


Printed by : 10/6/2013
 File name : X:\2512043 (HKG-HYD West KLN)\CADD\DRAWING\REPORT\20130611 (EIA REPORT)\PBA-CE44-K-TR-7.6a.dgn

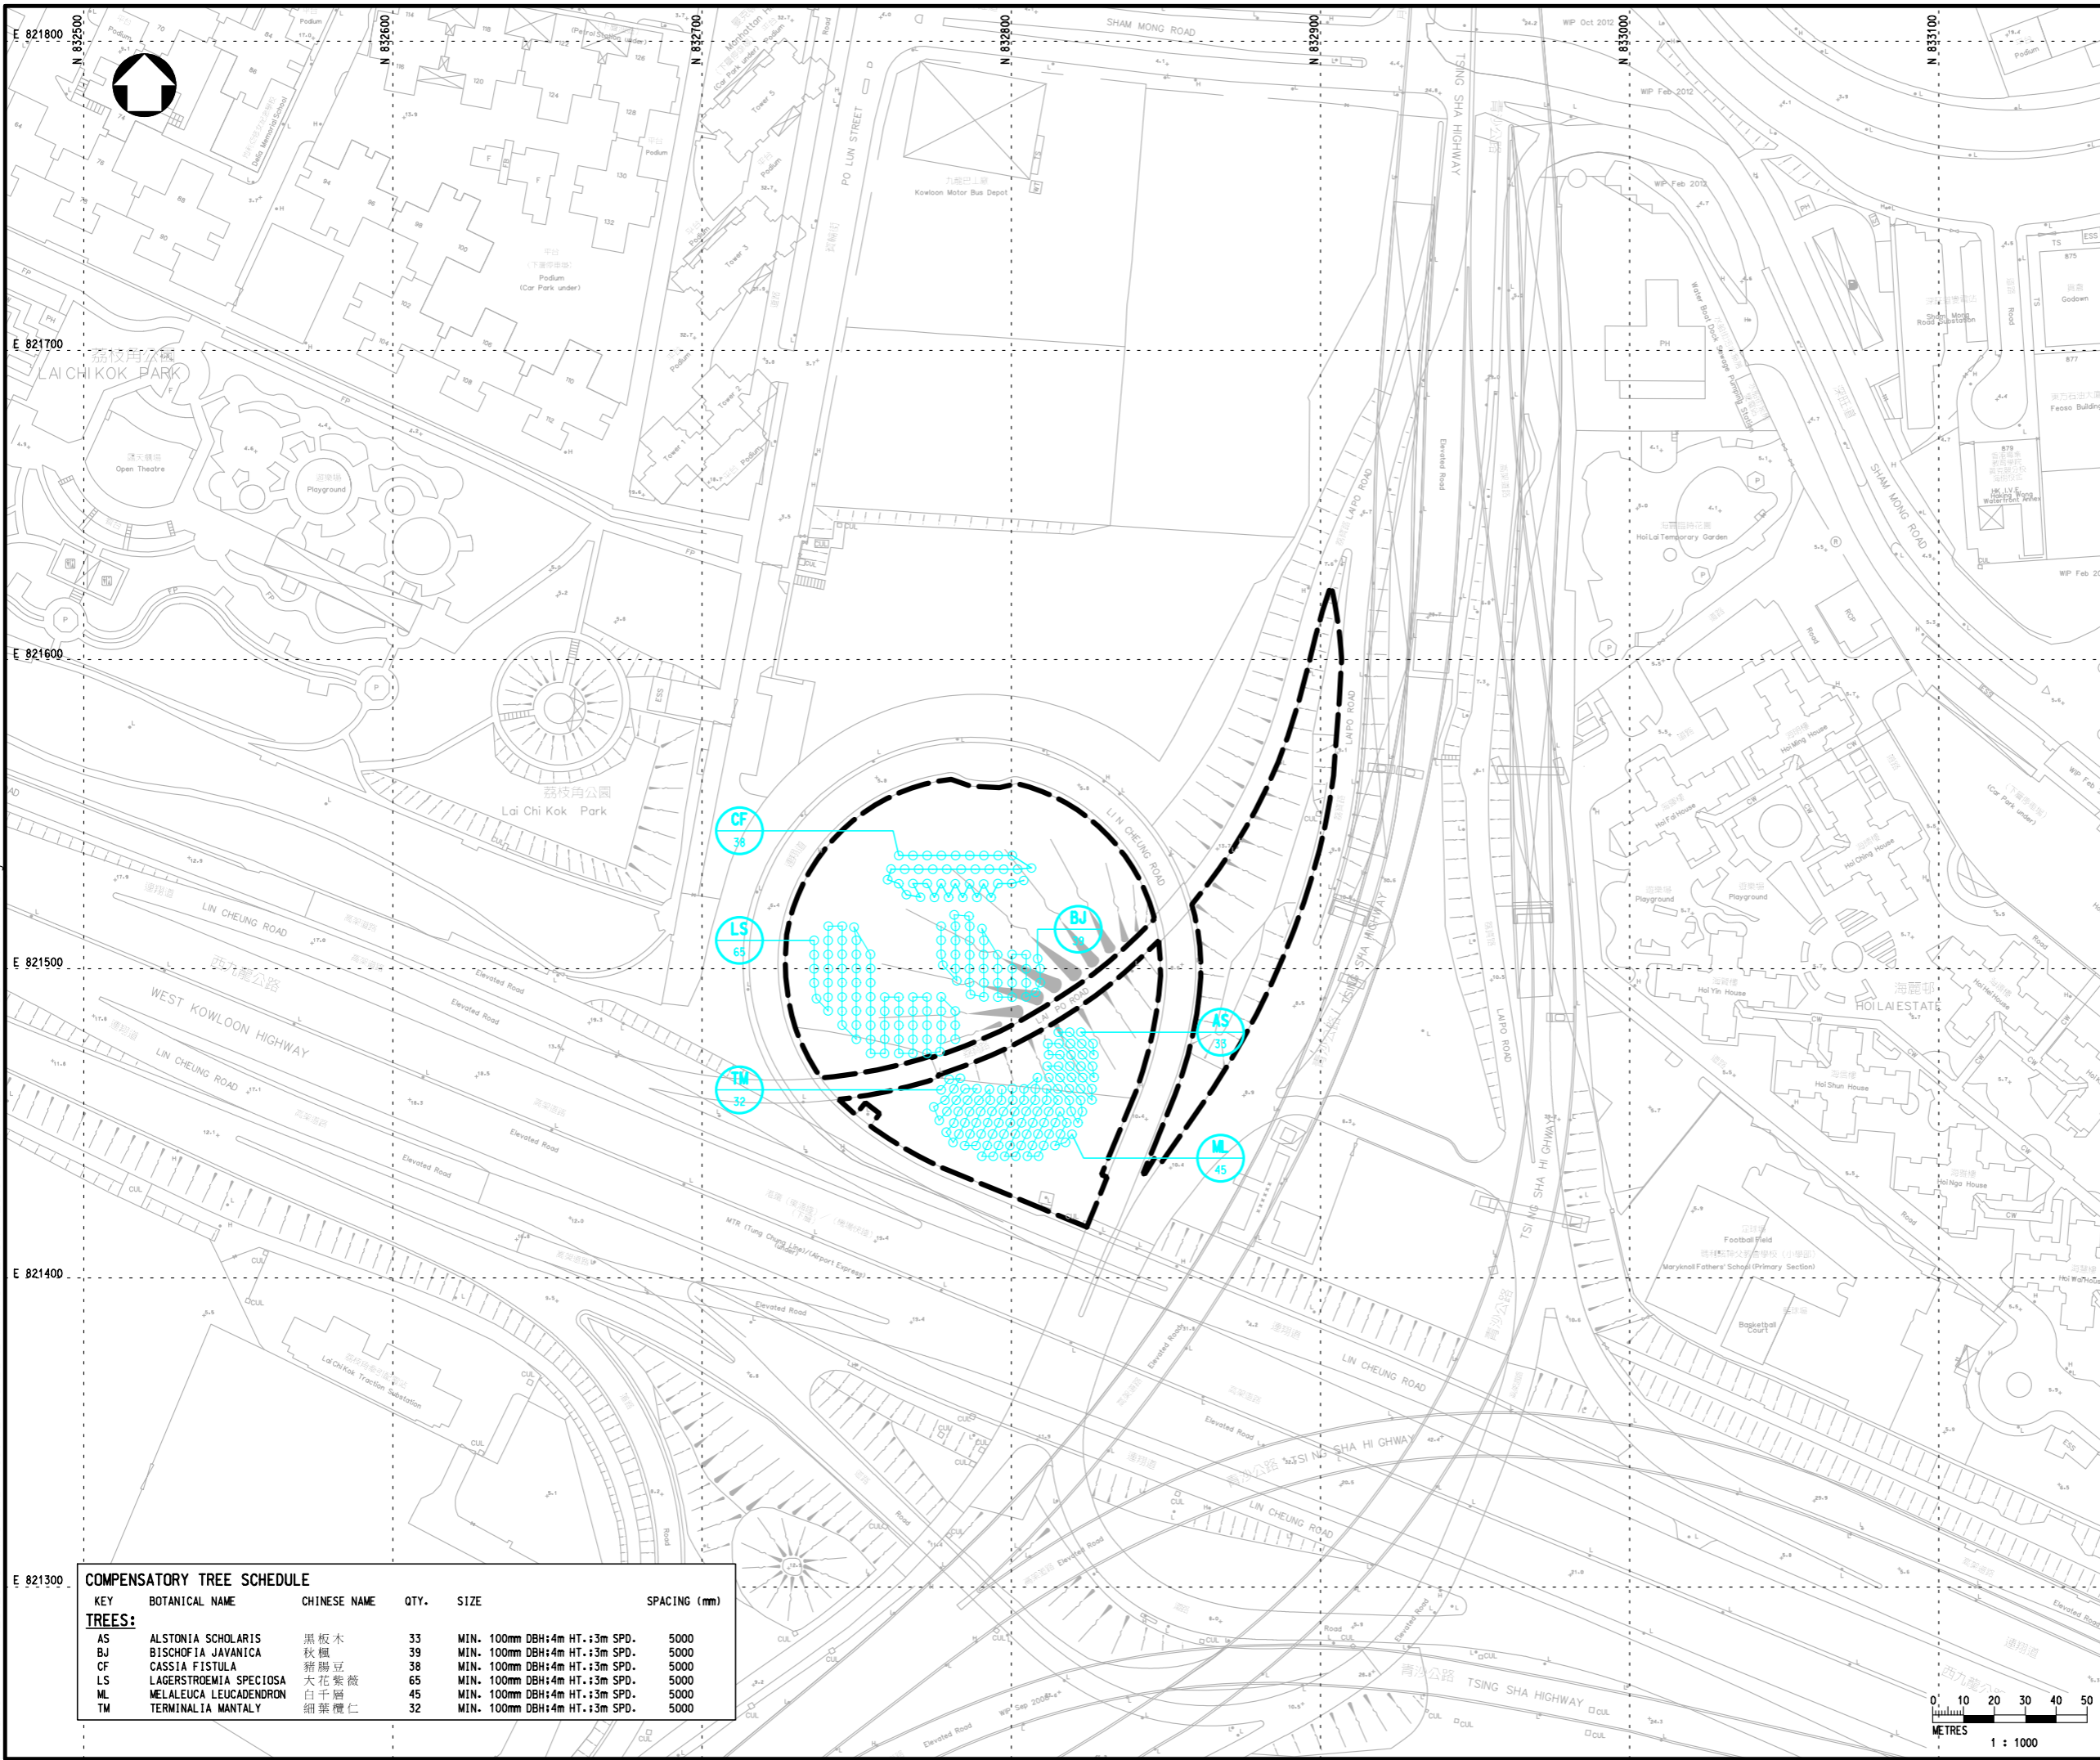

LEGEND :

- WK1297 RETAINED TREE
- WK1677 PROPOSED TREE FOR TRANSPLANTED TREE
- PROPOSED LOCATION FOR COMPENSATORY TREE
- HYD SIMAR SLOPE / FEATURE
- PROPOSED WORKS SITE

COMPENSATORY TREE SCHEDULE

KEY	BOTANICAL NAME	CHINESE NAME	QTY.	SIZE	SPACING (mm)
AS	ALSTONIA SCHOLARIS	黑板木	33	MIN. 100mm DBH;4m HT.;3m SPD.	5000
BJ	BISCHOFIA JAVANICA	秋楓	39	MIN. 100mm DBH;4m HT.;3m SPD.	5000
CF	CASSIA FISTULA	豬蹄豆	38	MIN. 100mm DBH;4m HT.;3m SPD.	5000
LS	LAGERSTROEMIA SPECIOSA	大花紫薇	65	MIN. 100mm DBH;4m HT.;3m SPD.	5000
ML	MELALEUCA LEUCADENDRON	白千層	45	MIN. 100mm DBH;4m HT.;3m SPD.	5000
TM	TERMINALIA MANTALY	細葉欖仁	32	MIN. 100mm DBH;4m HT.;3m SPD.	5000

Rev	Description	By	Date

Consultant
PARSONS BRINCKERHOFF

Project title
 AGREEMENT NO. CE 44/2011 (HY)
 PROPOSED ROAD IMPROVEMENT WORKS IN WEST KOWLOON RECLAMATION DEVELOPMENT - PHASE 1 INVESTIGATION, DESIGN AND CONSTRUCTION


Drawing title
TREE COMPENSATION PLAN
 SHEET 1 OF 9



Drawing no. **FIGURE 7.6a** Rev. -

Drawn CAD	Date -	Checked -	Approved -
Scale 1:1000 (A1)	Status PRELIMINARY DESIGN		

© COPYRIGHT RESERVED

路政署
HIGHWAYS DEPARTMENT
 主要工程管理處
 MAJOR WORKS PROJECT MANAGEMENT OFFICE

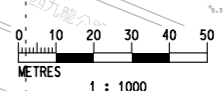

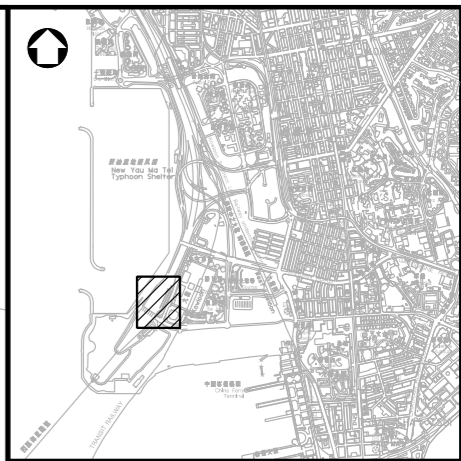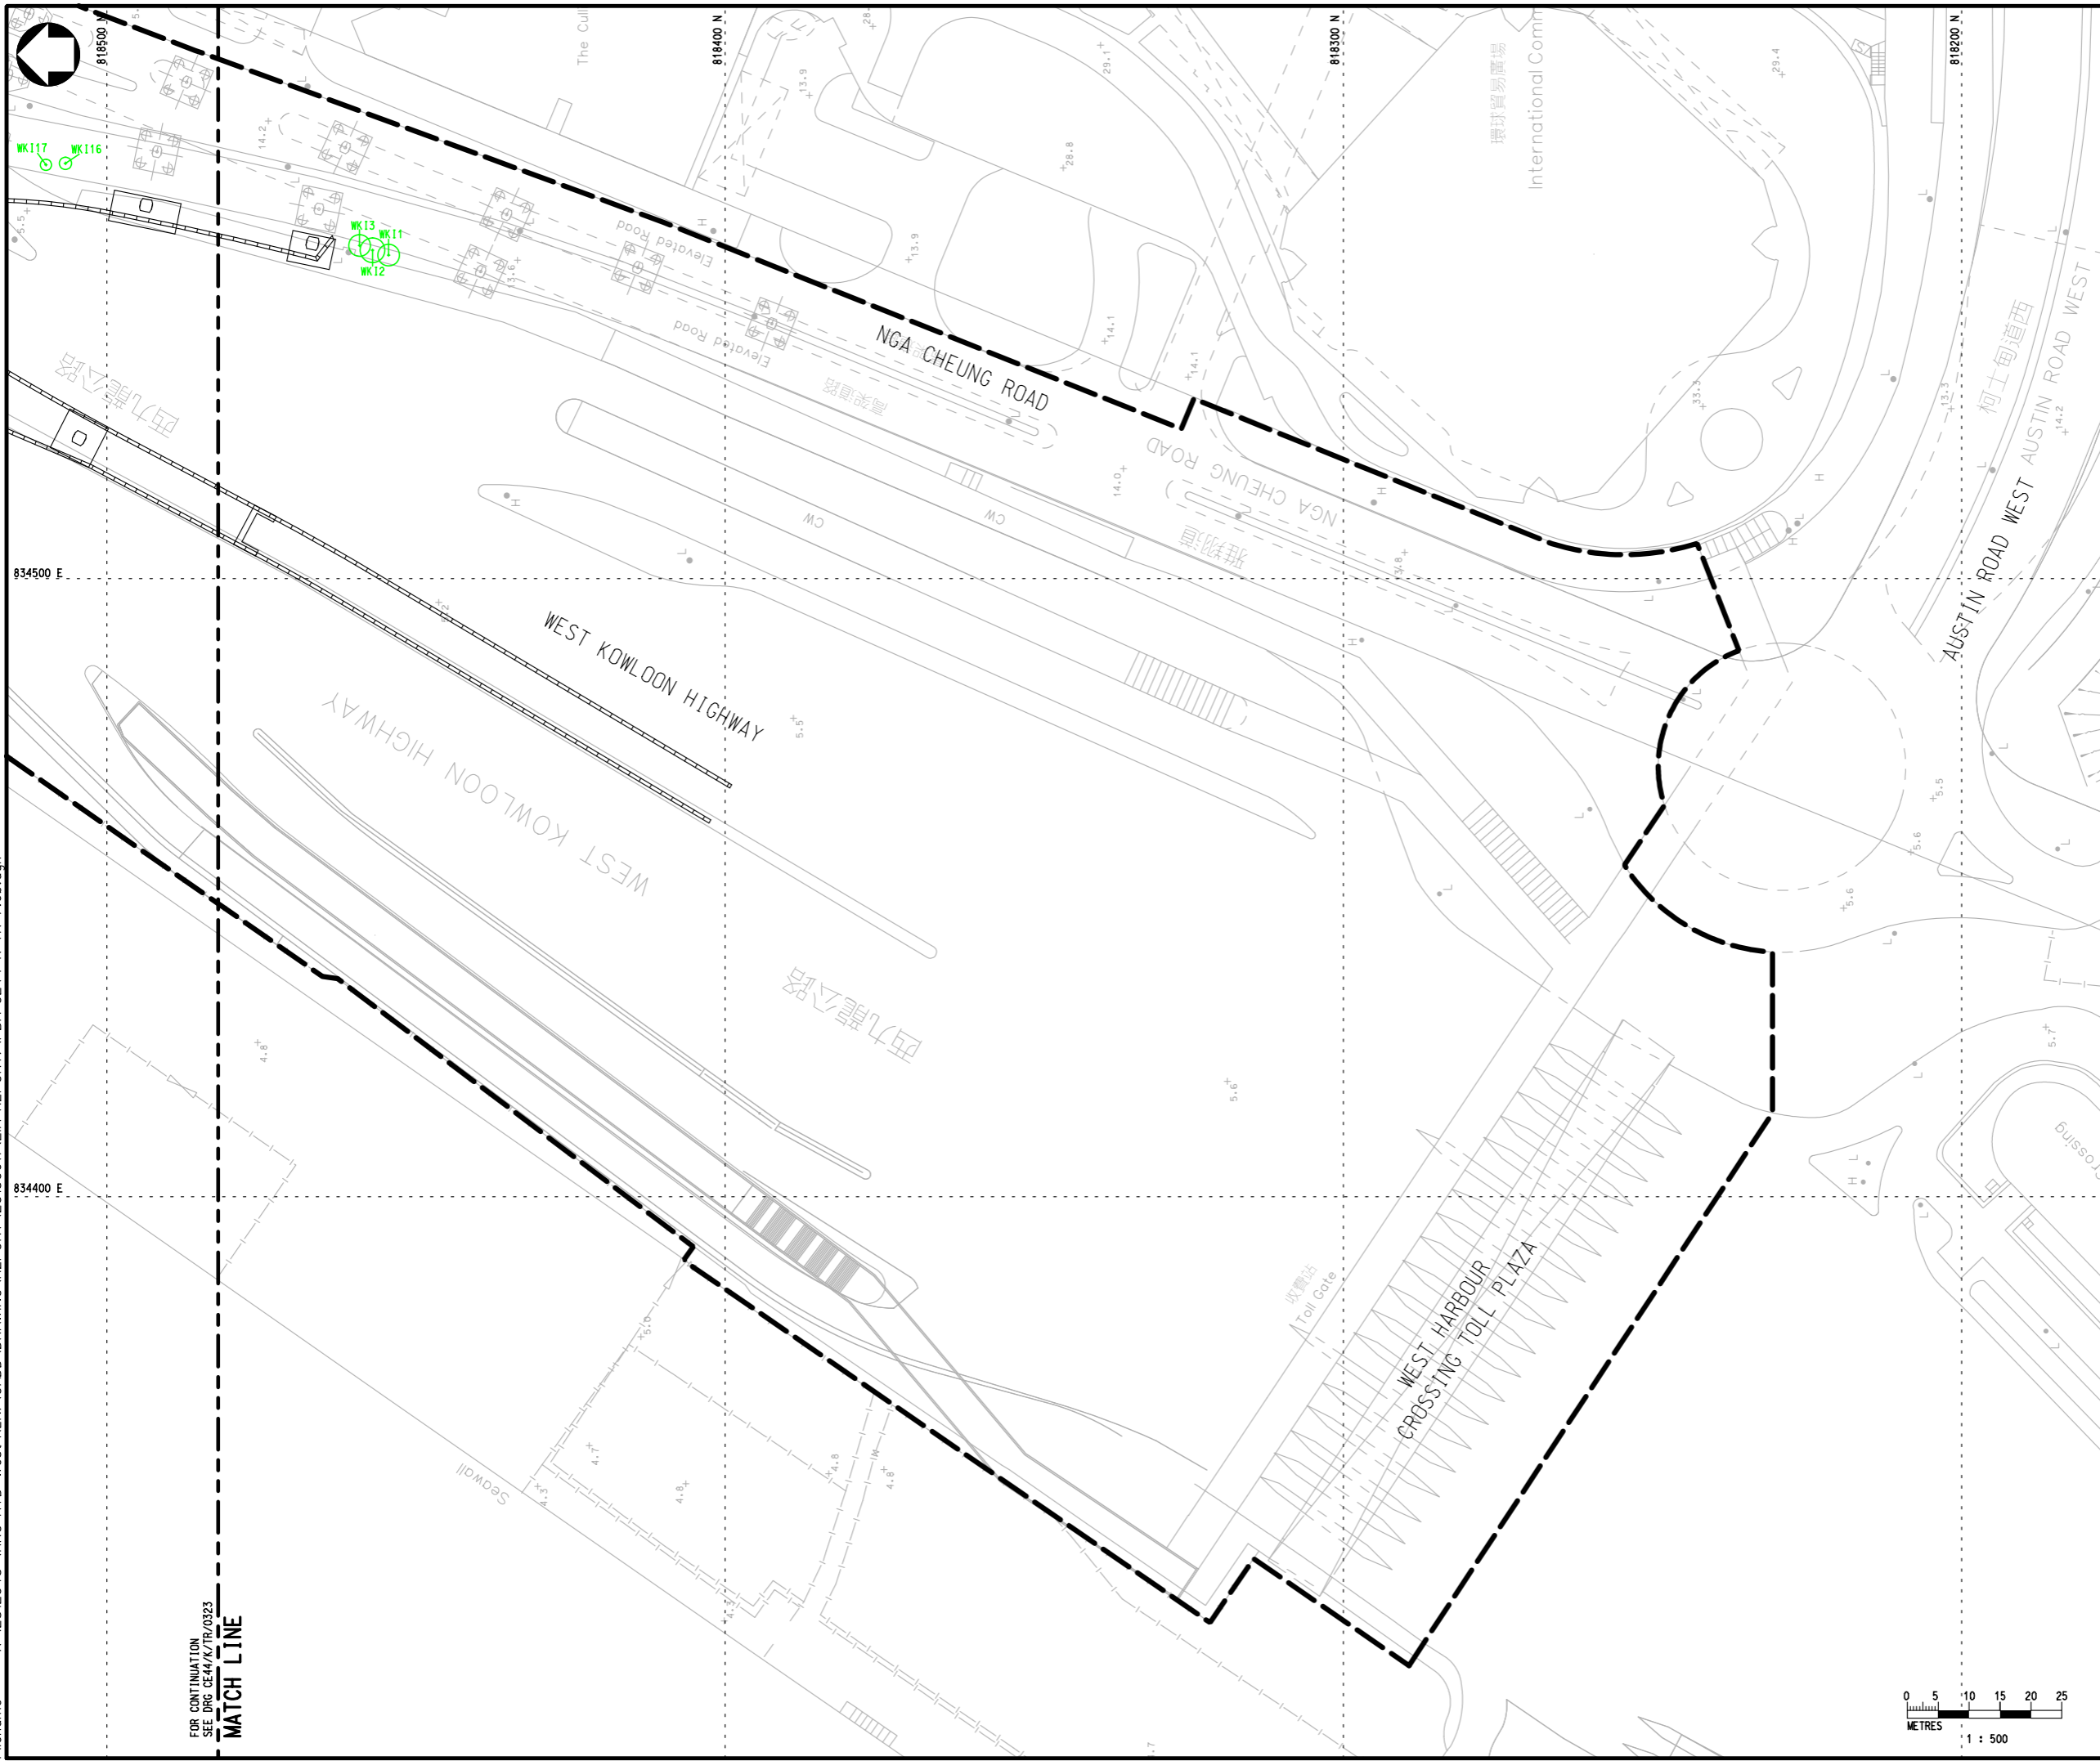

LOCATION PLAN

- LEGEND :**
- WK1297 RETAINED TREE
 - WK1677 PROPOSED LOCATION FOR TRANSPLANTED TREE
 - PROPOSED LOCATION FOR COMPENSATORY TREE
 - HYD SIMAR SLOPE / FEATURE
 - PROPOSED WORKS SITE

Rev	Description	By	Date


Consultant
PARSONS BRINCKERHOFF

Project title
 AGREEMENT NO. CE 44/2011 (HY)
 PROPOSED ROAD IMPROVEMENT WORKS IN
 WEST KOWLOON RECLAMATION DEVELOPMENT
 - PHASE 1 INVESTIGATION,
 DESIGN AND CONSTRUCTION

Drawing title
**TREE COMPENSATION PLAN
 SHEET 2 OF 9**



Drawing no. FIGURE 7.6b		Rev. -	
Drawn CAD	Date -	Checked -	Approved -
Scale 1:500 (A1)		Status PRELIMINARY DESIGN	

© COPYRIGHT RESERVED

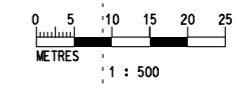

FOR CONTINUATION
 SEE DRG CE44/K/TR/0323
MATCH LINE

FOR CONTINUATION
 SEE DRG CE44/K/TR/0324
MATCH LINE

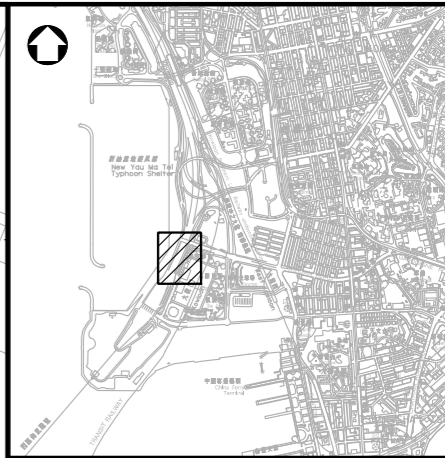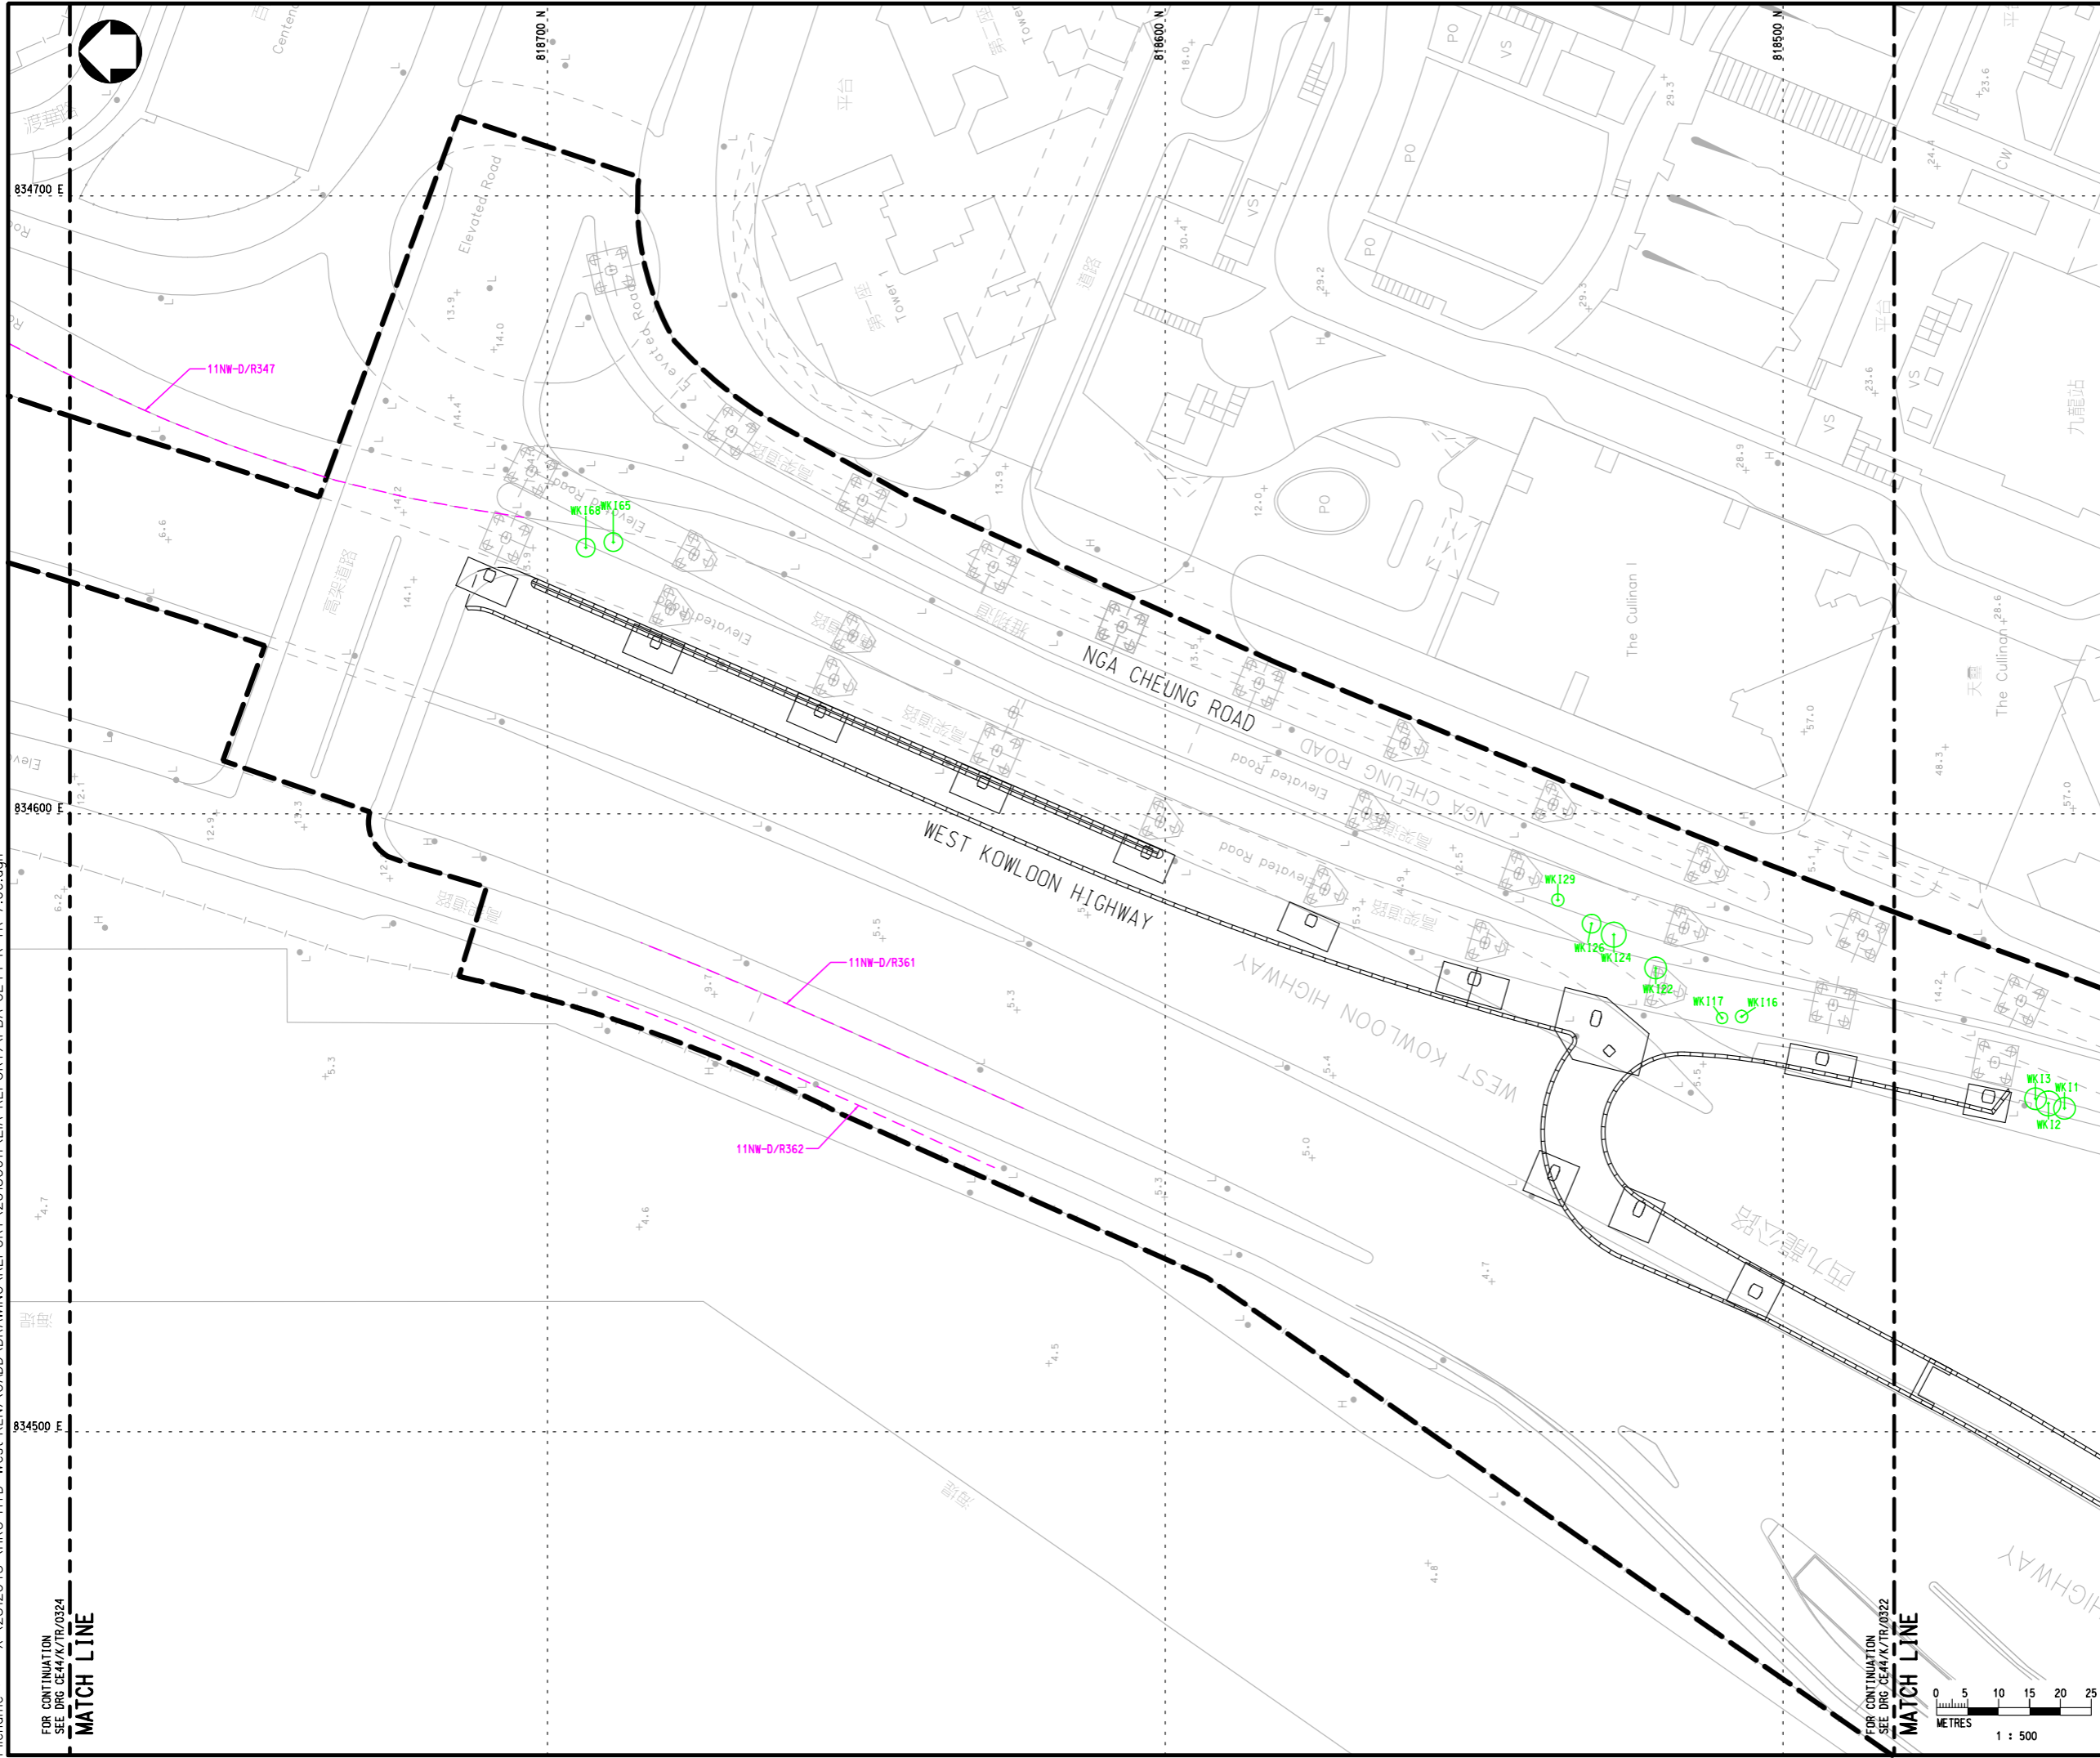

LOCATION PLAN

- LEGEND :**
- WK1297 RETAINED TREE
 - WK1677 PROPOSED LOCATION FOR TRANSPLANTED TREE
 - PROPOSED LOCATION FOR COMPENSATORY TREE
 - HYD SIMAR SLOPE / FEATURE
 - PROPOSED WORKS SITE

Rev	Description	By	Date


Consultant
PARSONS BRINCKERHOFF

Project title
 AGREEMENT NO. CE 44/2011 (HY)
 PROPOSED ROAD IMPROVEMENT WORKS IN
 WEST KOWLOON RECLAMATION DEVELOPMENT
 - PHASE 1 INVESTIGATION,
 DESIGN AND CONSTRUCTION



Drawing title
TREE COMPENSATION PLAN
SHEET 3 OF 9

Drawing no. FIGURE 7.6c		Rev. -	
Drawn CAD	Date -	Checked -	Approved -
Scale 1:500 (A1)		Status PRELIMINARY DESIGN	

© COPYRIGHT RESERVED

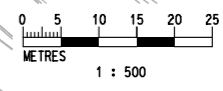

FOR CONTINUATION
 SEE DRG CE44/K/TR/0322
MATCH LINE

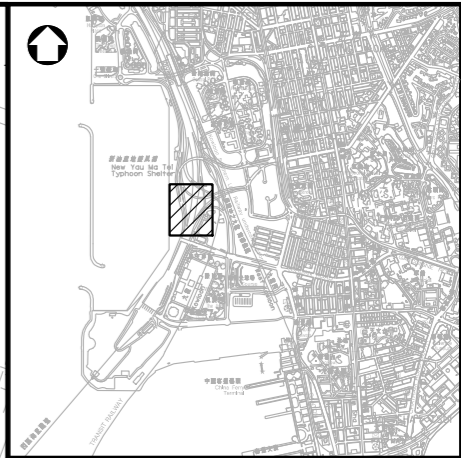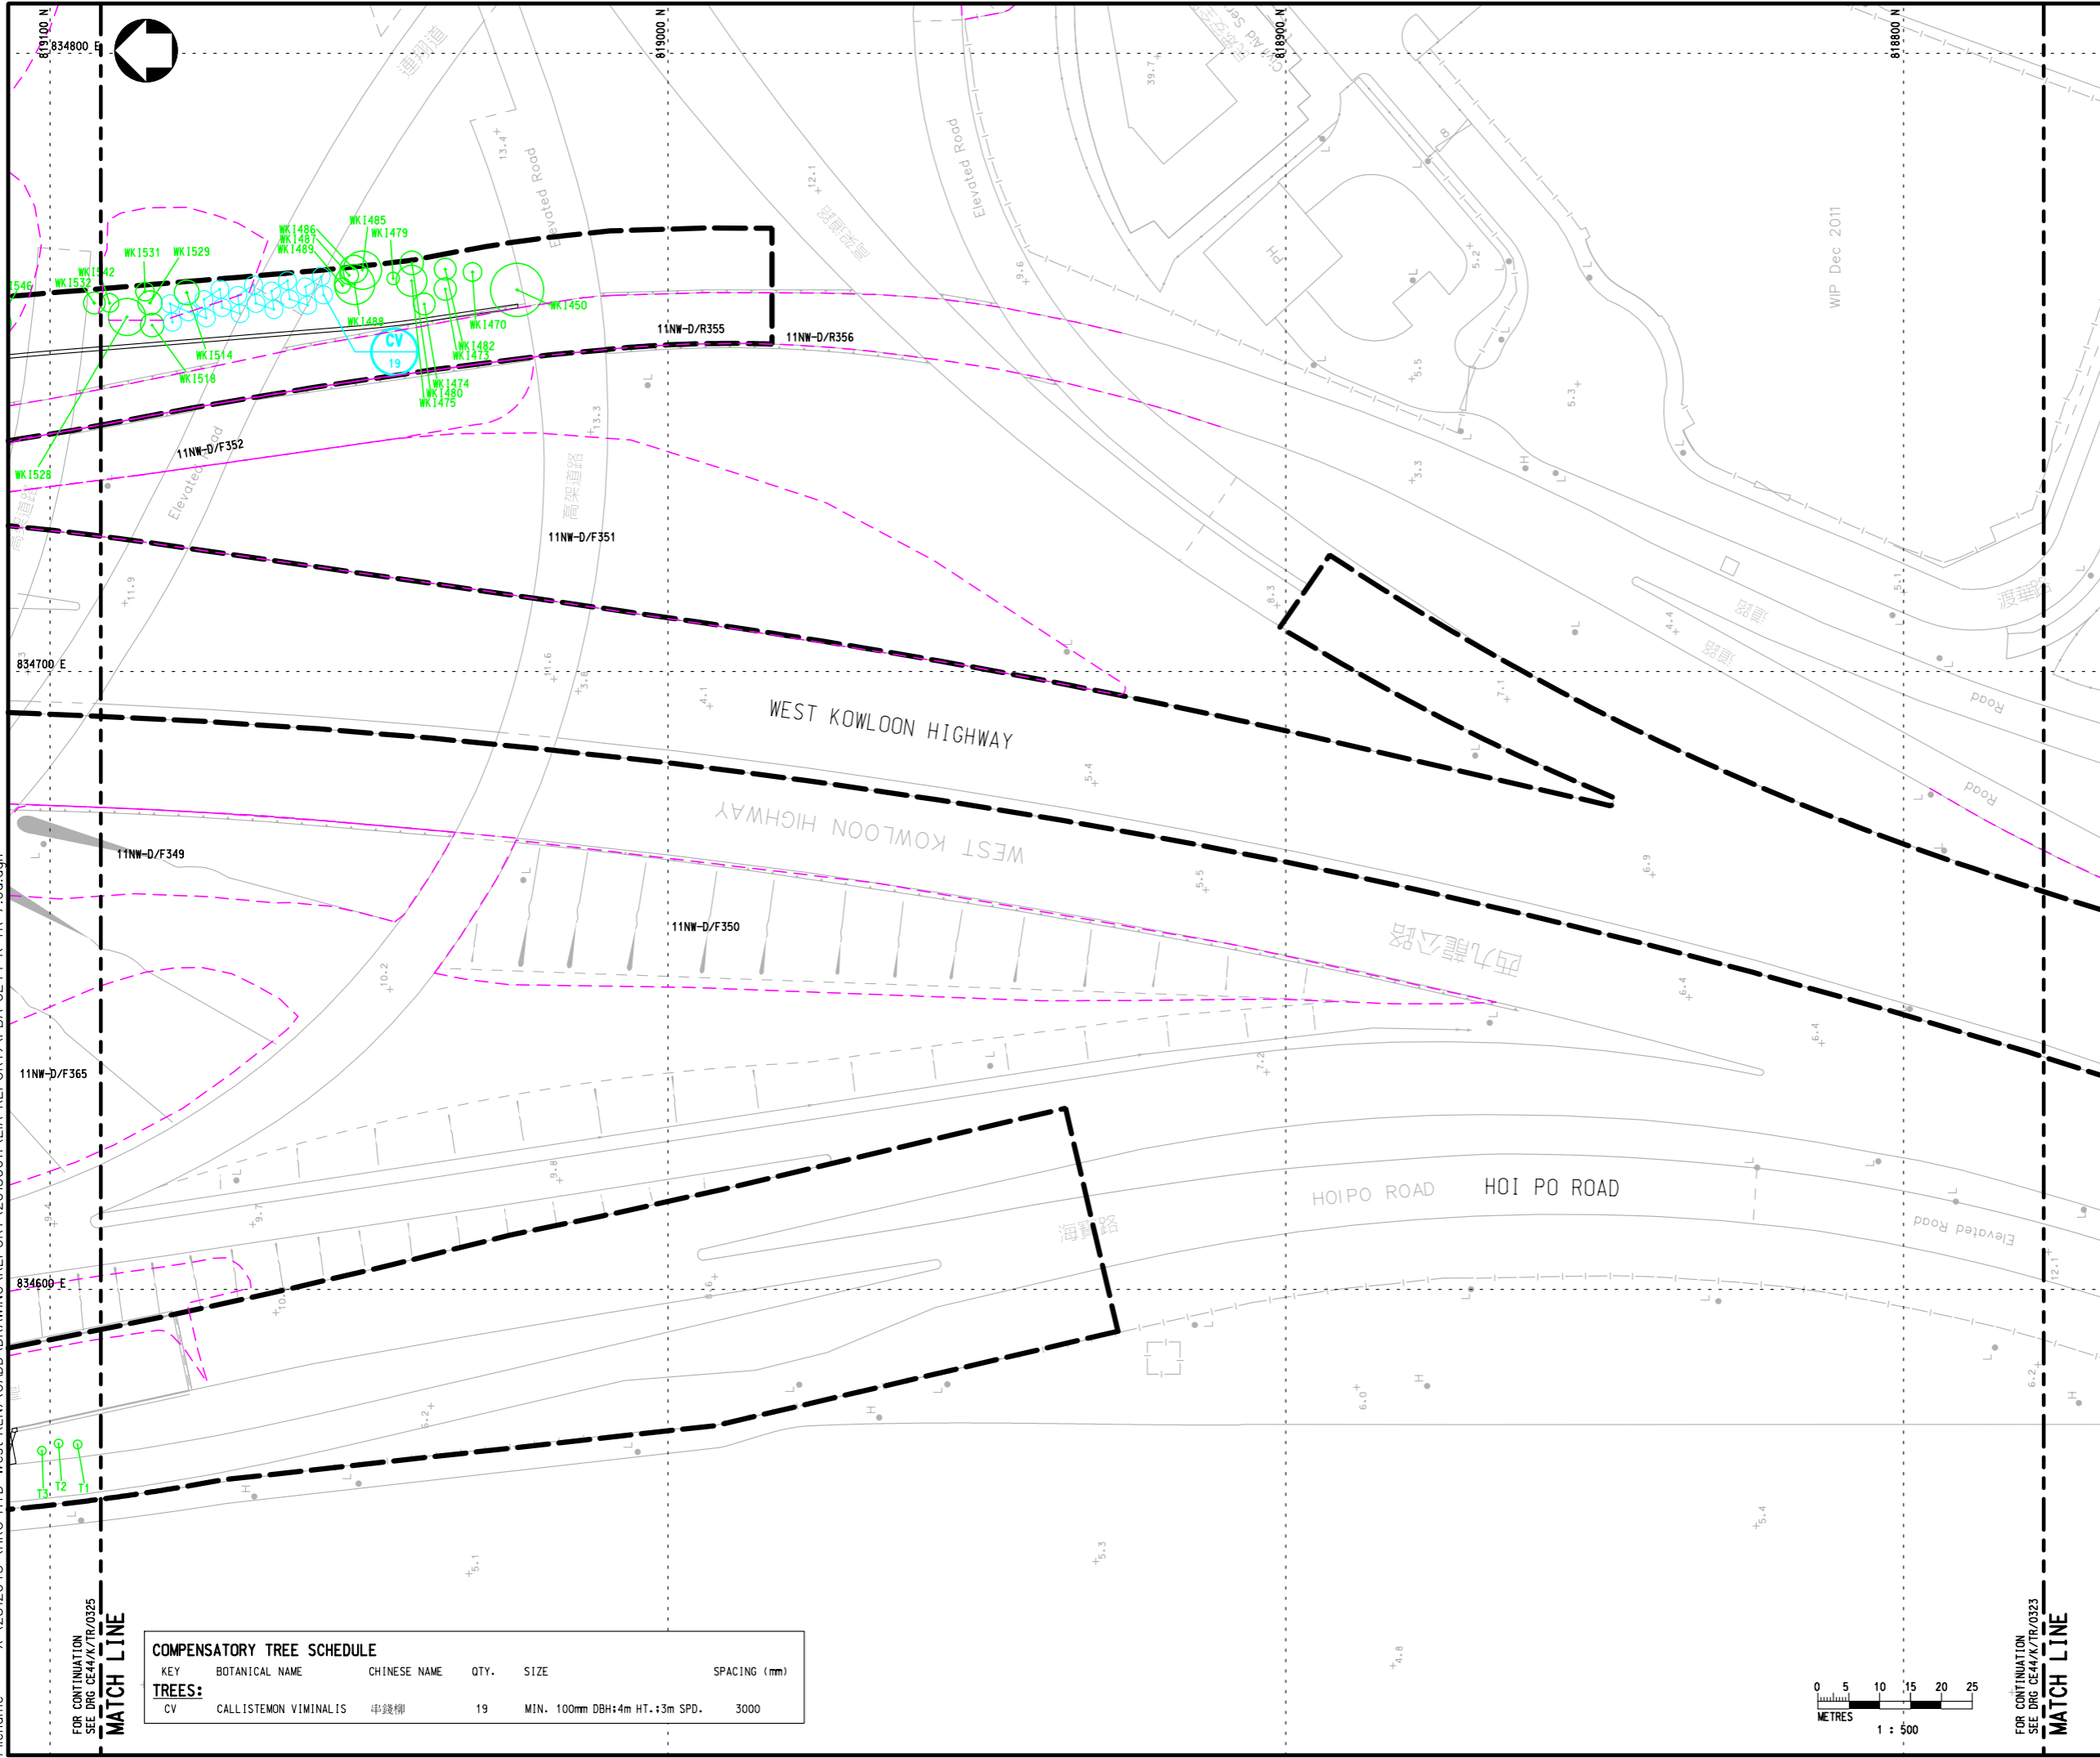


LOCATION PLAN

- LEGEND :**
- WK1297 RETAINED TREE
 - WK1677 PROPOSED LOCATION FOR TRANSPLANTED TREE
 - PROPOSED LOCATION FOR COMPENSATORY TREE
 - HYD SIMAR SLOPE / FEATURE
 - PROPOSED WORKS SITE

Rev	Description	By	Date
Consultant			
PARSONS BRINCKERHOFF			
Project title			
AGREEMENT NO. CE 44/2011 (HY) PROPOSED ROAD IMPROVEMENT WORKS IN WEST KOWLOON RECLAMATION DEVELOPMENT - PHASE 1 INVESTIGATION, DESIGN AND CONSTRUCTION			
Drawing title			
TREE COMPENSATION PLAN SHEET 4 OF 9			
Drawing no.		Rev.	
FIGURE 7.6d		-	
Drawn	Date	Checked	Approved
CAD	-	-	-
Scale	Status		
1:500 (A1)	PRELIMINARY DESIGN		
© COPYRIGHT RESERVED			

COMPENSATORY TREE SCHEDULE

KEY	BOTANICAL NAME	CHINESE NAME	QTY.	SIZE	SPACING (mm)
TREES:					
CV	CALLISTEMON VIMINALIS	串錢柳	19	MIN. 100mm DBH+4m HT.+3m SPD.	3000


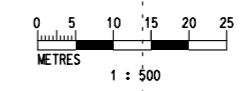


FOR CONTINUATION SEE DRG CE44/K/TR/0325

MATCH LINE

FOR CONTINUATION SEE DRG CE44/K/TR/0325

MATCH LINE

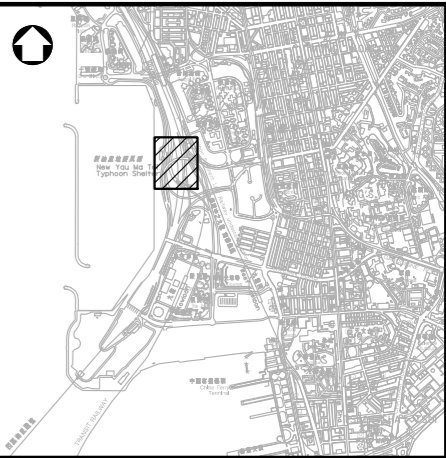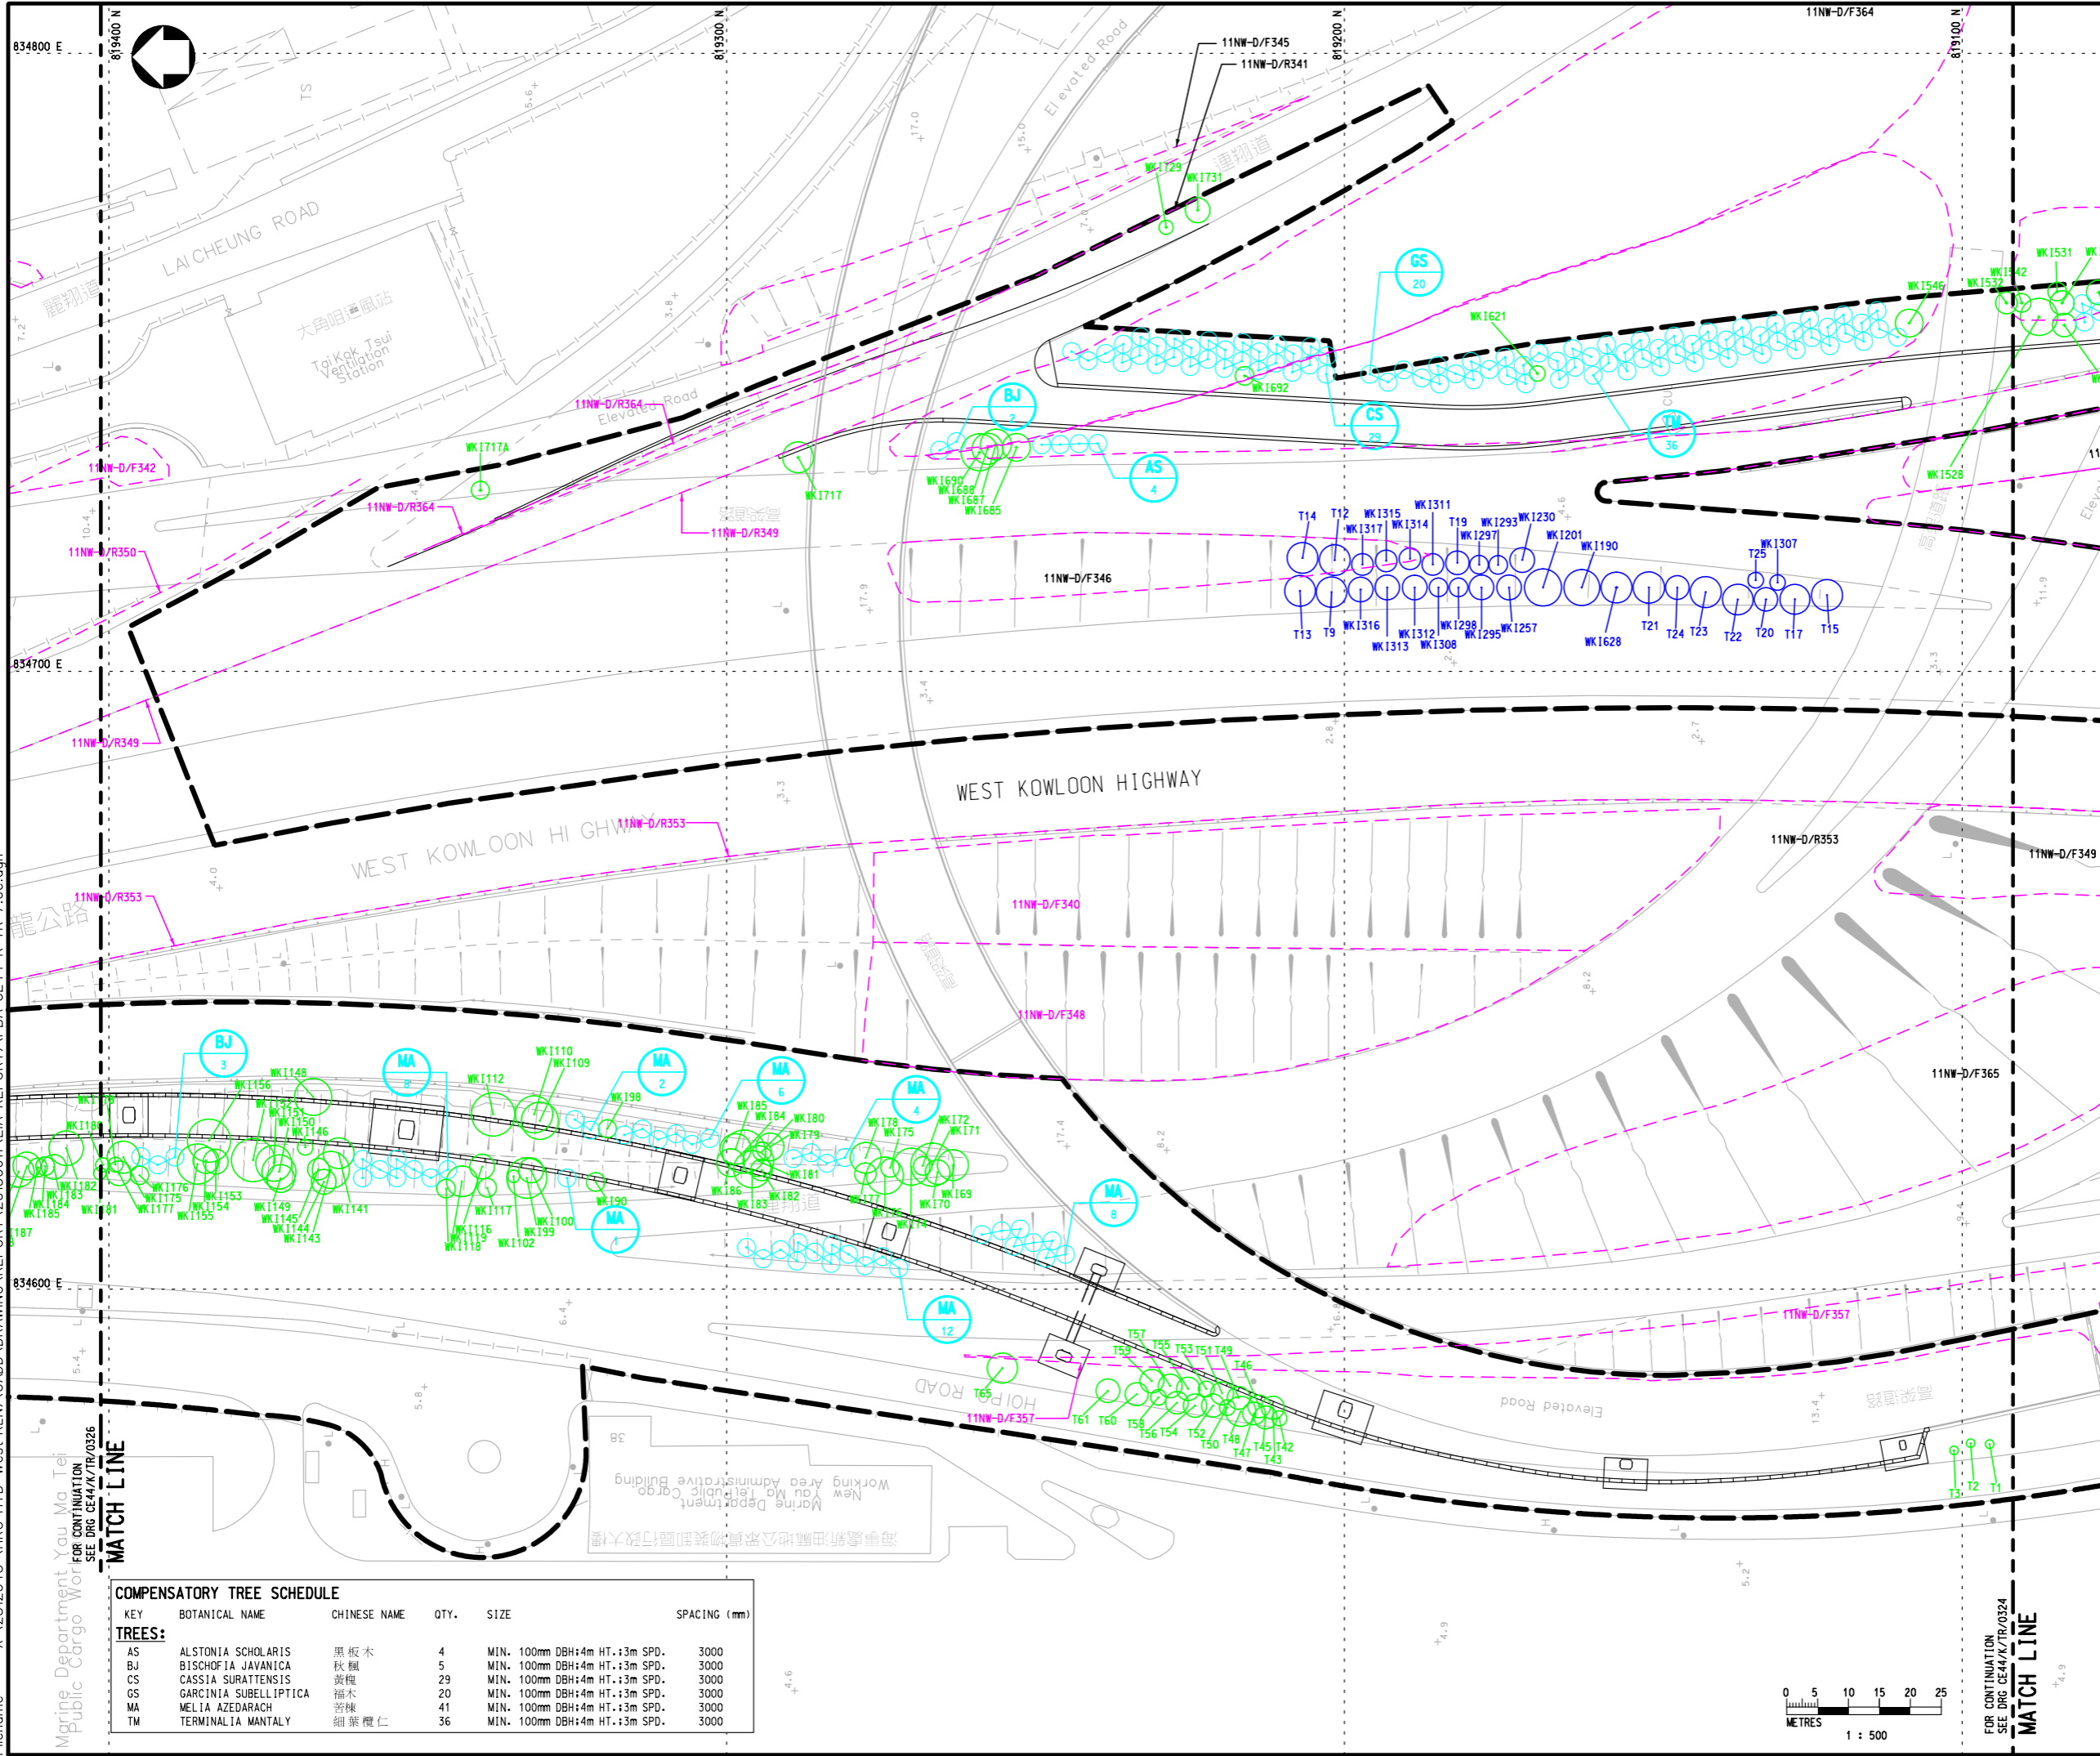

LOCATION PLAN


LEGEND :

- WK1297 RETAINED TREE
- WK1677 PROPOSED LOCATION FOR TRANSPLANTED TREE
- PROPOSED LOCATION FOR COMPENSATORY TREE
- HYD SIMAR SLOPE / FEATURE
- PROPOSED WORKS SITE

Rev	Description	By	Date
Consultant PARSONS BRINCKERHOFF			
Project title AGREEMENT NO. CE 44/2011 (HY) PROPOSED ROAD IMPROVEMENT WORKS IN WEST KOWLOON RECLAMATION DEVELOPMENT - PHASE 1 INVESTIGATION, DESIGN AND CONSTRUCTION			
Drawing title TREE COMPENSATION PLAN SHEET 5 OF 9			
Drawing no.		Rev.	
FIGURE 7.6e		-	
Drawn	Date	Checked	Approved
CAD	-	-	-
Scale	1:500 (A1)		Status
		PRELIMINARY DESIGN	
© COPYRIGHT RESERVED			
路政署 HIGHWAYS DEPARTMENT 主要工程管理處 MAJOR WORKS PROJECT MANAGEMENT OFFICE			

COMPENSATORY TREE SCHEDULE

KEY	BOTANICAL NAME	CHINESE NAME	QTY.	SIZE	SPACING (mm)
TREES:					
AS	ALSTONIA SCHOLARIS	黑板木	4	MIN. 100mm DBH;4m HT.;3m SPD.	3000
BJ	BISCHOFIA JAVANICA	秋楓	5	MIN. 100mm DBH;4m HT.;3m SPD.	3000
CS	CASSIA SURATTENSIS	黃槐	29	MIN. 100mm DBH;4m HT.;3m SPD.	3000
GS	GARCINIA SUBELLIPTICA	福木	20	MIN. 100mm DBH;4m HT.;3m SPD.	3000
MA	MELIA AZEDARACH	苦楝	41	MIN. 100mm DBH;4m HT.;3m SPD.	3000
TM	TERMINALIA MANTALY	細葉欖仁	36	MIN. 100mm DBH;4m HT.;3m SPD.	3000

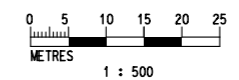

FOR CONTINUATION SEE DRG CE44/K/TR/0324

MATCH LINE

MATCH LINE