




Before

After


View of Scheme J at (1) with OM3 (aesthetically pleasing, integrated bridge design)

Scheme J

Scheme H(A)

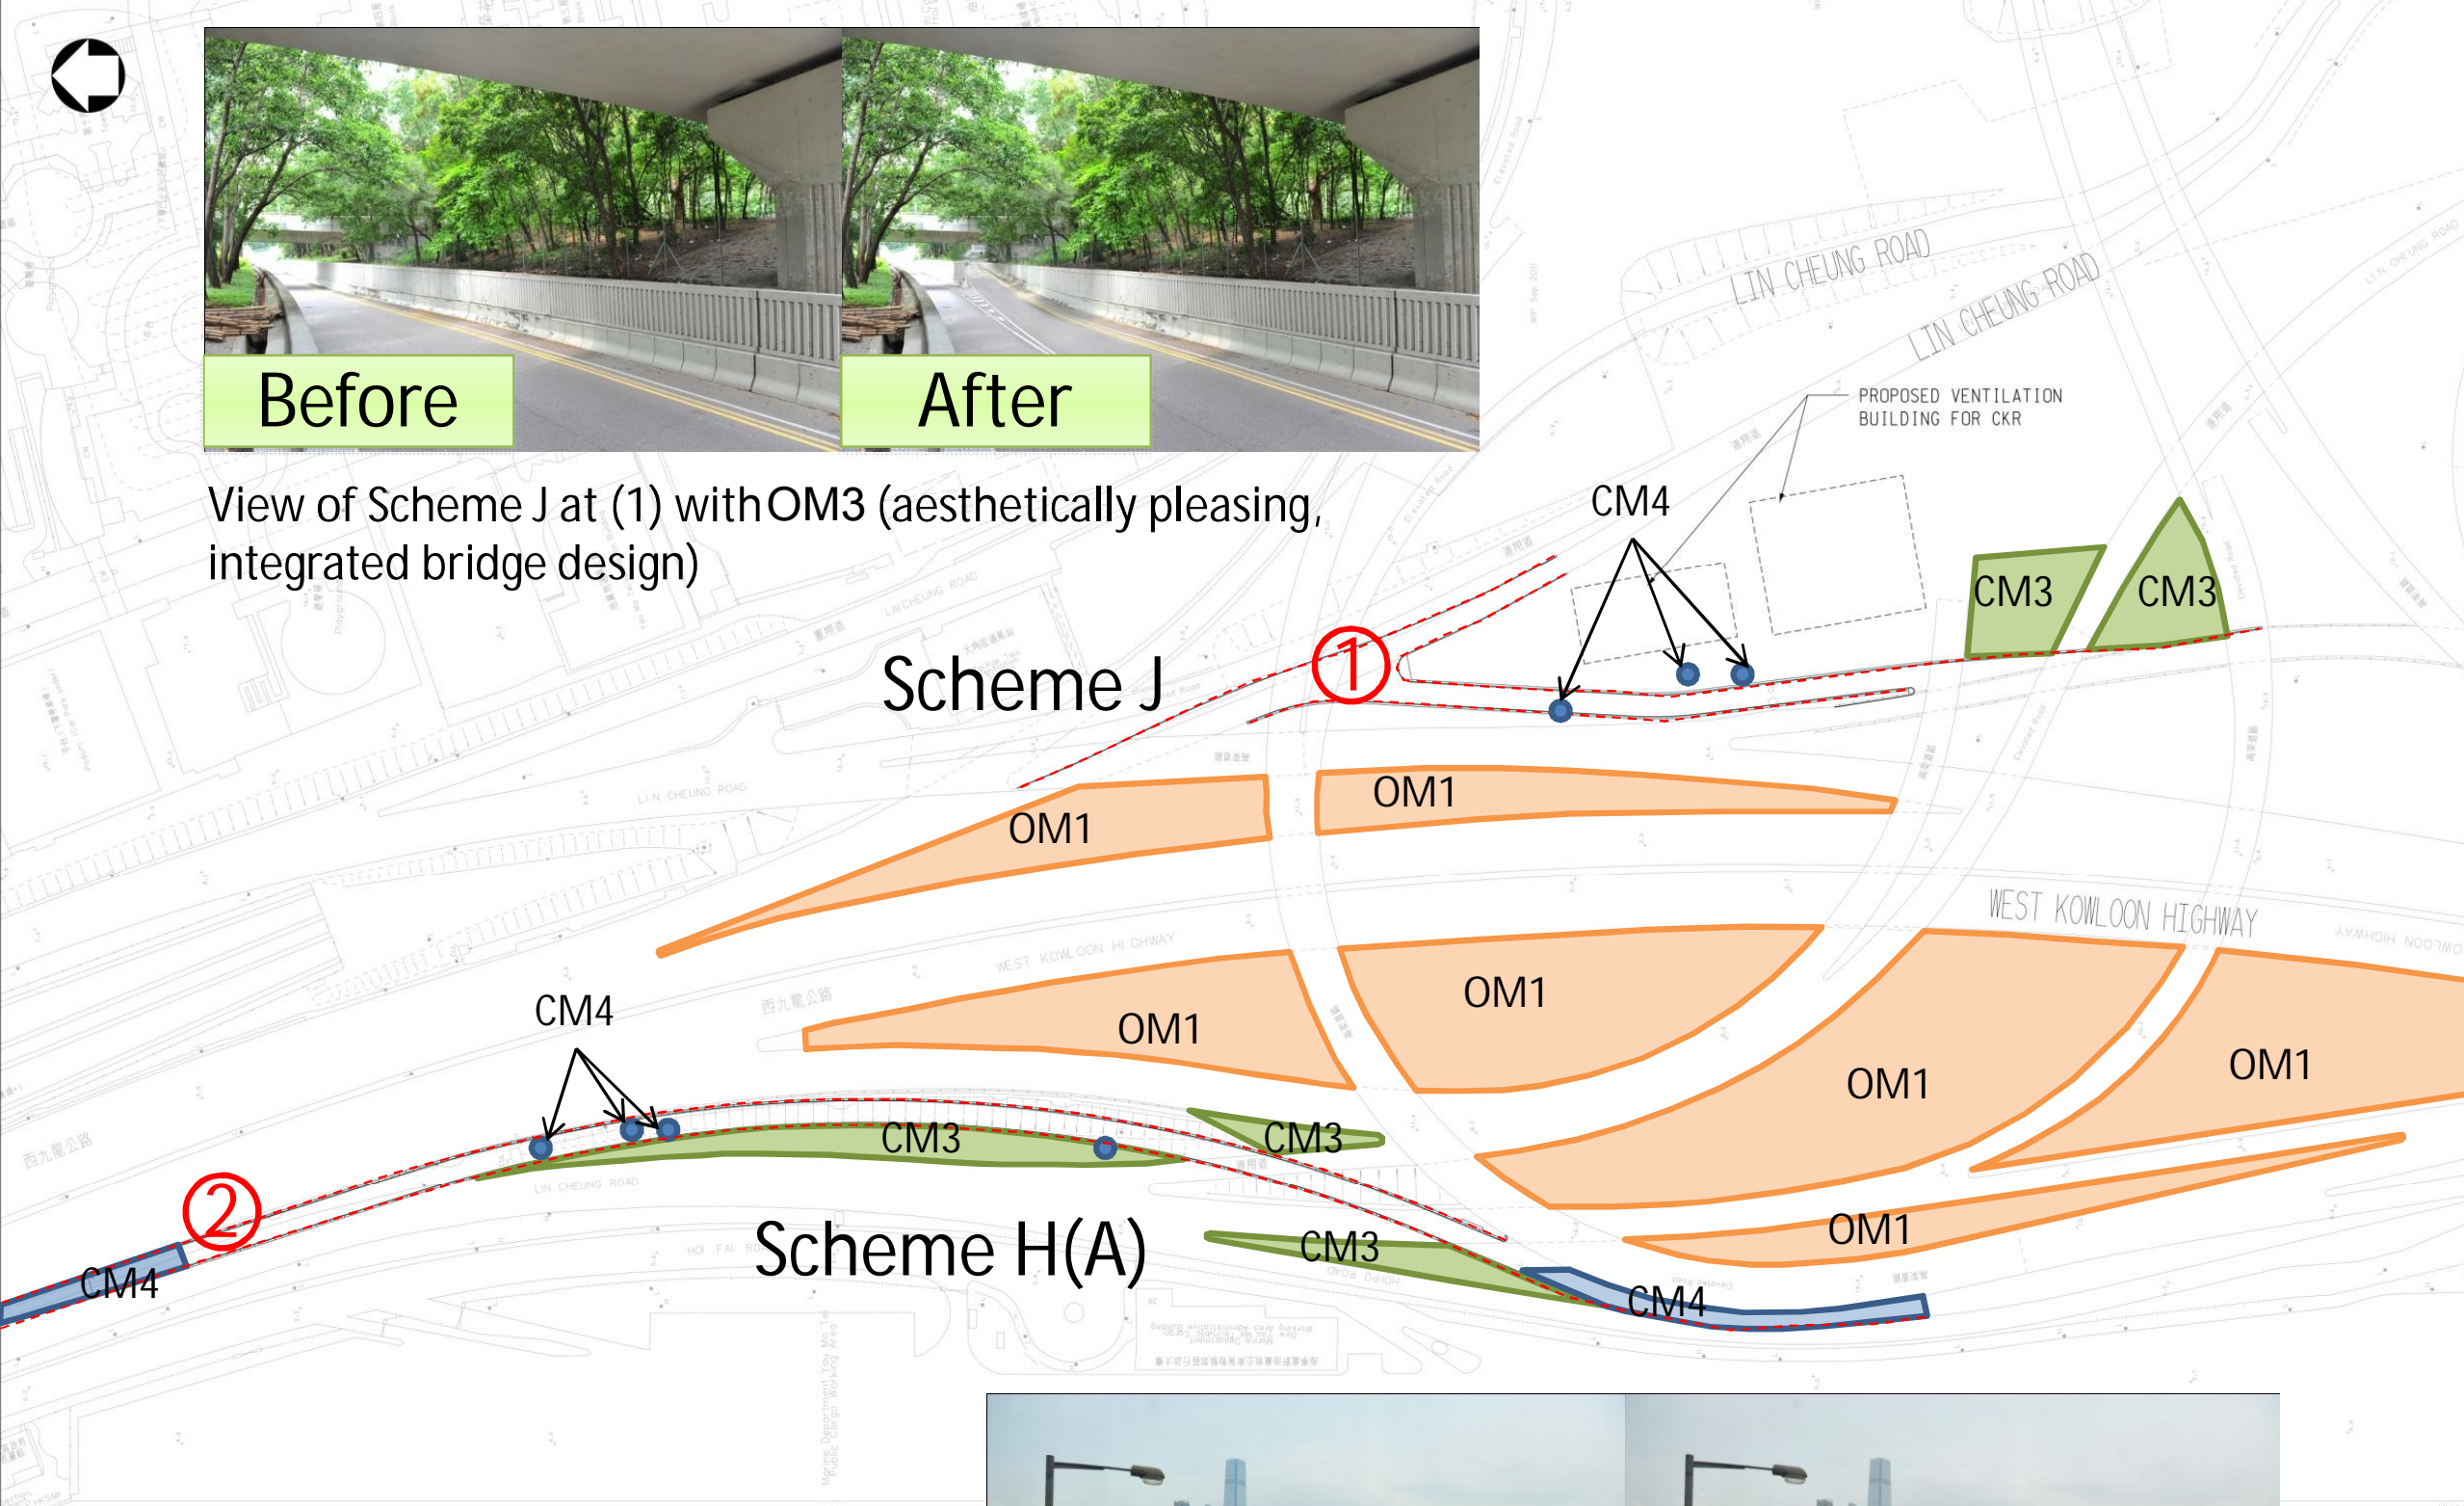


-  CM3 – Preserved Trees
-  CM4 – Transplanted Trees
-  OM3 - Aesthetic Bridge Design
-  OM1 – Compensation Planting

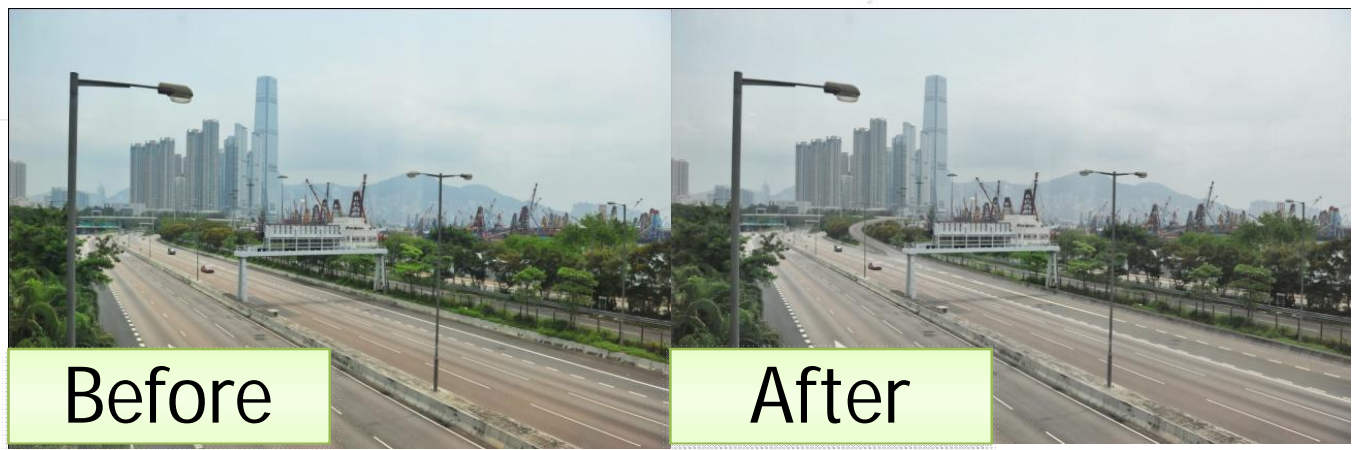

Before

After

View of Scheme H(A) at (2) with OM3

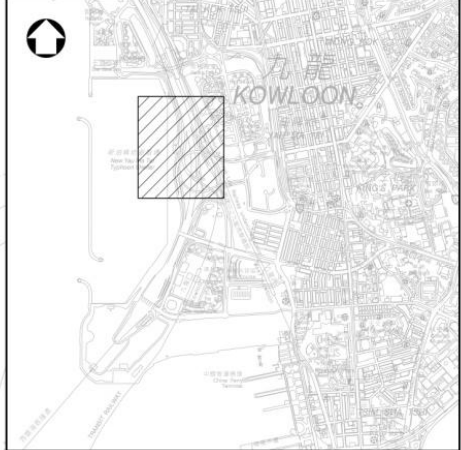

LOCATION PLAN

Rev	Description	By	Date

PARSONS BRINCKERHOFF

Project title
 AGREEMENT NO. CE 44/2011 (HY)
 PROPOSED ROAD IMPROVEMENT WORKS IN
 WEST KOWLOON RECLAMATION DEVELOPMENT
 - PHASE 1 INVESTIGATION,
 DESIGN AND CONSTRUCTION

Drawing title
ILLUSTRATION OF SCHEME H(A) AND J


Drawing no. FIGURE 7.9a		Rev. -	
Drawn CAD	Date	Checked	Approved
Scale 1:1000 @ A1	Status PRELIMINARY DESIGN		

© COPYRIGHT RESERVED

 路政署
HIGHWAYS DEPARTMENT
 主要工程管理處
 MAJOR WORKS PROJECT MANAGEMENT OFFICE



CM3 – Preserved Trees
 OM3 – Aesthetic Bridge Design
 OM1 – Compensation Planting

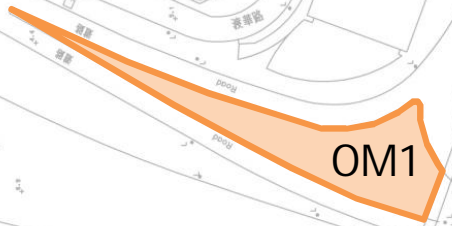

OM1

CM3

①

Scheme H(B)

CM3

②

Scheme I



Before



After

View of Scheme I at (2) with OM3




Before



After

View of Scheme H(B) at (1) with OM3

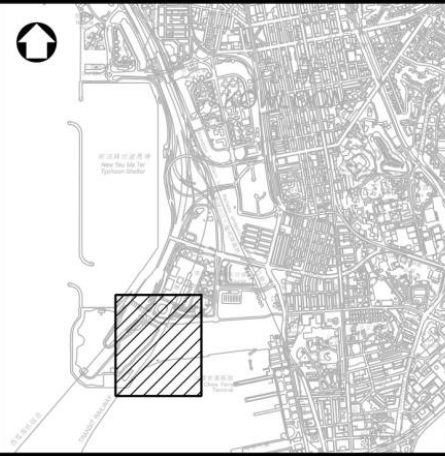

LOCATION PLAN

Rev	Description	By	Date

Consultant
PARSONS BRINCKERHOFF

Project title
 AGREEMENT NO. CE 44/2011 (HY)
 PROPOSED ROAD IMPROVEMENT WORKS IN
 WEST KOWLOON RECLAMATION DEVELOPMENT
 - PHASE 1 INVESTIGATION,
 DESIGN AND CONSTRUCTION


Drawing title
**ILLUSTRATION OF
 SCHEME H(B) AND I**


Drawing no. FIGURE 7.9b		Rev. -	
Drawn CAD	Date -	Checked -	Approved -
Scale 1:1000 @ A1		Status PRELIMINARY DESIGN	

© COPYRIGHT RESERVED




路政署
HIGHWAYS DEPARTMENT
 主要工程管理處
 MAJOR WORKS PROJECT MANAGEMENT OFFICE

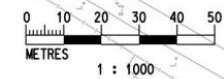

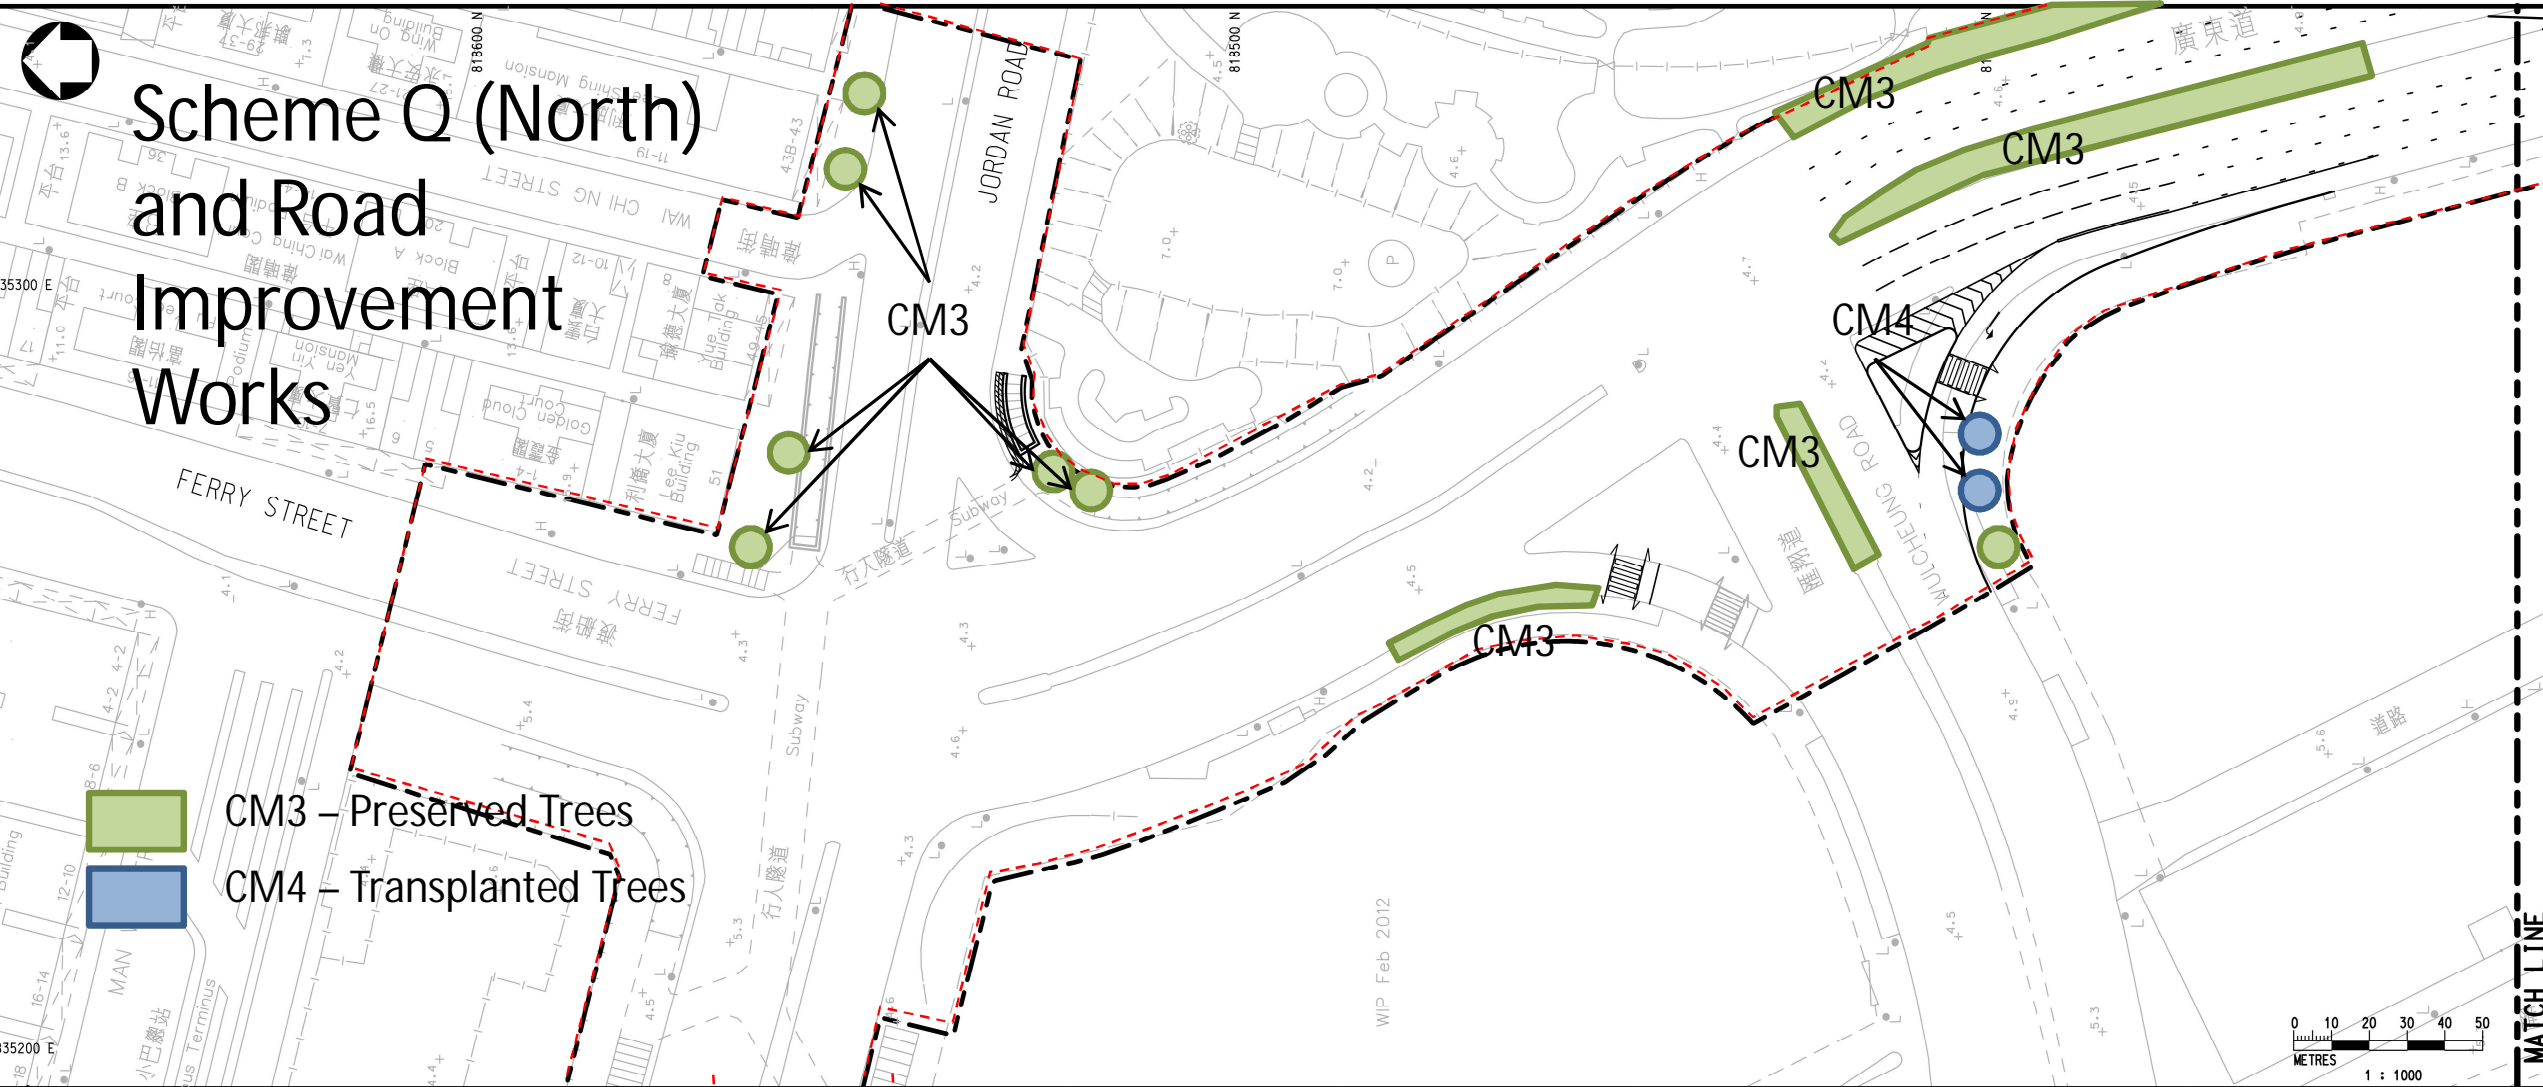

LOCATION PLAN

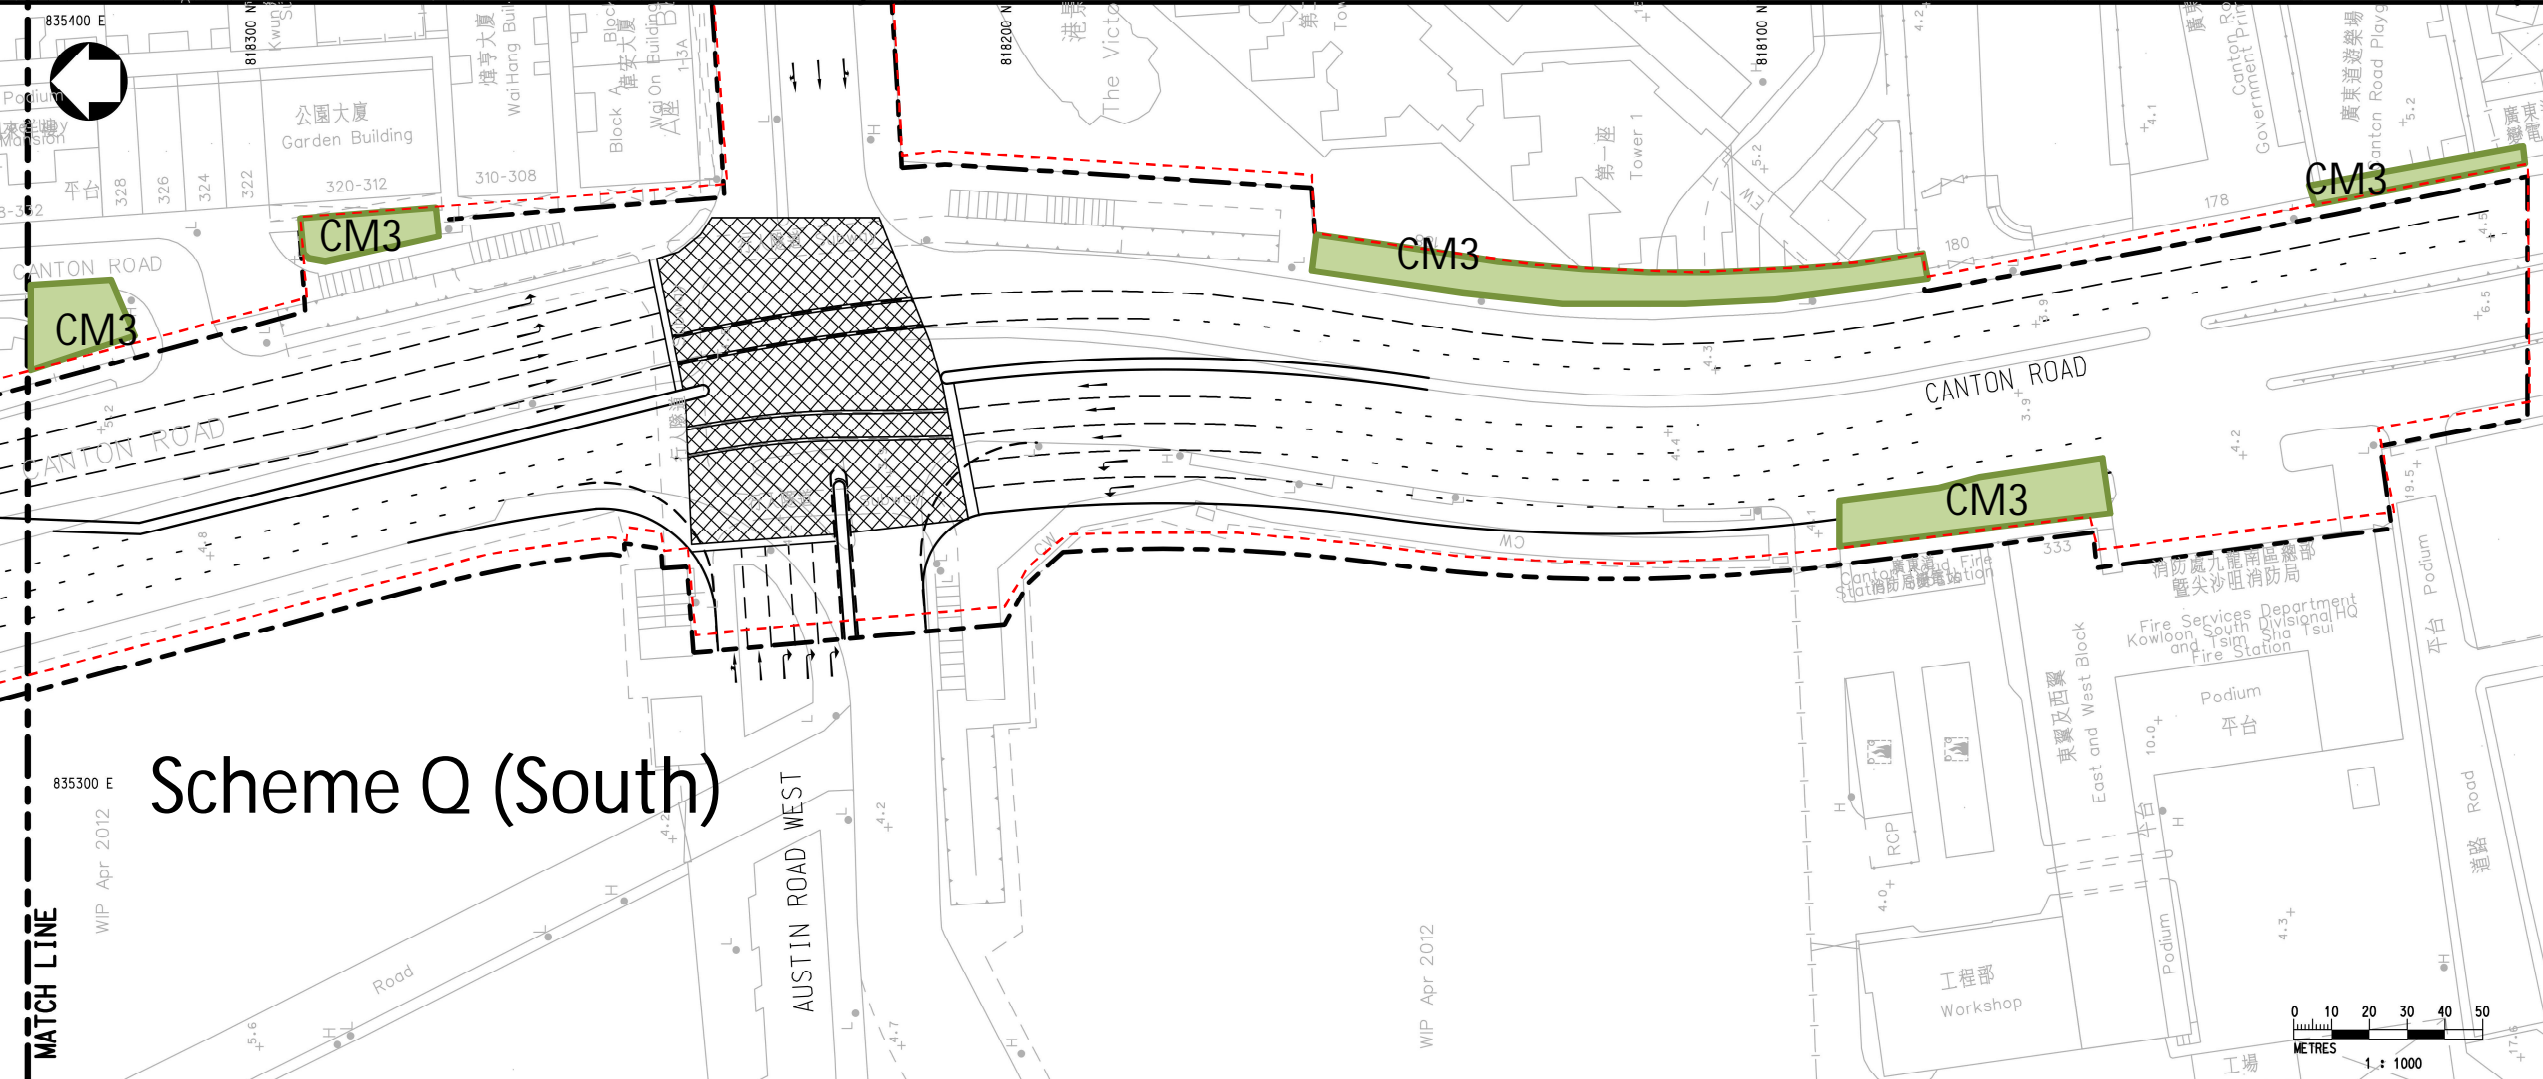

Rev	Description	By	Date

Consultant
PARSONS BRINCKERHOFF

Project title
 AGREEMENT NO. CE 44/2011 (HY)
 PROPOSED ROAD IMPROVEMENT WORKS IN WEST KOWLOON RECLAMATION DEVELOPMENT - PHASE 1 INVESTIGATION, DESIGN AND CONSTRUCTION

Drawing title
ILLUSTRATION OF SCHEME Q AND ROAD JUNCTION IMPROVEMENT WORKS

Drawing no. FIGURE 7.9c		Rev. -	
Drawn CAD	Date -	Checked -	Approved -
Scale 1:1000 @ A3		Status PRELIMINARY DESIGN	

© COPYRIGHT RESERVED

路政署
 HIGHWAYS DEPARTMENT
 主要工程管理處
 MAJOR WORKS PROJECT MANAGEMENT OFFICE

Printed by : 1/29/2013
 Filename : X:\2512043 (HKG-HYD West: KLN\CADD\DRAWING\20130123 (EIA REPORT)\PBA-CE44-EV-Fig 7.9c.dgn

WIP Apr 2012

WIP Apr 2012

WIP Feb 2012

MATCH LINE

MATCH LINE