


OWTF Phase 2 Site

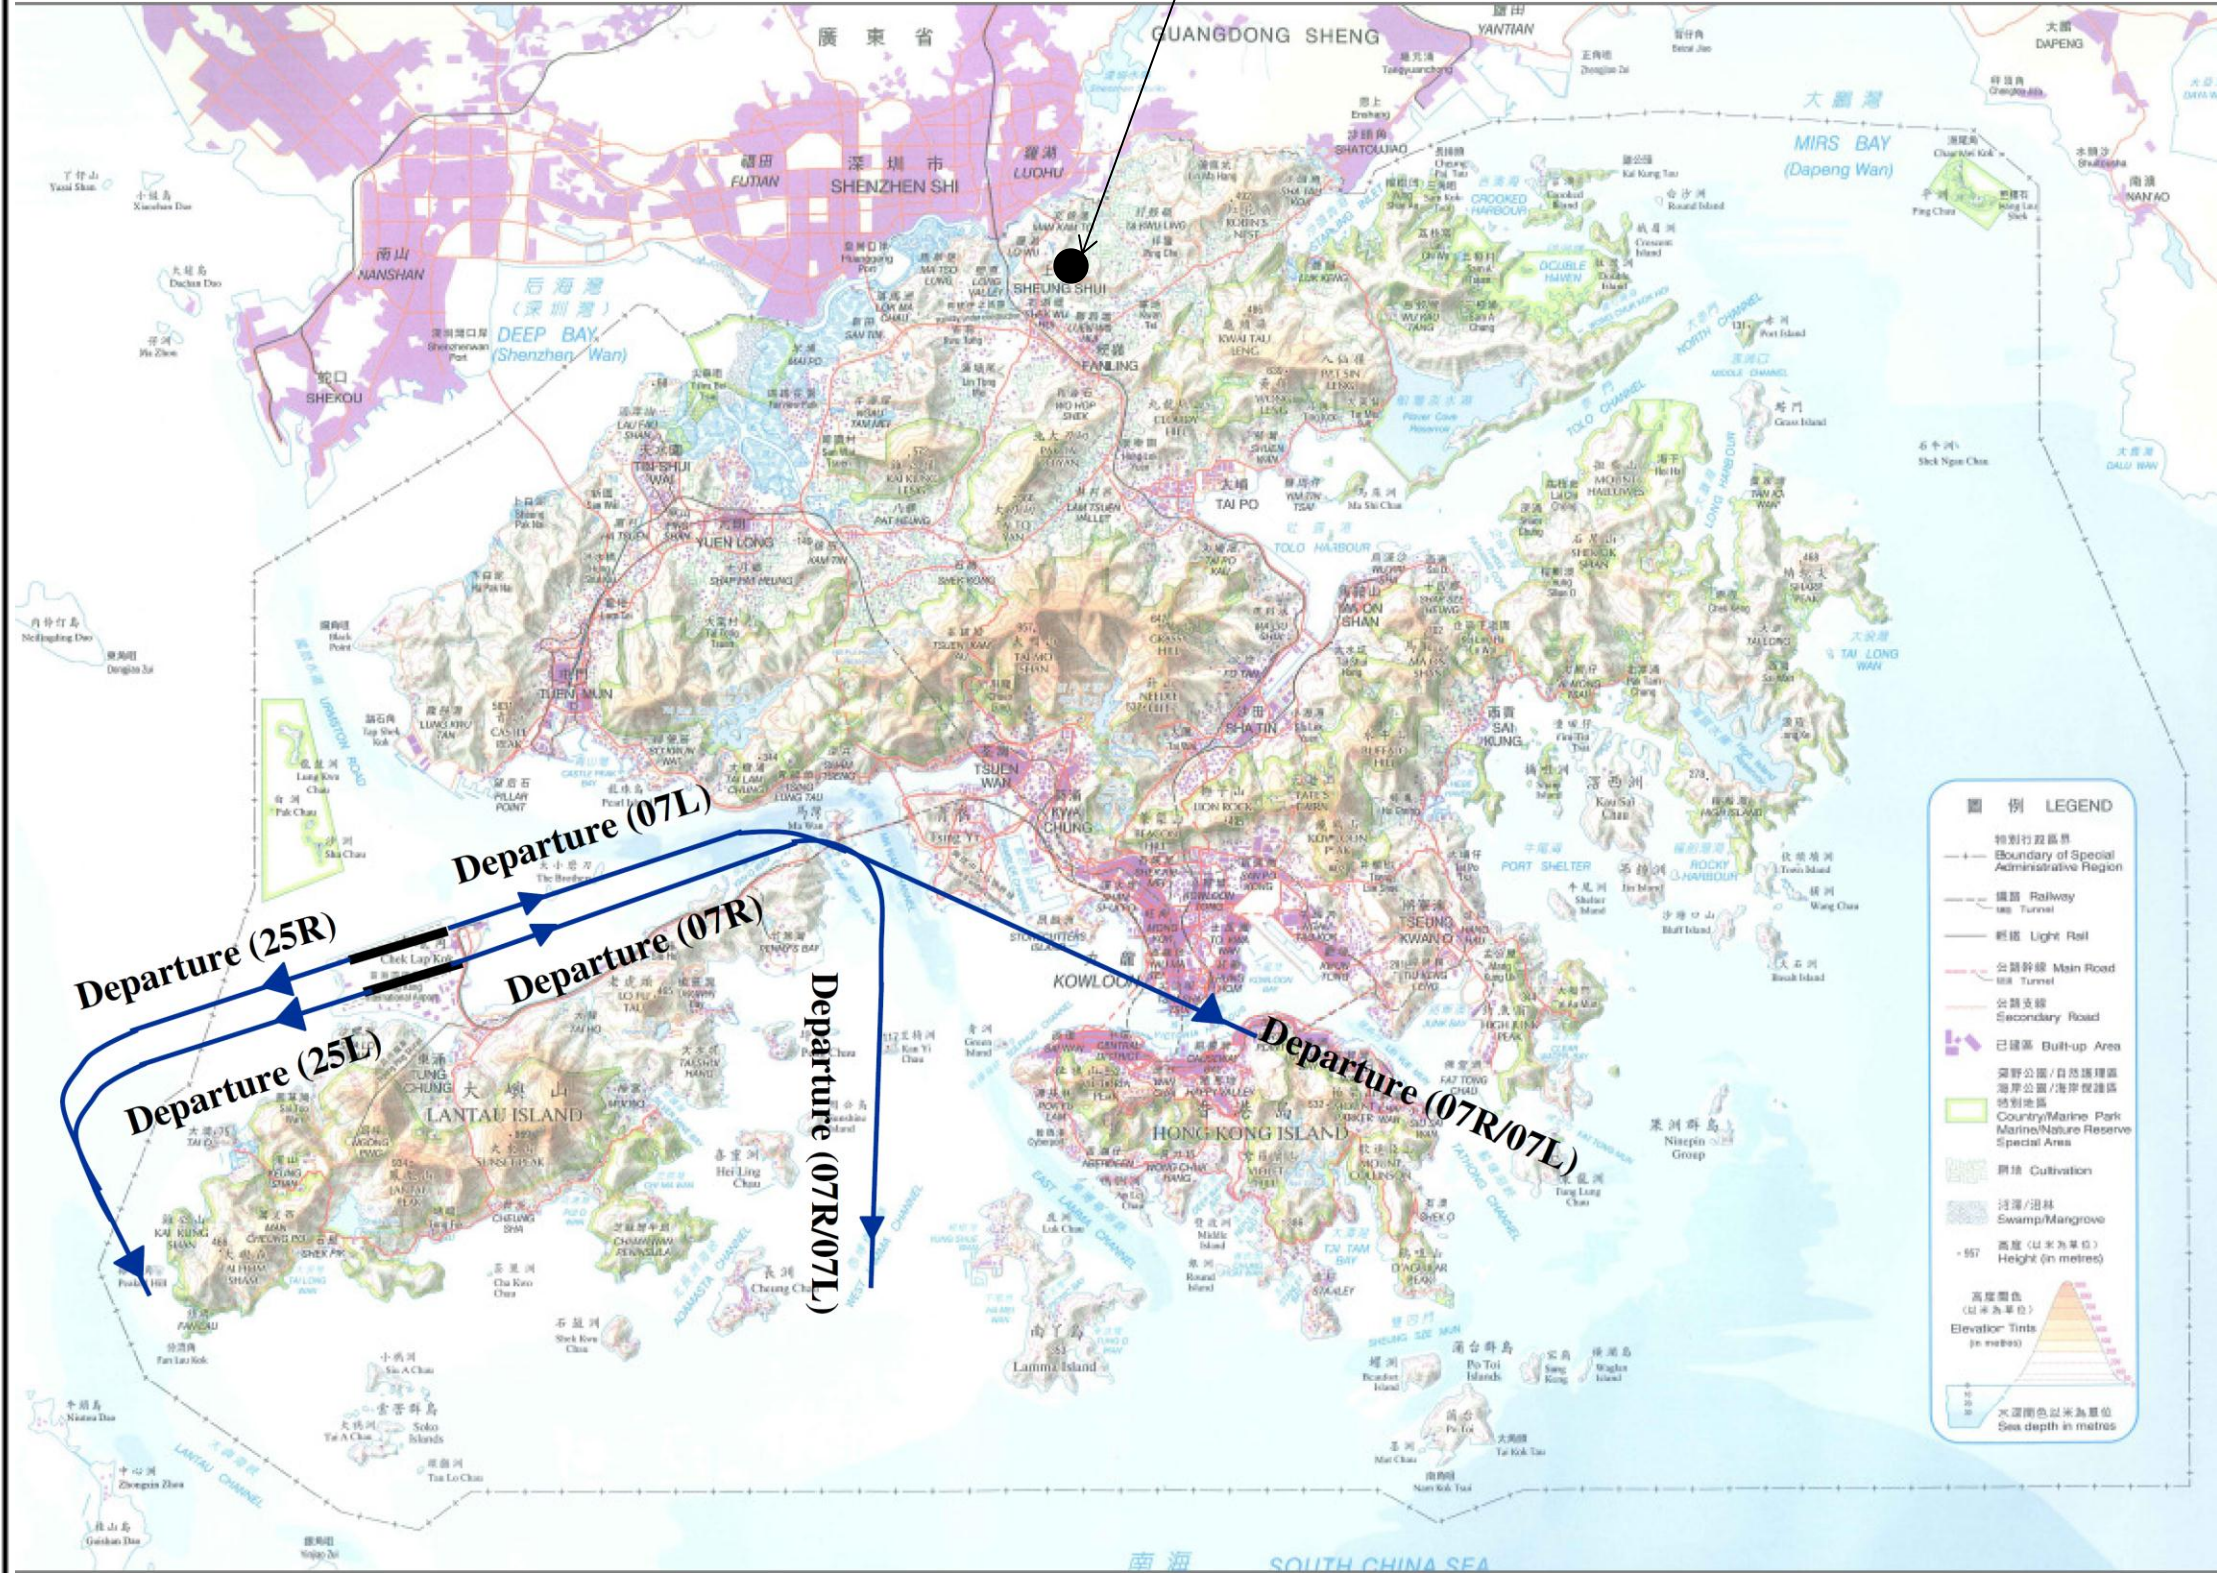

圖例 LEGEND

- Boundary of Special Administrative Region
- Railway
- Light Rail
- Main Road
- Secondary Road
- Built-up Area
- Country/Marine Park/Marine Nature Reserve/Special Area
- Cultivation
- Swamp/Mangrove
- Height (in metres)
- Elevation Tints (in metres)
- Sea depth in metres

Notes

Key to symbols

Reference drawings

Rev	Date	Drawn	Description	Ch'd	App'd

20/F Two Landmark East
150 Hoi King Street
Kowloon
Hong Kong
T +852 2528 8787
F +852 2527 1823
www.mottmac.com.hk

Client

Environmental Protection Department
The Government of the Hong Kong
Special Administrative Region

Project

**AGREEMENT NO. CE34/2011(EP)
DEVELOPMENT OF ORGANIC WASTE
TREATMENT FACILITIES PHASE 2 -
FEASIBILITY STUDY**

Title

**LOCATION OF OWTF 2 SITE
AND DEPARTURE FLIGHT
PATHS OF HONG KONG
INTERNATIONAL AIRPORT**

Designed	Eng check
Drawn	Coordination
Dwg check	Approved
Scale at A1	Status
	Rev

Drawing Number **FIGURE 4.10**