








DO NOT SCALE DRAWINGS, VERIFY ALL DIMENSIONS ON SITE

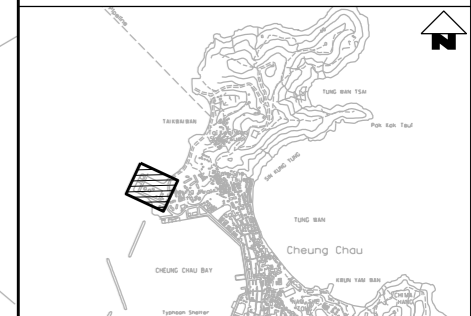

KEY PLAN SCALE : N.T.S.

LEGEND:

-  EXISTING STRUCTURE TO BE RETAINED
- ① FICUS MICROCARPA
- ② ACACIA CONFUSA
- ③ MACARANGA TANARIUS
- ④ BAUHINIA BLAKEANA
-  EXISTING TREE
-  TRANSPLANT TREE
-  NEW TREE

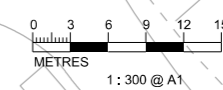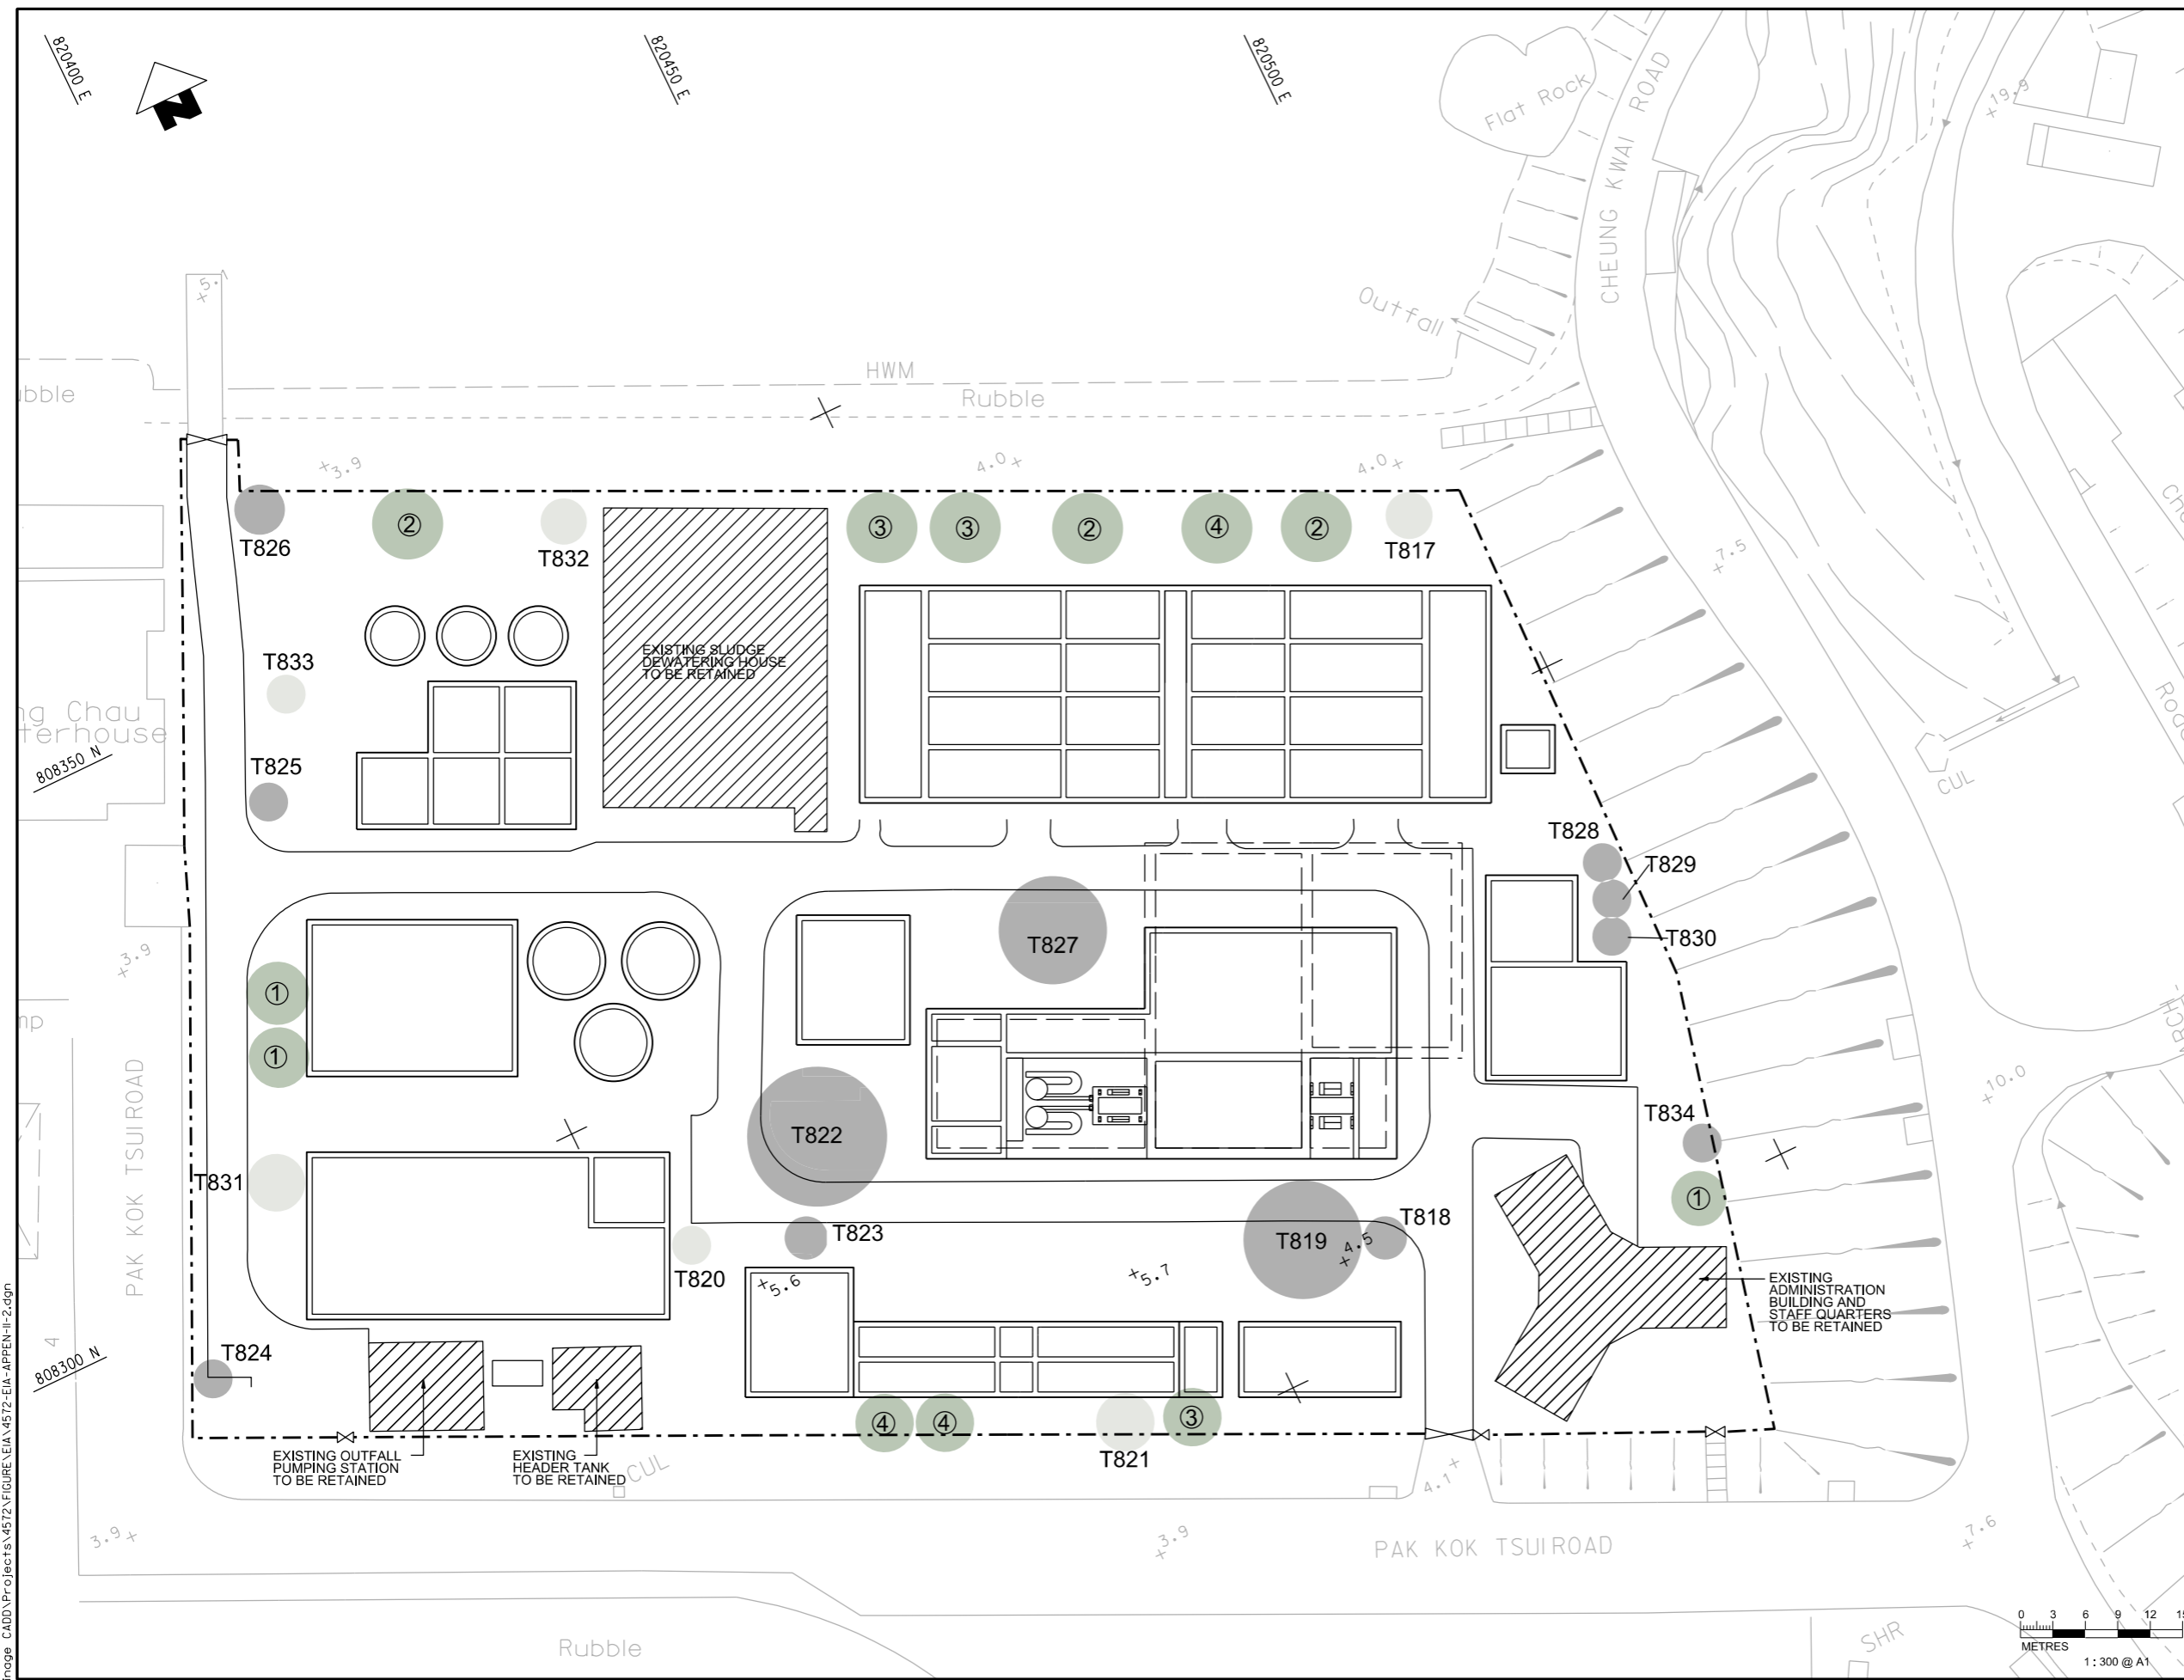

PRINTED BY: cheu8306 8/16/2013 6:55:05 PM  
FILENAME: F:\CHINA\UP\image\_CADD\Project\15\_4572\FIGURE\EA\4572-EIA-APPEN-11-2.dgn



Agreement No. CE 15/2010 (DS)  
 Upgrading of Cheung Chau and Tai O Sewage Collection, Treatment and Disposal Facilities - Design and Construction  
**Outlying Islands Sewerage Stage 2 -**  
 Upgrading of Cheung Chau Sewage Collection, Treatment and Disposal Facilities

Title : <b>PROPOSED TREE PLANTING PLAN OF CHEUNG CHAU STW</b>	
Date : <b>August 2013</b>	Figure : <b>APPENDIX 11.2</b>