
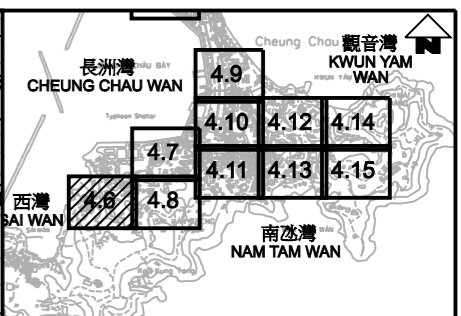


WIP June 2010

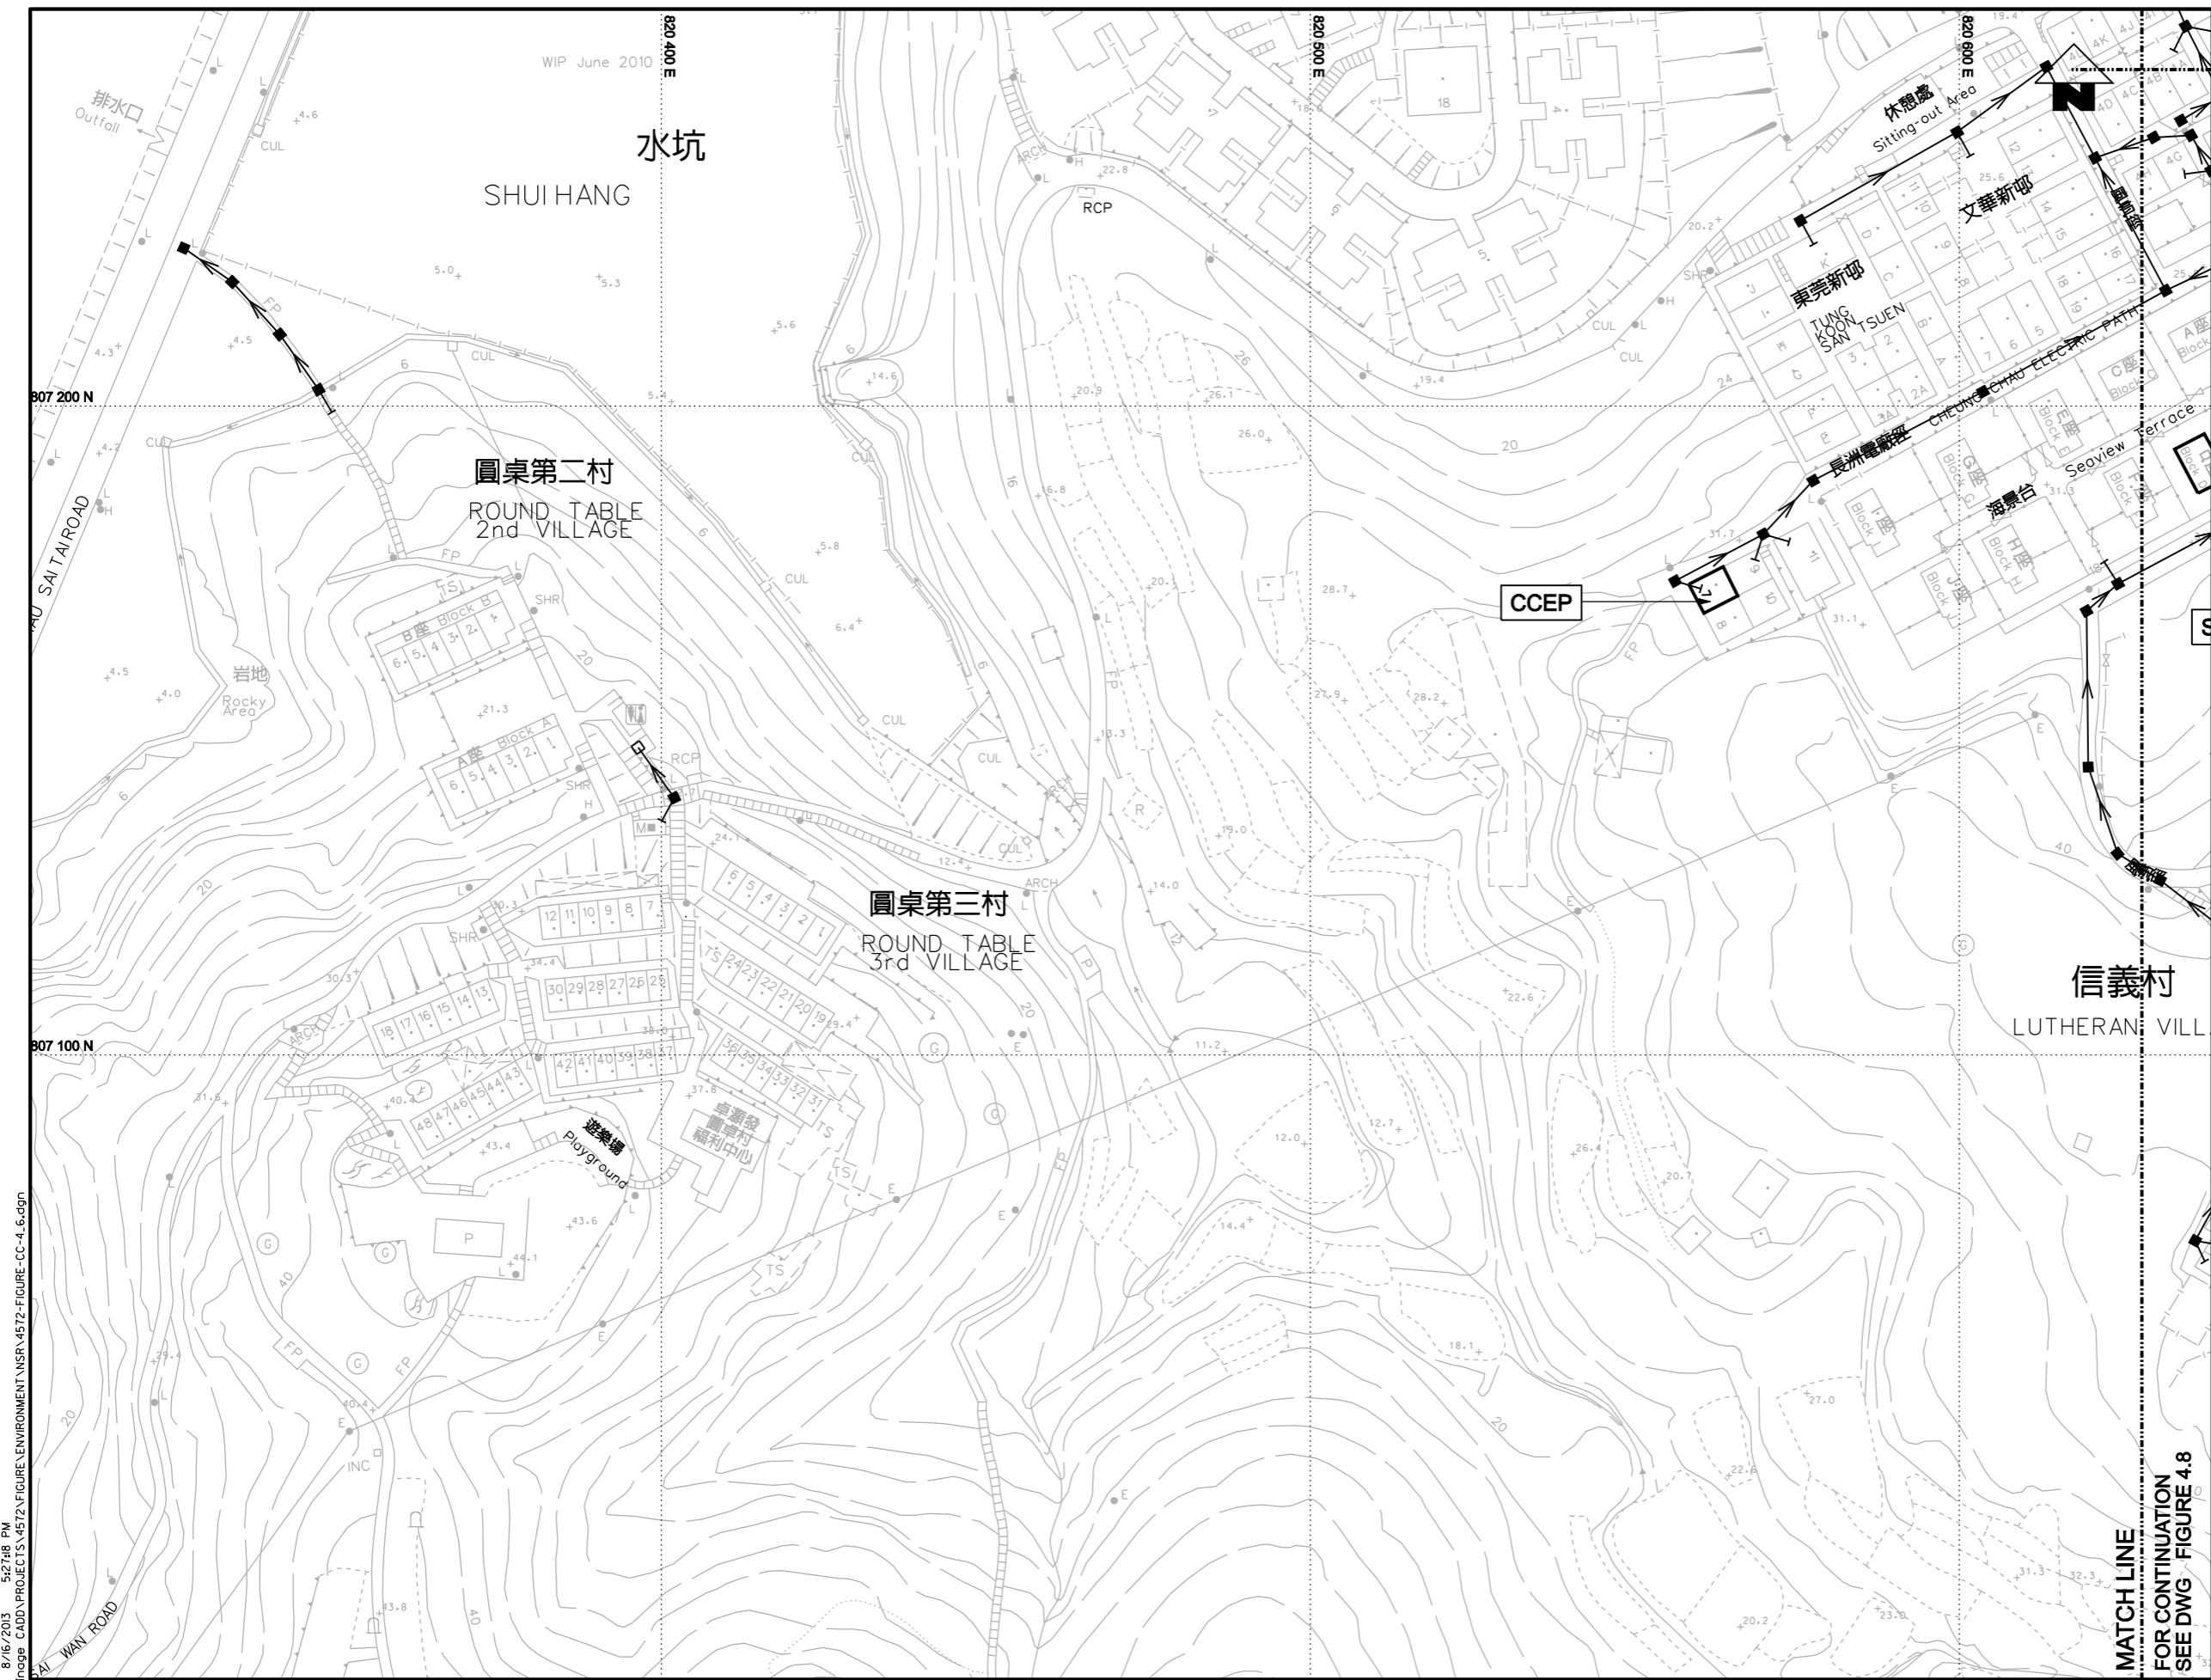


KEY PLAN SCALE 1 N.T.S.

- LEGEND AND ABBREVIATION:
- Proposed Sewer
 - Proposed Manhole
 - Proposed Tapping Pipe (subject to consultation with owners of houses with topographical problem)
 - Existing Dry Weather Flow Interceptor to be Modified
 - Existing Dry Weather Flow Interceptor
 - Label for Noise Sensitive Receiver

PRINTED BY: cheu8306 8/16/2013 5:27:48 PM
FILENAME: P:\CHINA\CD\proj\cheung CADD\PROJECTS\4572\FIGURE\ENVIRONMENT\NSR\4572-FIGURE-ENVIRONMENT-CC-4.6.dwg

MATCH LINE
FOR CONTINUATION
SEE DWG. FIGURE 4.8

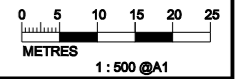

Agreement No. CE 15/2010 (DS)
 Upgrading of Cheung Chau and Tai O Sewage Collection, Treatment and Disposal Facilities - Design and Construction
 Outlying Islands Sewerage Stage 2 -
 Upgrading of Cheung Chau Sewage Collection, Treatment and Disposal Facilities

Title:	NOISE SENSITIVE RECEIVERS (SHEET 5 OF 14)		
Date:	August 2013	Figure:	4.6