

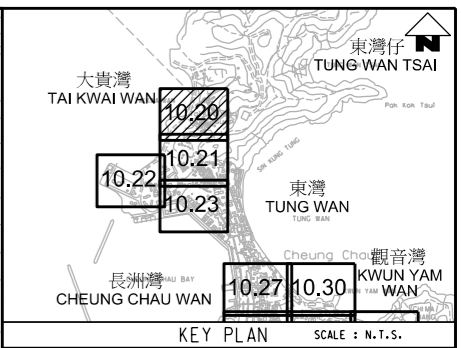


大貴灣
TAIKWAI WAN

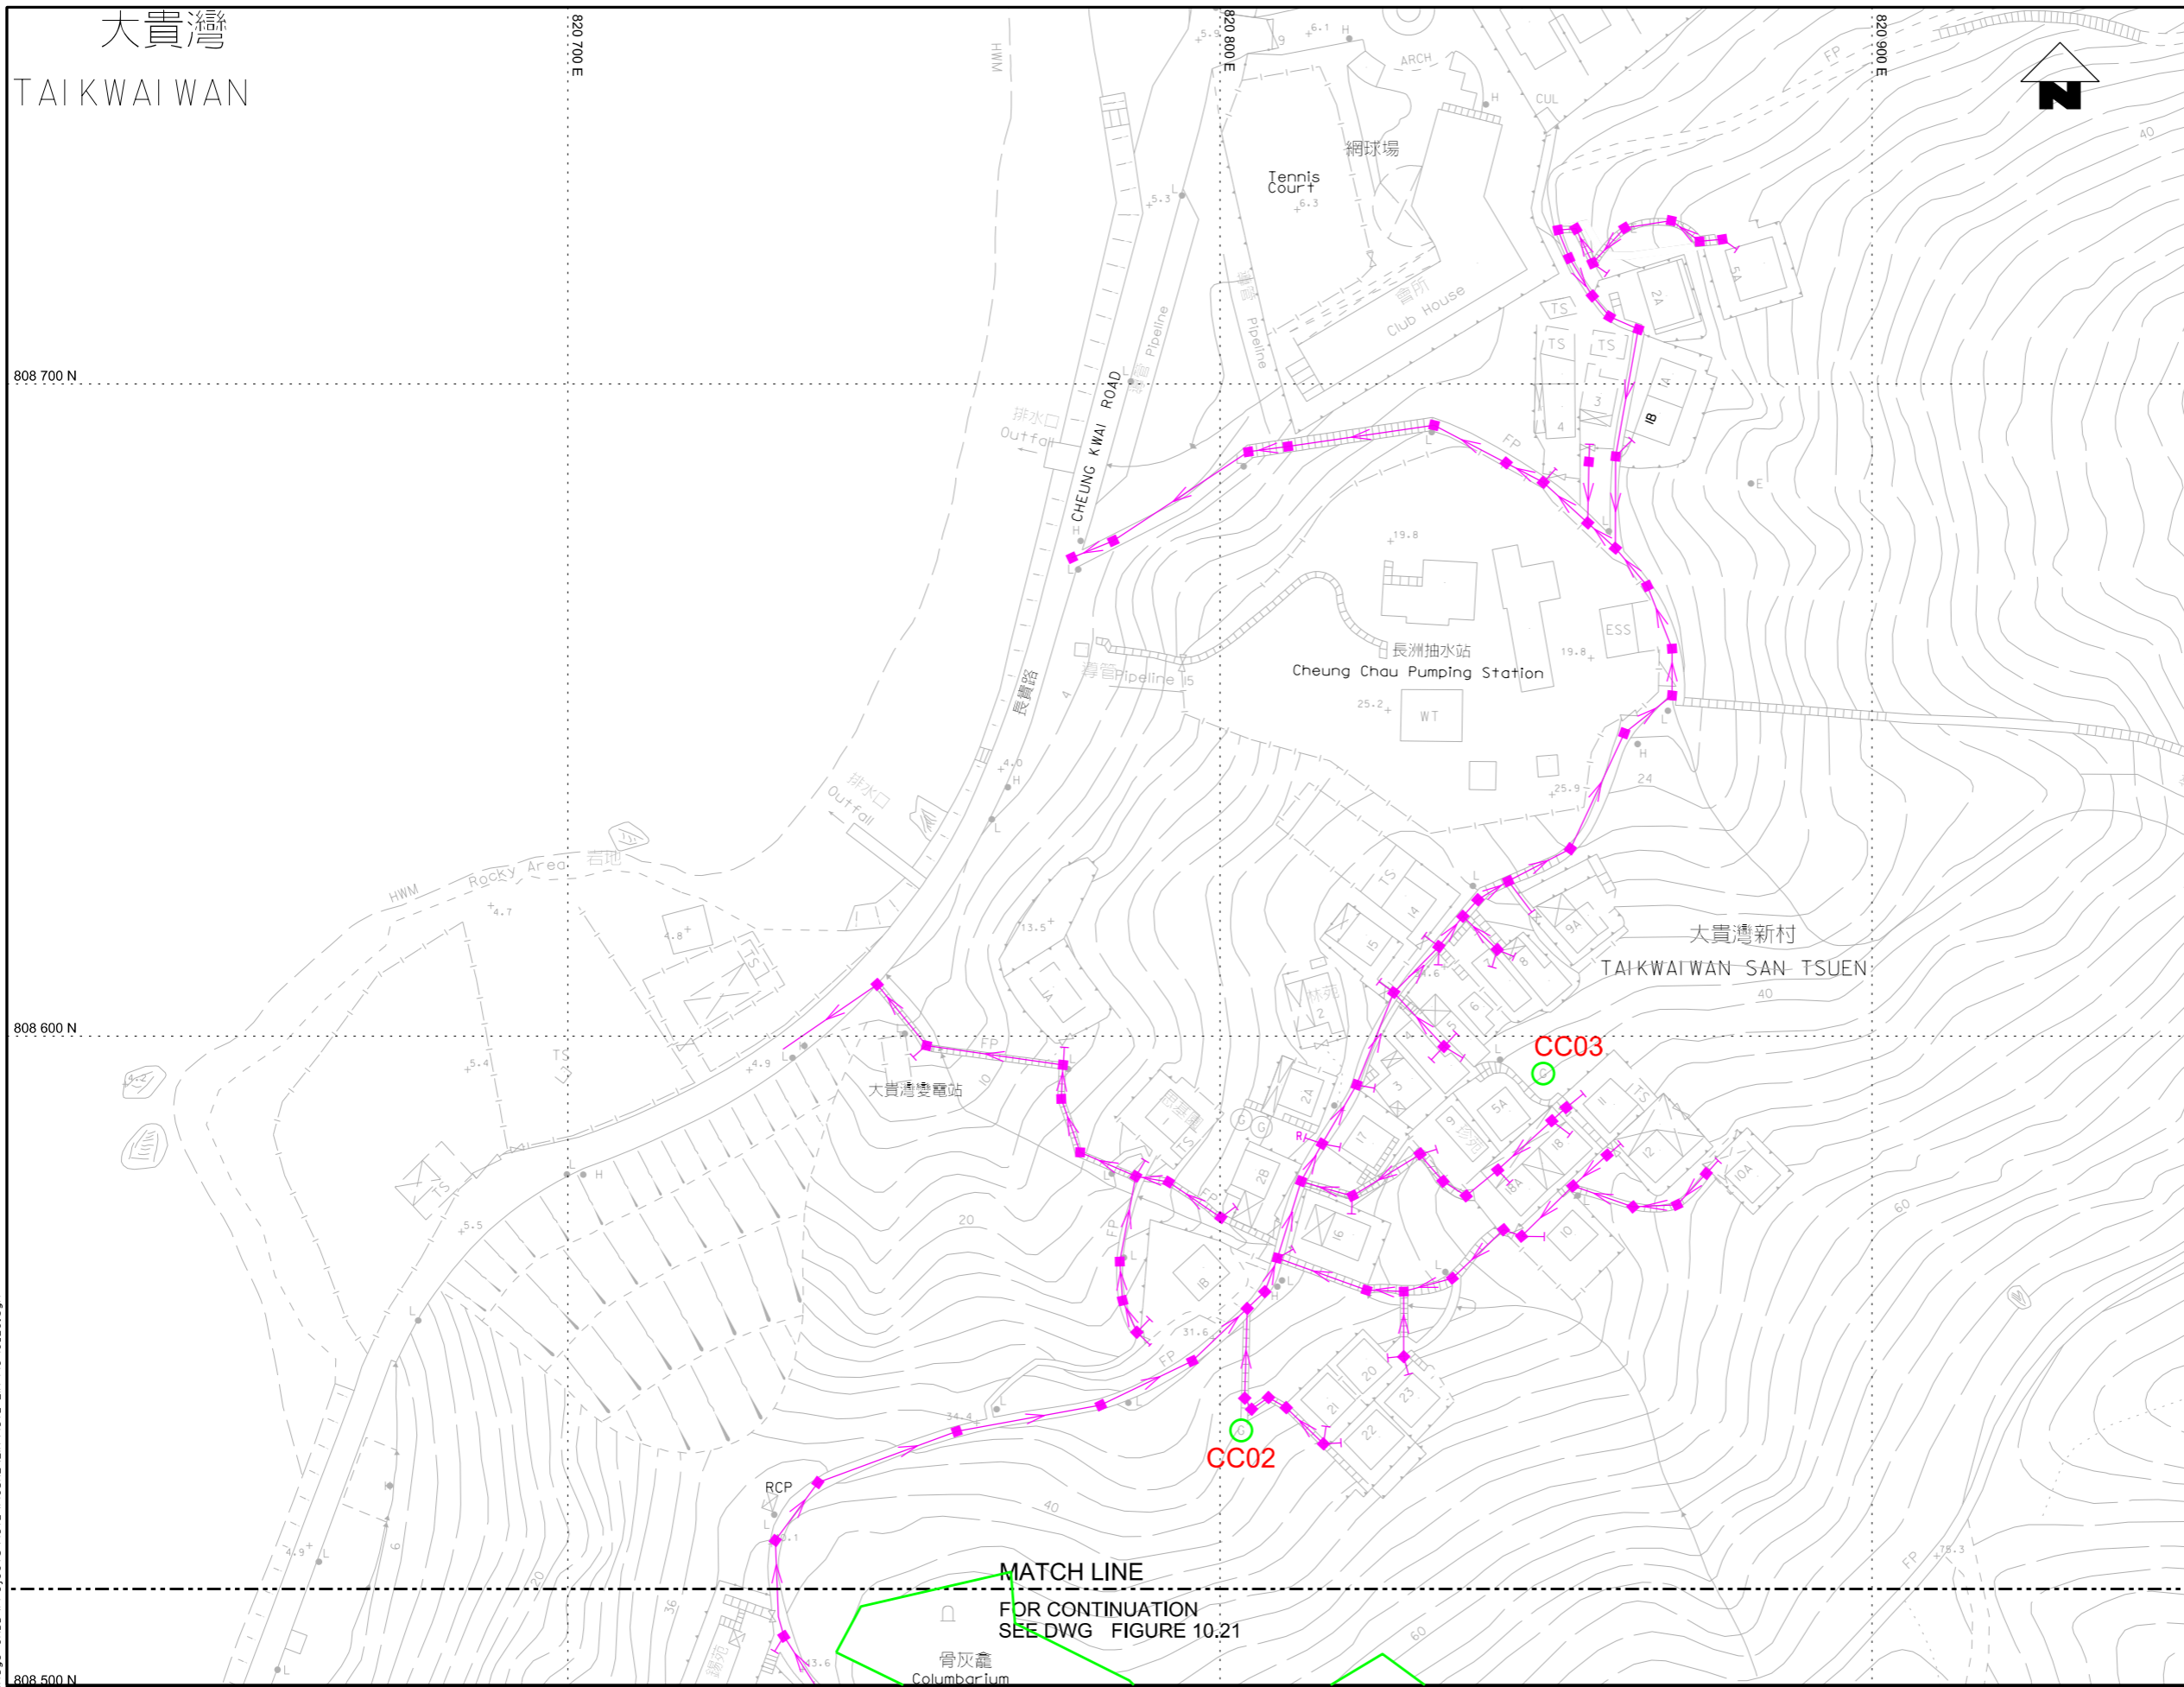

- LEGEND AND ABBREVIATION:
- Proposed Sewer
 - Proposed Manhole
 - Proposed Tapping Pipe (subject to consultation with owners of houses with topographical problem)
 - Existing Dry Weather Flow Interceptor to be Modified
 - Existing Dry Weather Flow Interceptor
 - Location of Built Heritage Resources

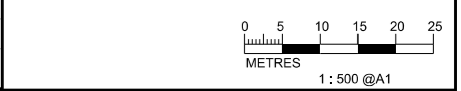

PRINTED BY: cheu8306 8/12/2013 10:37:43 AM
FILENAME: F:\CHINA\Drainage_CADD\Project\154572\FIGURE\EIA\4572-EIA-FIG-10.20.dgn

Agreement No. CE 15/2010 (DS)
Upgrading of Cheung Chau and Tai O Sewage Collection, Treatment and Disposal Facilities - Design and Construction
Outlying Islands Sewerage Stage 2 -
Upgrading of Cheung Chau Sewage Collection, Treatment and Disposal Facilities

Title :	LOCATION OF BUILT HERITAGE RESOURCES (SHEET 1 OF 15)		
Date :	August 2013	Figure :	10.20