


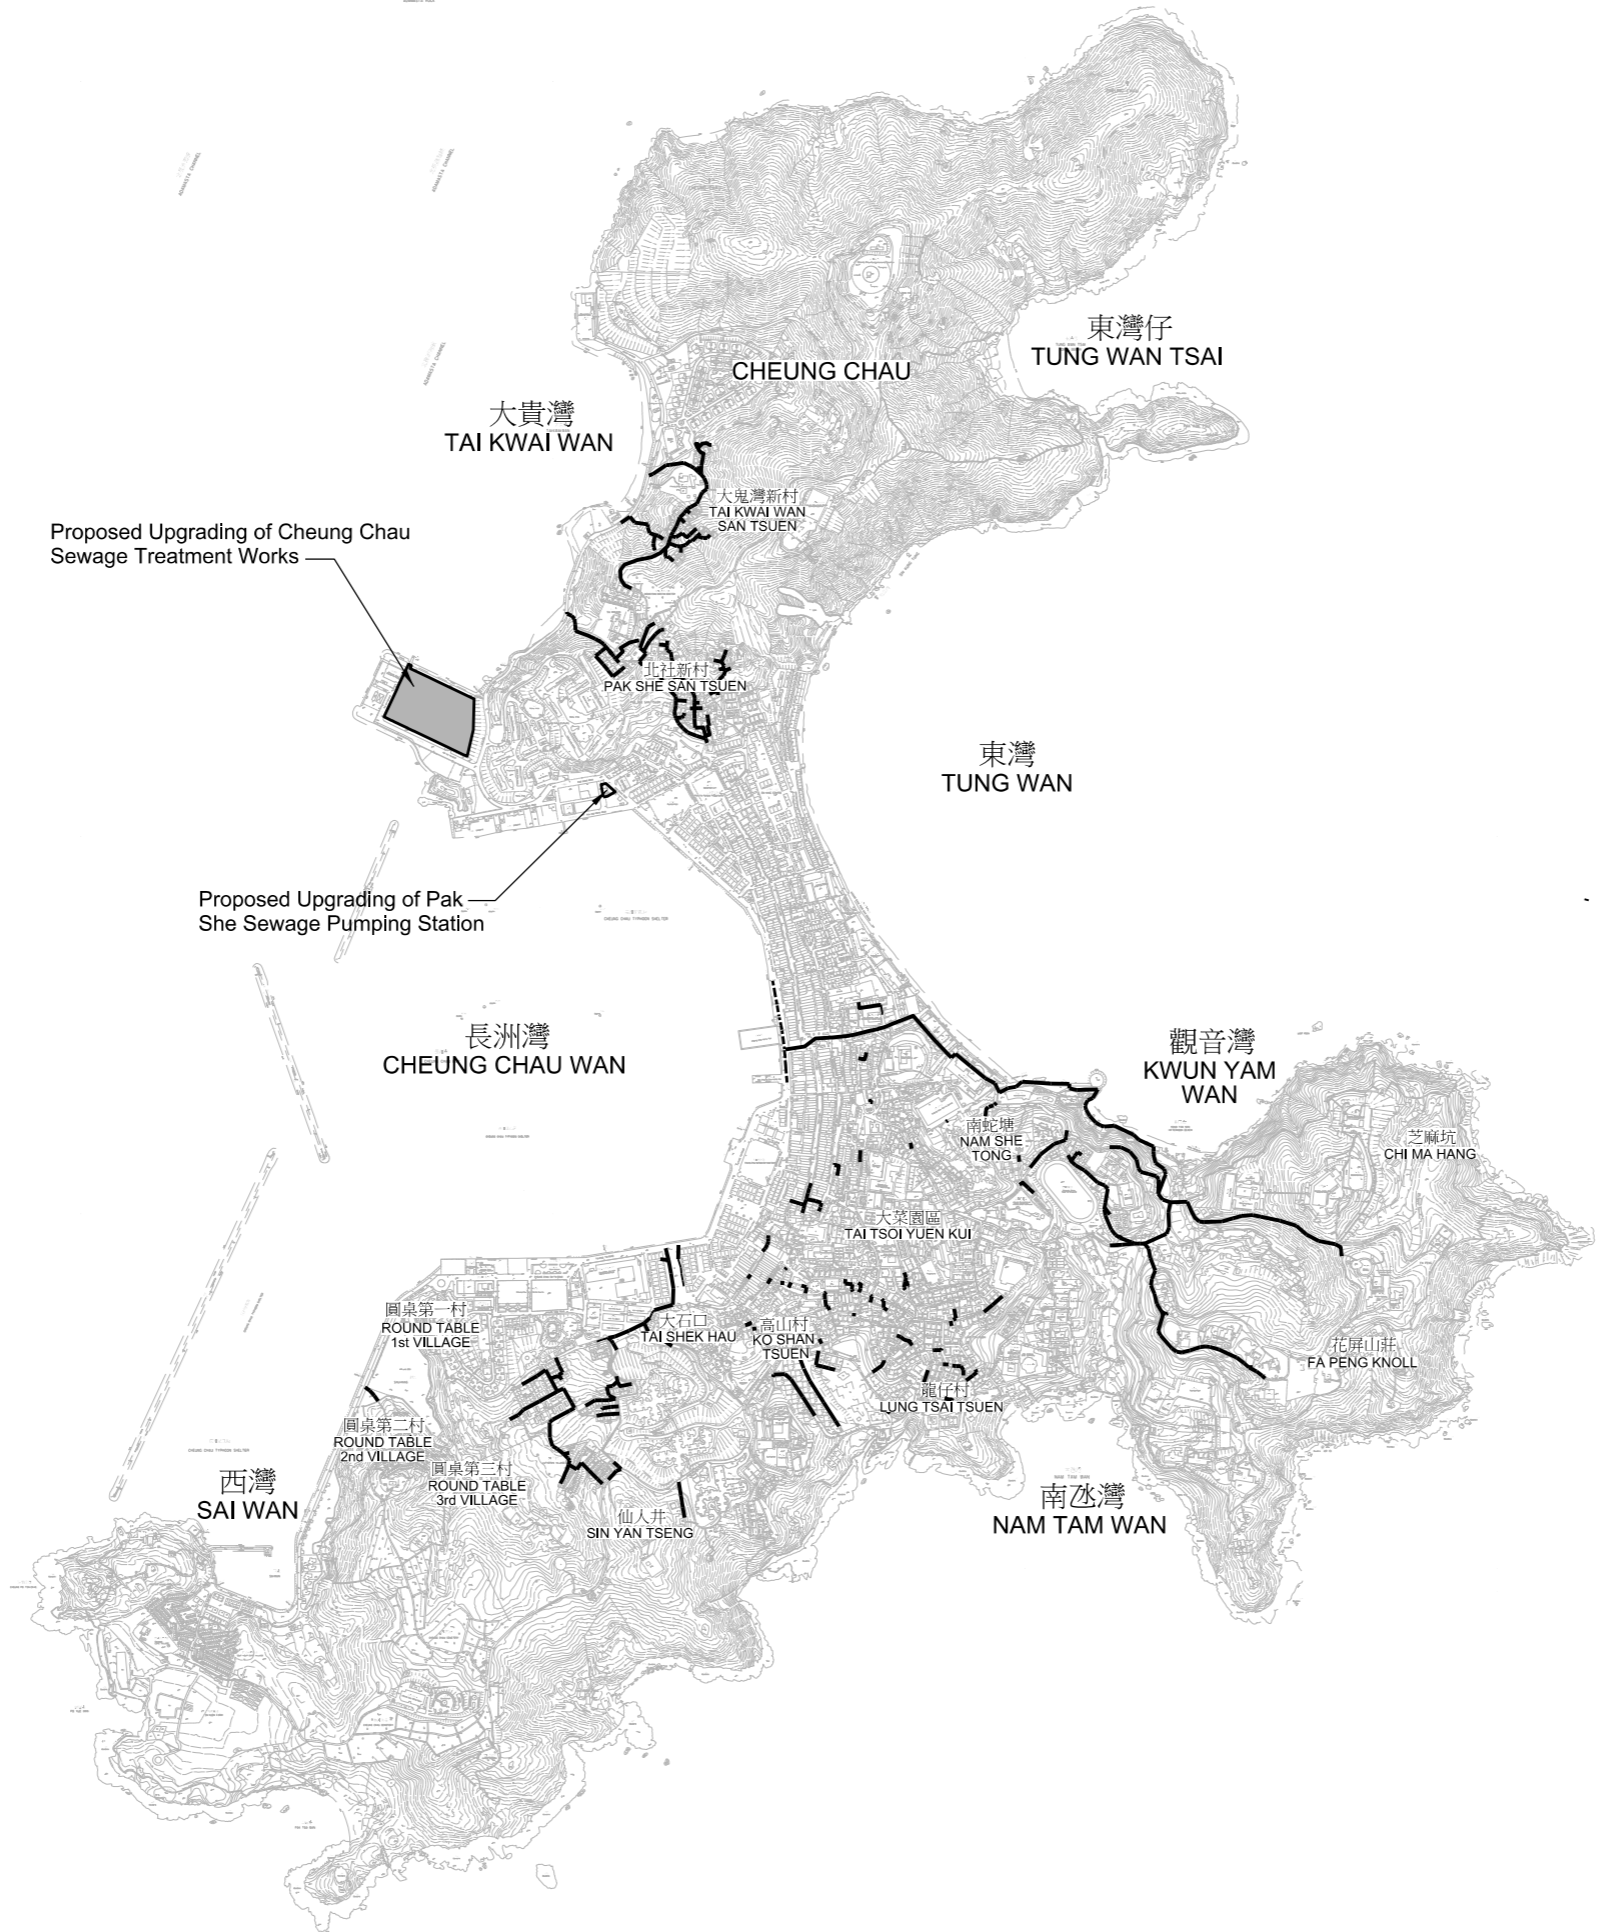

LEGEND :  
 ——— Proposed Sewer  
 - - - Proposed Sewer Rehabilitation



PRINTED BY: cheu8306 8/12/2013 9:30:02 AM  
 FILENAME: F:\CHINA\UP\image CAD\Project\54572\FIGURE\EIA\4572-EIA-FIG-2-1.dgn