


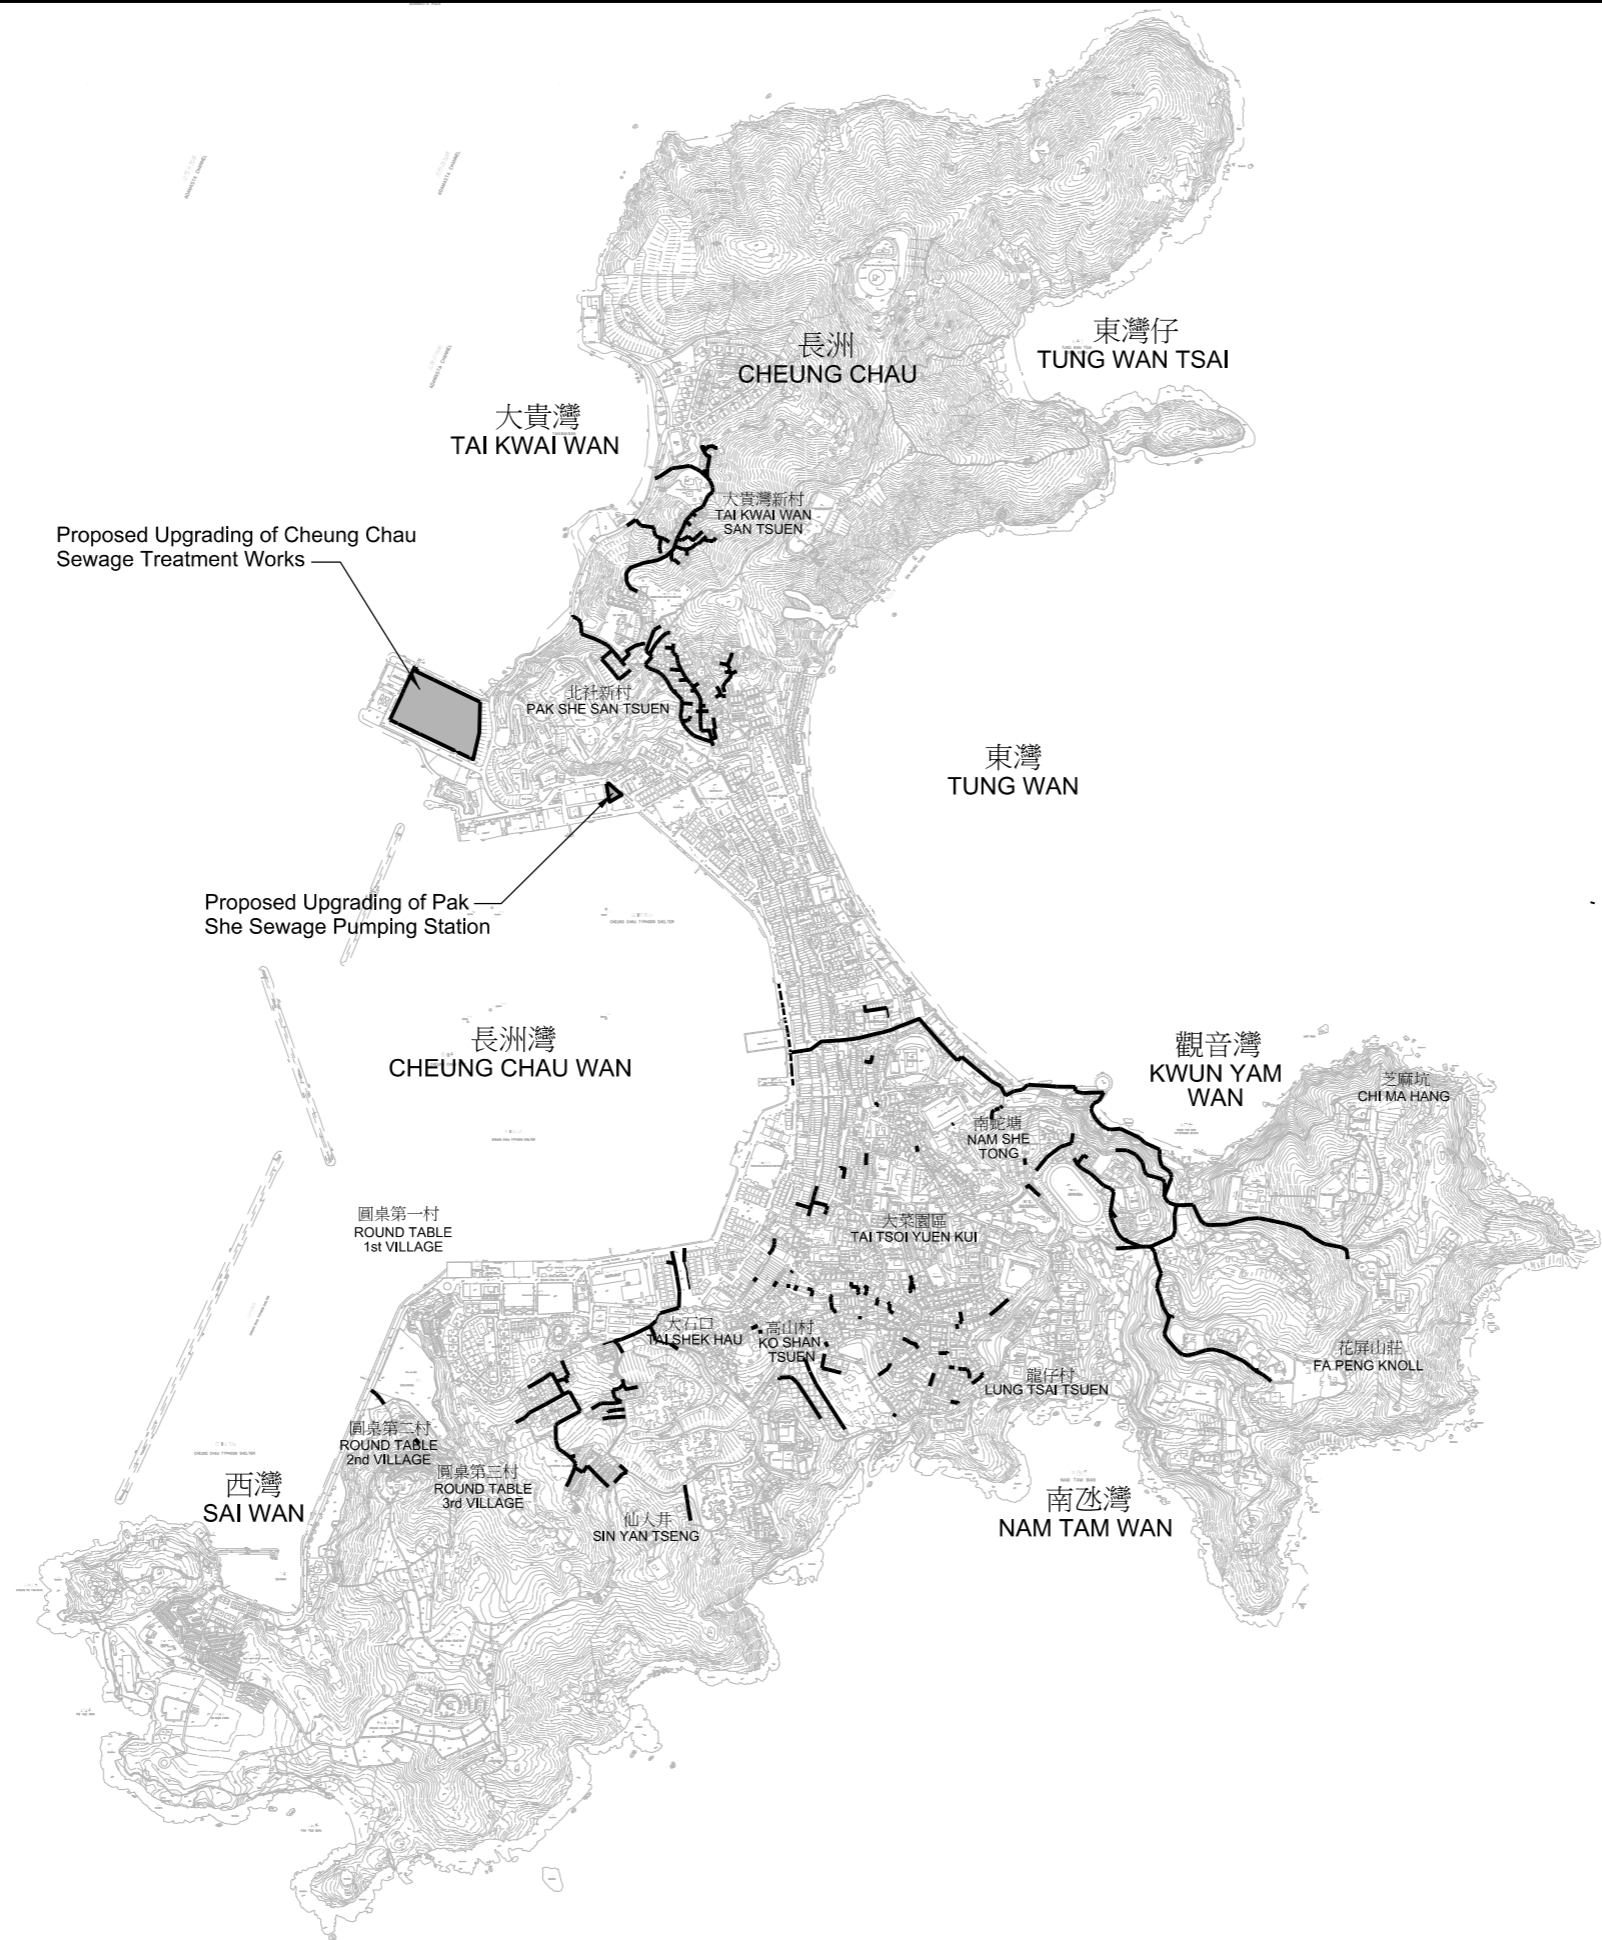

LEGEND :
 ——— Proposed Sewer System
 - - - Proposed Sewer Rehabilitation



PRINTED BY: cheu8306 8/13/2013 5:43:34 PM
 FILENAME: F:\CHINA\UP\image CAD\Project\15_4572\FIGURE\ENVIRONMENT\EMA_4572-EMA-FIG-1_L.dgn