



PRINTED BY: cheu8306 8/13/2013 5:43:41 PM
 FILENAME: F:\CHINA\UP\image_CADD\Project\15\4572\FIGURE\ENVIRONMENT\EMA\4572-EMA-FIG-1.2.dgn

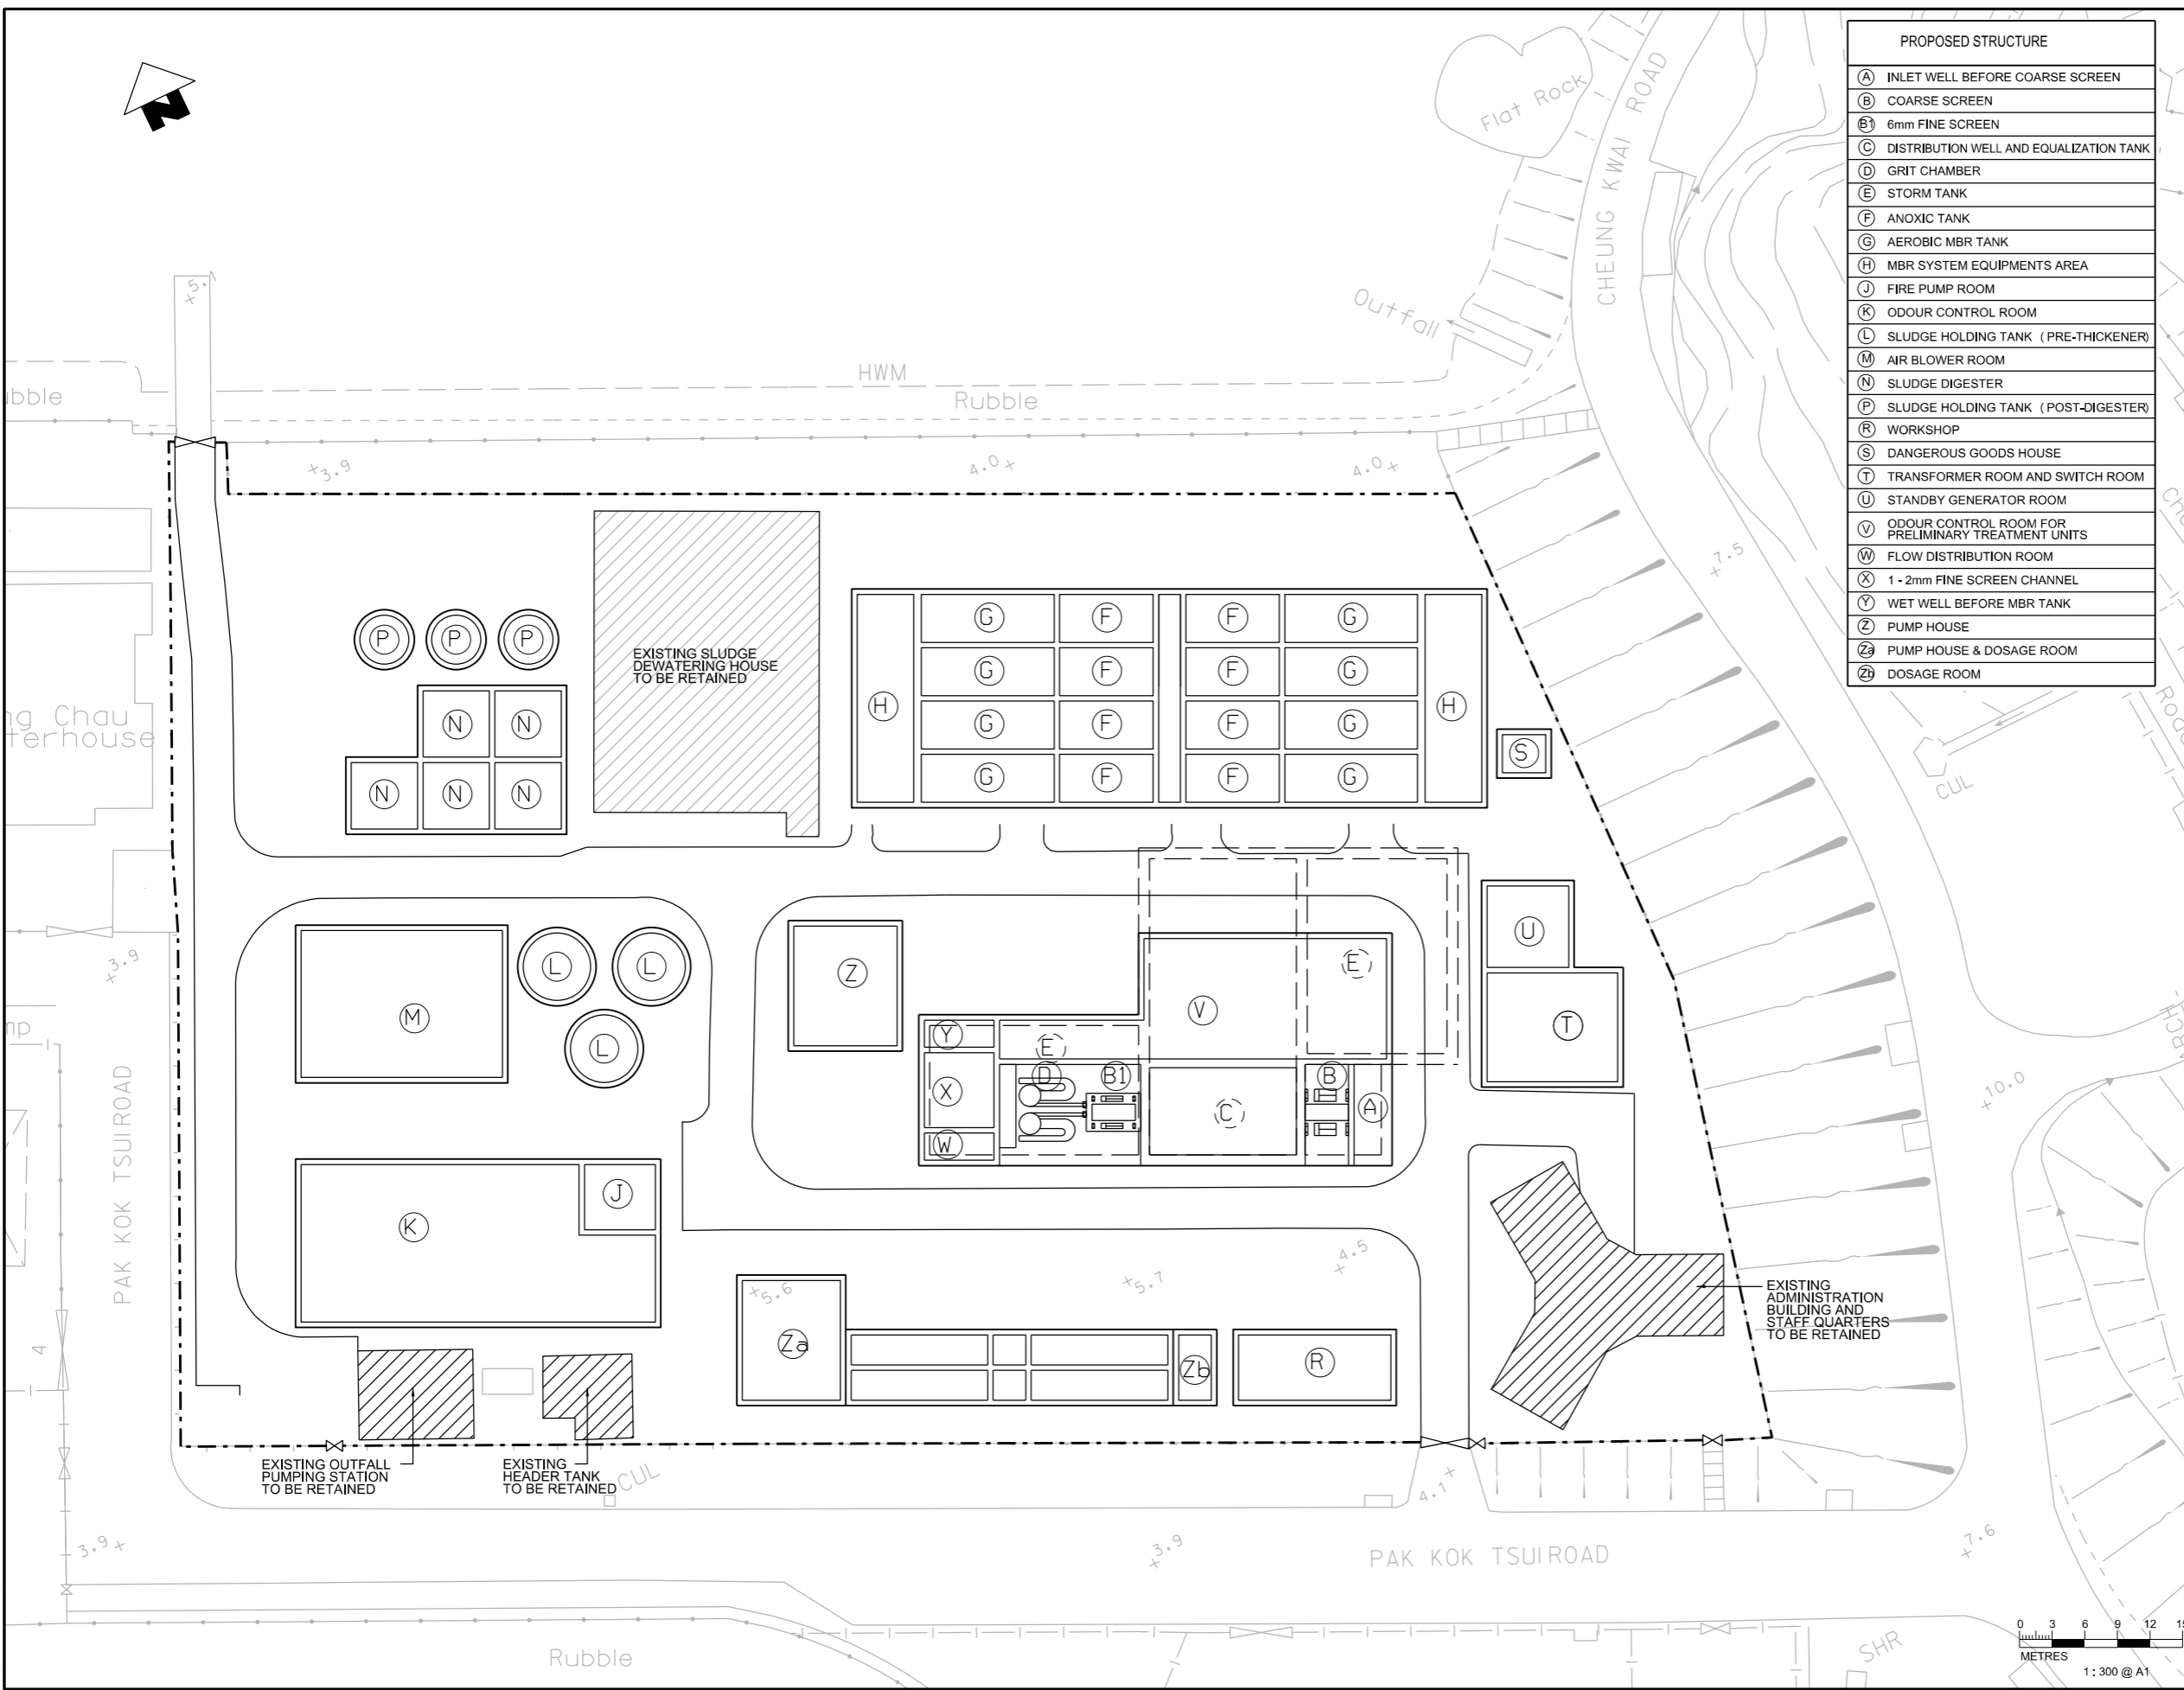


PROPOSED STRUCTURE	
(A)	INLET WELL BEFORE COARSE SCREEN
(B)	COARSE SCREEN
(B1)	6mm FINE SCREEN
(C)	DISTRIBUTION WELL AND EQUALIZATION TANK
(D)	GRIT CHAMBER
(E)	STORM TANK
(F)	ANOXIC TANK
(G)	AEROBIC MBR TANK
(H)	MBR SYSTEM EQUIPMENTS AREA
(J)	FIRE PUMP ROOM
(K)	ODOUR CONTROL ROOM
(L)	SLUDGE HOLDING TANK (PRE-THICKENER)
(M)	AIR BLOWER ROOM
(N)	SLUDGE DIGESTER
(P)	SLUDGE HOLDING TANK (POST-DIGESTER)
(R)	WORKSHOP
(S)	DANGEROUS GOODS HOUSE
(T)	TRANSFORMER ROOM AND SWITCH ROOM
(U)	STANDBY GENERATOR ROOM
(V)	ODOUR CONTROL ROOM FOR PRELIMINARY TREATMENT UNITS
(W)	FLOW DISTRIBUTION ROOM
(X)	1 - 2mm FINE SCREEN CHANNEL
(Y)	WET WELL BEFORE MBR TANK
(Z)	PUMP HOUSE
(Za)	PUMP HOUSE & DOSAGE ROOM
(Zb)	DOSAGE ROOM

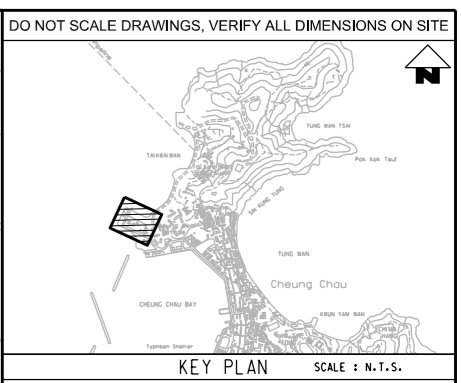

LEGEND:

(A)	PROPOSED STRUCTURE
(E)	PROPOSED STRUCTURE (UNDERGROUND)
[Hatched Box]	EXISTING STRUCTURE TO BE RETAINED

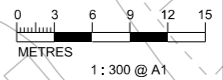

Agreement No. CE 15/2010 (DS)
 Upgrading of Cheung Chau and Tai O Sewage Collection, Treatment and Disposal Facilities - Design and Construction
 Outlying Islands Sewerage Stage 2 -
 Upgrading of Cheung Chau Sewage Collection, Treatment and Disposal Facilities

Title :	PROPOSED GENERAL LAYOUT OF CHEUNG CHAU STW		
Date :	August 2013	Figure :	1.2