

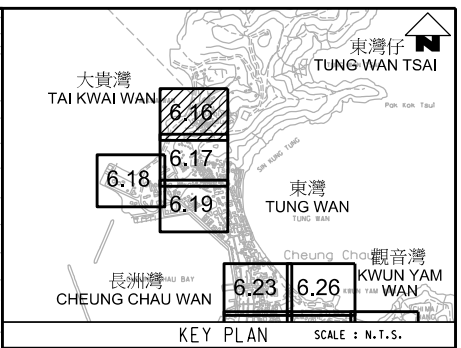


大貴灣  
TAIKWAI WAN

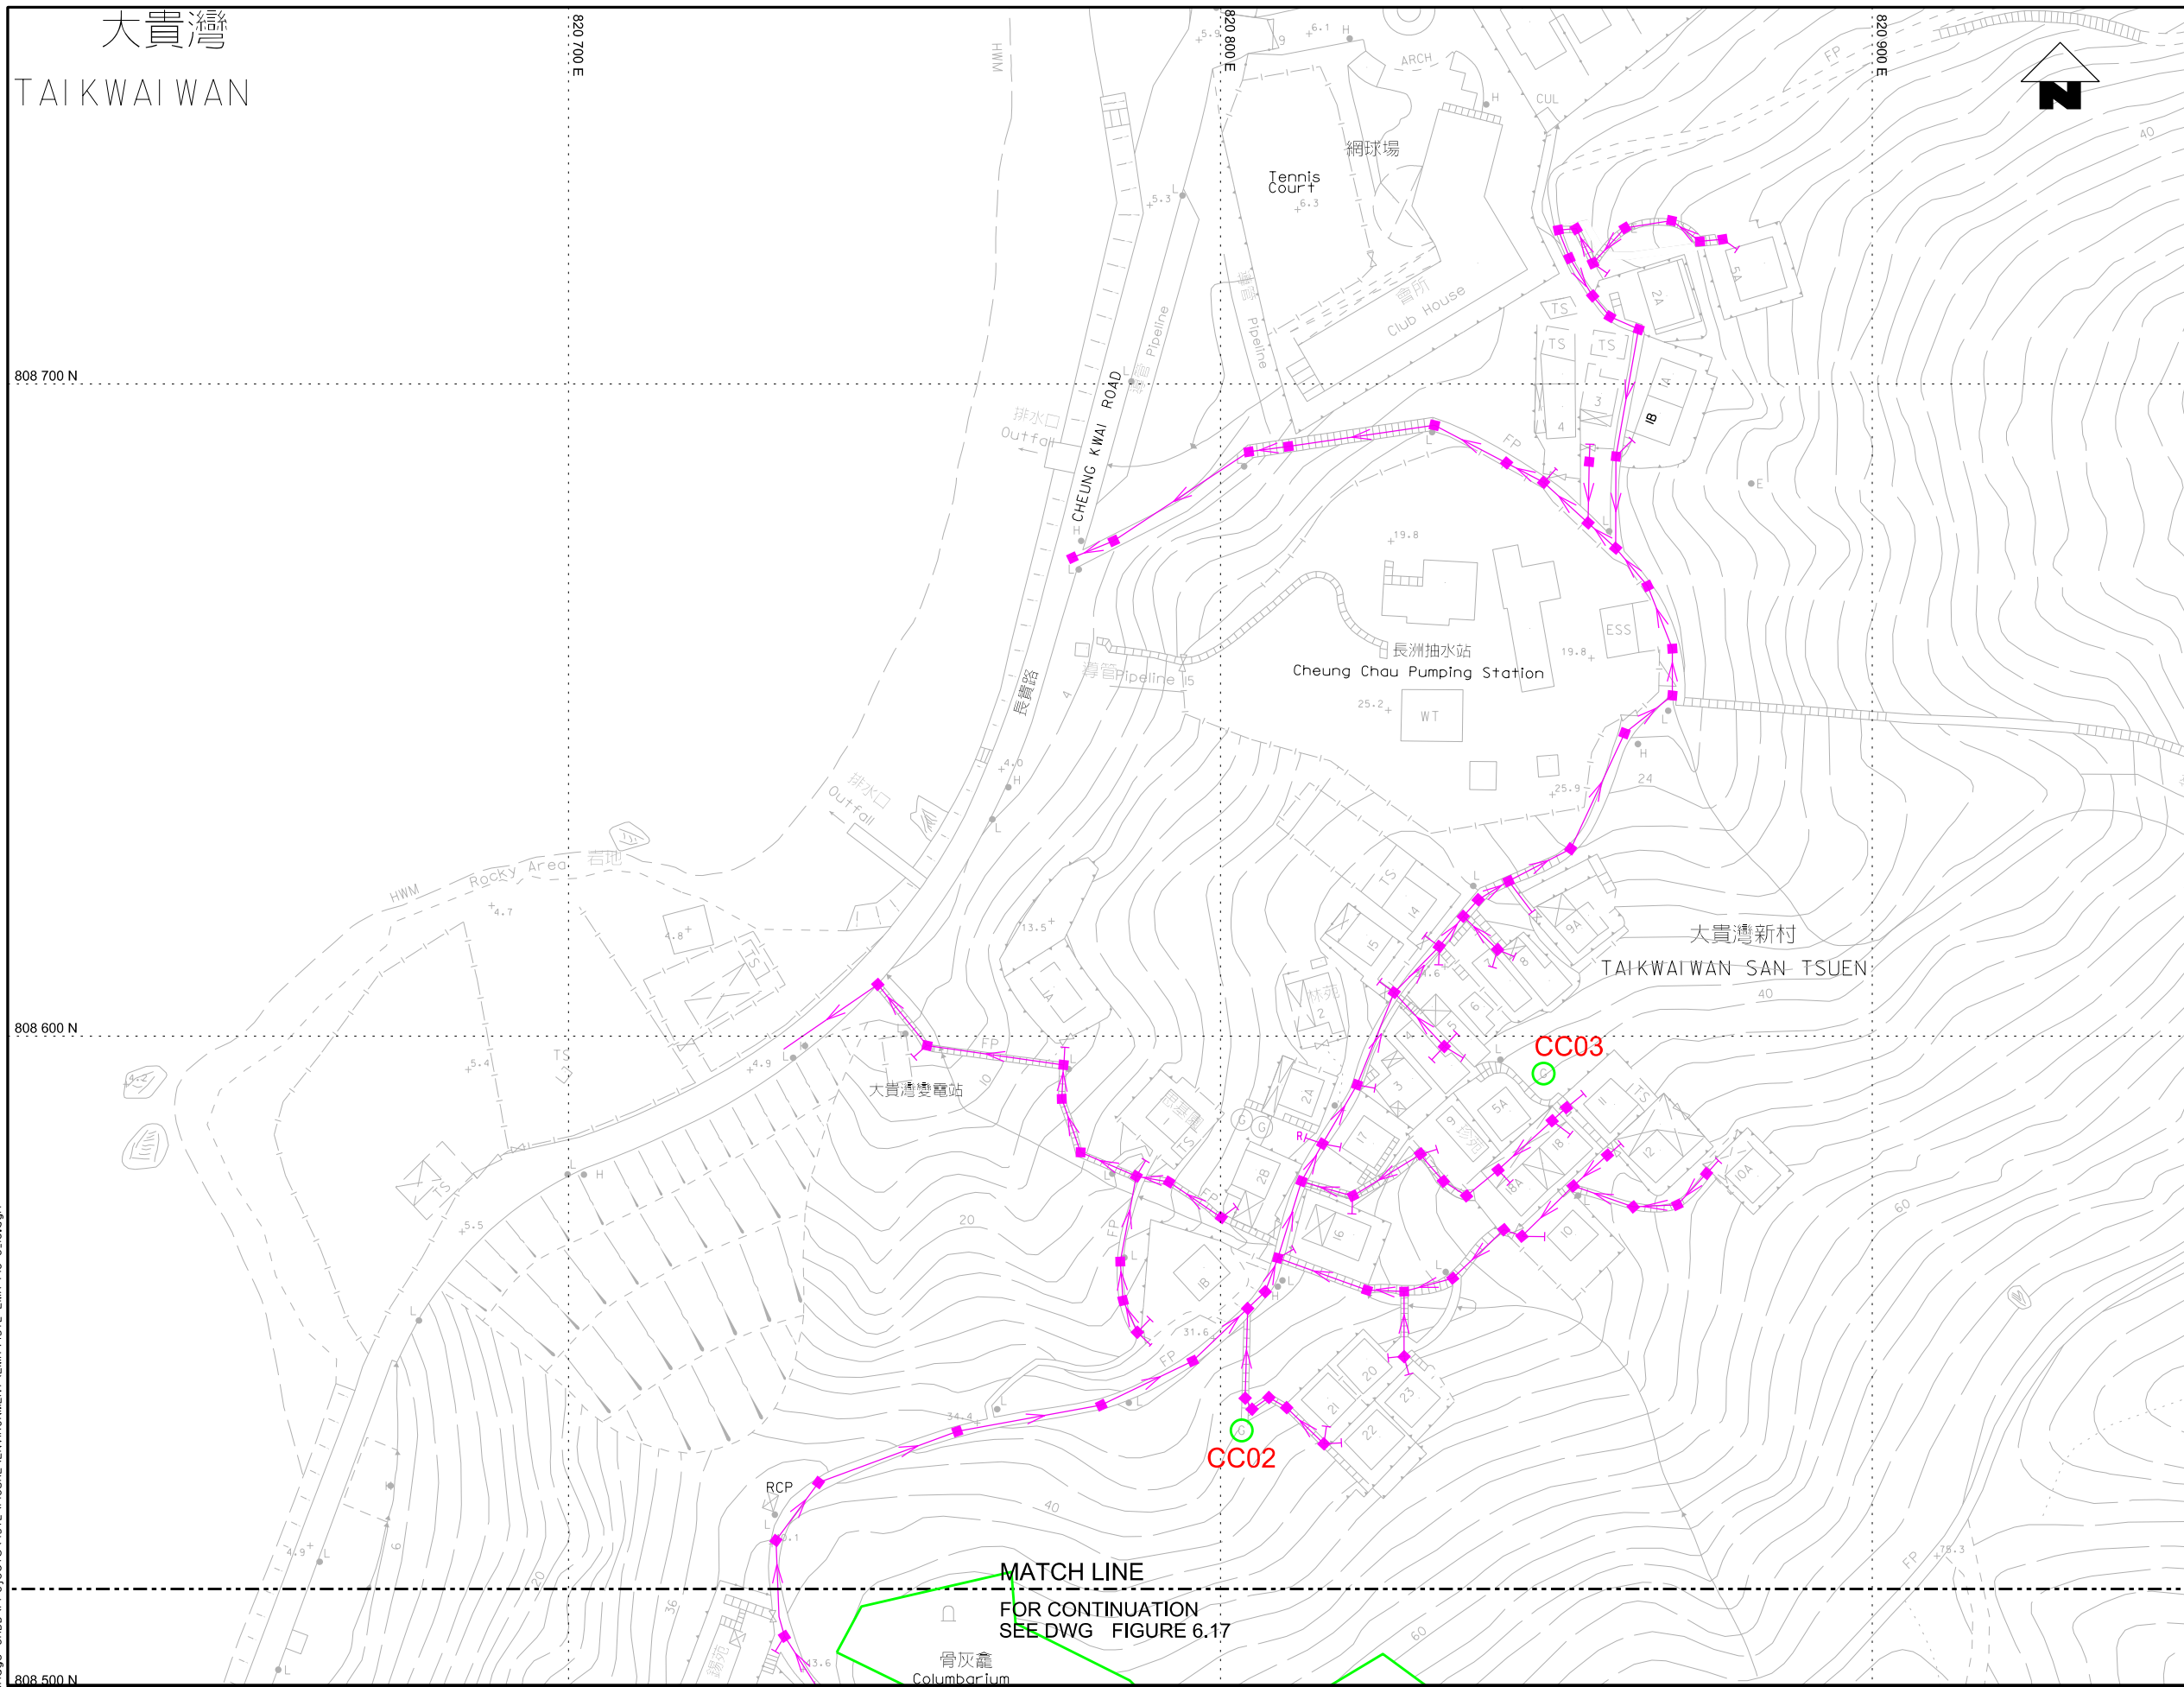



- LEGEND AND ABBREVIATION:
- Proposed Sewer
  - Proposed Manhole
  - Proposed Tapping Pipe (subject to consultation with owners of houses with topographical problem)
  - Existing Dry Weather Flow Interceptor to be Modified
  - Existing Dry Weather Flow Interceptor
  - Location of Built Heritage Resources

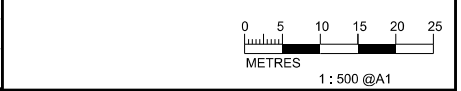


PRINTED BY: cheu8306 8/13/2013 6:13:49 PM  
FILENAME: F:\CHINA\DR\image\_CADD\Project\54572\FIGURE\ENVIRONMENT\EMA\4572-EMA-FIG-6.16.dgn

Agreement No. CE 15/2010 (DS)  
Upgrading of Cheung Chau and Tai O Sewage Collection, Treatment and Disposal Facilities - Design and Construction  
Outlying Islands Sewerage Stage 2 -  
Upgrading of Cheung Chau Sewage Collection, Treatment and Disposal Facilities

Title :	LOCATION OF BUILT HERITAGE RESOURCES (SHEET 1 OF 15)		
Date :	August 2013	Figure :	6.16

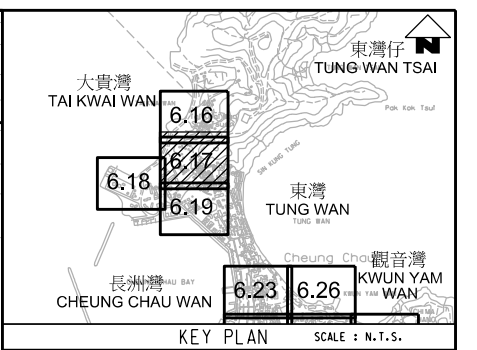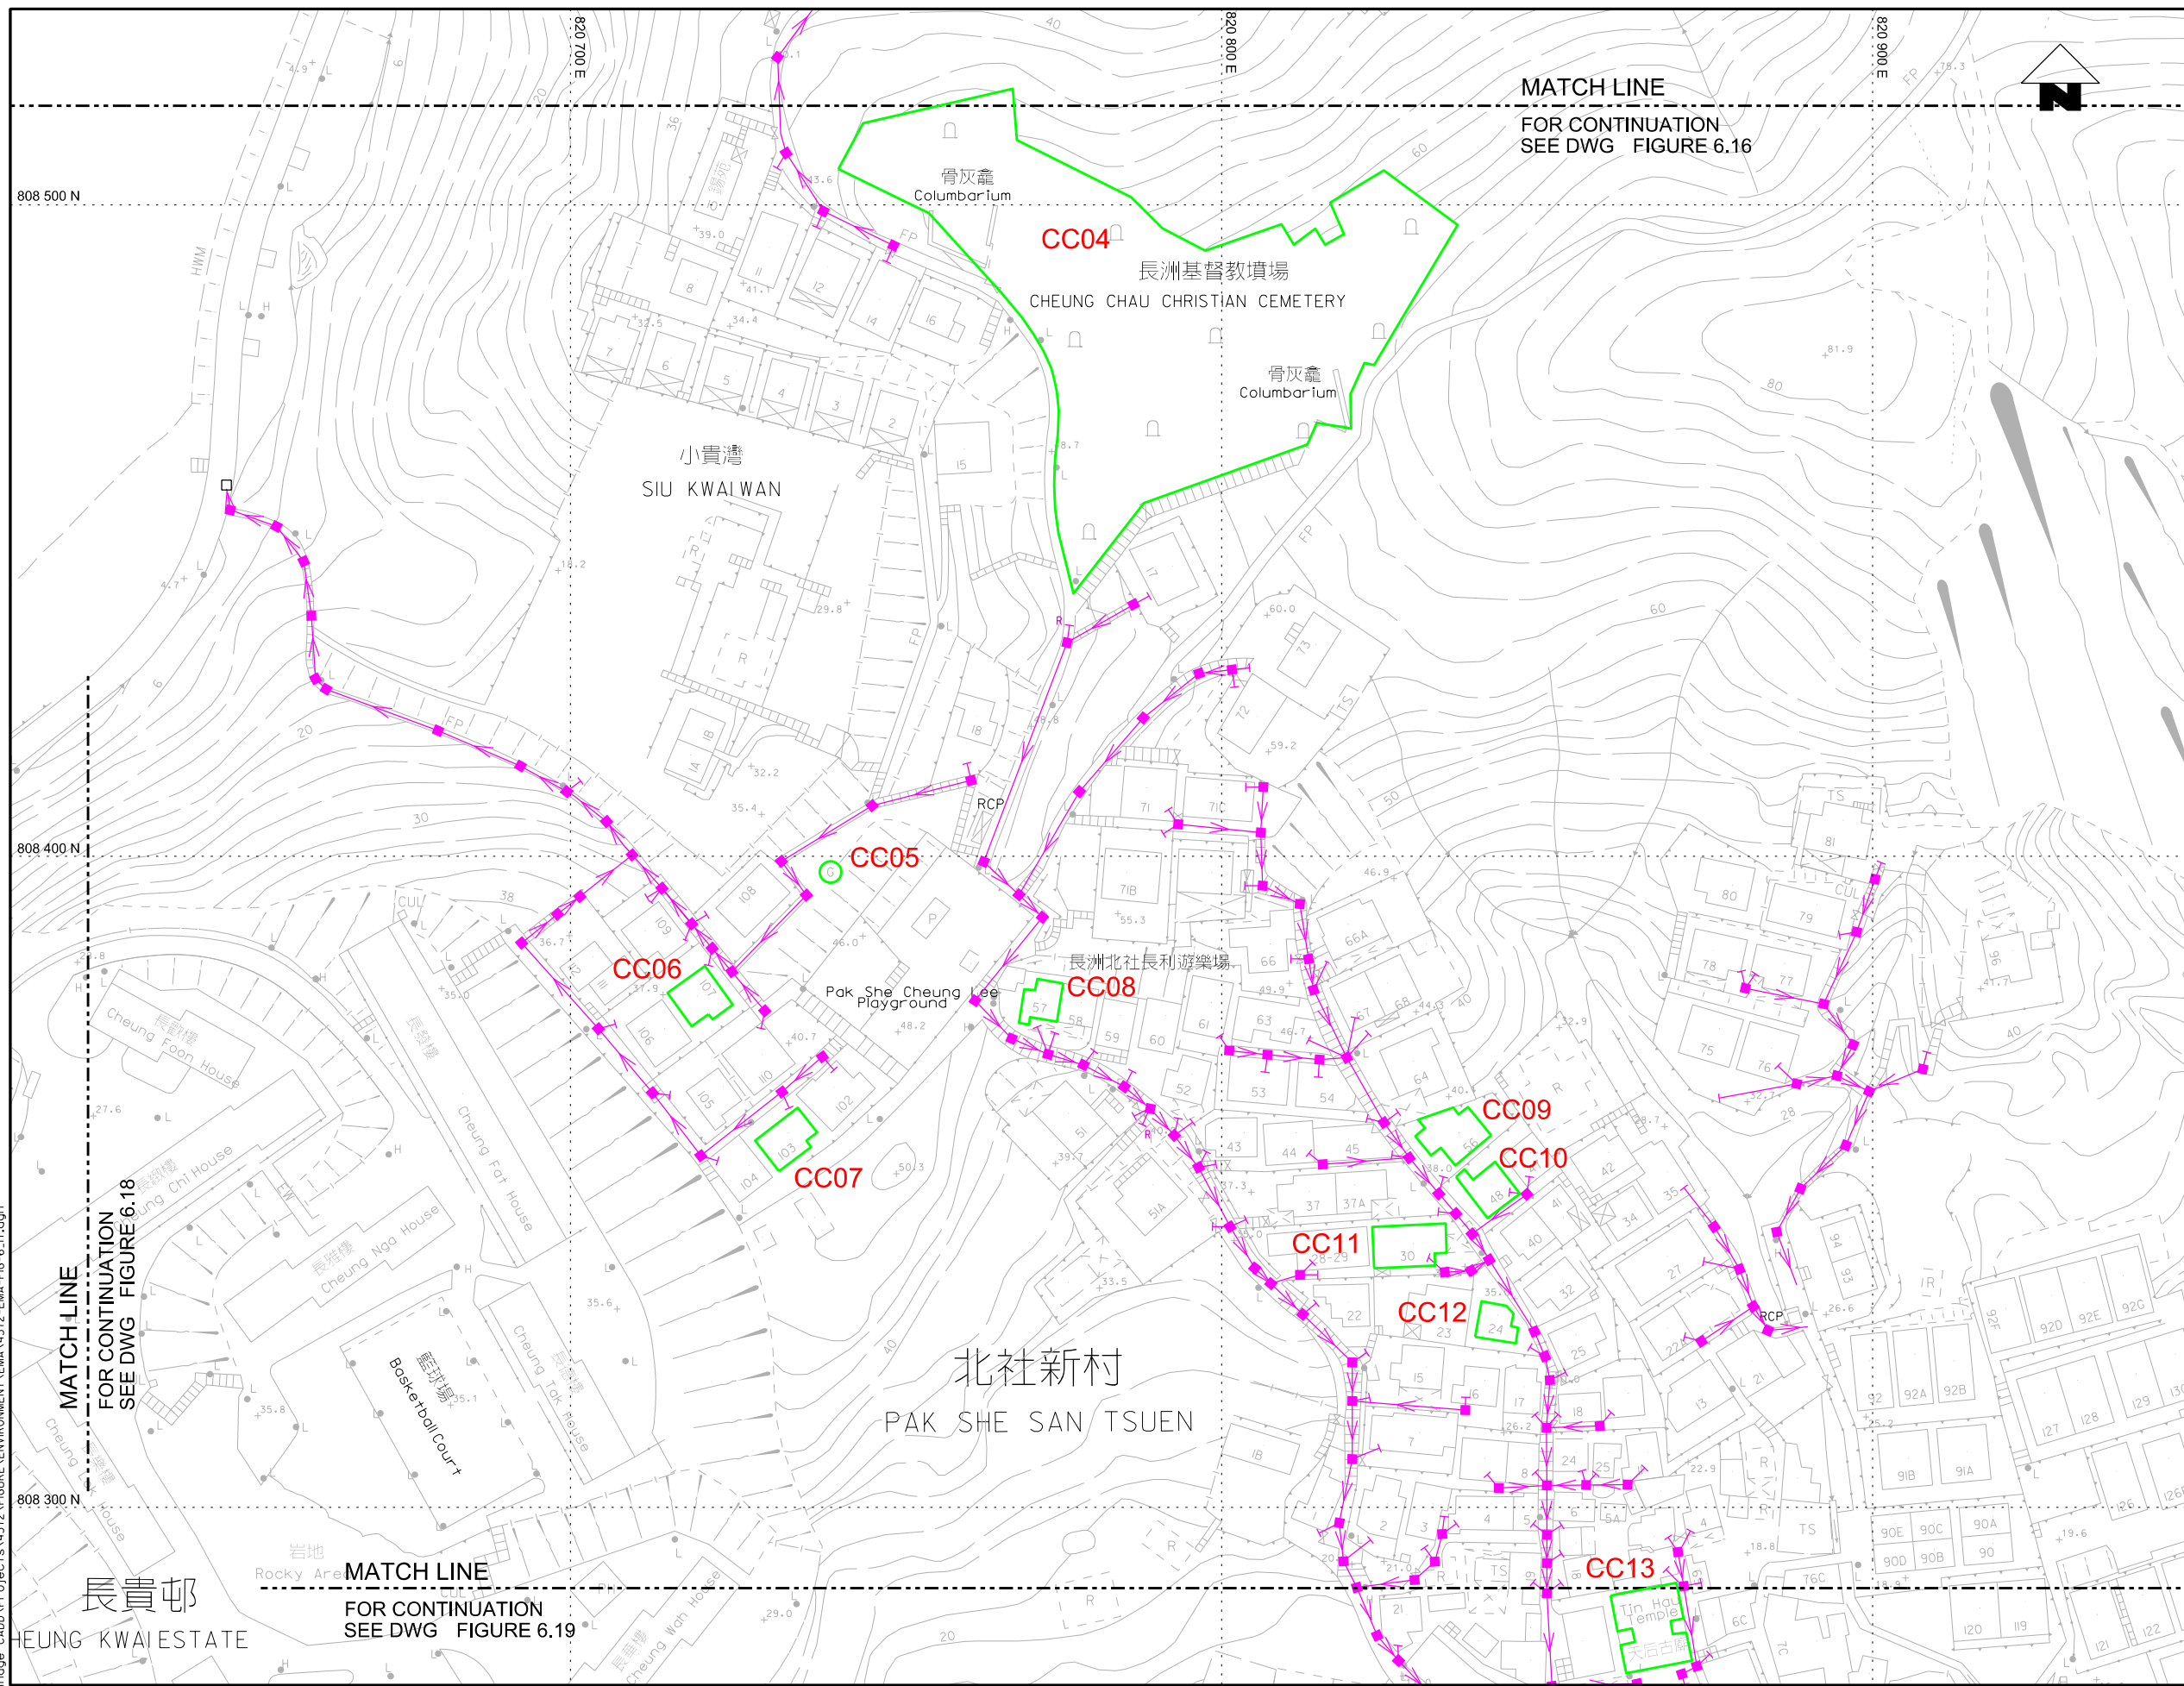

- LEGEND AND ABBREVIATION:
- Proposed Sewer
  - Proposed Manhole
  - Proposed Tapping Pipe (subject to consultation with owners of houses with topographical problem)
  - Existing Dry Weather Flow Interceptor to be Modified
  - Existing Dry Weather Flow Interceptor
  - Location of Built Heritage Resources


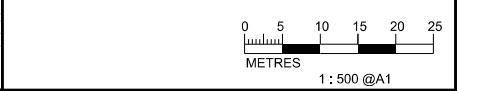


PRINTED BY: cheu8306 8/13/2013 6:35:50 PM  
 FILENAME: P:\CHINA\Up\image\CADD\Project\154572\FIGURE\ENVIRONMENT\EMA\4572-EMA-FIG-6.17.dgn


Agreement No. CE 15/2010 (DS)  
 Upgrading of Cheung Chau and Tai O Sewage Collection, Treatment and Disposal Facilities - Design and Construction  
**Outlying Islands Sewerage Stage 2 -**  
 Upgrading of Cheung Chau Sewage Collection, Treatment and Disposal Facilities

Title :	<b>LOCATION OF BUILT HERITAGE RESOURCES (SHEET 2 OF 15)</b>		
Date :	August 2013	Figure :	6.17



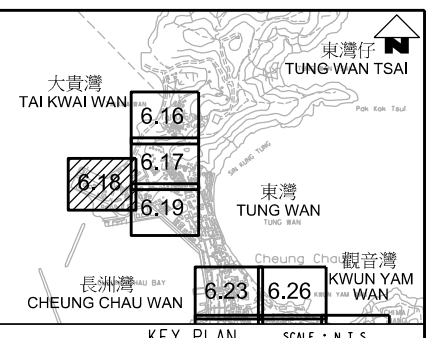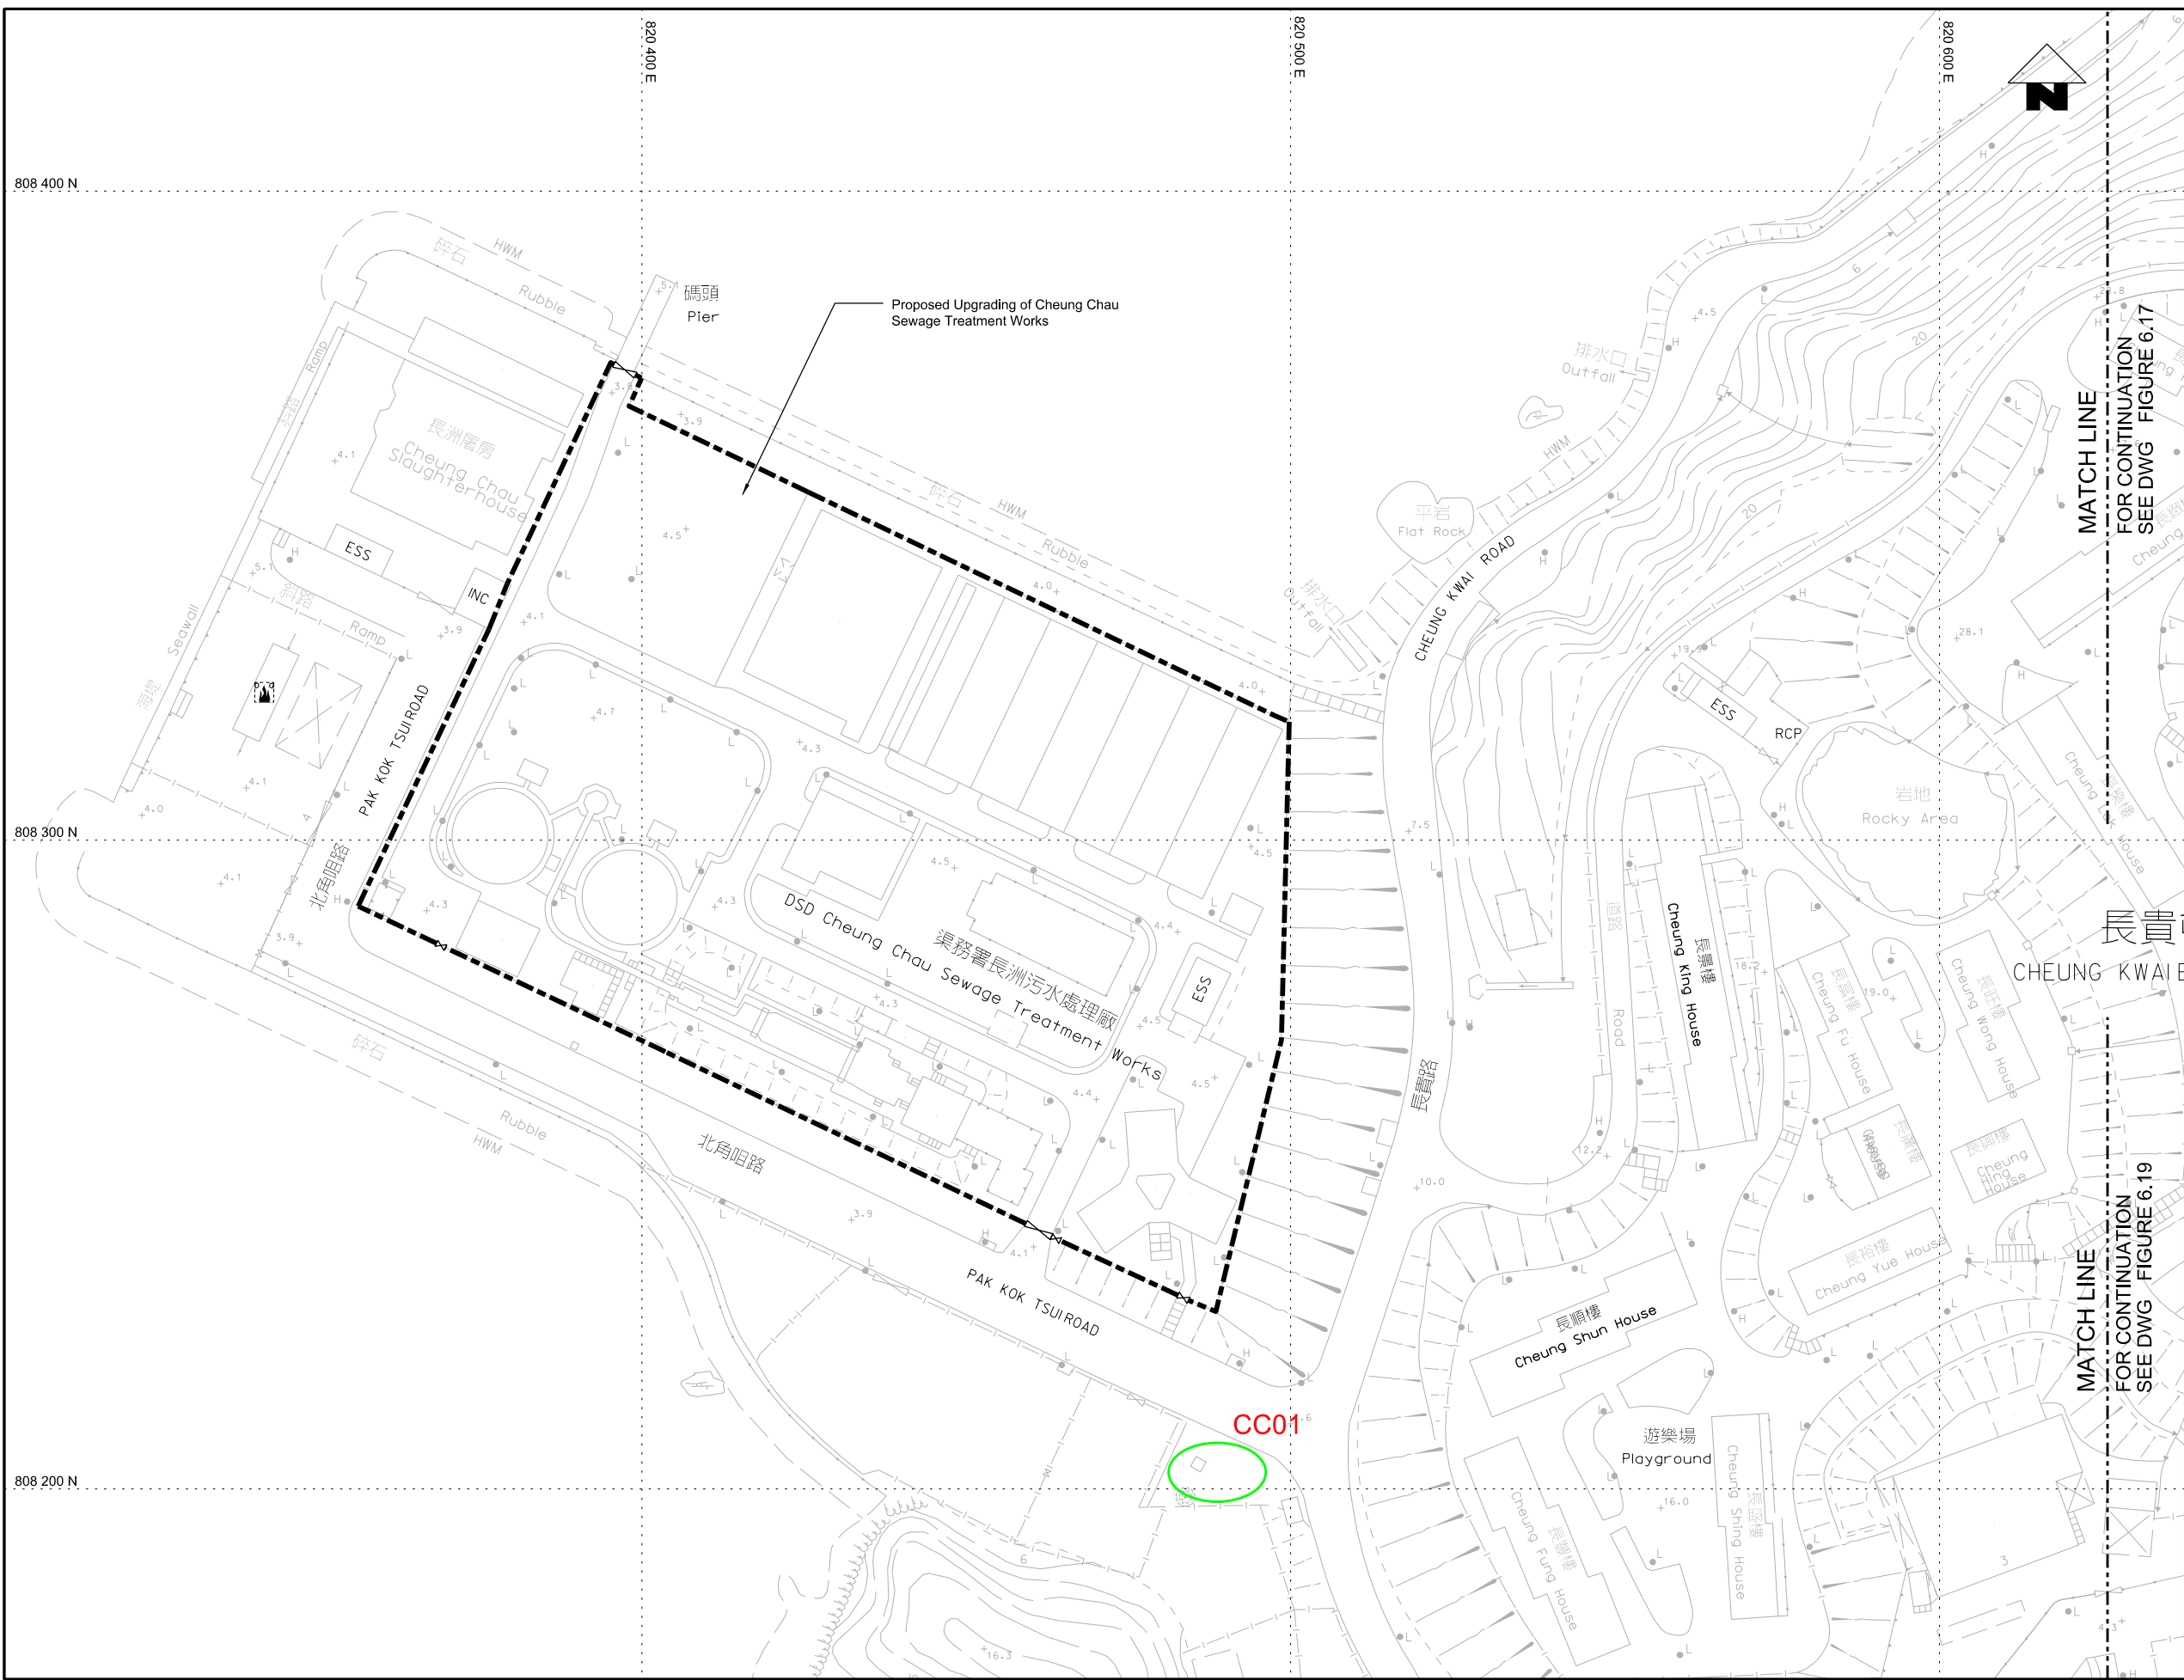

- LEGEND AND ABBREVIATION:
- Proposed Sewer
  - Proposed Manhole
  - Proposed Tapping Pipe (subject to consultation with owners of houses with topographical problem)
  - Existing Dry Weather Flow Interceptor to be Modified
  - Existing Dry Weather Flow Interceptor
  - Location of Built Heritage Resources


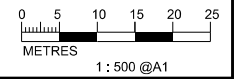


PRINTED BY: cheu8306 8/13/2013 6:35:51 PM  
 FILENAME: F:\CHINA\UP\image\_CADD\Project\5\4572\FIGURE\ENVIRONMENT\EMA\4572-EMA-FIG-6.18.dgn




Agreement No. CE 15/2010 (DS)  
 Upgrading of Cheung Chau and Tai O Sewage Collection, Treatment and Disposal Facilities - Design and Construction  
 Outlying Islands Sewerage Stage 2 -  
 Upgrading of Cheung Chau Sewage Collection, Treatment and Disposal Facilities

Title :	<b>LOCATION OF BUILT HERITAGE RESOURCES (SHEET 3 OF 15)</b>		
Date :	August 2013	Figure :	6.18

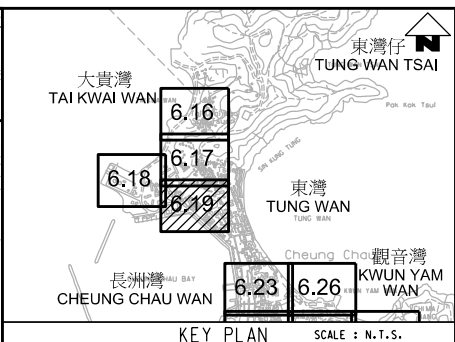
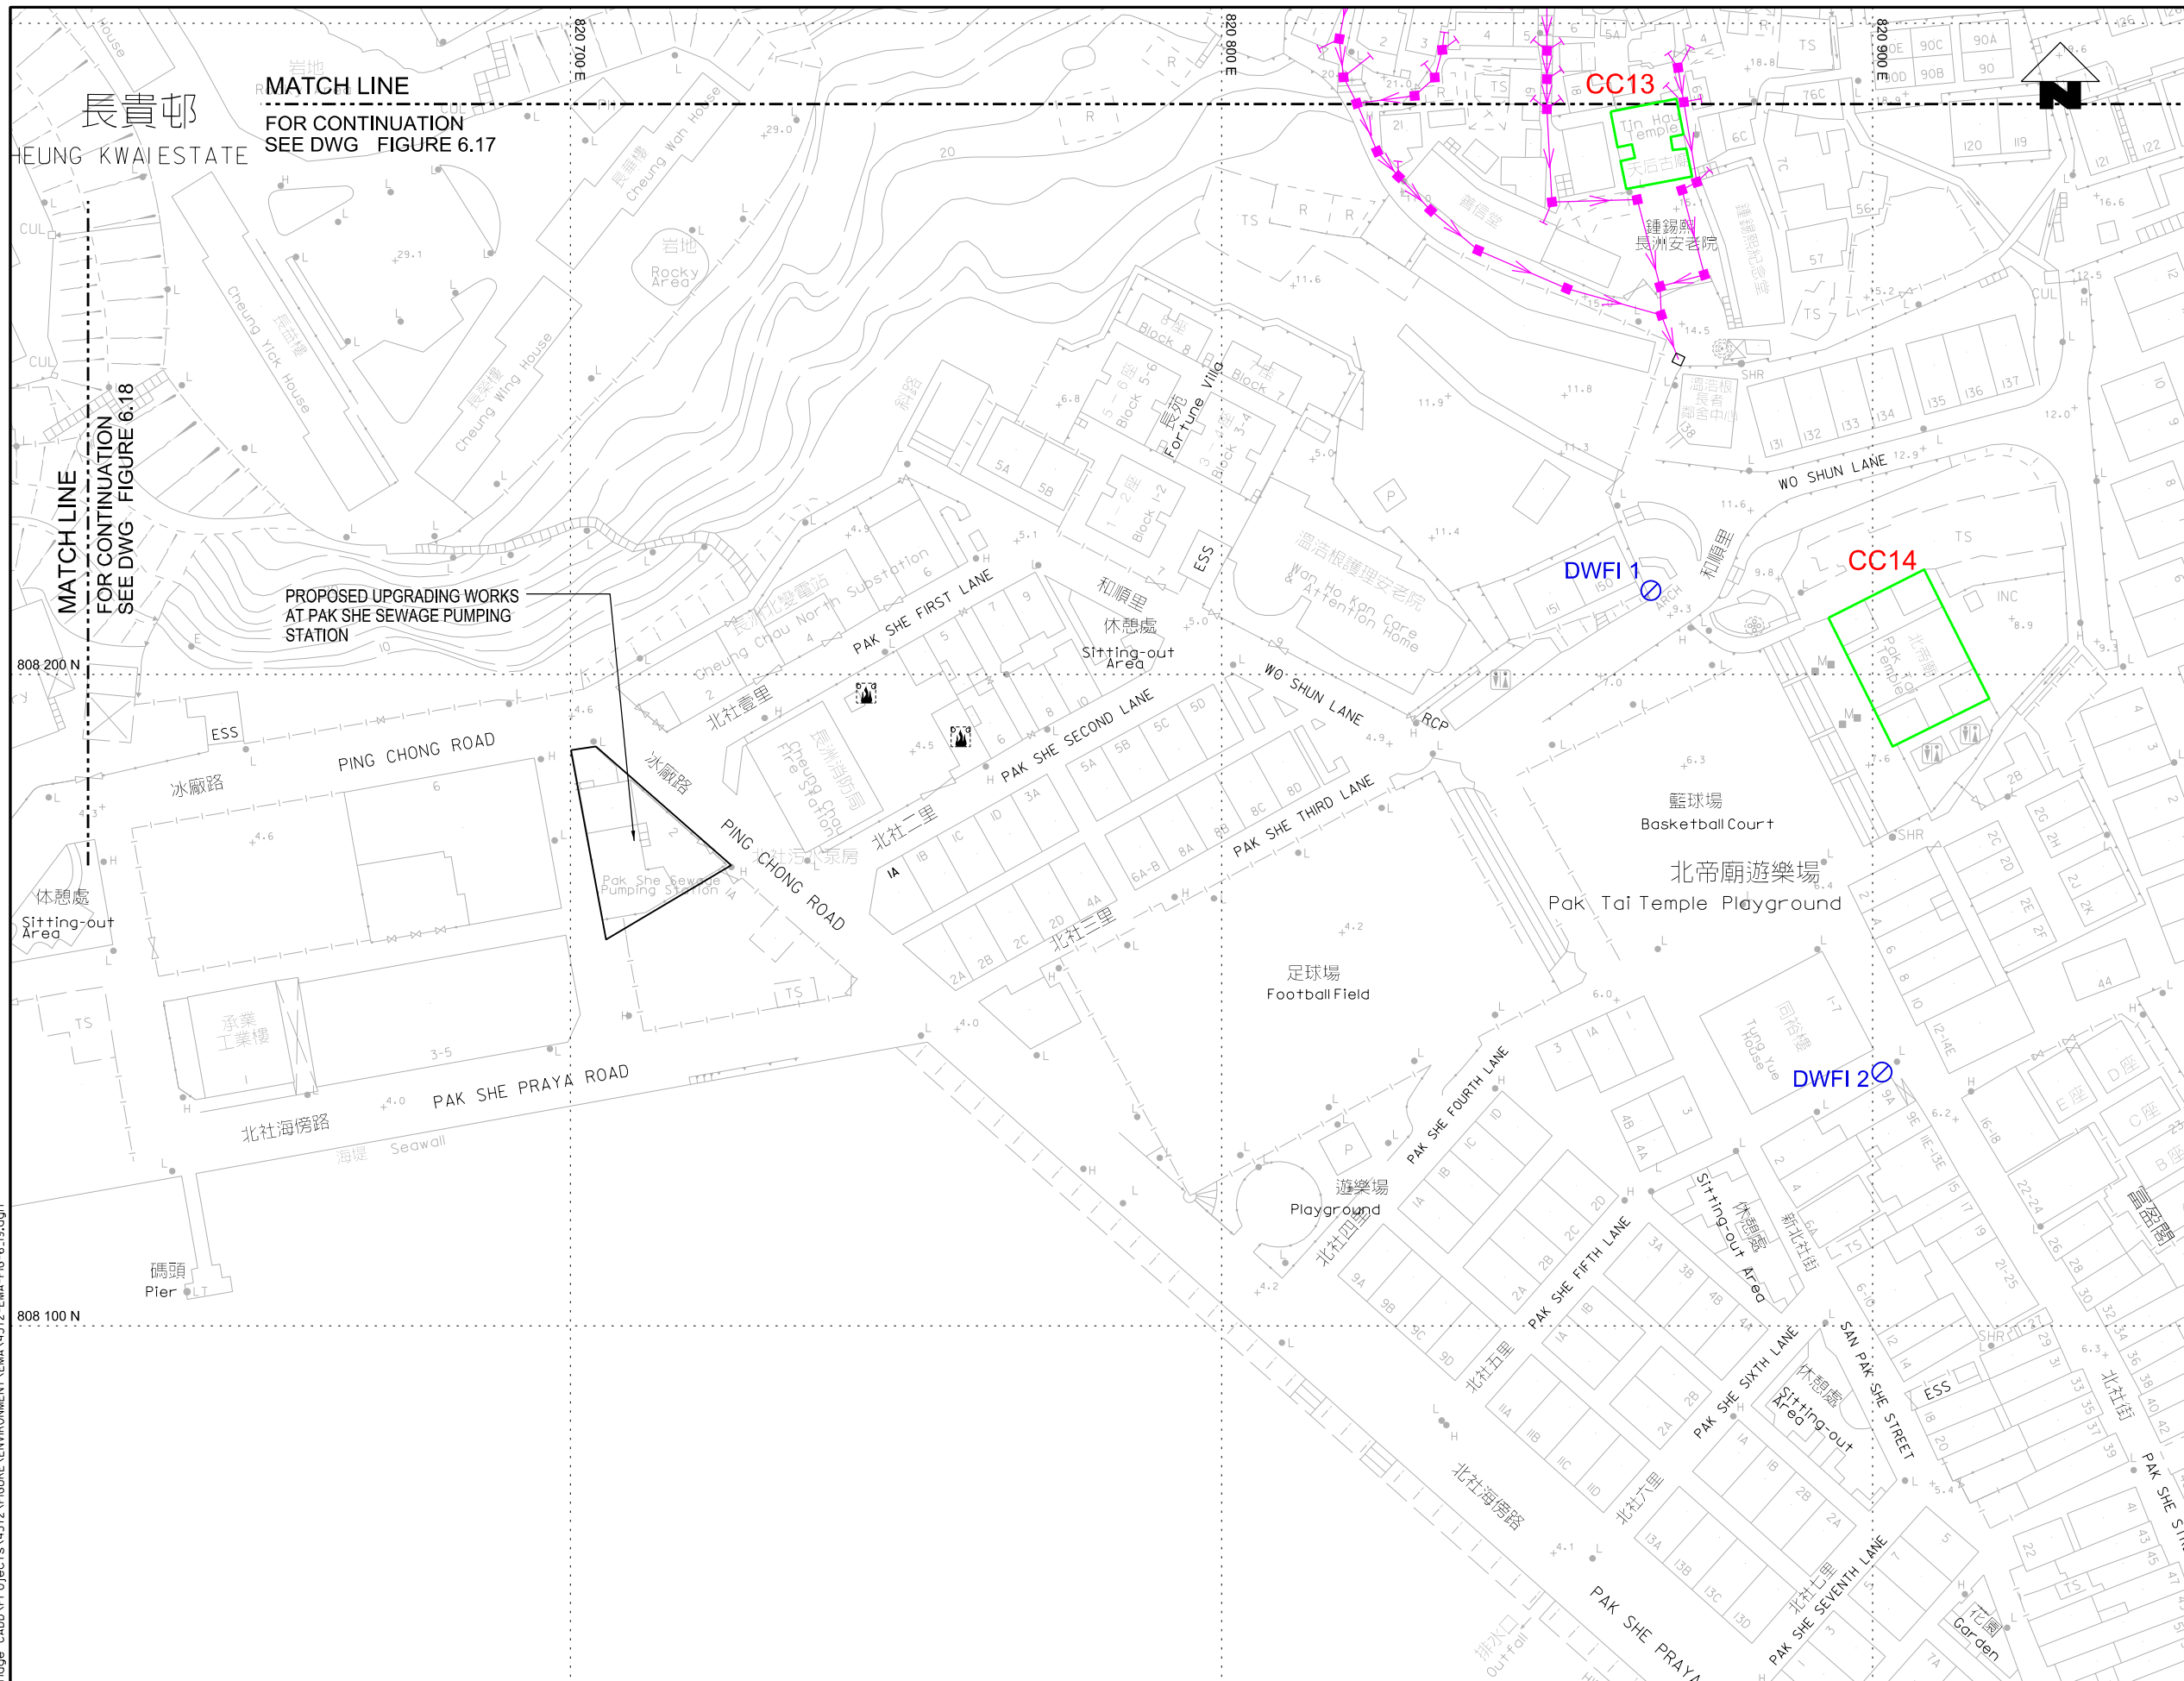


- LEGEND AND ABBREVIATION:
- Proposed Sewer
  - Proposed Manhole
  - Proposed Tapping Pipe (subject to consultation with owners of houses with topographical problem)
  - Existing Dry Weather Flow Interceptor to be Modified
  - Existing Dry Weather Flow Interceptor
  - Location of Built Heritage Resources

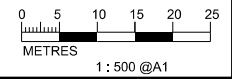


PRINTED BY: cheu8306 8/13/2013 6:35:52 PM  
 FILENAME: F:\CHINA\UP\image\_CADD\Project\15\_M572\FIGURE\ENVIRONMENT\EMA\4572-EMA-FIG-6.19.dgn



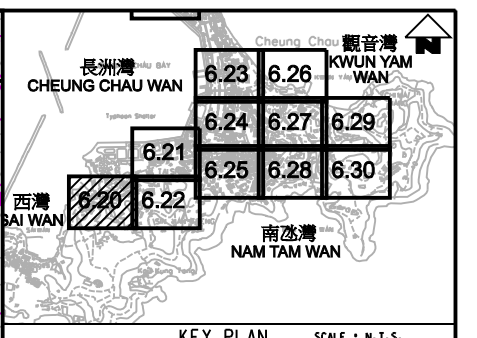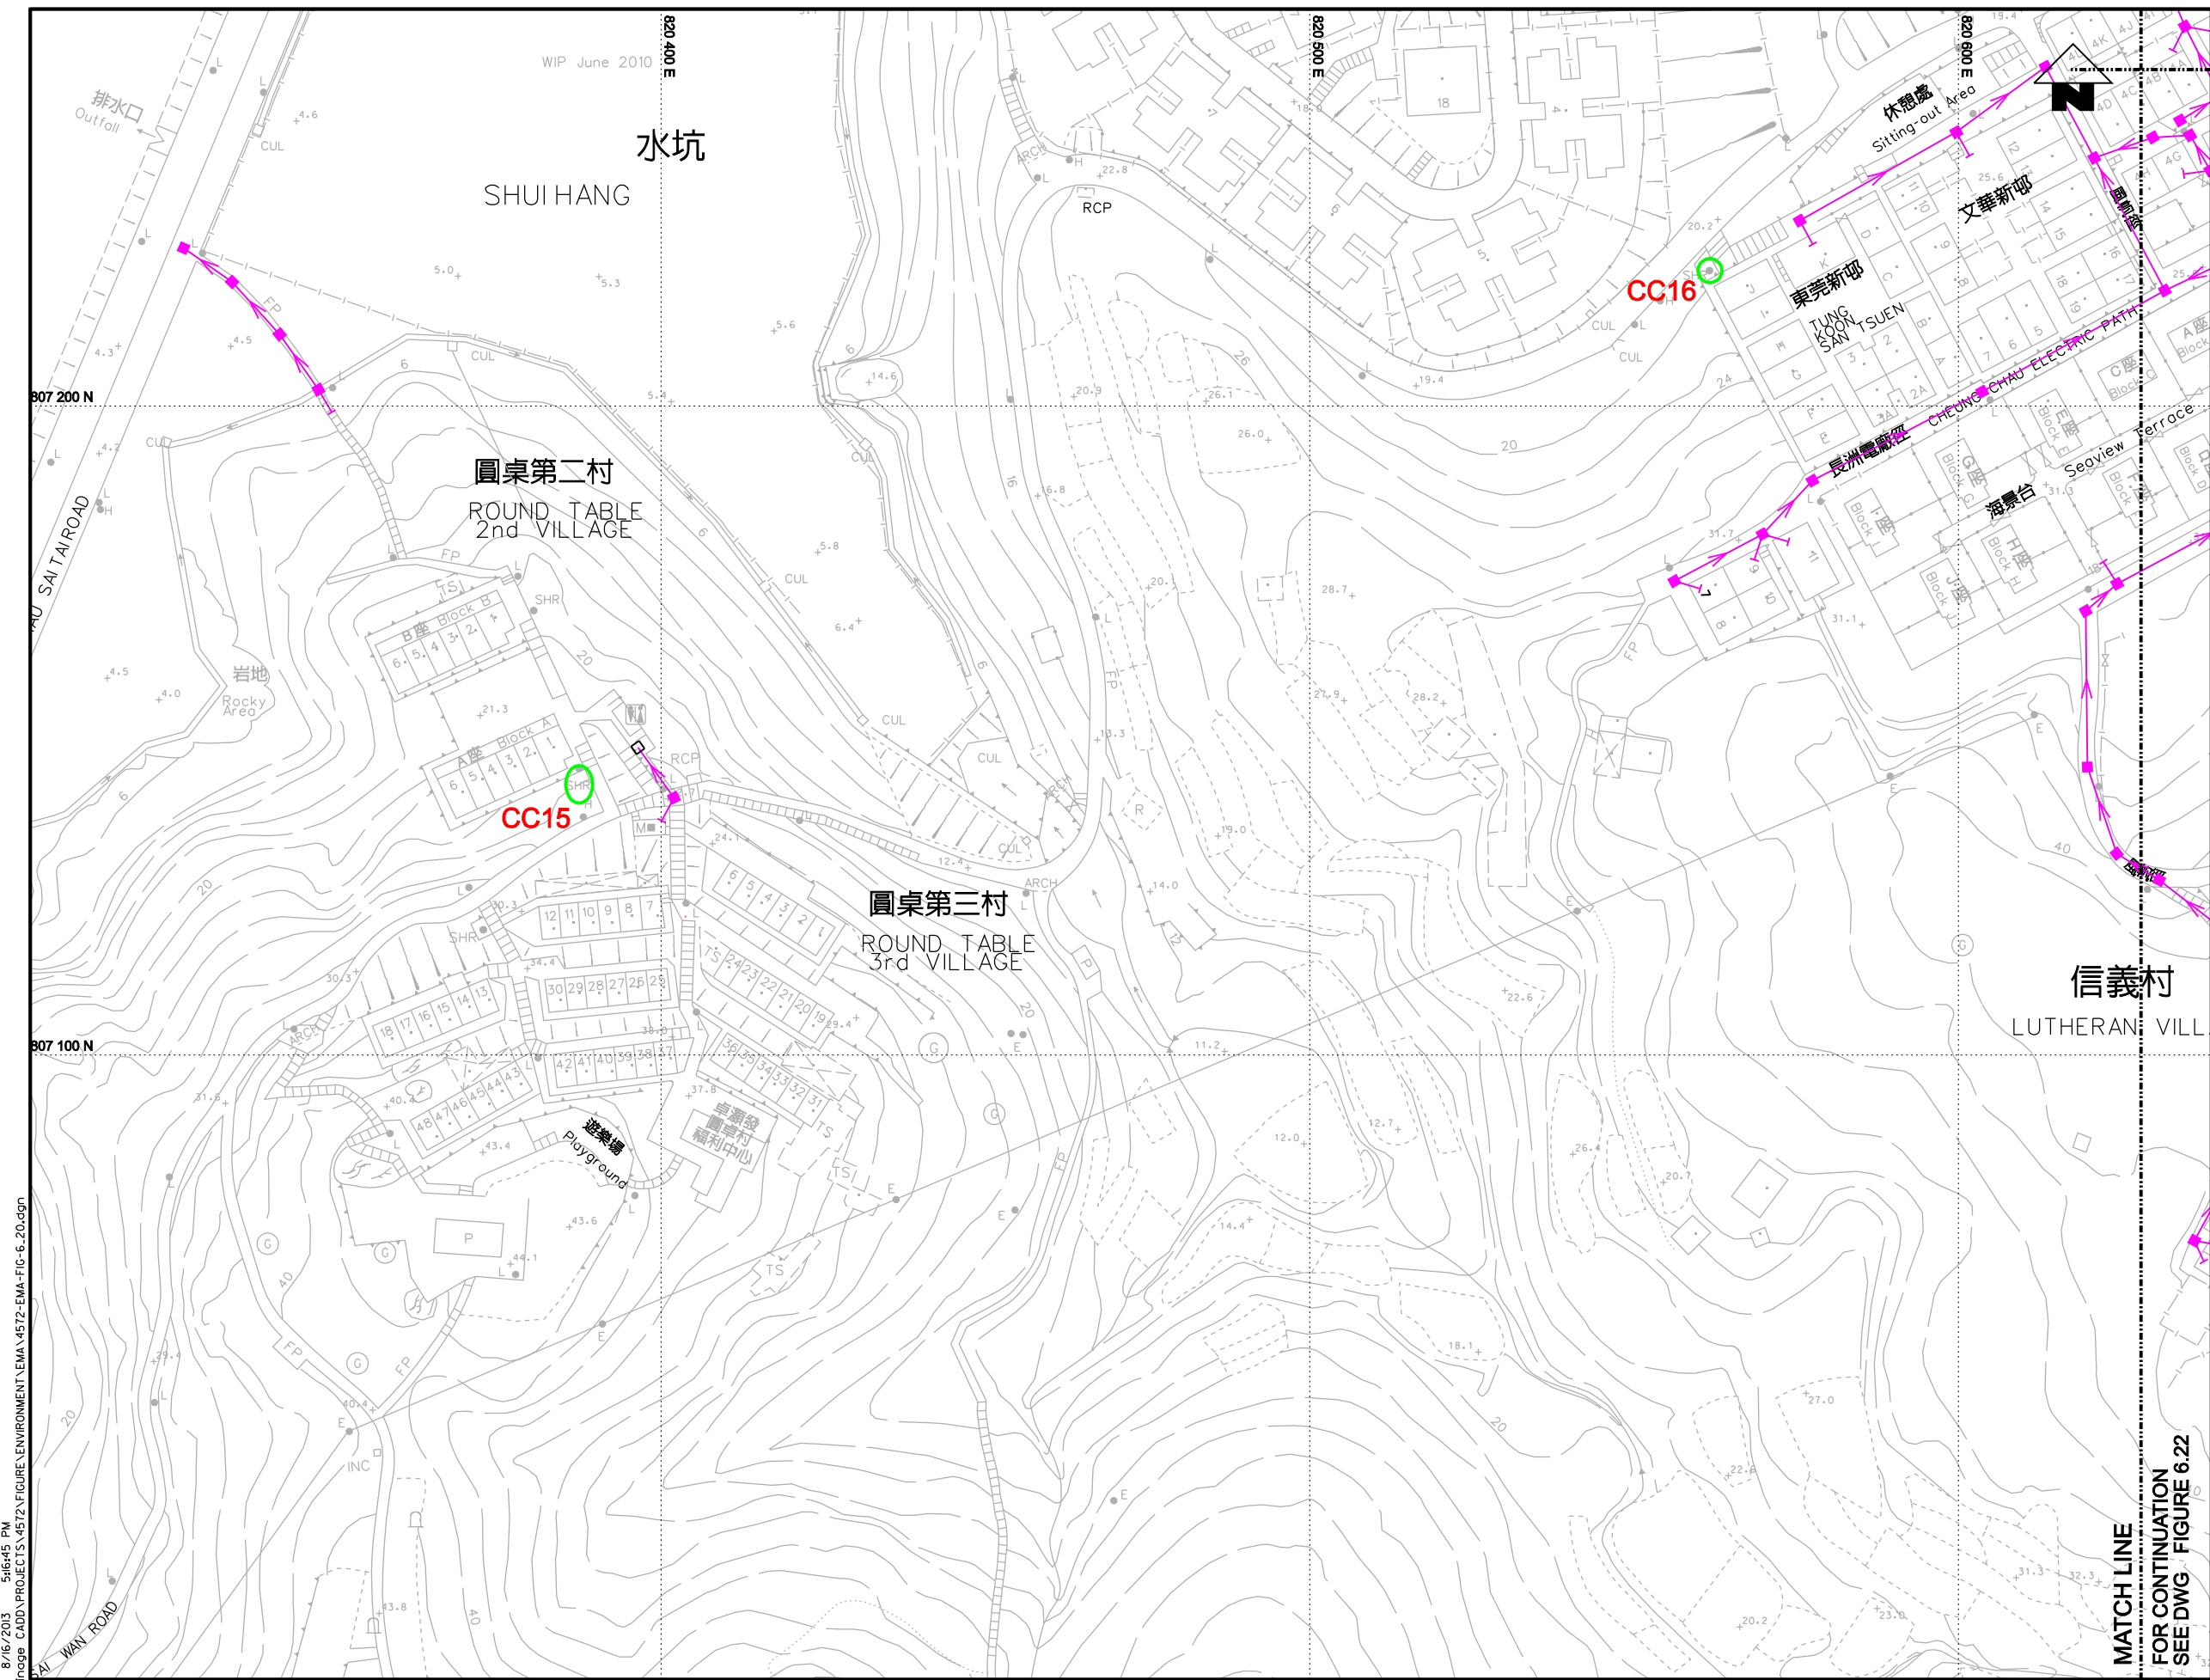

- LEGEND AND ABBREVIATION:
- Proposed Sewer
  - Proposed Manhole
  - Proposed Tapping Pipe (subject to consultation with owners of houses with topographical problem)
  - Existing Dry Weather Flow Interceptor to be Modified
  - Existing Dry Weather Flow Interceptor
  - Location of Built Heritage Resources


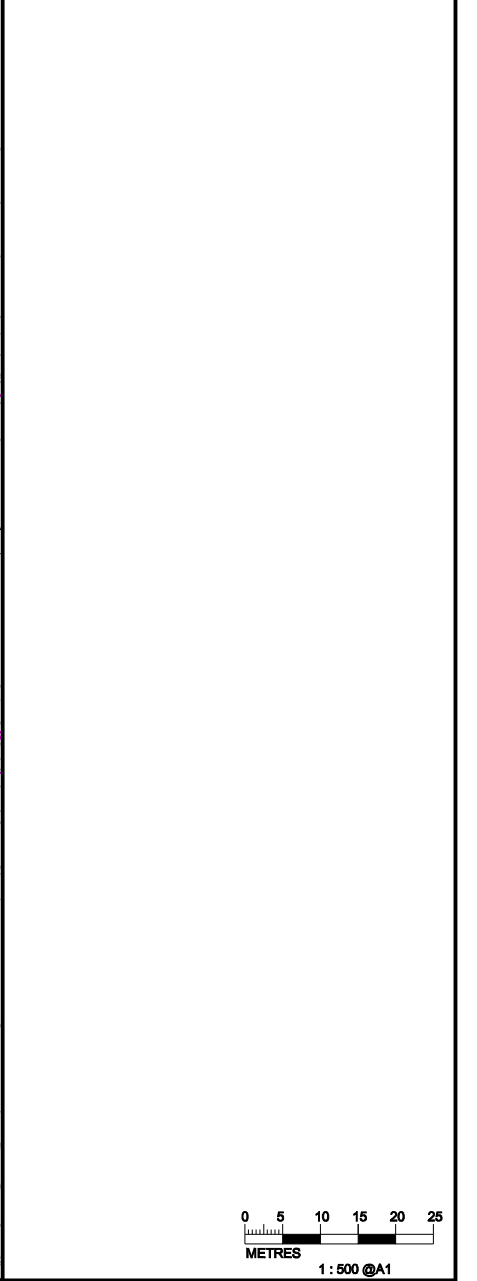


PRINTED BY: cheu8306 8/16/2013 5:16:45 PM  
 FILENAME: P:\CHINA\CD\proj\cheung\_cadd\PROJECTS\1572\FIGURE\ENVIRONMENT\EMA\1572-EMA-FIG-6\_20.dgn



Agreement No. CE 15/2010 (DS)  
 Upgrading of Cheung Chau and Tai O Sewage Collection, Treatment and Disposal Facilities - Design and Construction  
**Outlying Islands Sewerage Stage 2 -**  
 Upgrading of Cheung Chau Sewage Collection, Treatment and Disposal Facilities

Title :	<b>LOCATION OF BUILT HERITAGE RESOURCES (SHEET 5 OF 15)</b>		
Date :	August 2013	Figure :	6.20

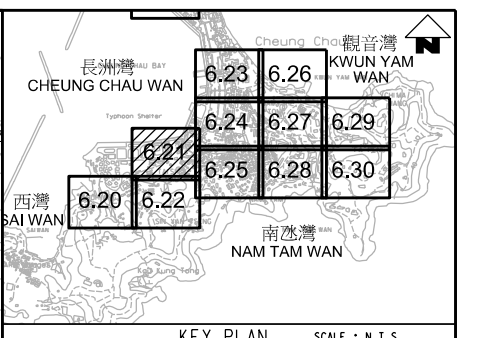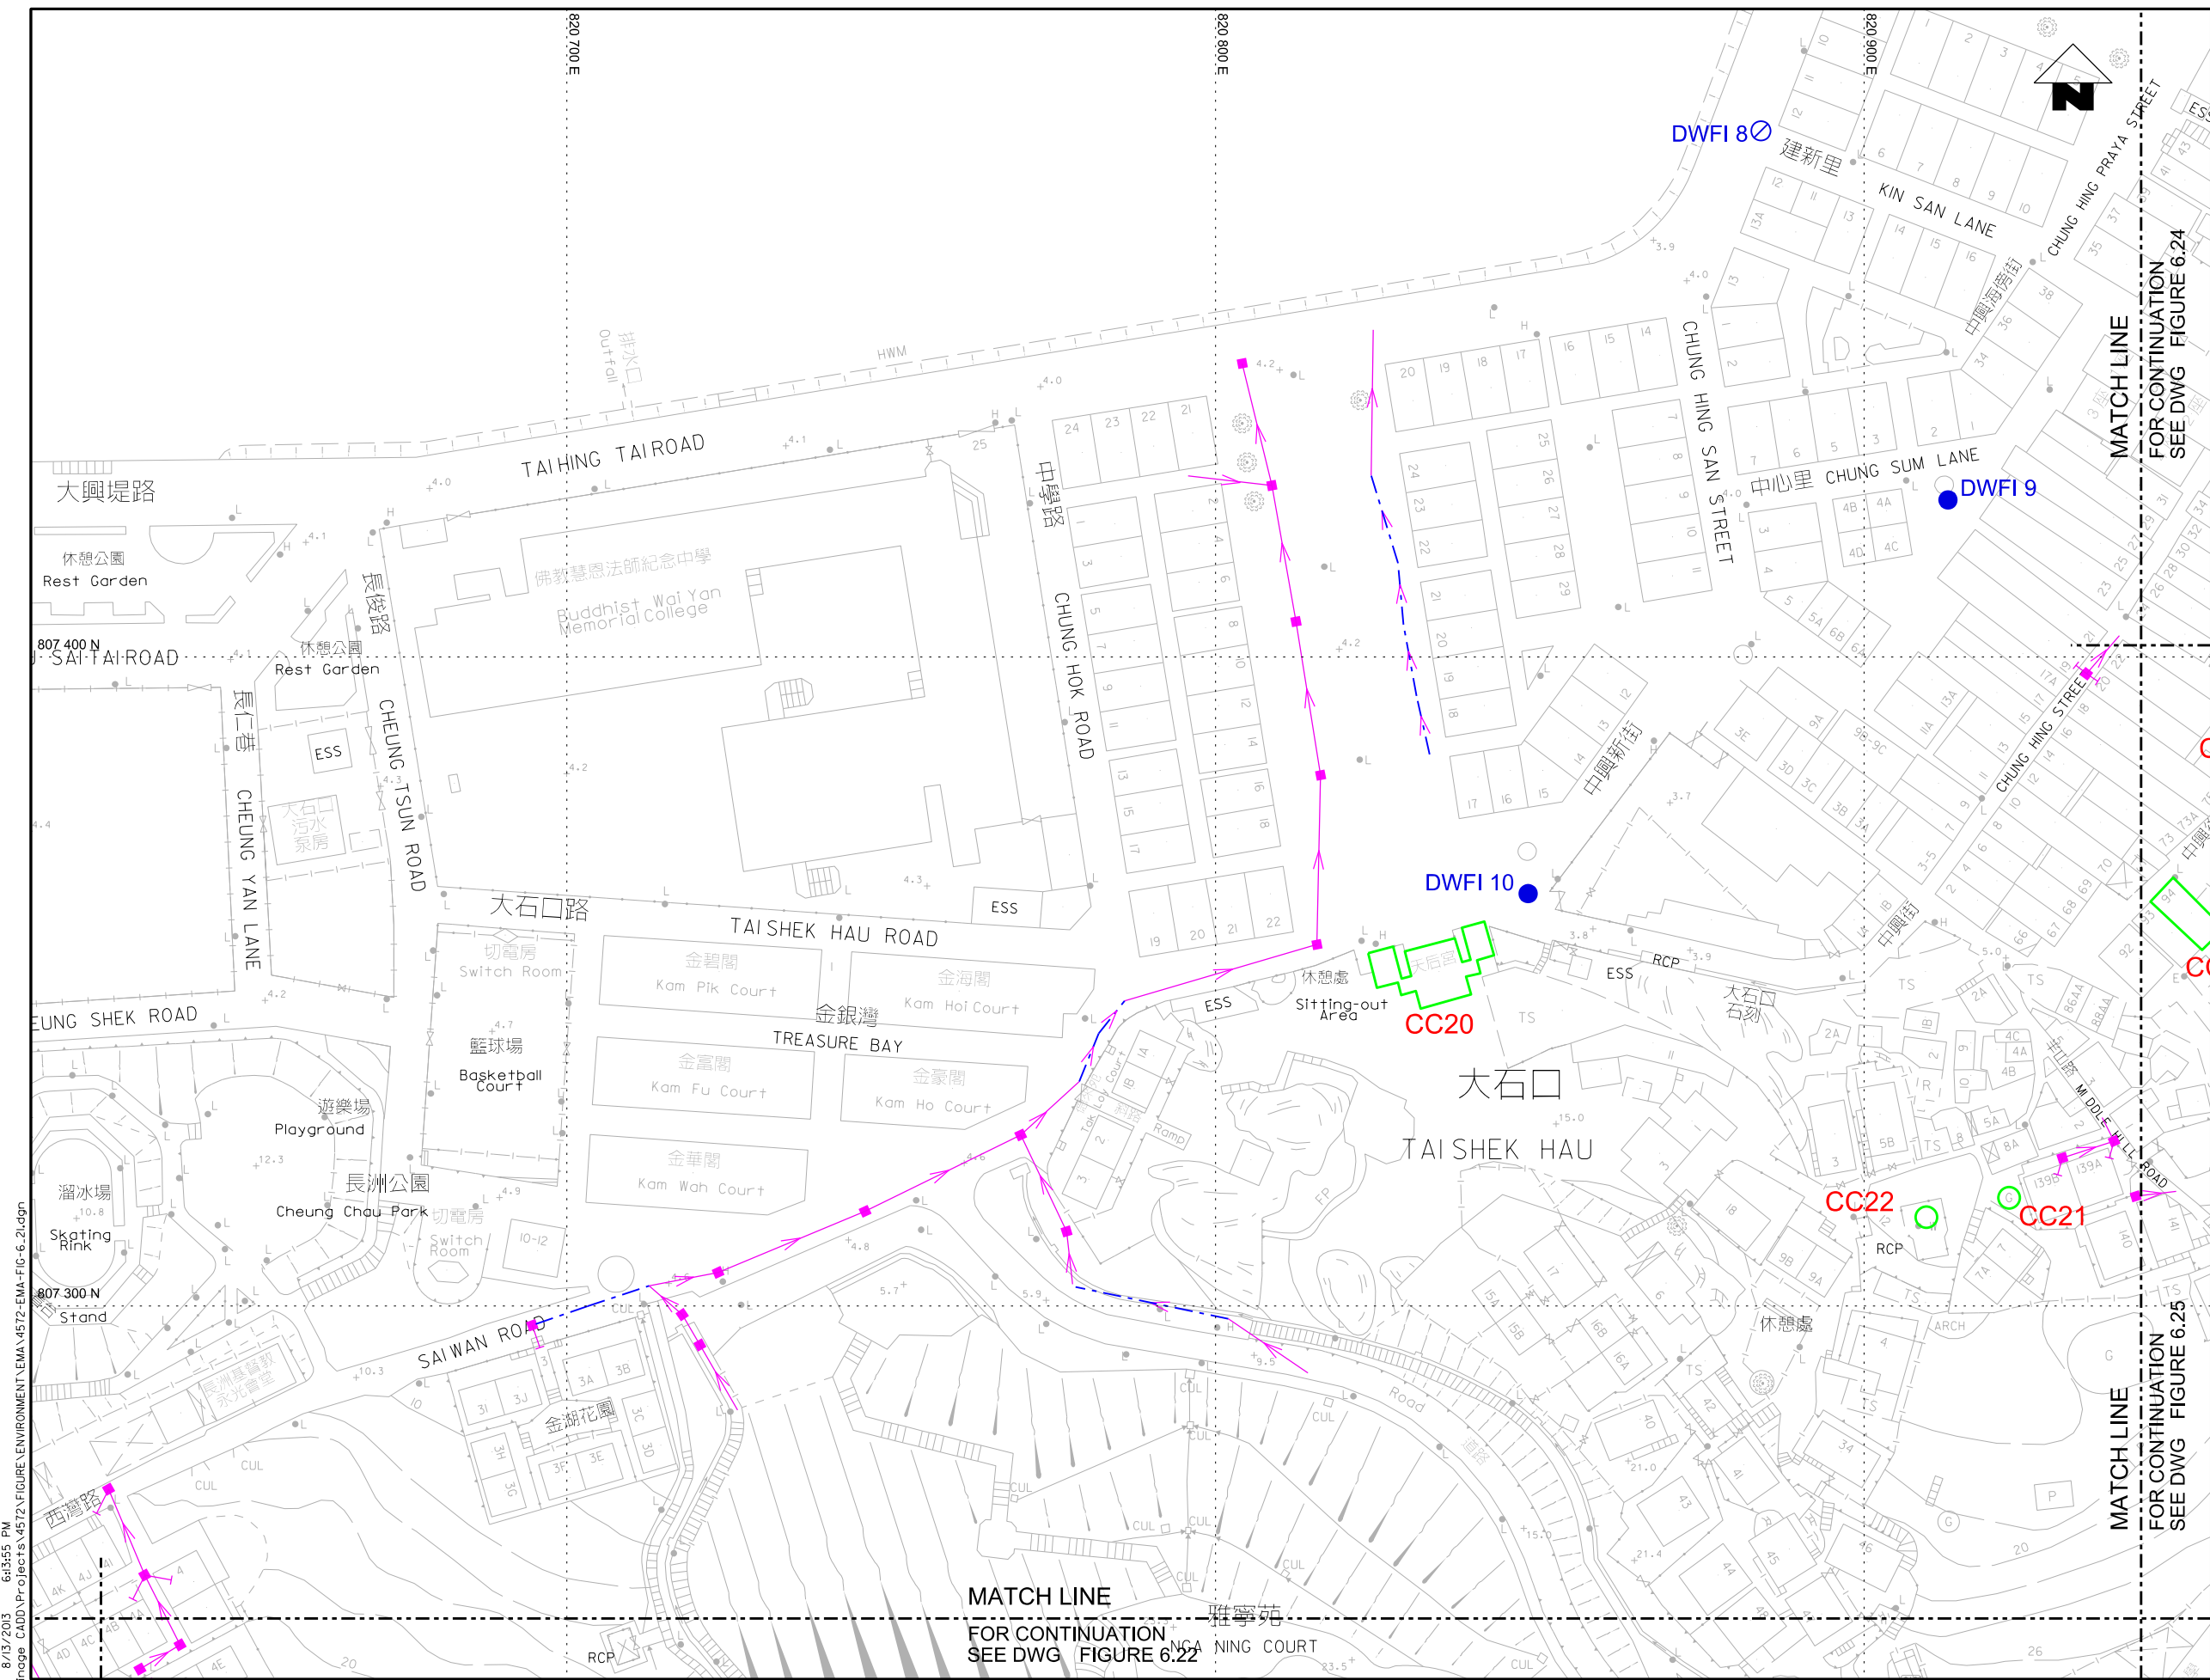

KEY PLAN SCALE : N.T.S.


LEGEND AND ABBREVIATION:

- Proposed Sewer
- Proposed Manhole
- Proposed Tapping Pipe (subject to consultation with owners of houses with topographical problem)
- Existing Dry Weather Flow Interceptor to be Modified
- Existing Dry Weather Flow Interceptor
- Location of Built Heritage Resources
- Existing Sewer to be Upgraded

PRINTED BY: cheu8306 8/13/2013 6:35:55 PM  
 FILENAME: P:\CHINA\UP\image\_CADD\Project\15\4572\FIGURE\ENVIRONMENT\EMA\4572-EMA-FIG-6\_21.dgn

MATCH LINE  
FOR CONTINUATION  
SEE DWG FIGURE 6.22



MATCH LINE  
FOR CONTINUATION  
SEE DWG FIGURE 6.25

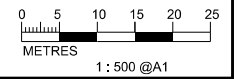

Agreement No. CE 15/2010 (DS)  
 Upgrading of Cheung Chau and Tai O Sewage Collection, Treatment and Disposal Facilities - Design and Construction  
 Outlying Islands Sewerage Stage 2 -  
 Upgrading of Cheung Chau Sewage Collection, Treatment and Disposal Facilities

Title :	LOCATION OF BUILT HERITAGE RESOURCES (SHEET 6 OF 15)		
Date :	August 2013	Figure :	6.21



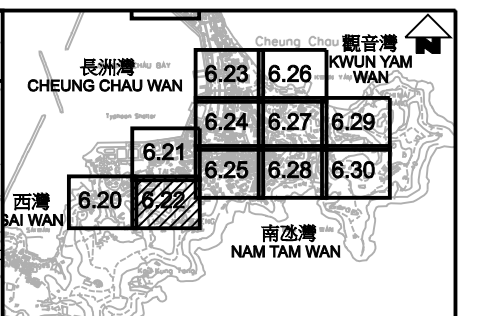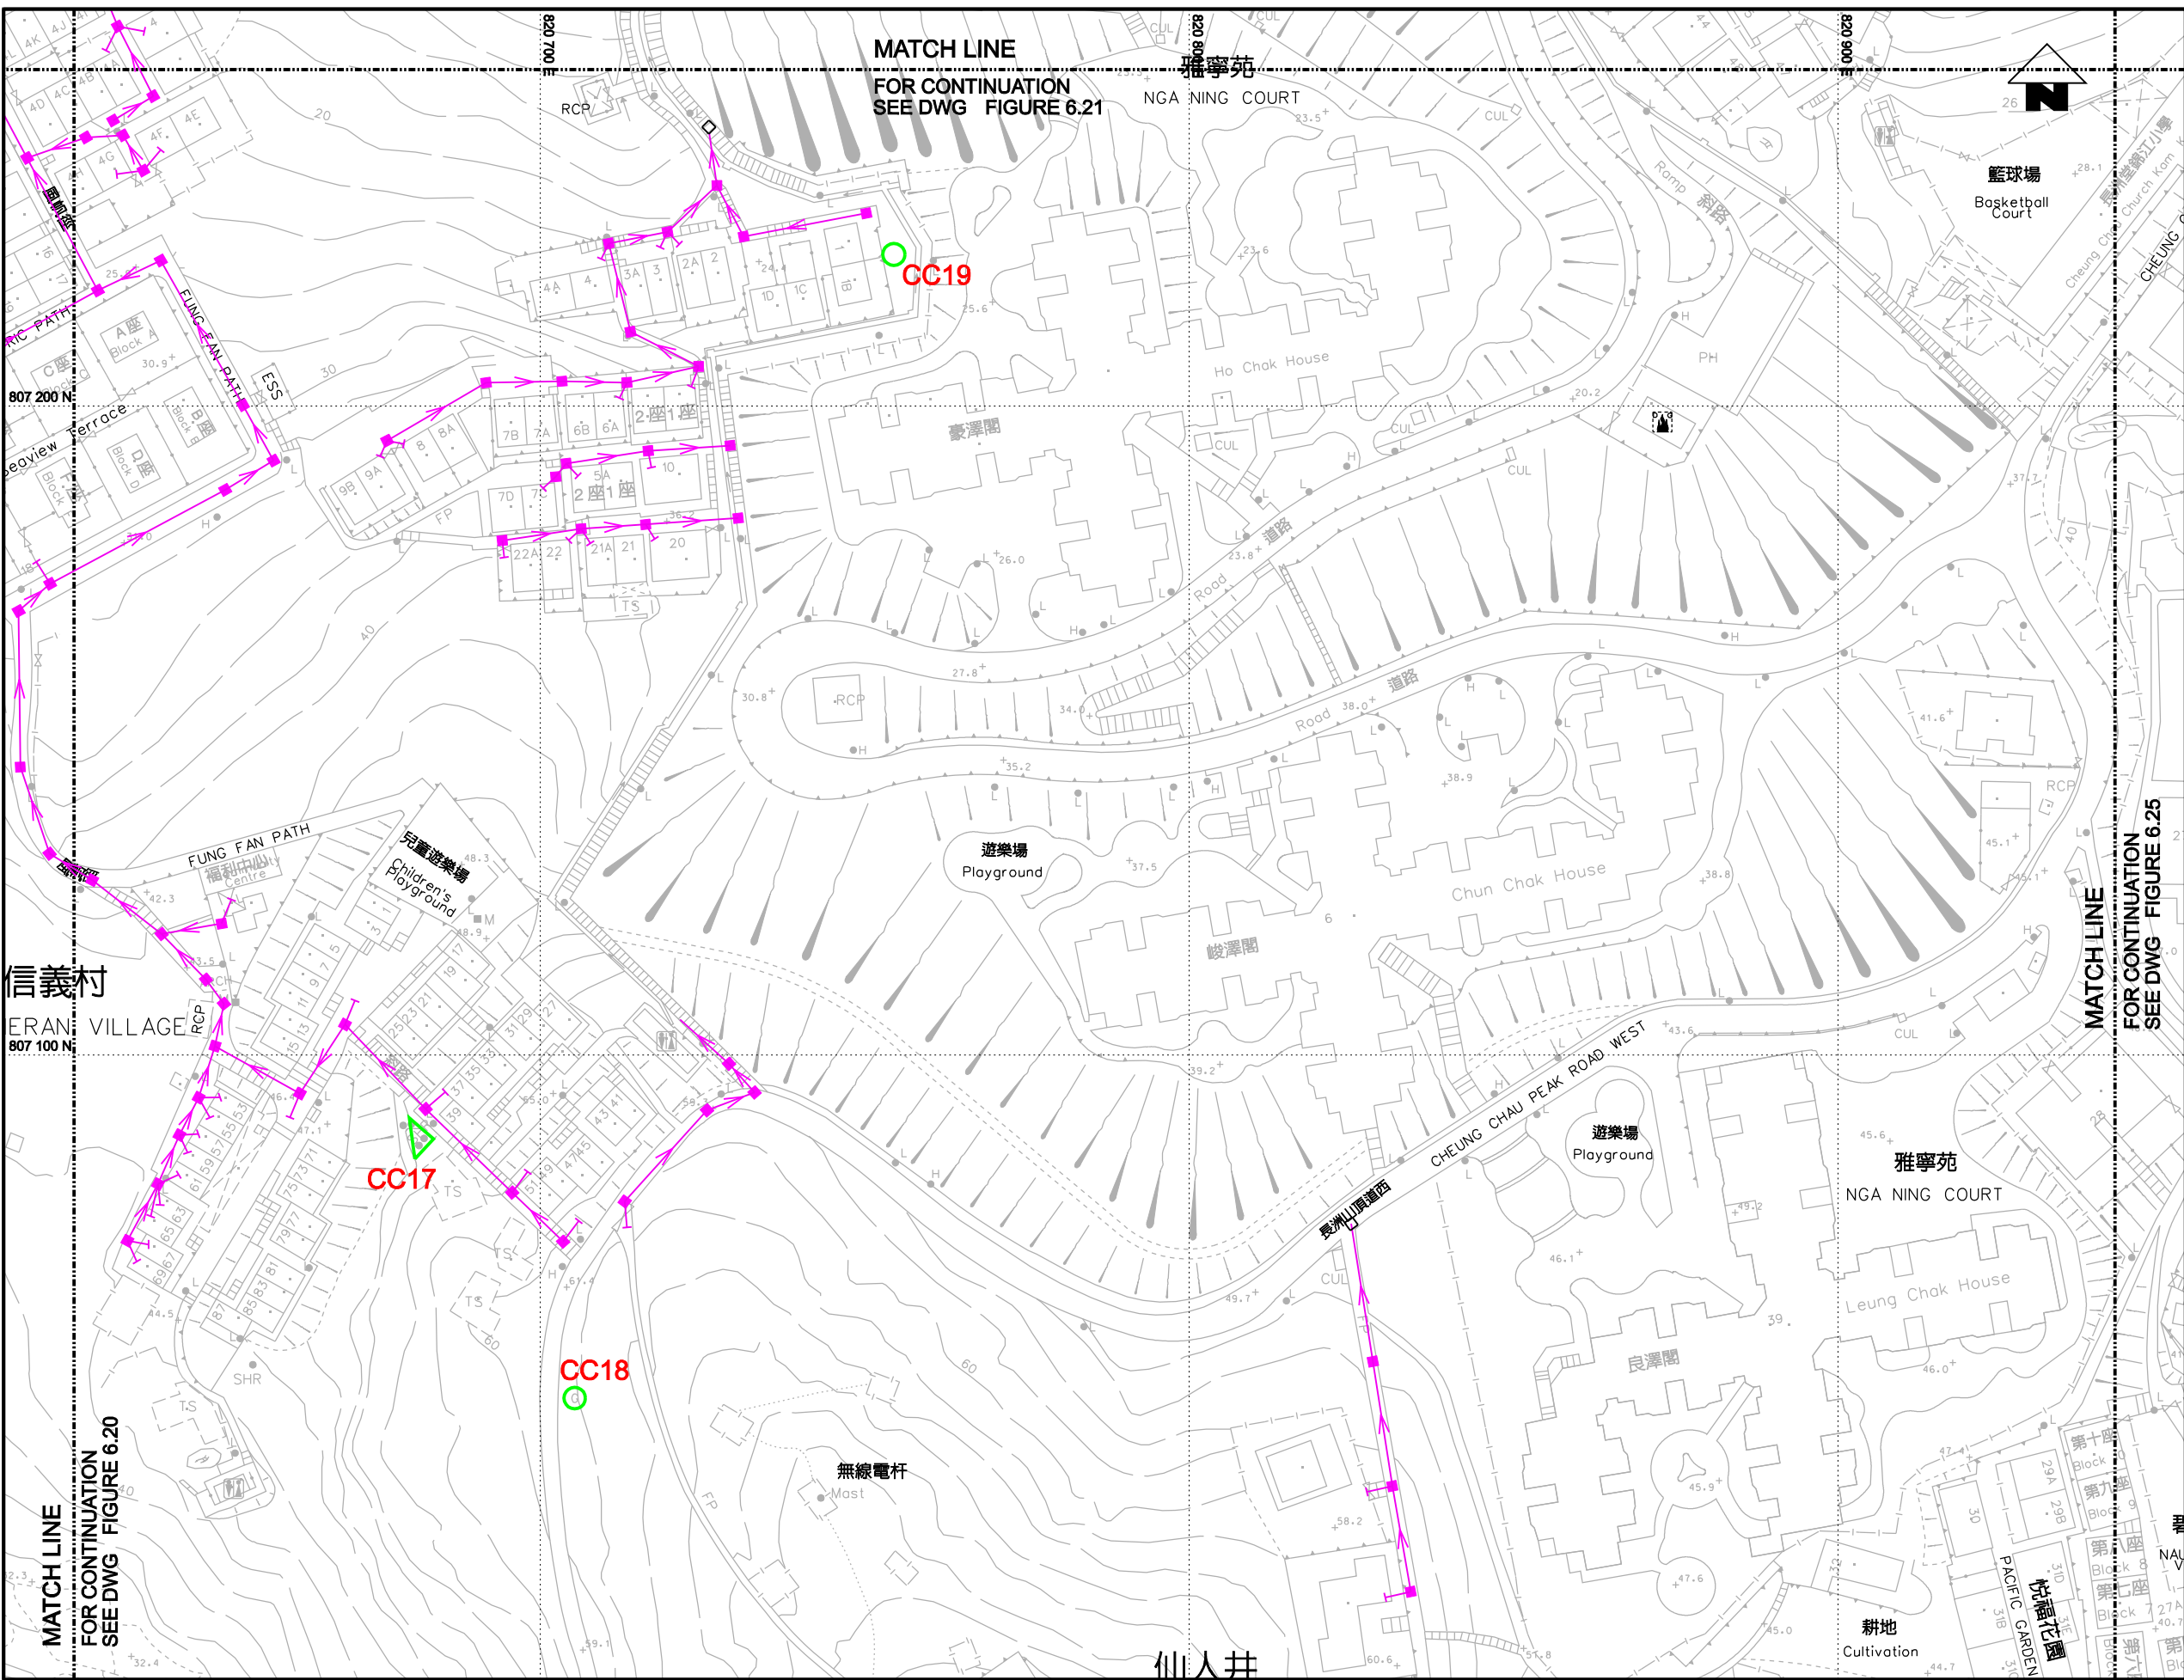


KEY PLAN SCALE: 1 N.T.S.

- LEGEND AND ABBREVIATION:
- Proposed Sewer
  - Proposed Manhole
  - Proposed Tapping Pipe (subject to consultation with owners of houses with topographical problem)
  - Existing Dry Weather Flow Interceptor to be Modified
  - Existing Dry Weather Flow Interceptor
  - Location of Built Heritage Resources

PRINTED BY: cheu8306 8/16/2013 5:20:26 PM  
 FILENAME: P:\CHINA\up\image\_CADD\PROJECTS\151572\FIGURE\ENVIRONMENT\EMA\4572-EMA-FIG-6.22.dgn

MATCH LINE  
 FOR CONTINUATION  
 SEE DWG FIGURE 6.20

MATCH LINE  
 FOR CONTINUATION  
 SEE DWG FIGURE 6.25

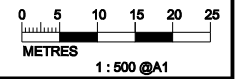

Agreement No. CE 15/2010 (DS)  
 Upgrading of Cheung Chau and Tai O Sewage Collection, Treatment and Disposal Facilities - Design and Construction  
**Outlying Islands Sewerage Stage 2 -**  
 Upgrading of Cheung Chau Sewage Collection, Treatment and Disposal Facilities

Title :

Date :



August 2013

Figure :

6.22



**LOCATION OF BUILT  
 HERITAGE RESOURCES  
 (SHEET 7 OF 15)**



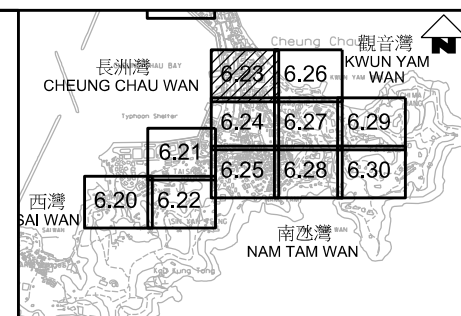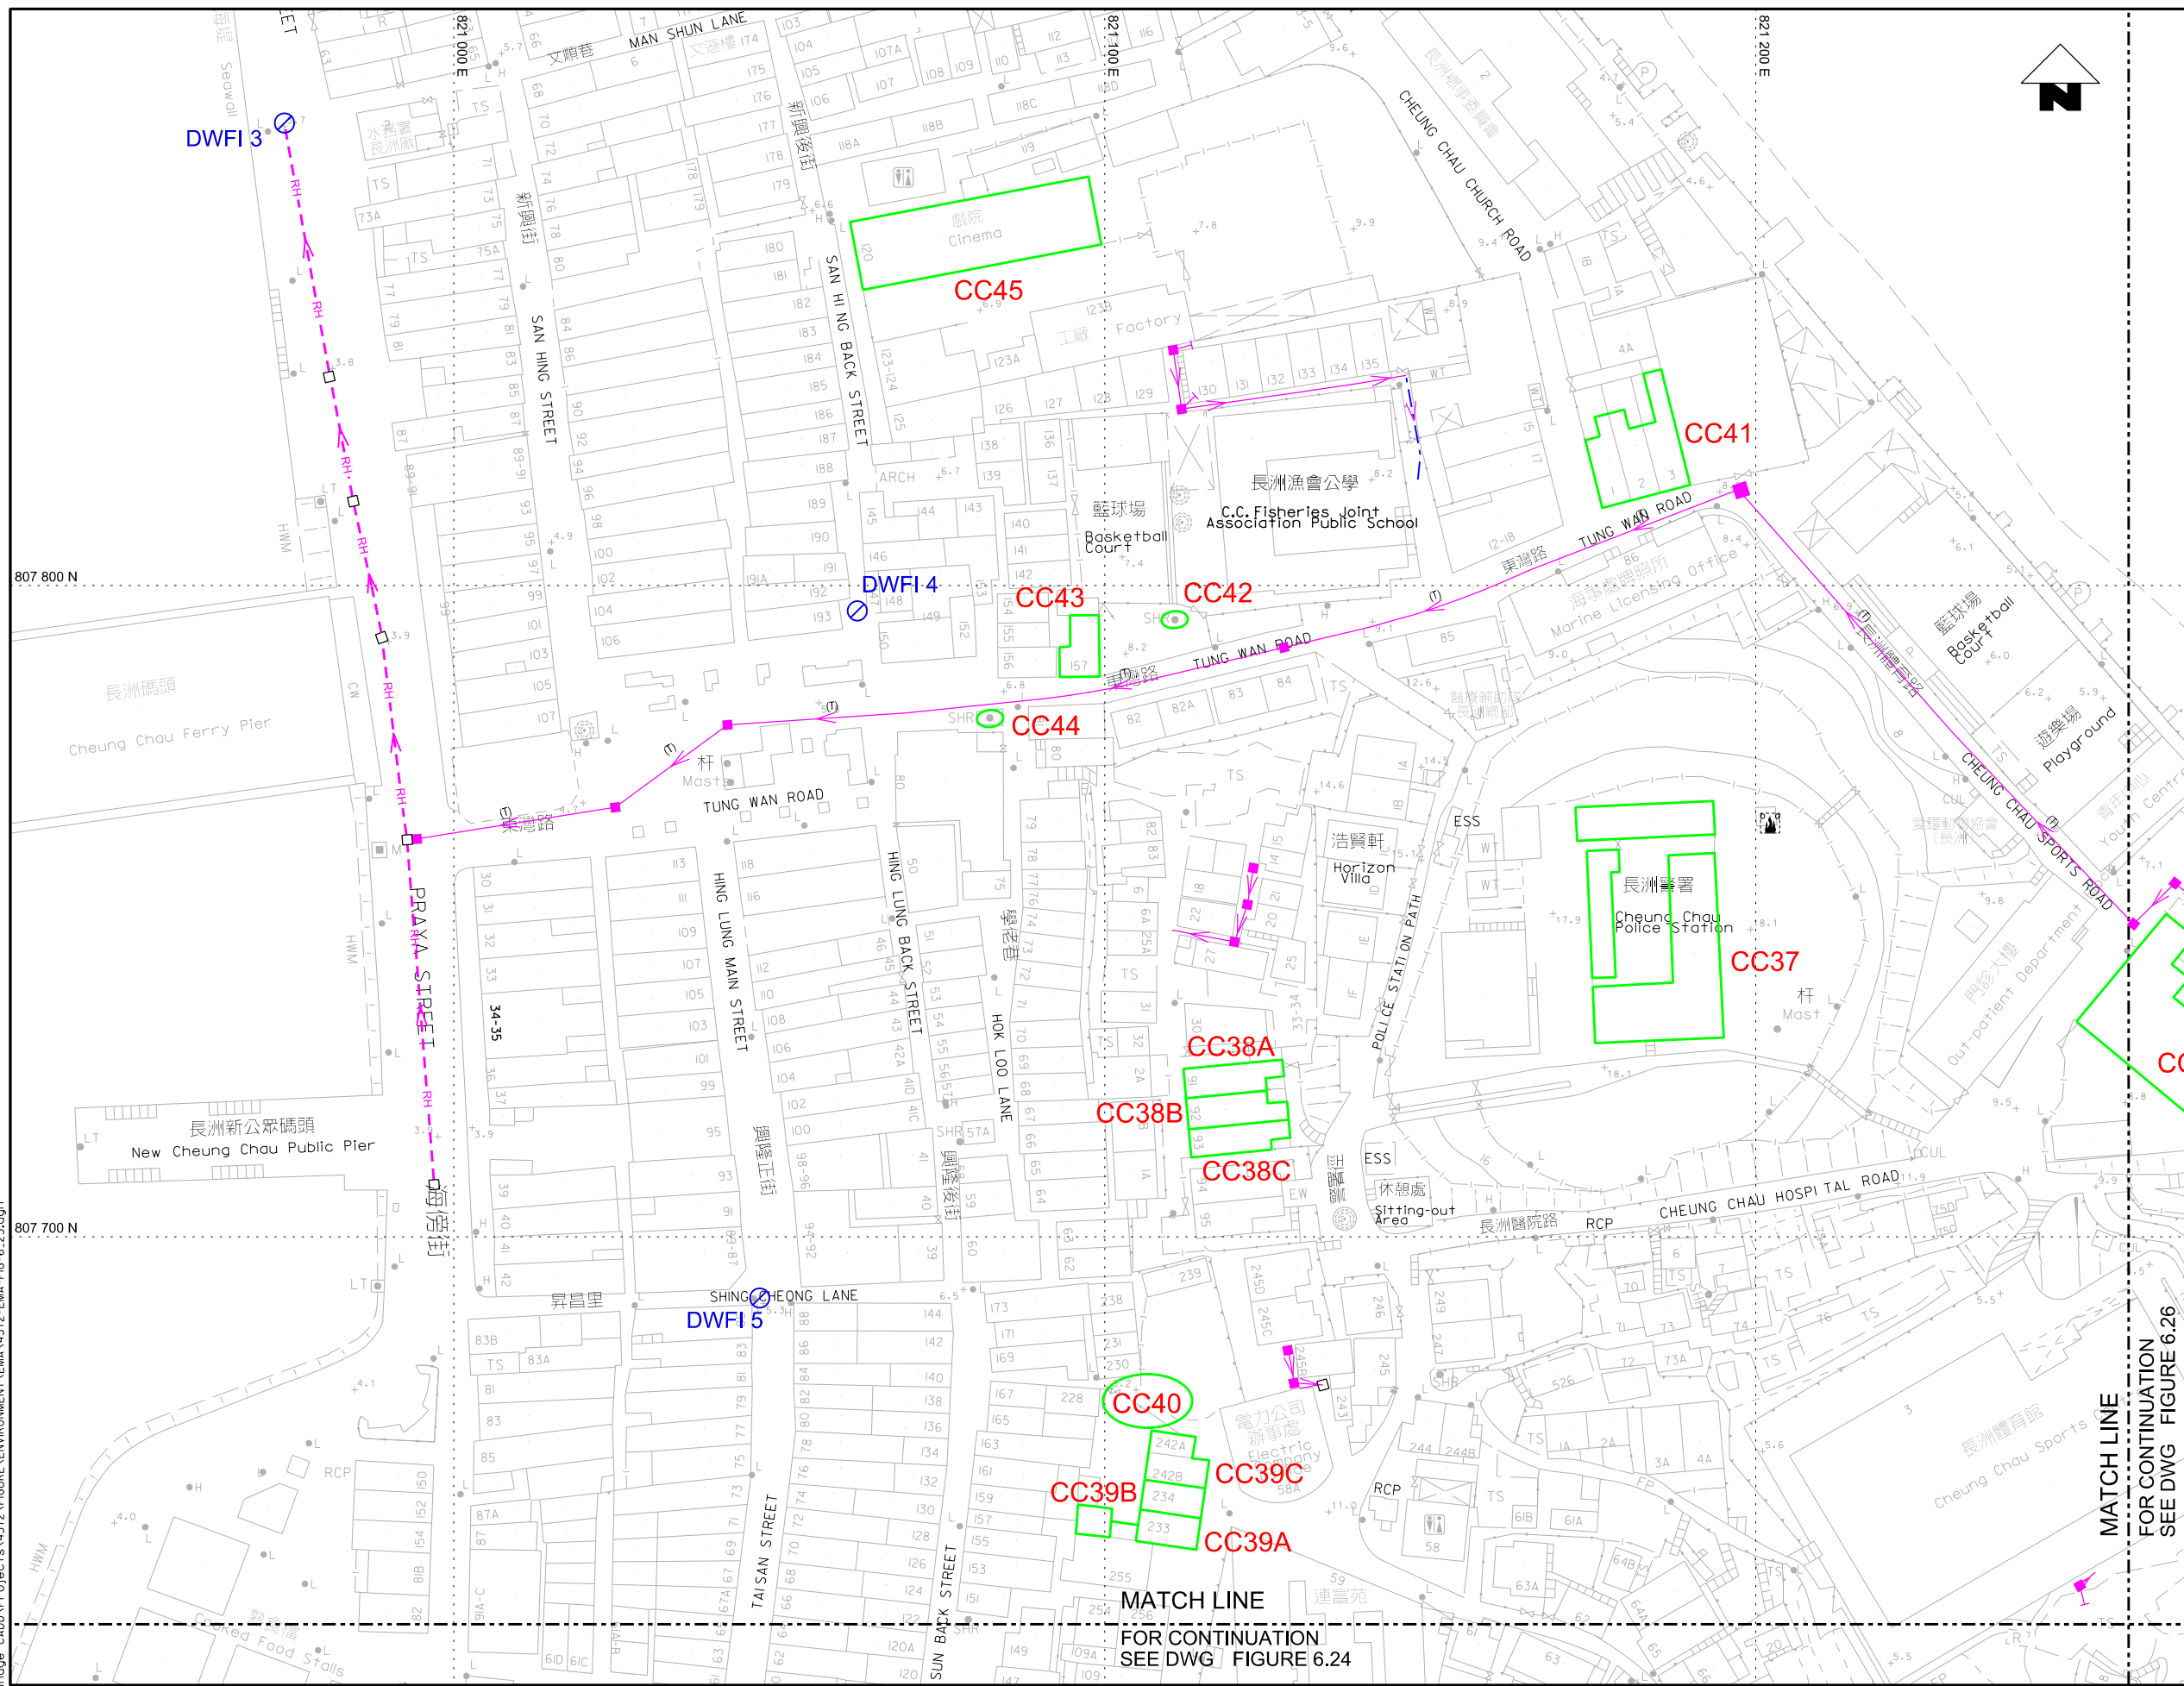

KEY PLAN SCALE: N.T.S.

- LEGEND AND ABBREVIATION:
- Proposed Sewer
  - Proposed Manhole
  - Proposed Tapping Pipe (subject to consultation with owners of houses with topographical problem)
  - Existing Dry Weather Flow Interceptor to be Modified
  - Existing Dry Weather Flow Interceptor
  - Location of Built Heritage Resources
  - Existing Sewer to be Upgraded
  - Proposed Sewer to be Constructed using trenchless method
  - Existing Sewer to be Rehabilitated

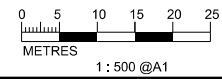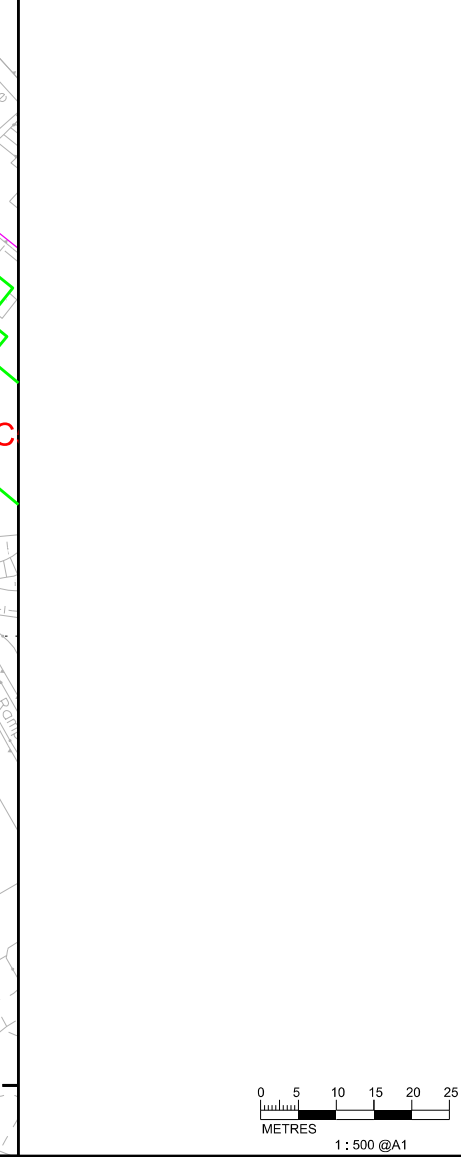



PRINTED BY: cheu8306 8/13/2013 6:35:58 PM  
 FILENAME: P:\CHINA\DR\orange\_CADD\Project\154572\FIGURE\ENVIRONMENT\EMA\4572-EMA-FIG-6.23.dgn



Agreement No. CE 15/2010 (DS)  
 Upgrading of Cheung Chau and Tai O Sewage Collection, Treatment and Disposal Facilities - Design and Construction  
 Outlying Islands Sewerage Stage 2 -  
 Upgrading of Cheung Chau Sewage Collection, Treatment and Disposal Facilities

Title:	LOCATION OF BUILT HERITAGE RESOURCES (SHEET 8 OF 15)		
Date:	August 2013	Figure:	6.23



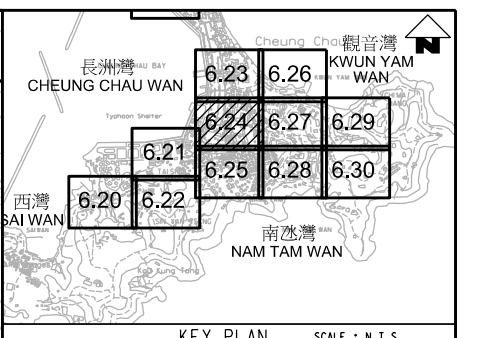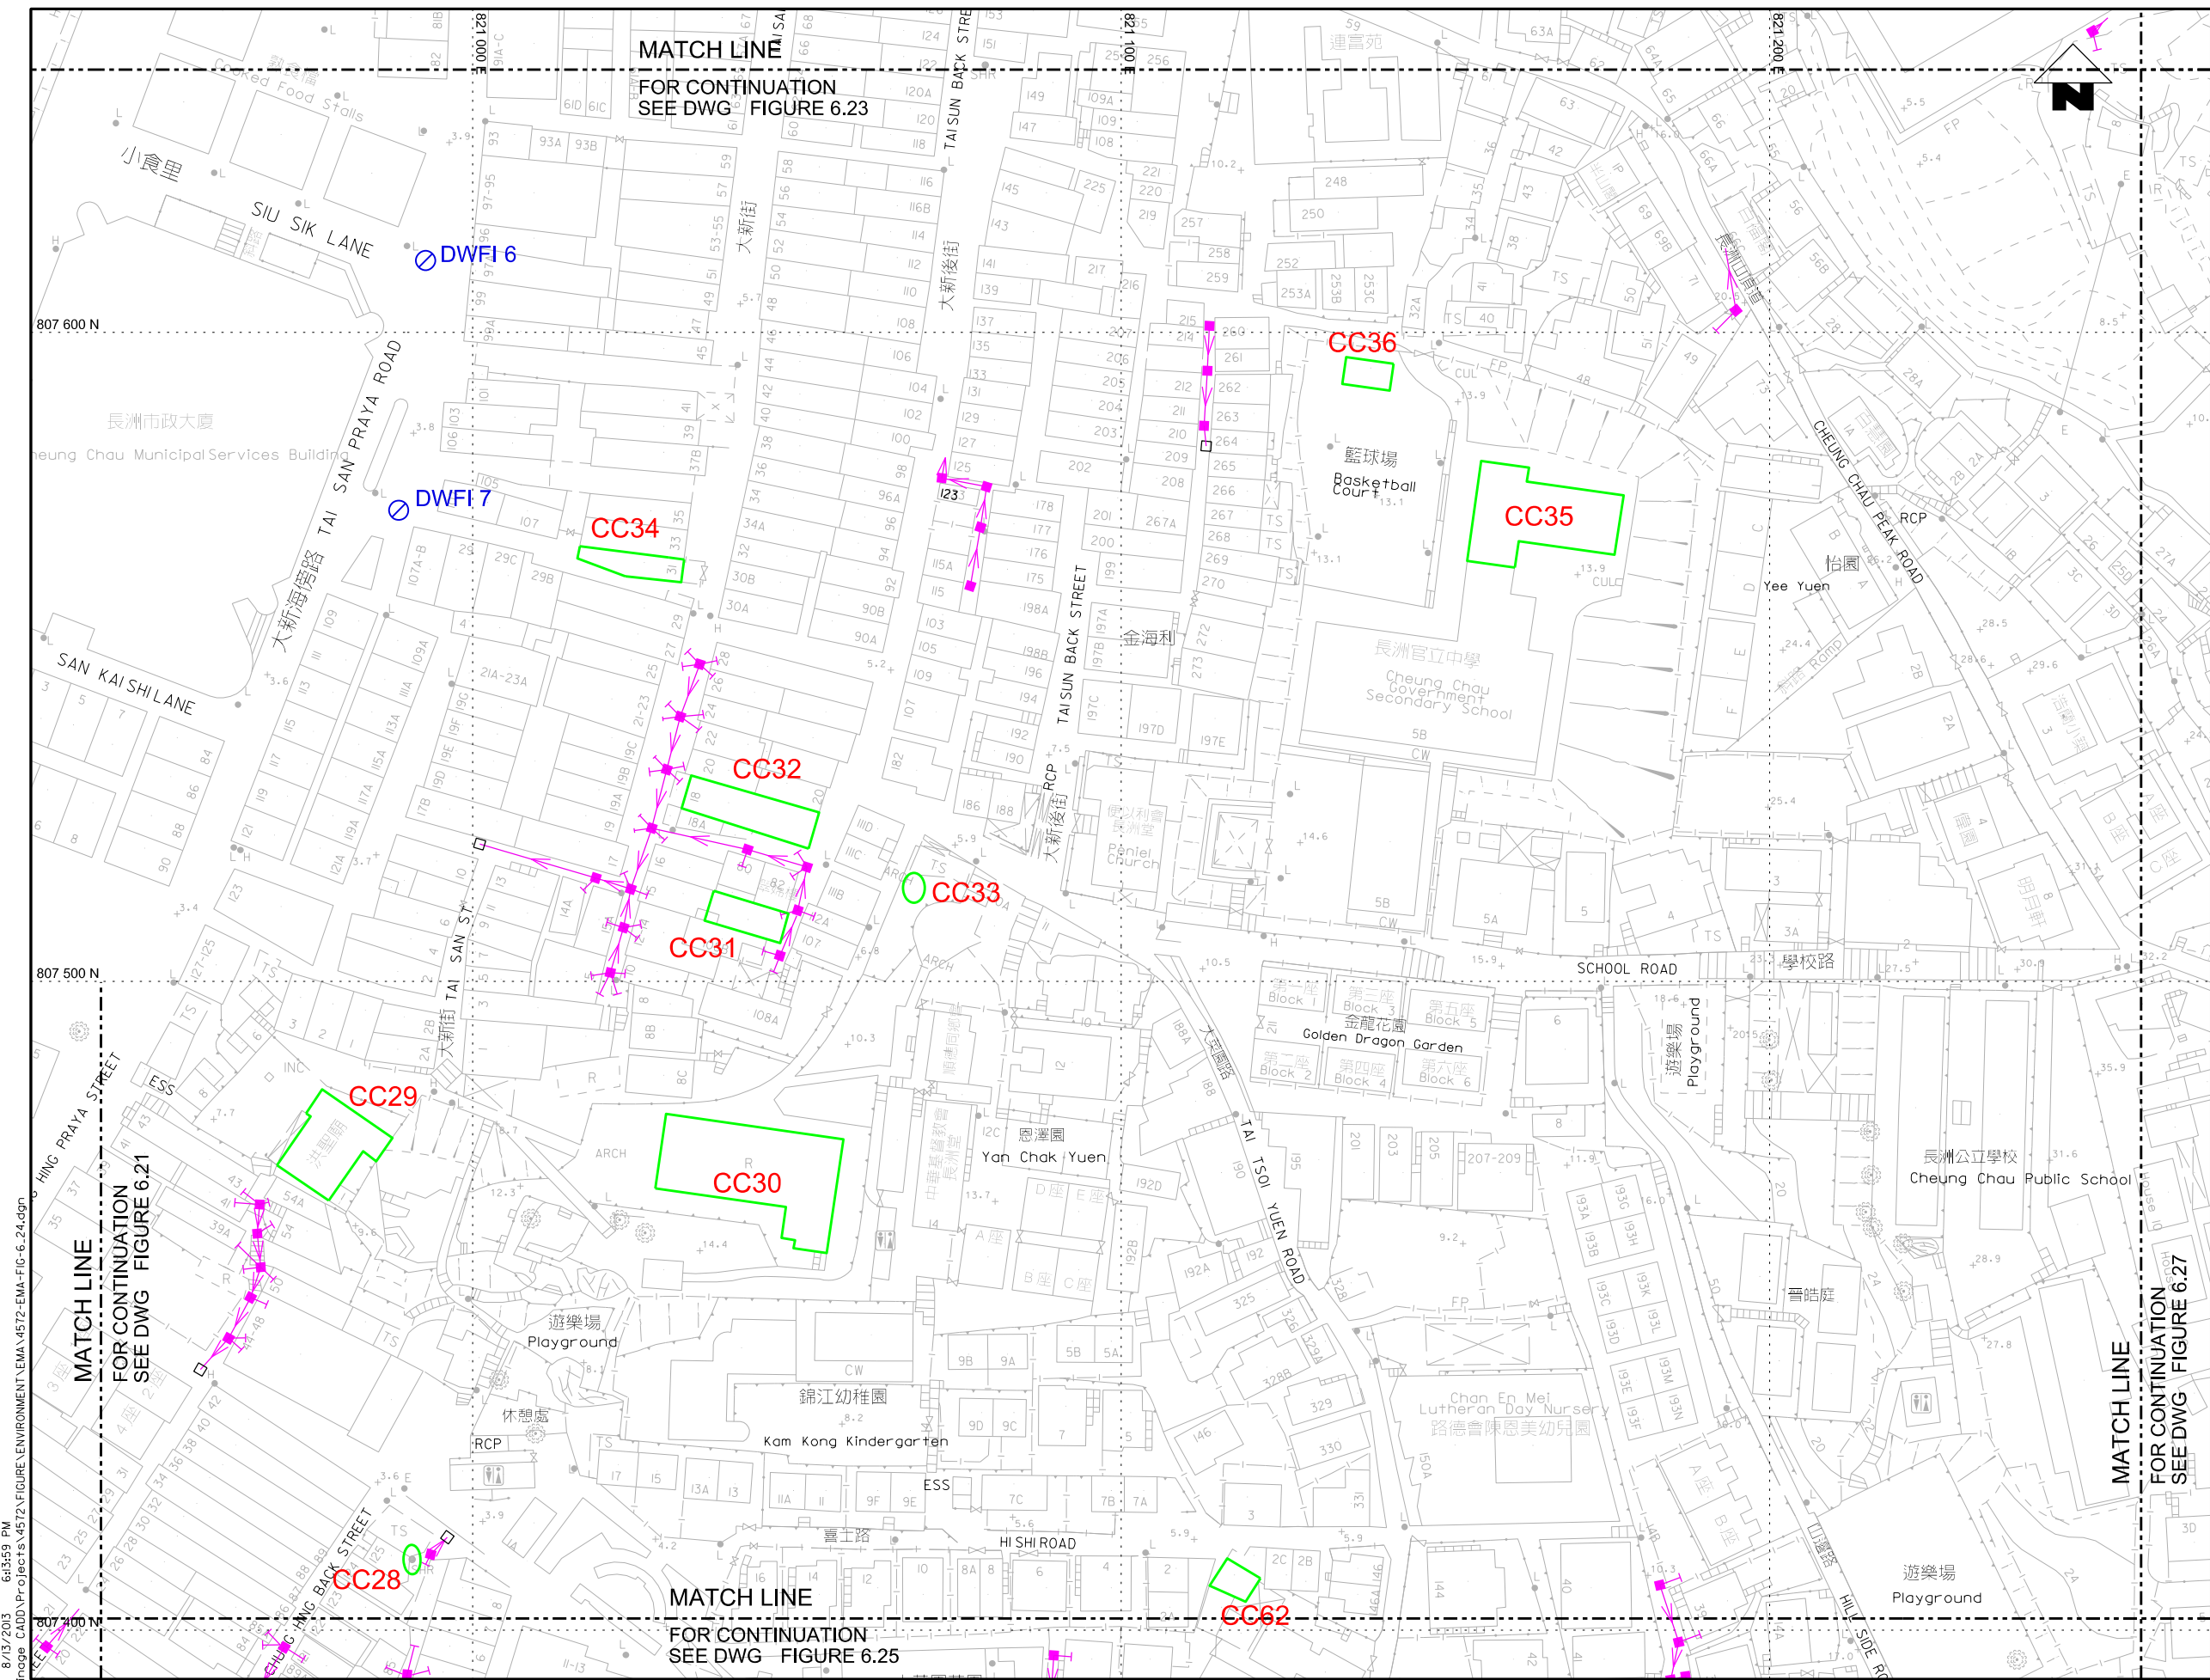

KEY PLAN SCALE : N.T.S.


LEGEND AND ABBREVIATION:

- Proposed Sewer
- Proposed Manhole
- Proposed Tapping Pipe (subject to consultation with owners of houses with topographical problem)
- Existing Dry Weather Flow Interceptor to be Modified
- Existing Dry Weather Flow Interceptor
- CC01 Location of Built Heritage Resources



PRINTED BY: cheuk8306 8/13/2013 6:33:59 PM  
 FILENAME: F:\CHINA\UP\orange\_CADD\Project\15\_15172\FIGURE\ENVIRONMENT\EMA\5172-EMA-FIG-6\_24.dgn

Agreement No. CE 15/2010 (DS)  
 Upgrading of Cheung Chau and Tai O Sewage Collection, Treatment and Disposal Facilities - Design and Construction  
 Outlying Islands Sewerage Stage 2 -  
 Upgrading of Cheung Chau Sewage Collection, Treatment and Disposal Facilities

Title :	<b>LOCATION OF BUILT HERITAGE RESOURCES (SHEET 9 OF 15)</b>		
Date :	August 2013	Figure :	6.24

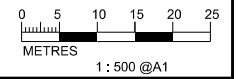




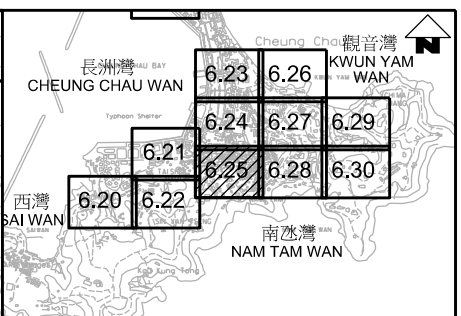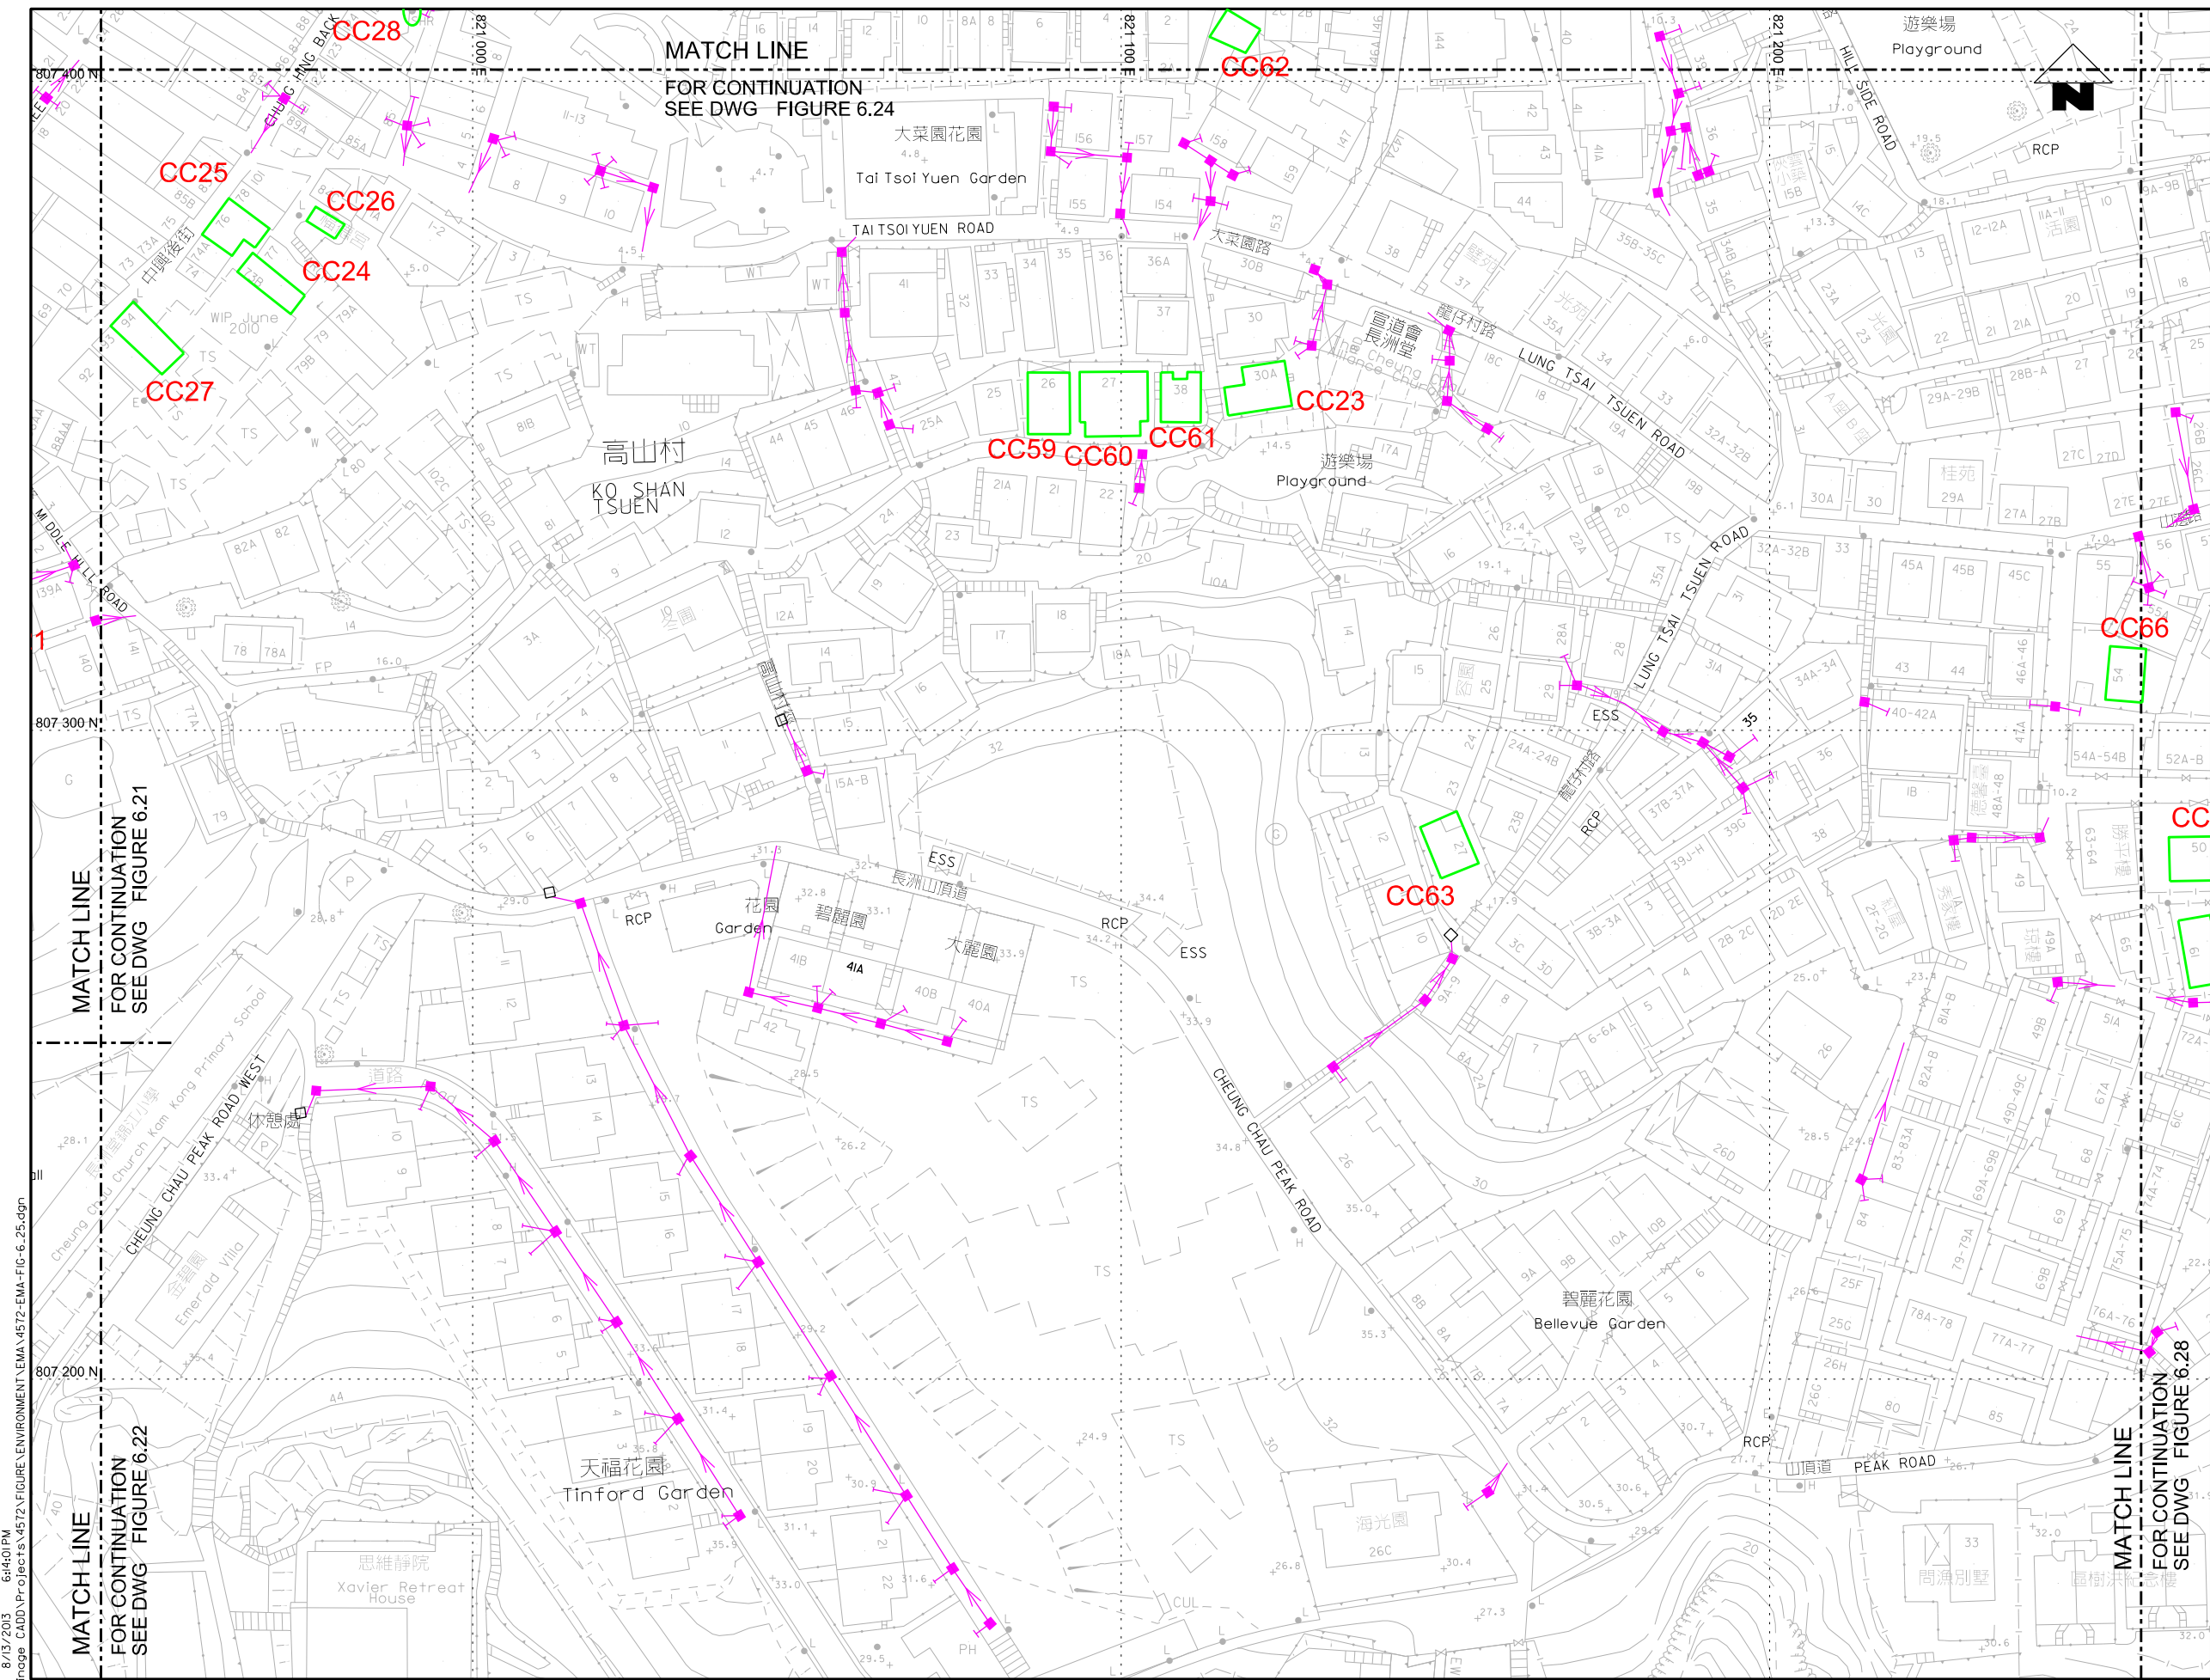

KEY PLAN SCALE : N.T.S.

- LEGEND AND ABBREVIATION:
- Proposed Sewer
  - Proposed Manhole
  - Proposed Tapping Pipe (subject to consultation with owners of houses with topographical problem)
  - Existing Dry Weather Flow Interceptor to be Modified
  - Existing Dry Weather Flow Interceptor
  - Location of Built Heritage Resources

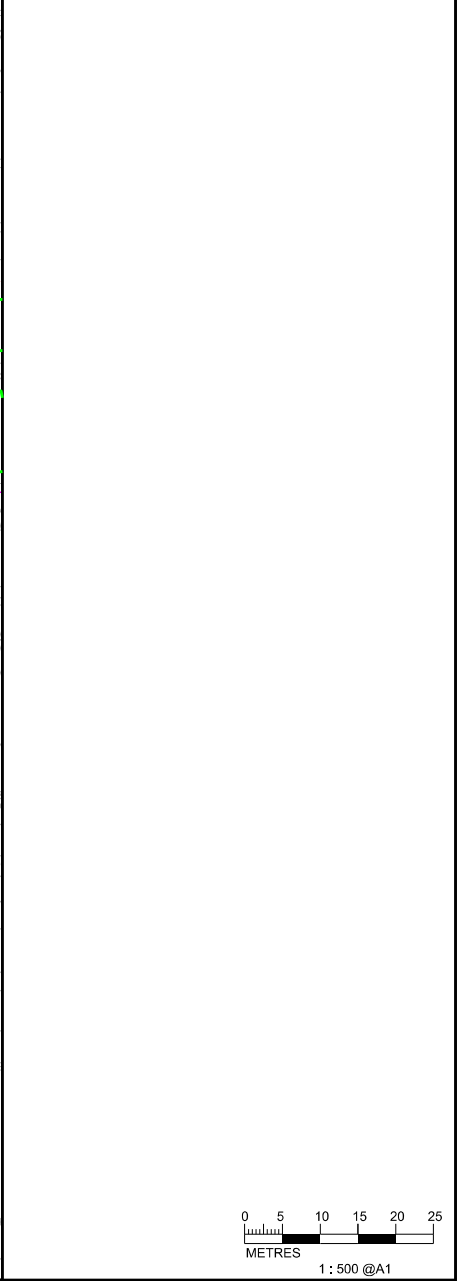

PRINTED BY: cheu8306 8/13/2013 6:44:01 PM  
 FILENAME: P:\CHINA\UP\orange\_CADD\Project\15\4572\FIGURE\ENVIRONMENT\EMA\4572-EMA-FIG-6\_25.dgn

MATCH LINE  
 FOR CONTINUATION  
 SEE DWG FIGURE 6.21

MATCH LINE  
 FOR CONTINUATION  
 SEE DWG FIGURE 6.22



MATCH LINE  
 FOR CONTINUATION  
 SEE DWG FIGURE 6.28



Agreement No. CE 15/2010 (DS)  
 Upgrading of Cheung Chau and Tai O Sewage Collection, Treatment and Disposal Facilities - Design and Construction  
**Outlying Islands Sewerage Stage 2 -**  
 Upgrading of Cheung Chau Sewage Collection, Treatment and Disposal Facilities

Title :	<b>LOCATION OF BUILT HERITAGE RESOURCES (SHEET 10 OF 15)</b>		
Date :	August 2013	Figure :	6.25



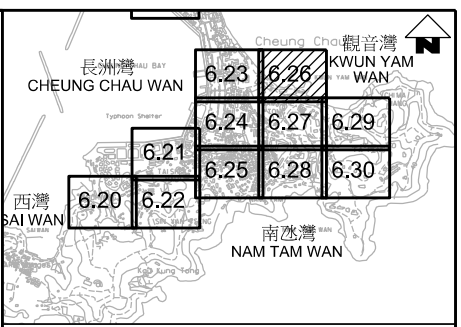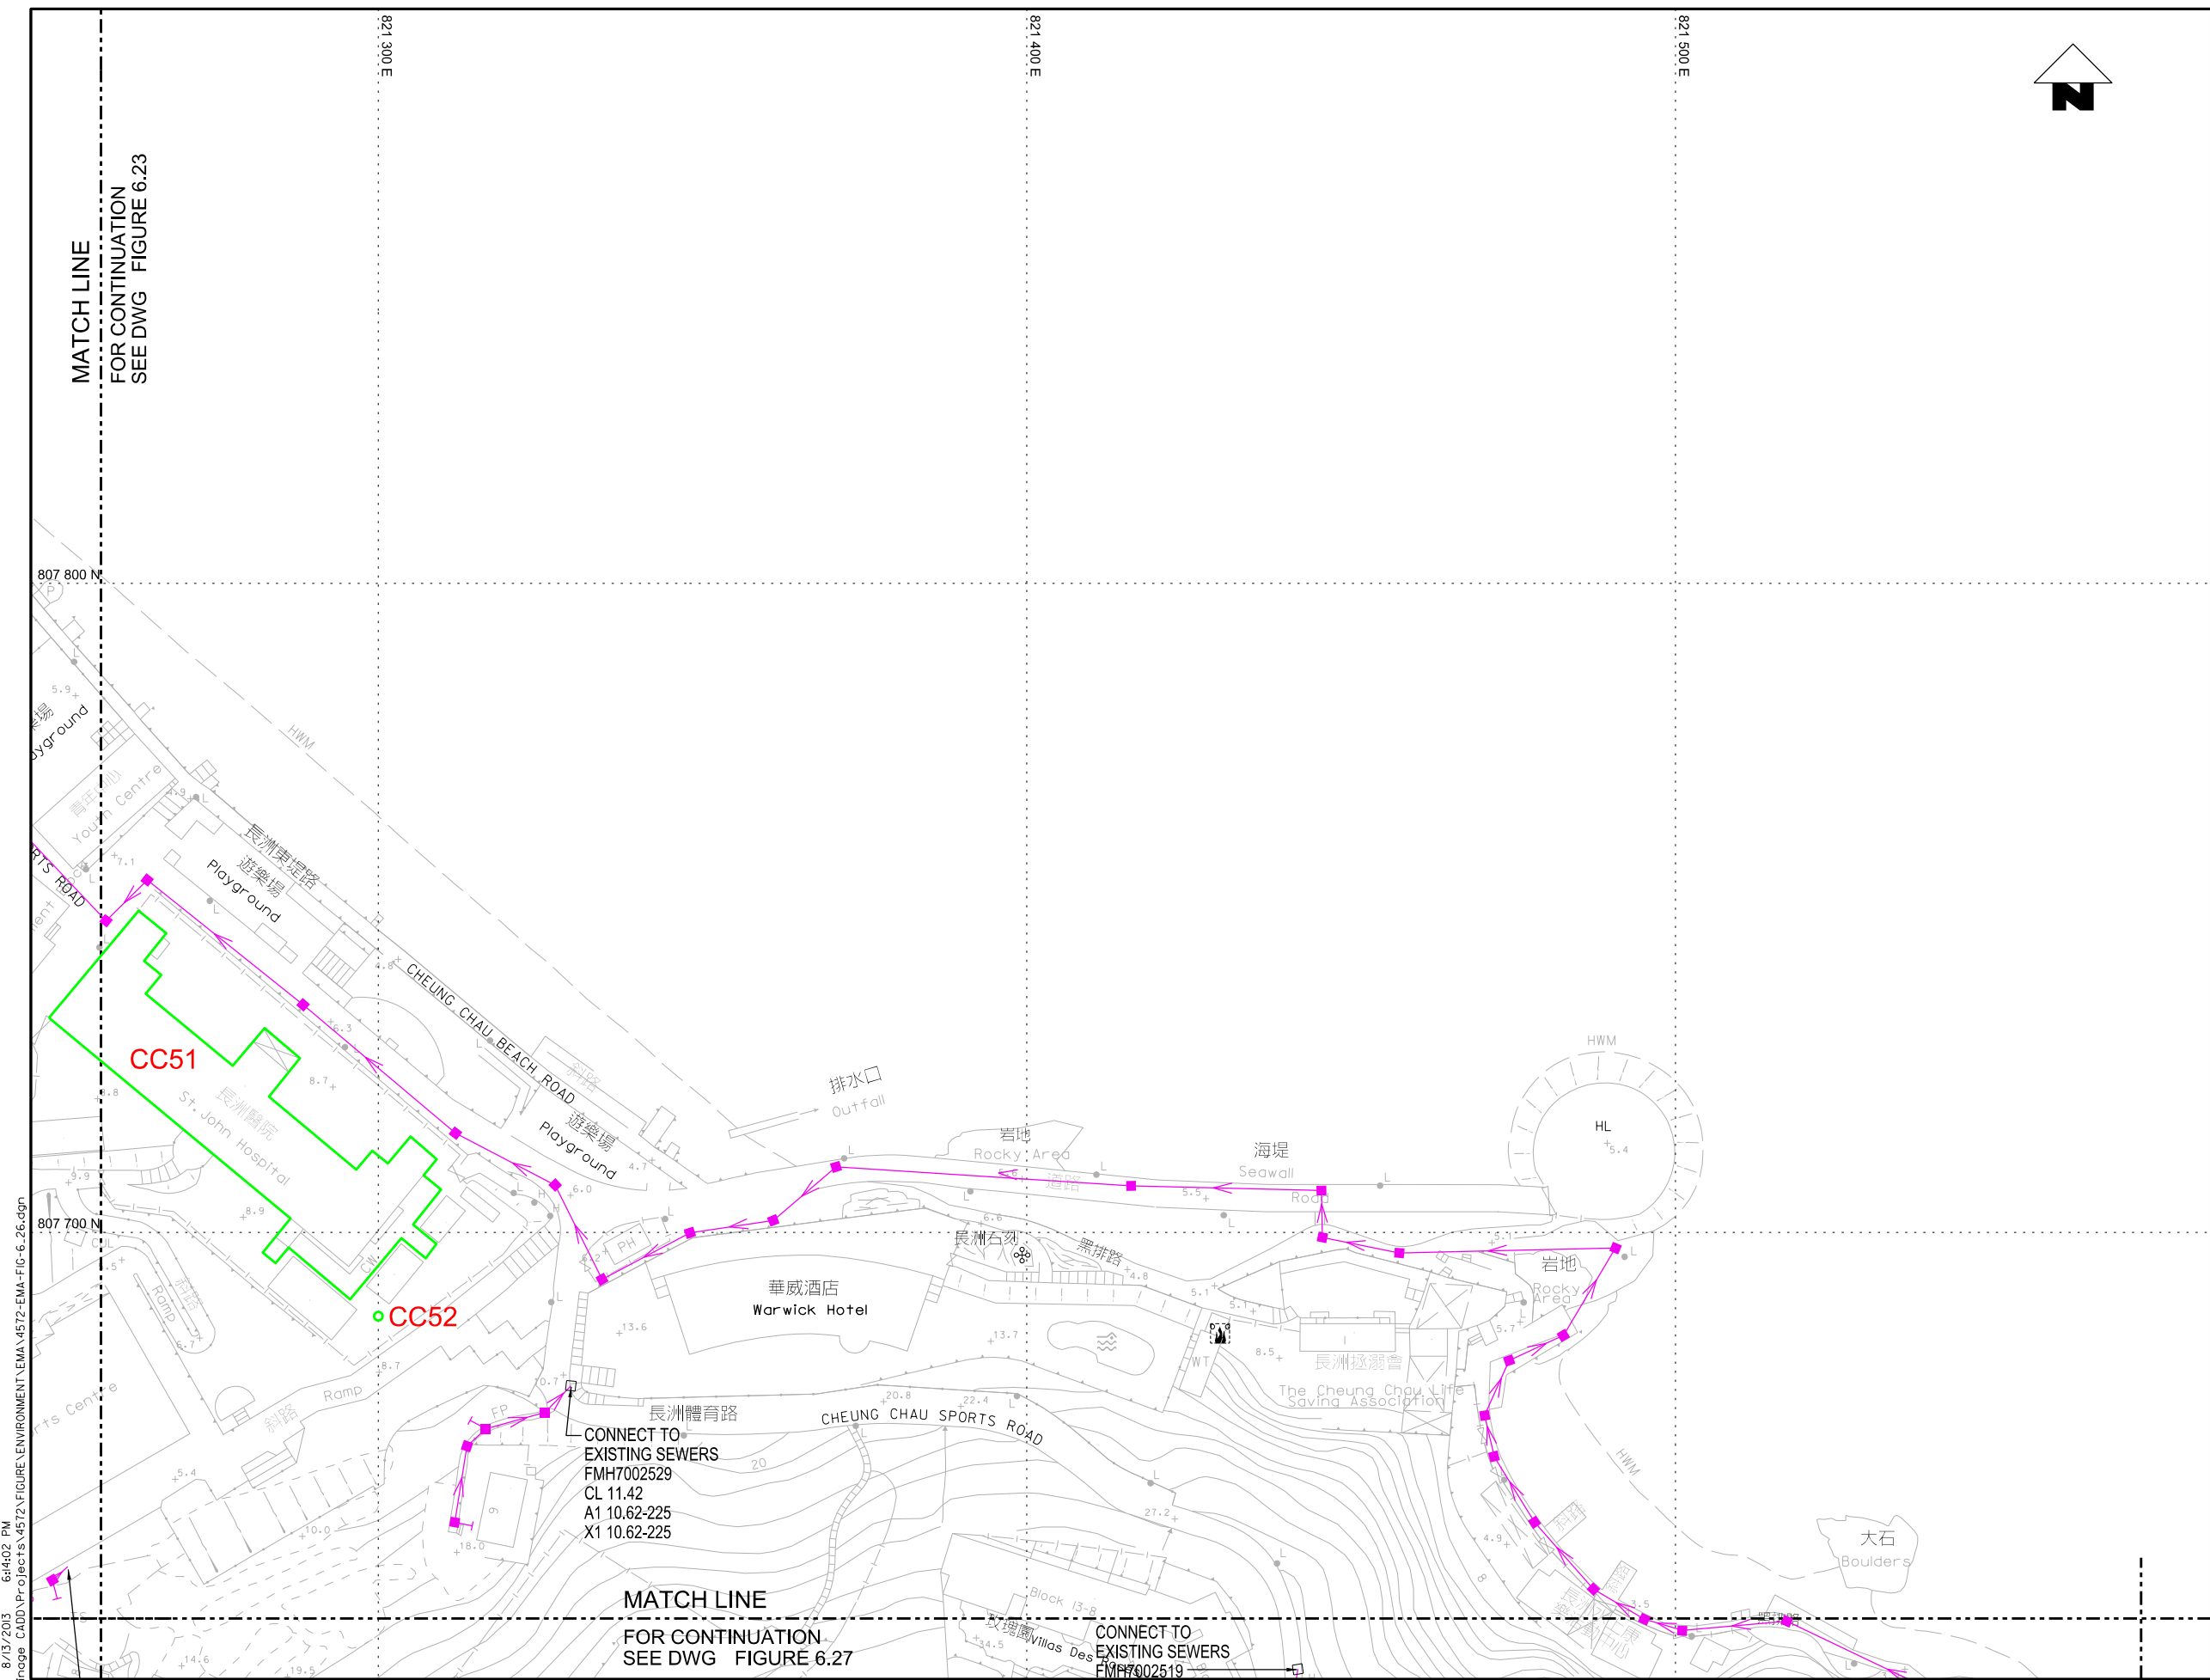

- KEY PLAN SCALE : N.T.S.
- LEGEND AND ABBREVIATION:
- Proposed Sewer
  - Proposed Manhole
  - Proposed Tapping Pipe (subject to consultation with owners of houses with topographical problem)
  - Existing Dry Weather Flow Interceptor to be Modified
  - Existing Dry Weather Flow Interceptor
  - Location of Built Heritage Resources
  - Proposed Sewer to be Constructed using trenchless method

PRINTED BY: cheu8306 8/13/2013 6:44:02 PM  
 FILENAME: F:\CHINA\DR\image\_CADD\Project\15\_4572\FIGURE\ENVIRONMENT\EMA\4572-EMA-FIG-6\_26.dgn

渠務署  
 DRAINAGE SERVICES DEPARTMENT

Agreement No. CE 15/2010 (DS)  
 Upgrading of Cheung Chau and Tai O Sewage Collection, Treatment and Disposal Facilities - Design and Construction  
 Outlying Islands Sewerage Stage 2 -  
 Upgrading of Cheung Chau Sewage Collection, Treatment and Disposal Facilities

Title :


Date :



August 2013

Figure :

6.26

LOCATION OF BUILT  
 HERITAGE RESOURCES  
 (SHEET 11 OF 15)

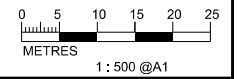

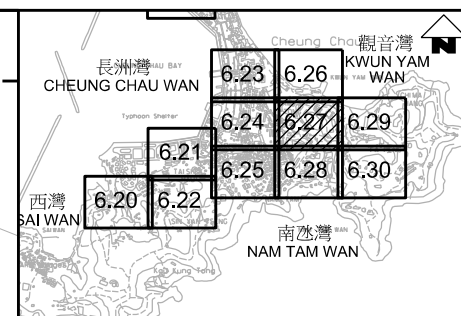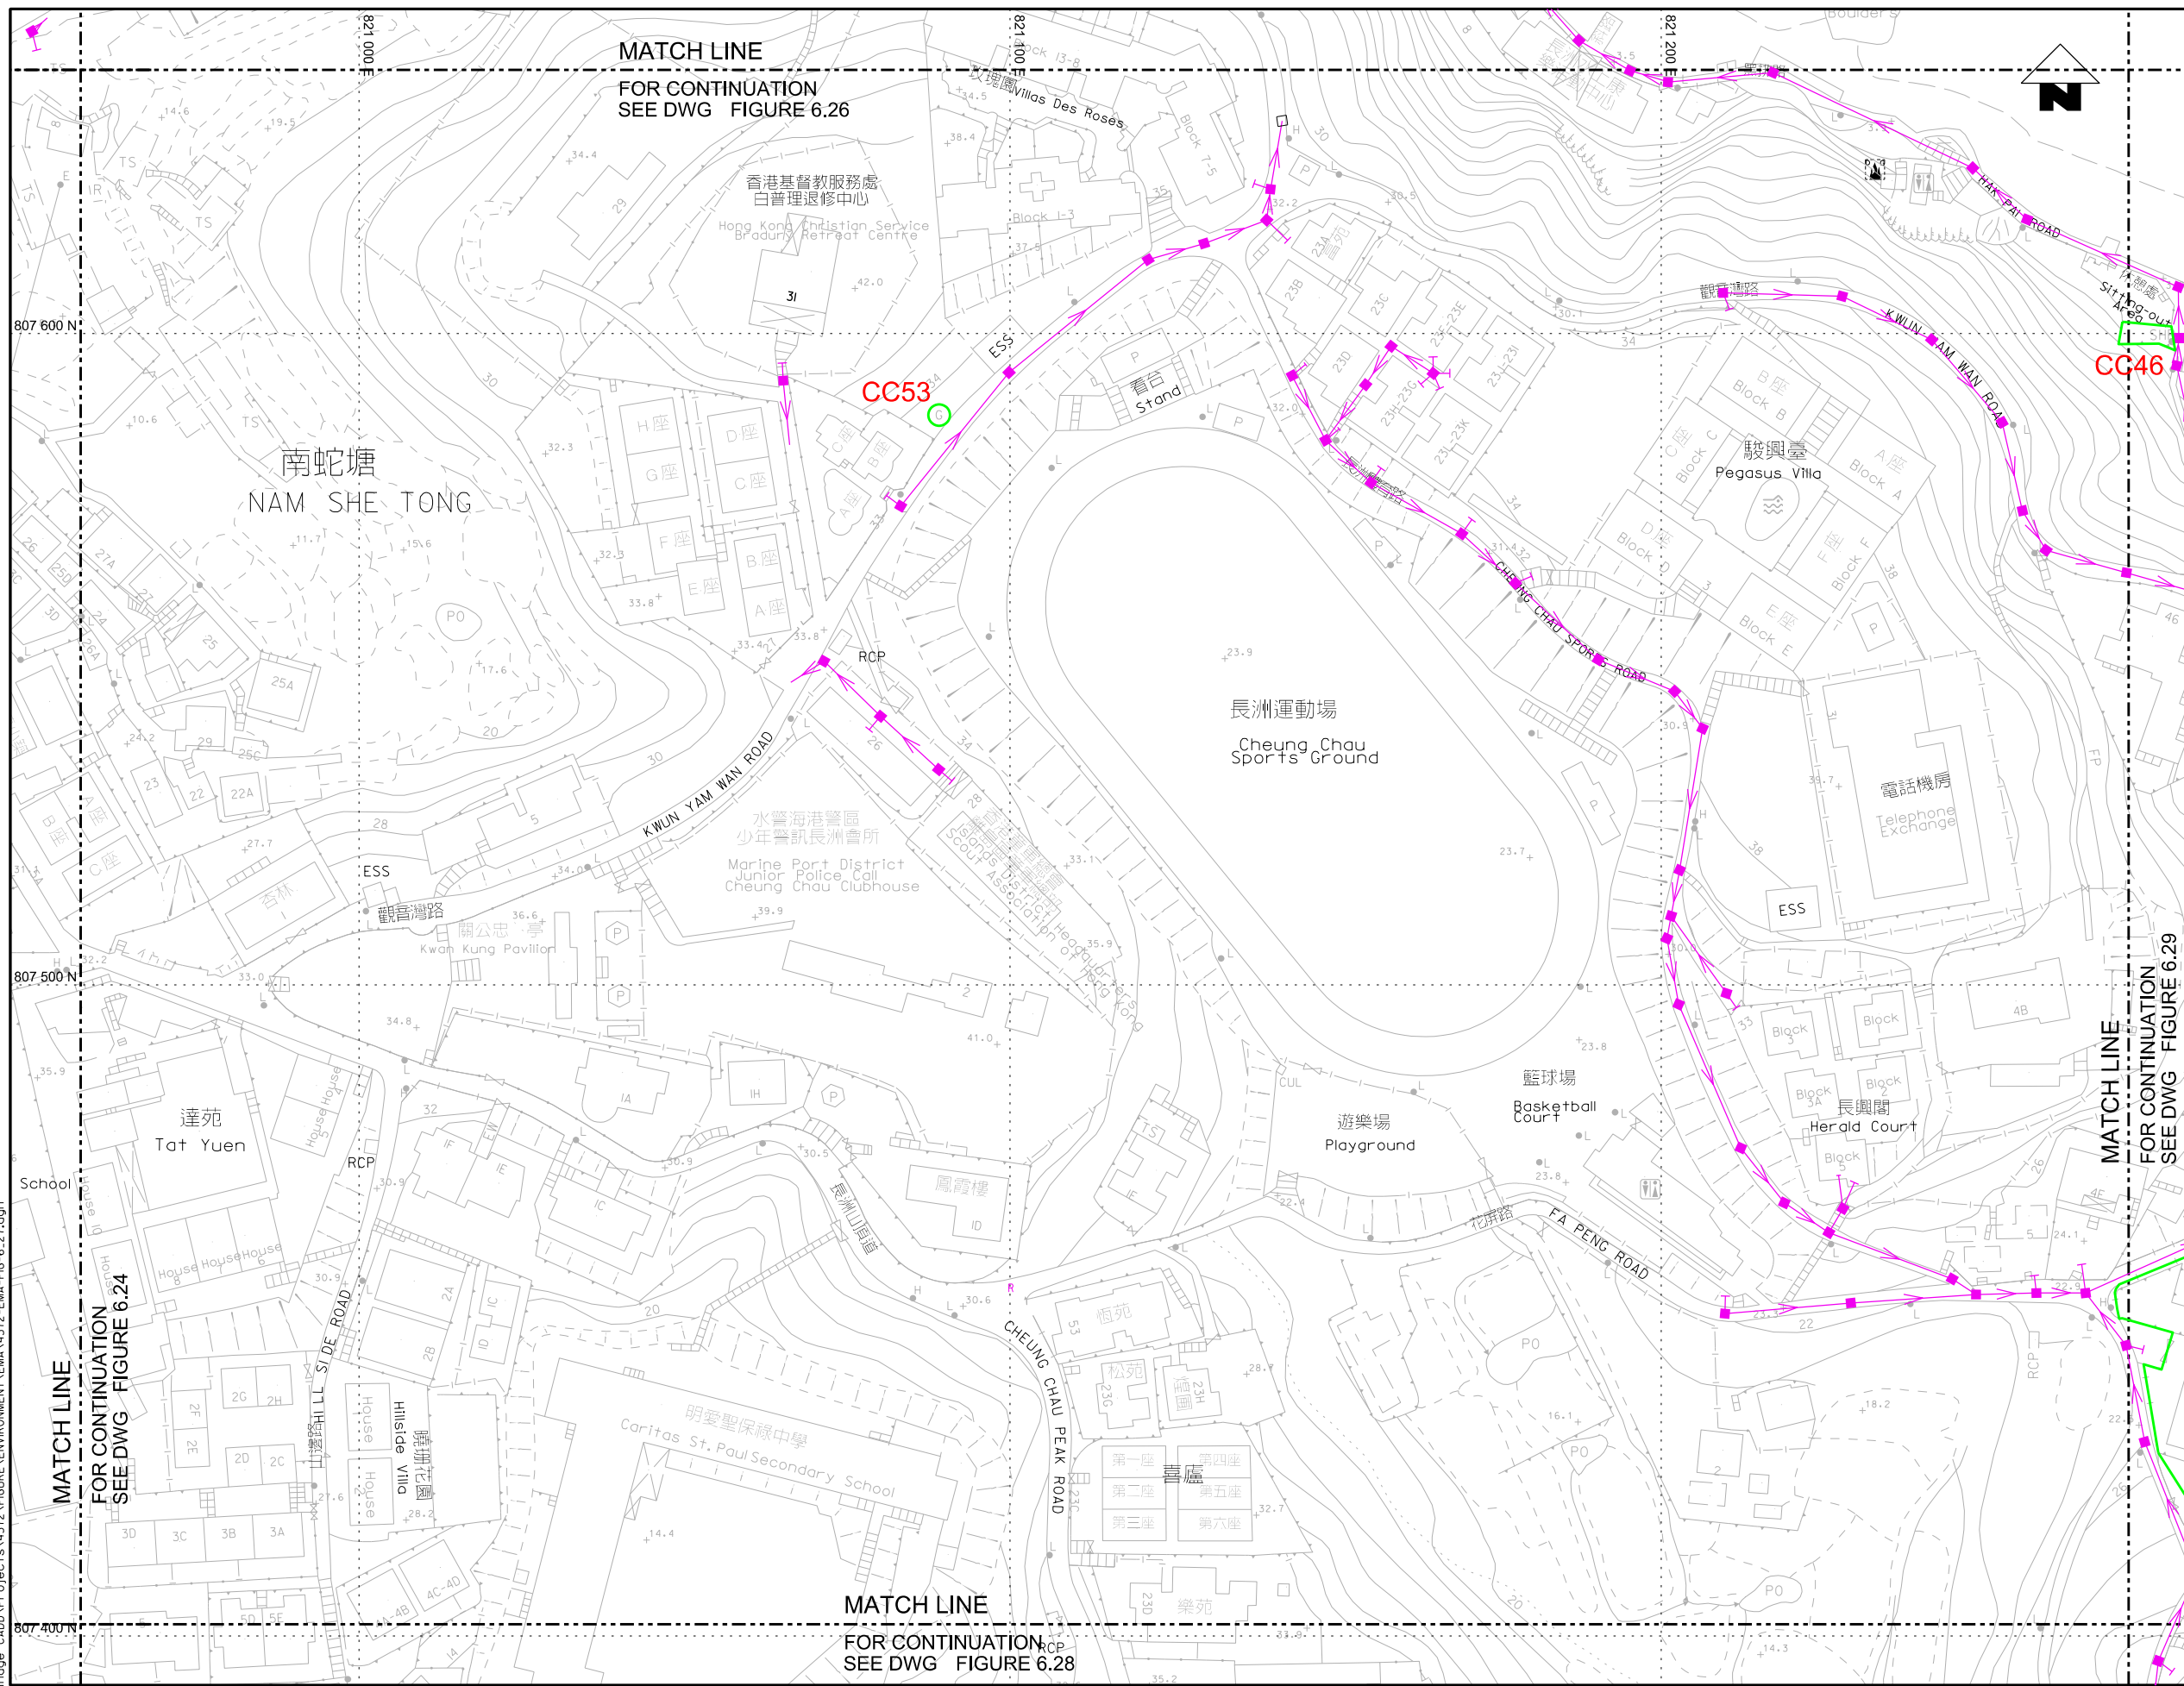

KEY PLAN SCALE : N.T.S.

- LEGEND AND ABBREVIATION:
- Proposed Sewer
  - Proposed Manhole
  - Proposed Tapping Pipe (subject to consultation with owners of houses with topographical problem)
  - Existing Dry Weather Flow Interceptor to be Modified
  - Existing Dry Weather Flow Interceptor
  - Location of Built Heritage Resources



PRINTED BY: cheu8306 8/13/2013 6:44:03 PM  
 FILENAME: P:\CHINA\DR\orange\_CADD\Project\15\_4572\FIGURE\ENVIRONMENT\EMA\5172-EMA-FIG-6.27.dgn

MATCH LINE FOR CONTINUATION SEE DWG FIGURE 6.24

MATCH LINE FOR CONTINUATION SEE DWG FIGURE 6.26

MATCH LINE FOR CONTINUATION SEE DWG FIGURE 6.29



MATCH LINE FOR CONTINUATION SEE DWG FIGURE 6.28



Agreement No. CE 15/2010 (DS)  
 Upgrading of Cheung Chau and Tai O Sewage Collection, Treatment and Disposal Facilities - Design and Construction  
 Outlying Islands Sewerage Stage 2 -  
 Upgrading of Cheung Chau Sewage Collection, Treatment and Disposal Facilities

Title :	LOCATION OF BUILT HERITAGE RESOURCES (SHEET 12 OF 15)		
Date :	August 2013	Figure :	6.27



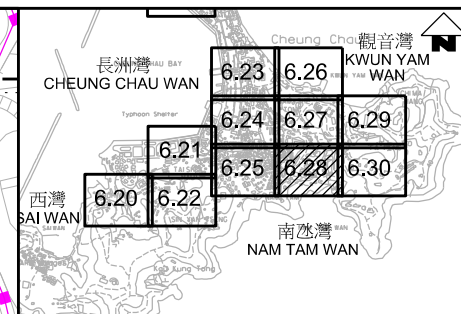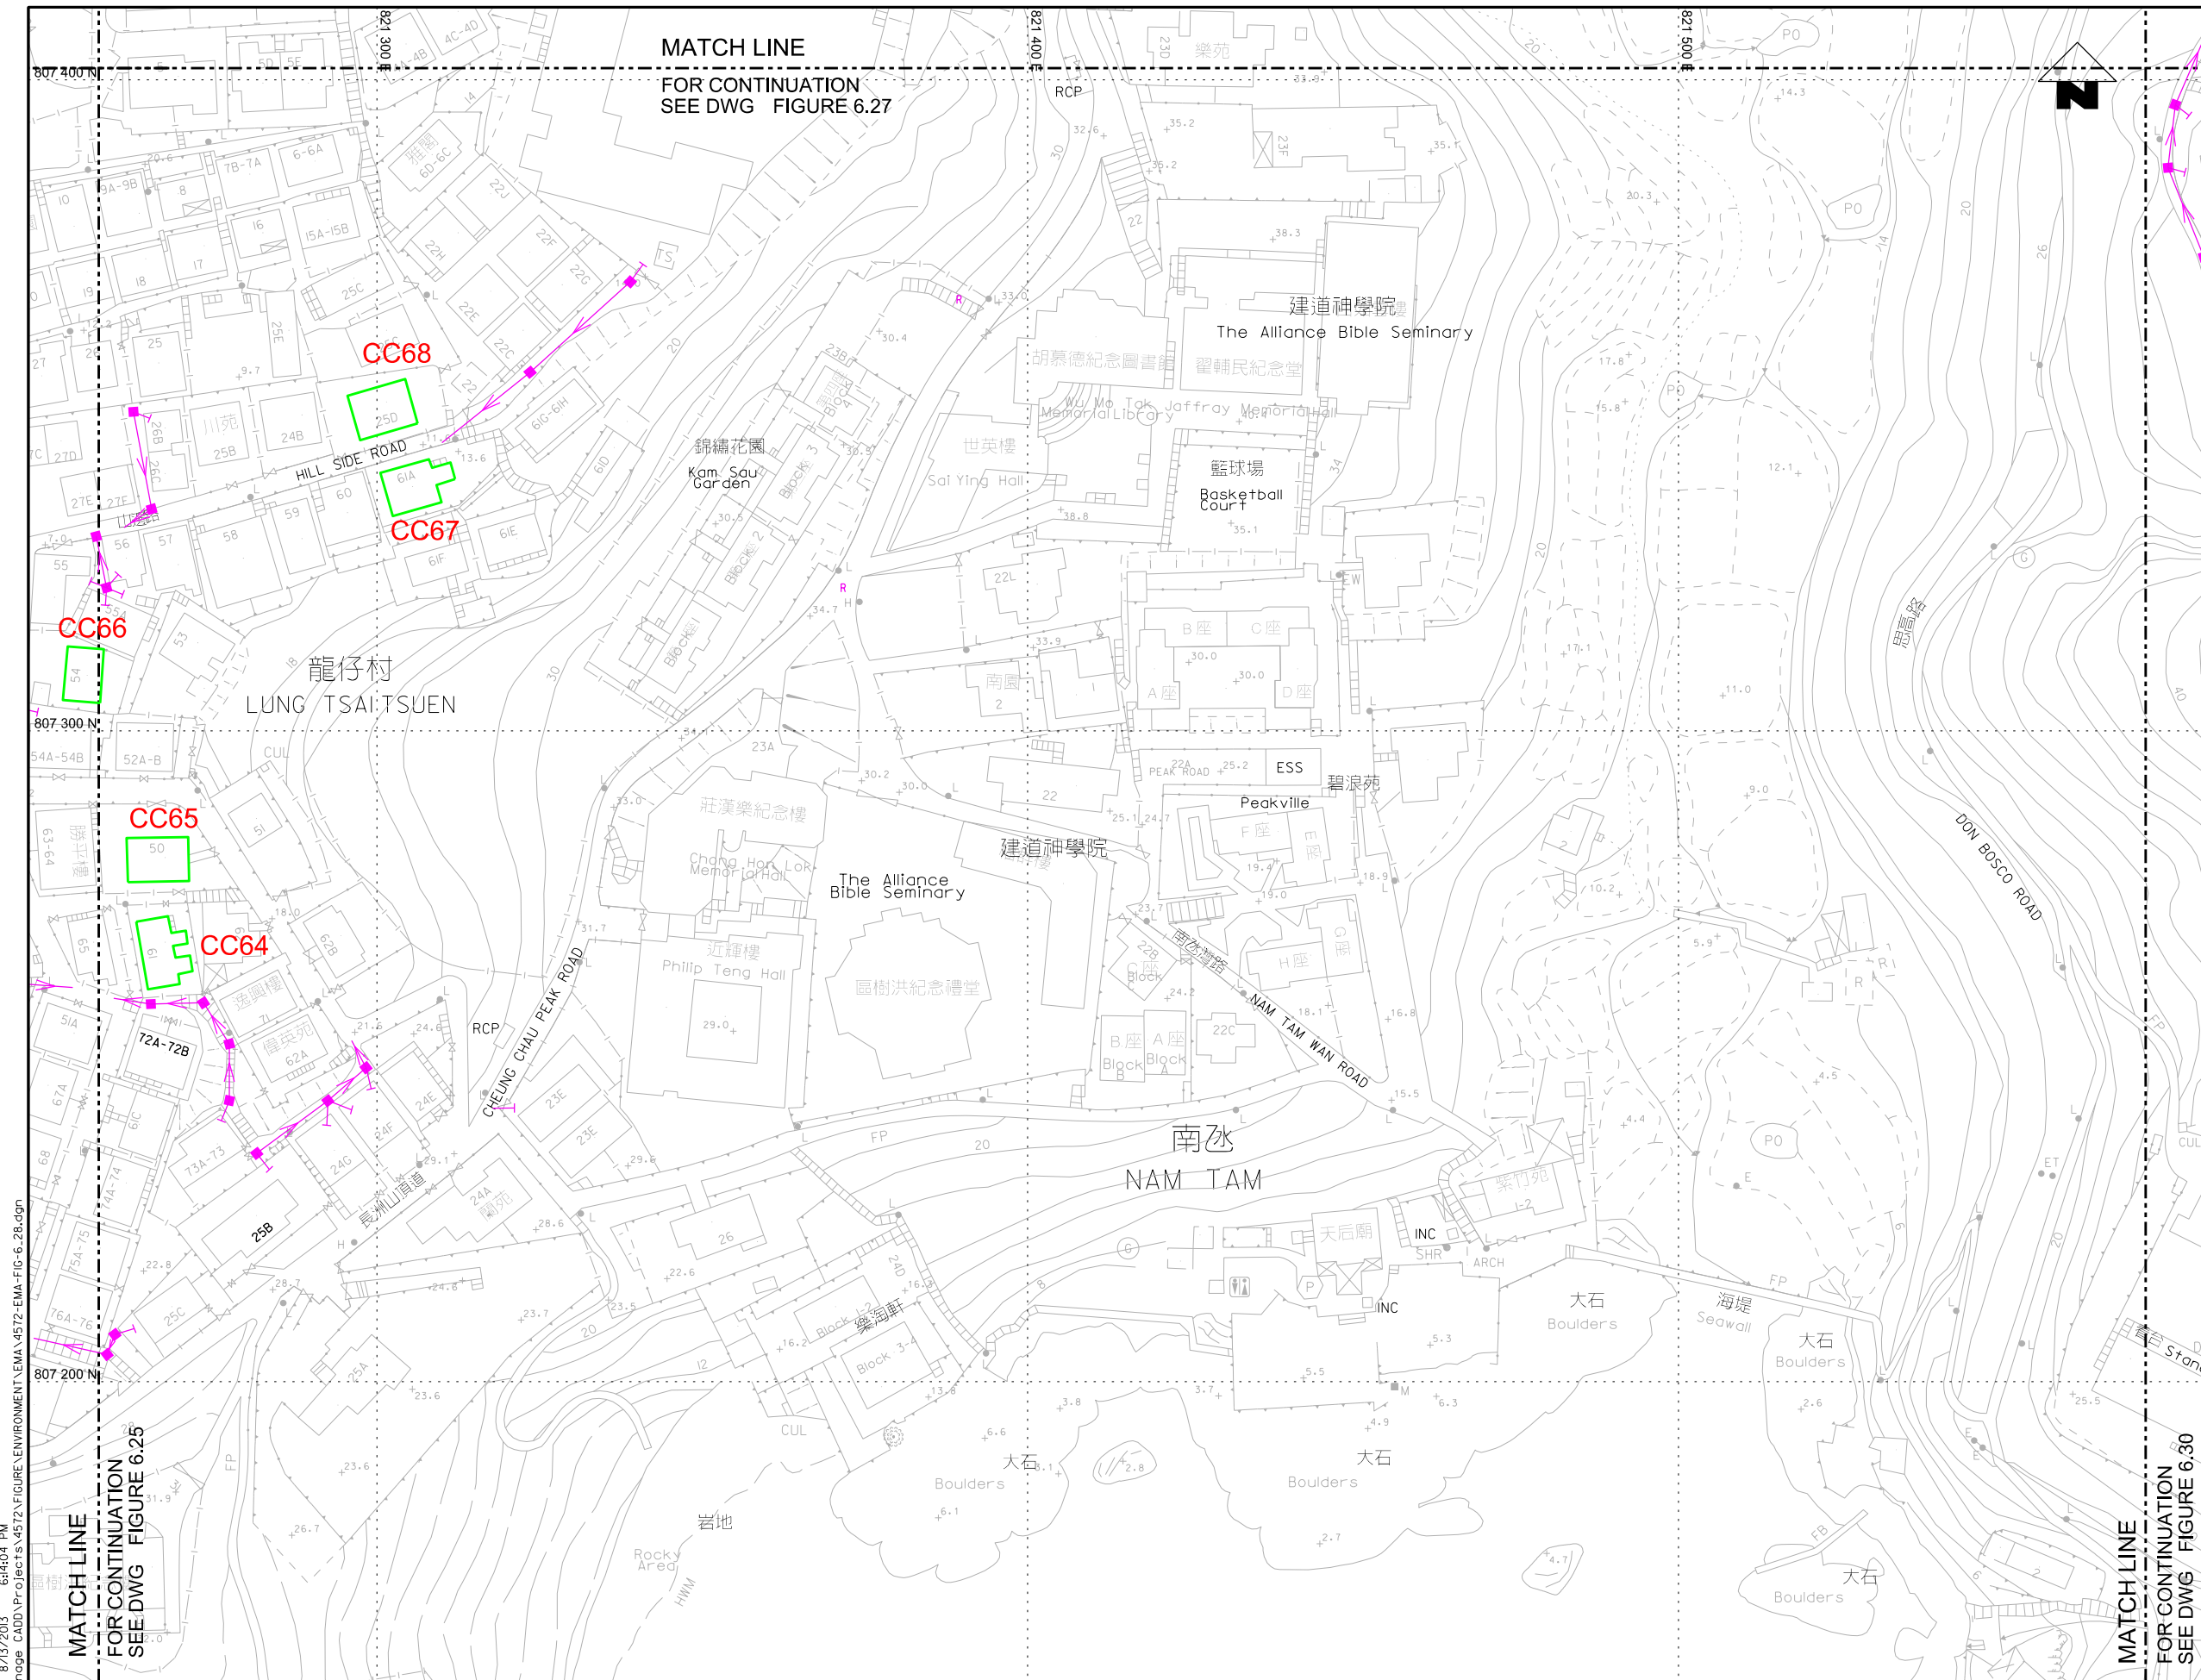

- KEY PLAN SCALE : N.T.S.
- LEGEND AND ABBREVIATION:
- Proposed Sewer
  - Proposed Manhole
  - Proposed Tapping Pipe (subject to consultation with owners of houses with topographical problem)
  - Existing Dry Weather Flow Interceptor to be Modified
  - Existing Dry Weather Flow Interceptor
  - CC001 Location of Built Heritage Resources





PRINTED BY: cheung306 8/13/2013 6:44:04 PM  
 FILENAME: F:\CHINA\UP\orange\_CADD\Project\15\_1572\FIGURE\ENVIRONMENT\EMA\5172-EMA-FIG-6\_28.dgn

MATCH LINE  
 FOR CONTINUATION  
 SEE DWG FIGURE 6.25

MATCH LINE  
 FOR CONTINUATION  
 SEE DWG FIGURE 6.30

Agreement No. CE 15/2010 (DS)  
 Upgrading of Cheung Chau and Tai O Sewage Collection, Treatment and Disposal Facilities - Design and Construction  
**Outlying Islands Sewerage Stage 2 -**  
 Upgrading of Cheung Chau Sewage Collection, Treatment and Disposal Facilities

Title :	<b>LOCATION OF BUILT HERITAGE RESOURCES (SHEET 13 OF 15)</b>		
Date :	August 2013	Figure :	6.28

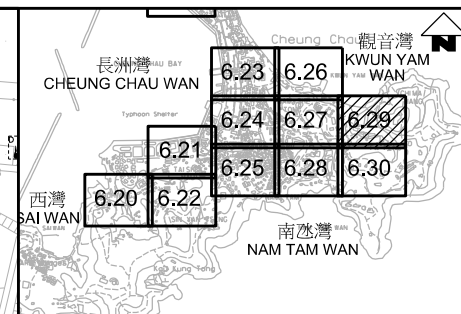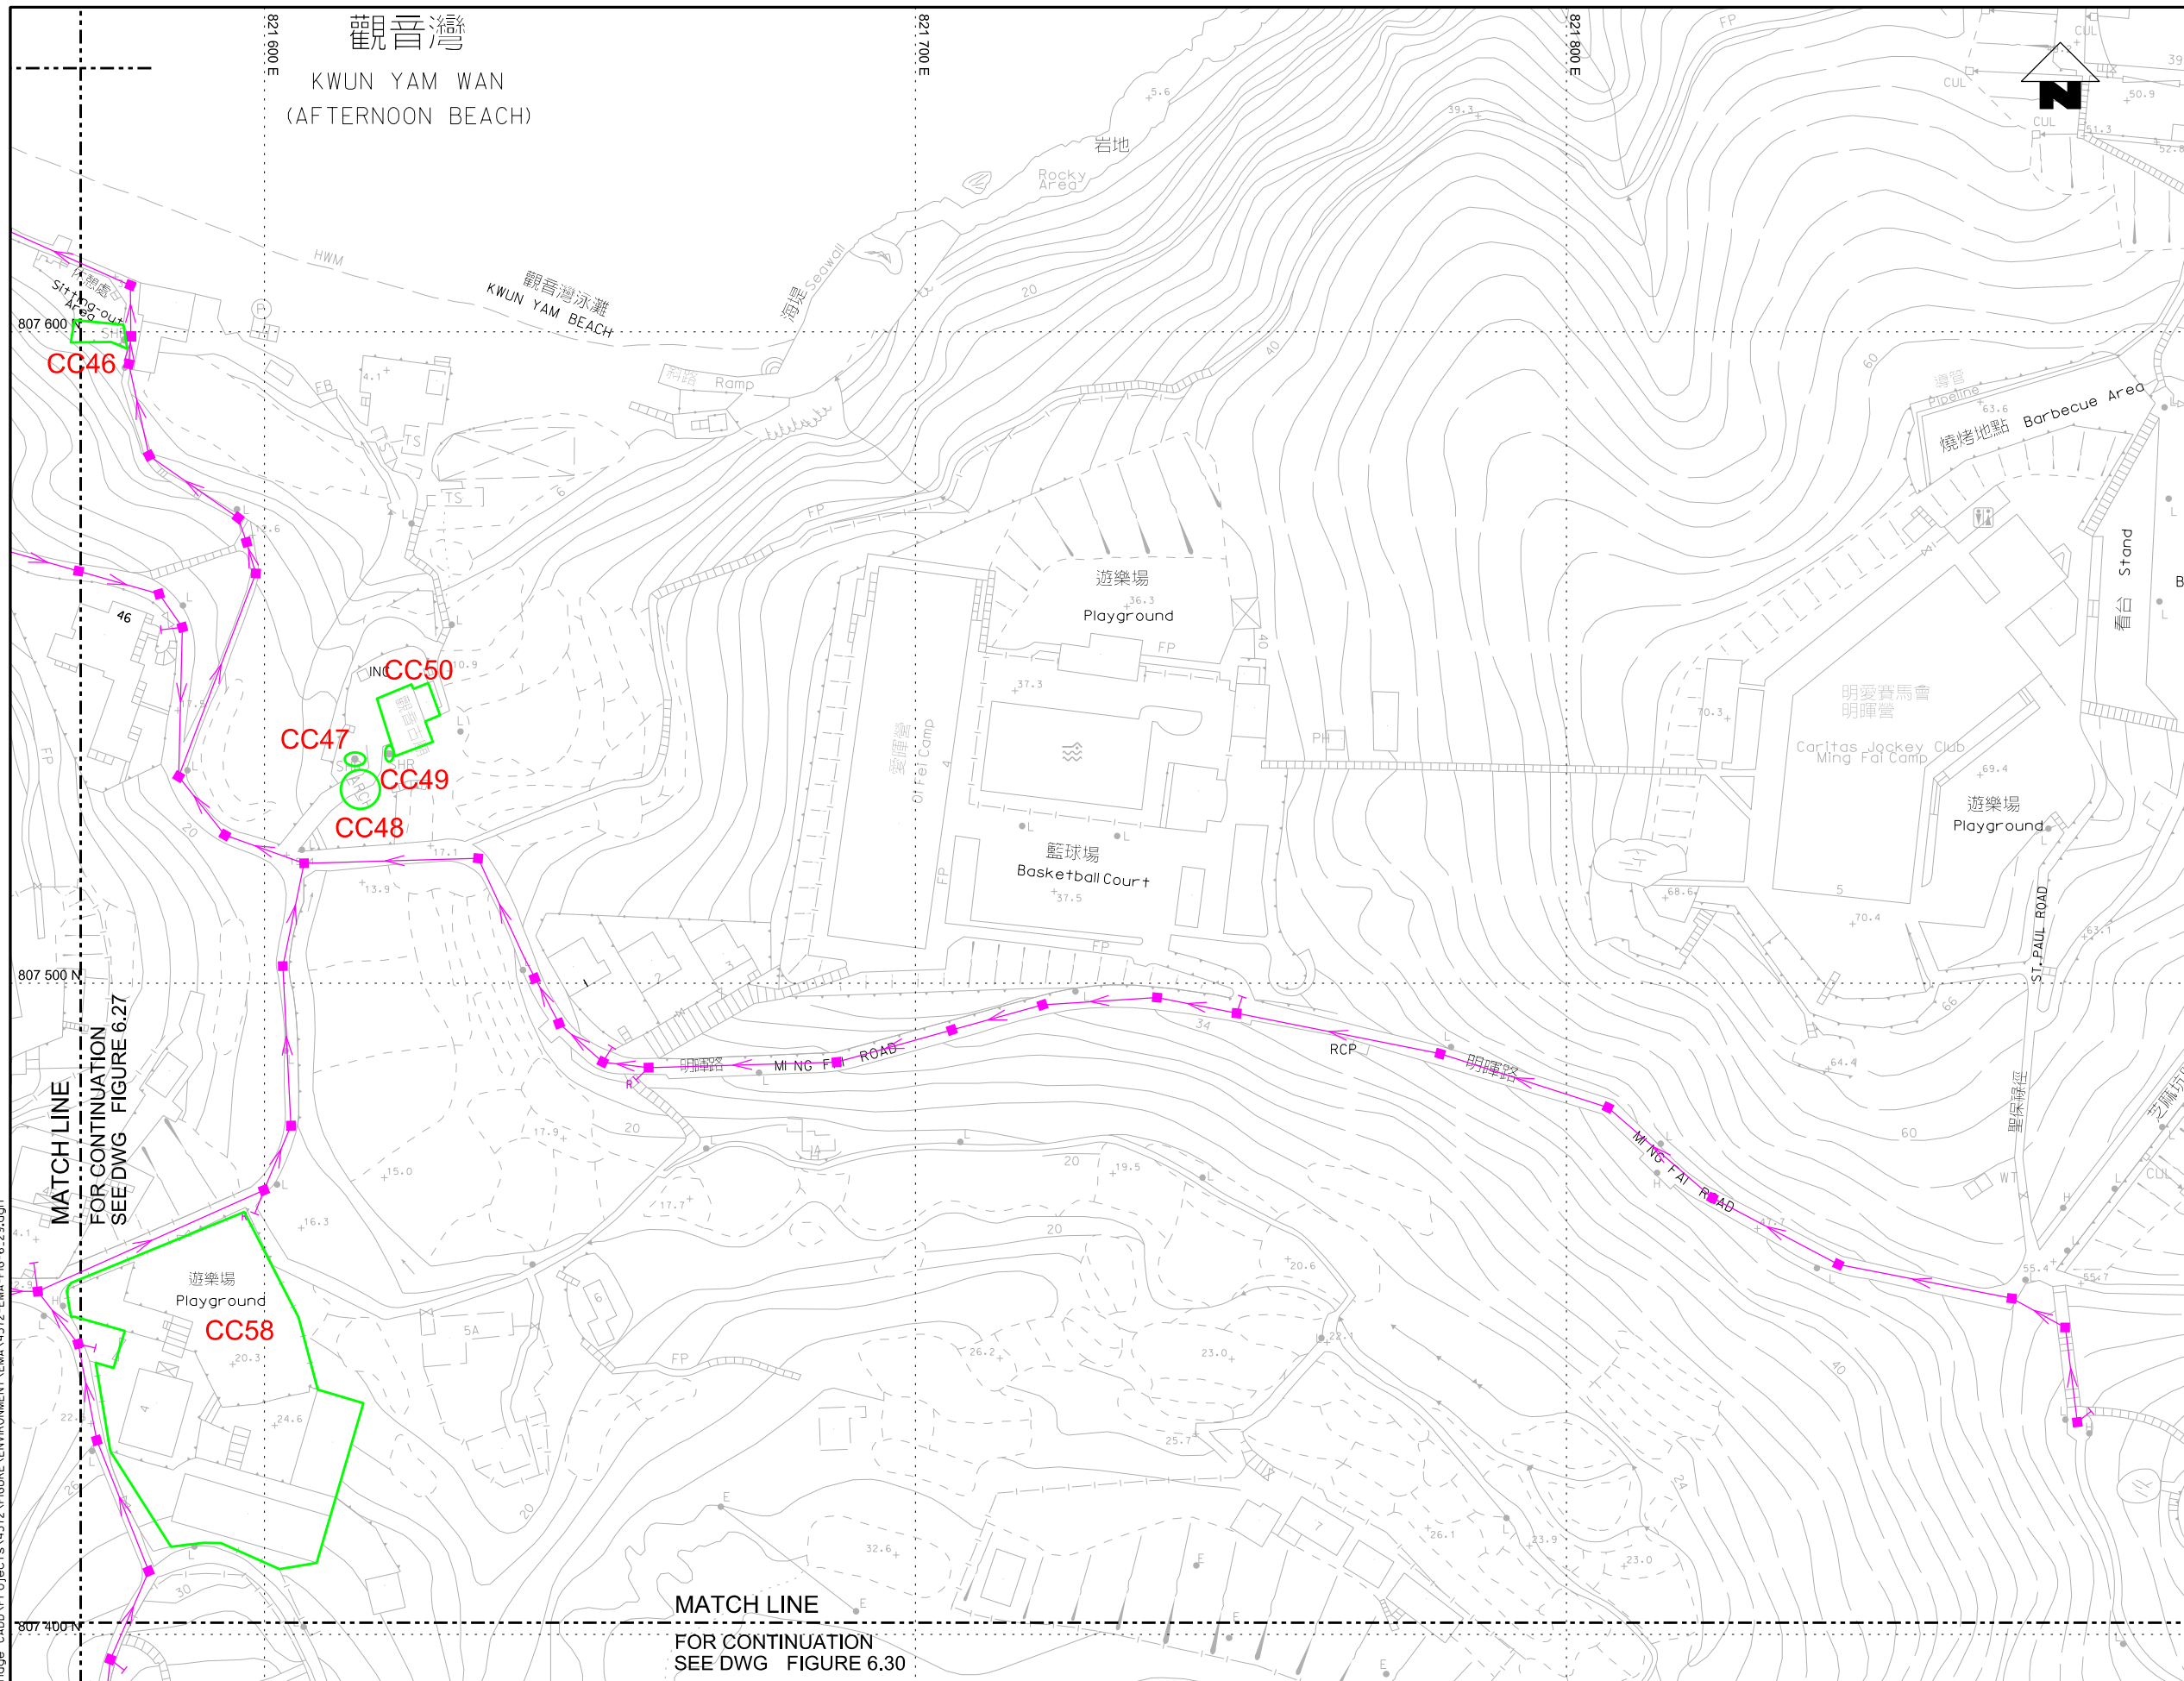


- LEGEND AND ABBREVIATION:**
- Proposed Sewer
  - Proposed Manhole
  - Proposed Tapping Pipe (subject to consultation with owners of houses with topographical problem)
  - Existing Dry Weather Flow Interceptor to be Modified
  - Existing Dry Weather Flow Interceptor
  - CC01 Location of Built Heritage Resources

MATCH LINE FOR CONTINUATION SEE DWG FIGURE 6.27

MATCH LINE FOR CONTINUATION SEE DWG FIGURE 6.30



PRINTED BY: cheu8306 8/13/2013 6:44:06 PM FILENAME: F:\CHINA\DR\image\_CADD\Project\154572\FIGURE\ENVIRONMENT\EMA\4572-EMA-FIG-6\_29.dgn

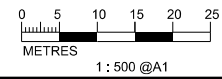

Agreement No. CE 15/2010 (DS)  
 Upgrading of Cheung Chau and Tai O Sewage Collection, Treatment and Disposal Facilities - Design and Construction  
**Outlying Islands Sewerage Stage 2 -**  
 Upgrading of Cheung Chau Sewage Collection, Treatment and Disposal Facilities

Title :		<b>LOCATION OF BUILT HERITAGE RESOURCES (SHEET 14 OF 15)</b>	
Date :	August 2013		
Figure :	6.29		



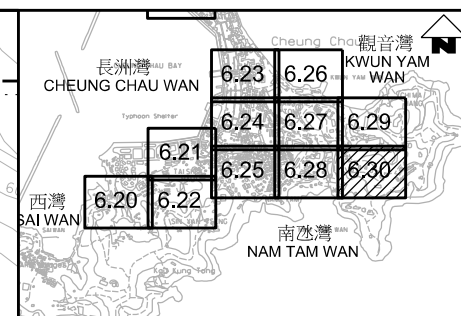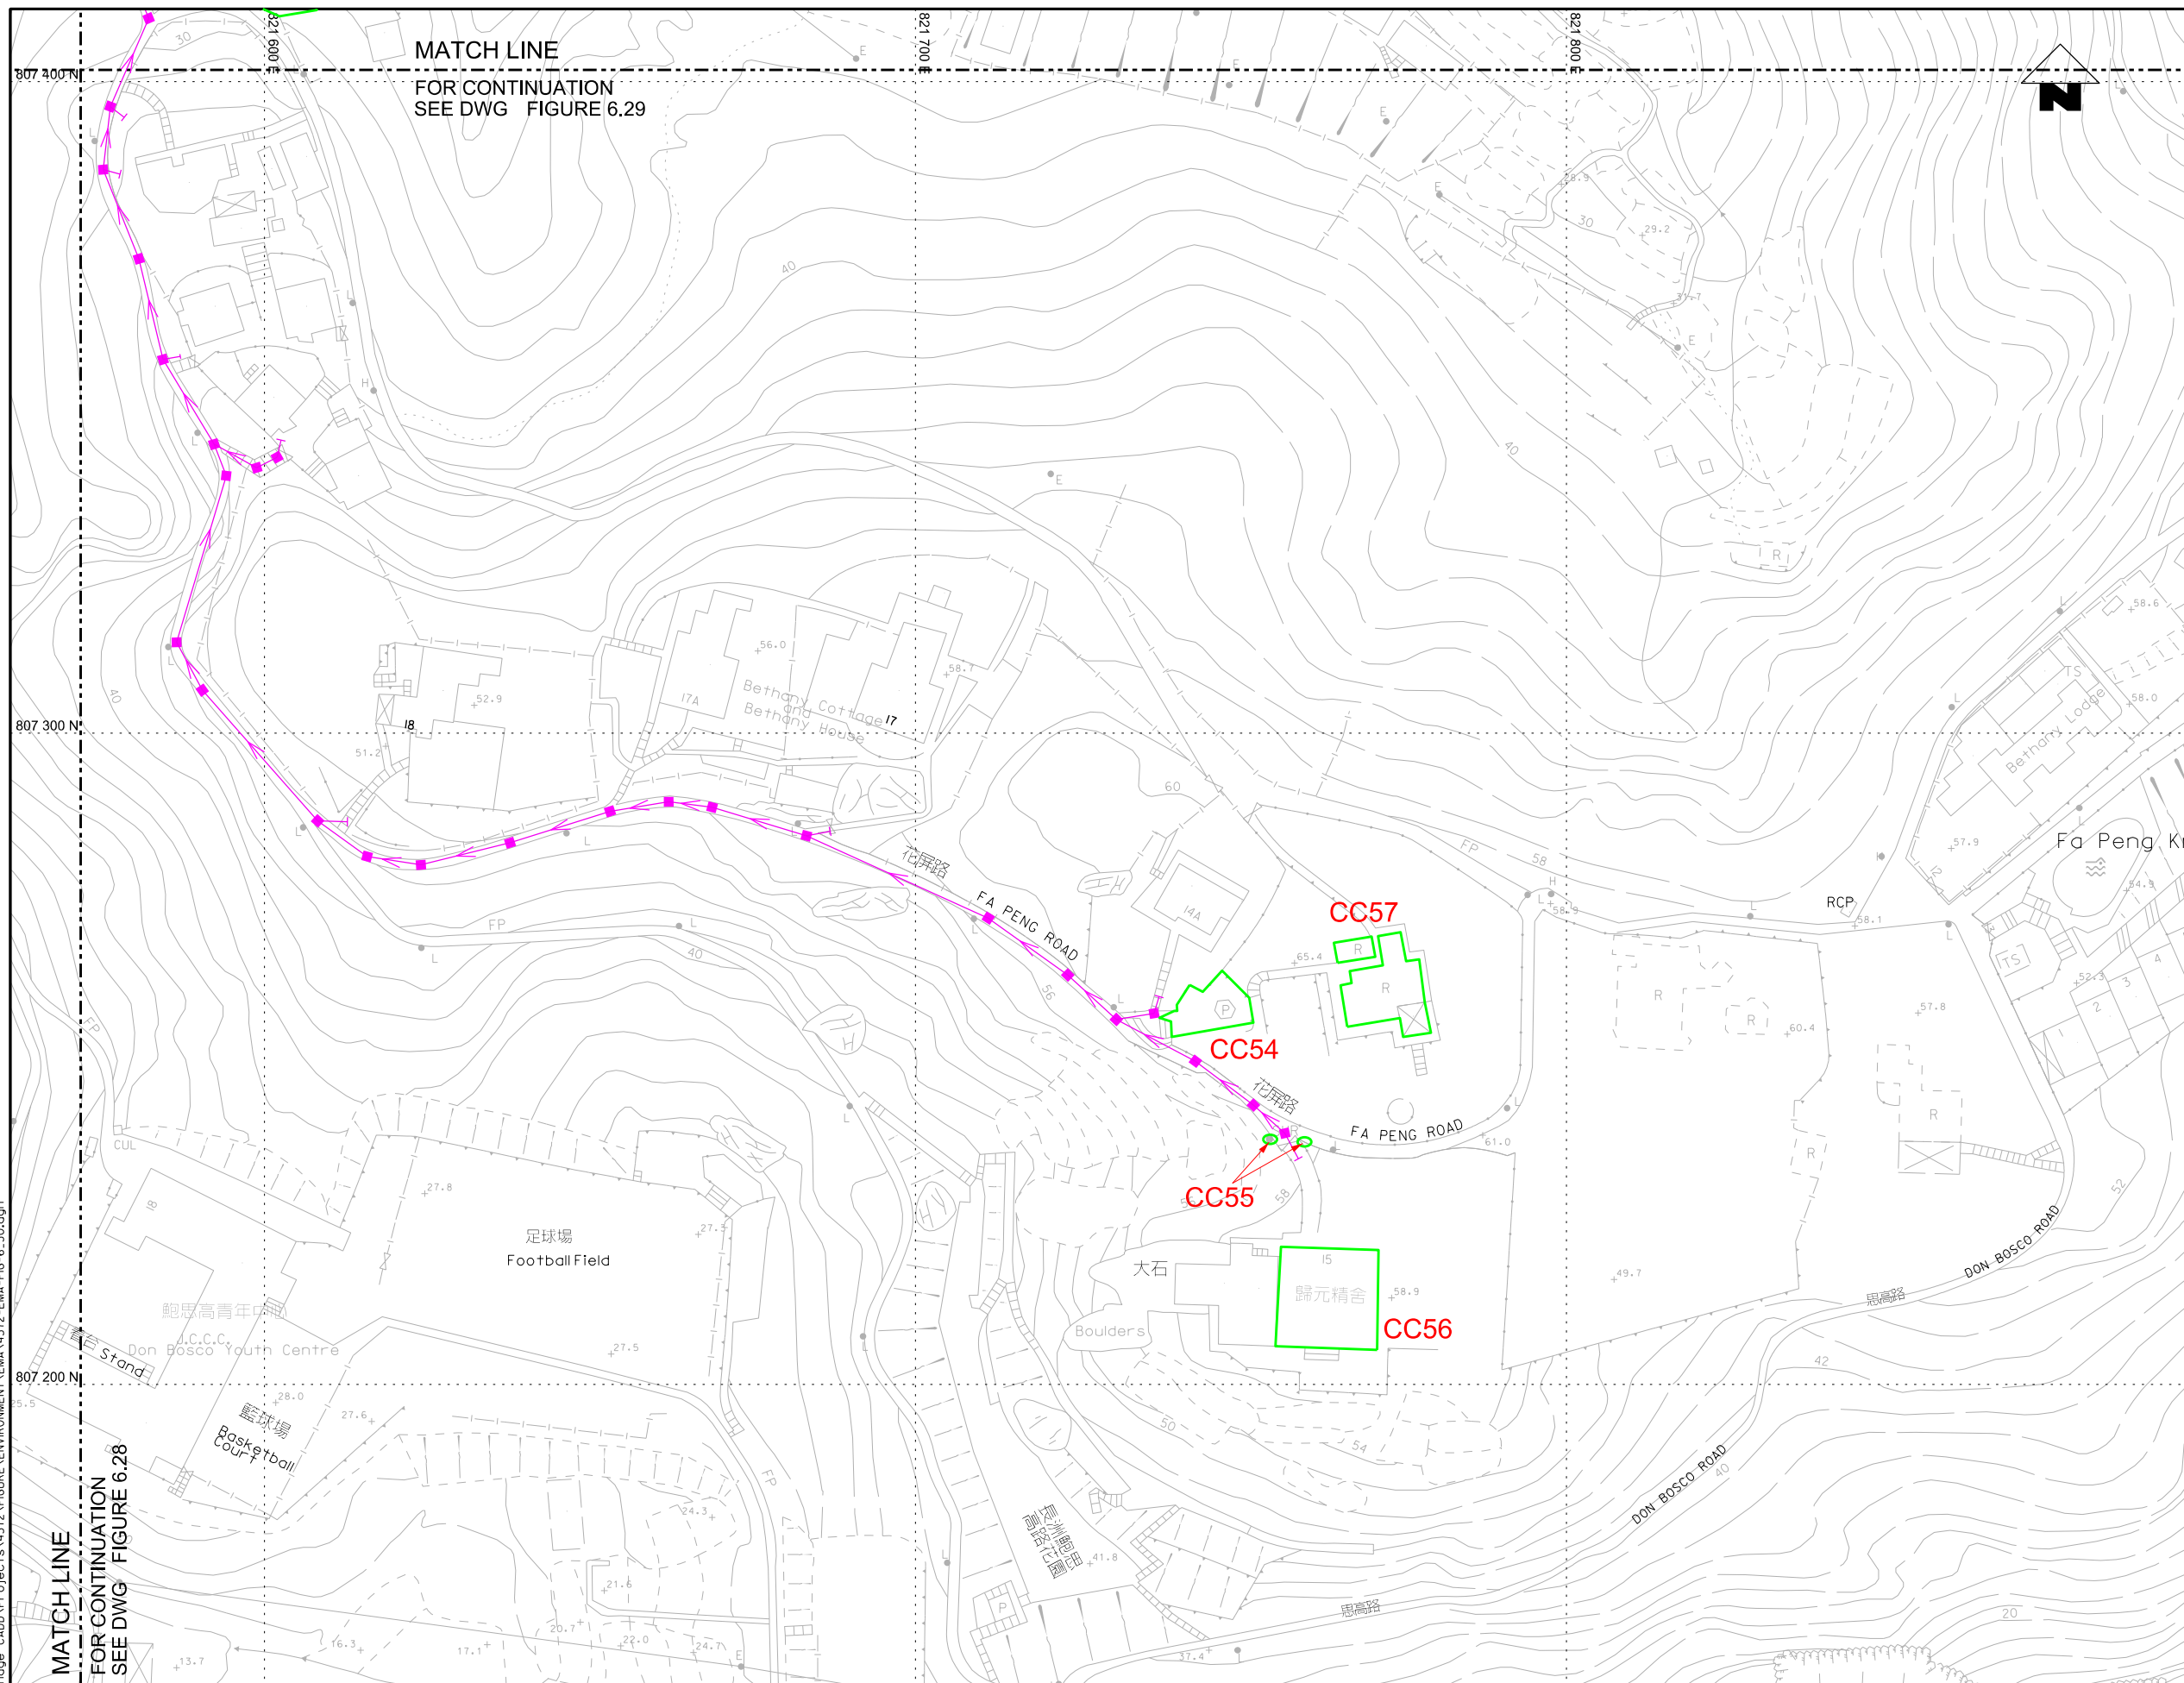


KEY PLAN SCALE : N.T.S.

- LEGEND AND ABBREVIATION:
- Proposed Sewer
  - Proposed Manhole
  - Proposed Tapping Pipe (subject to consultation with owners of houses with topographical problem)
  - Existing Dry Weather Flow Interceptor to be Modified
  - Existing Dry Weather Flow Interceptor
  - CC01 Location of Built Heritage Resources

PRINTED BY: cheu8306 8/13/2013 6:44:07 PM  
 FILENAME: F:\CHINA\UP\image\_CADD\Project\15\_4572\FIGURE\ENVIRONMENT\EMA\4572-EMA-FIG-6\_30.dgn

MATCH LINE  
 FOR CONTINUATION  
 SEE DWG FIGURE 6.28

MATCH LINE  
 FOR CONTINUATION  
 SEE DWG FIGURE 6.29

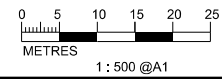

Agreement No. CE 15/2010 (DS)  
 Upgrading of Cheung Chau and Tai O Sewage Collection, Treatment and Disposal Facilities - Design and Construction  
**Outlying Islands Sewerage Stage 2 -**  
 Upgrading of Cheung Chau Sewage Collection, Treatment and Disposal Facilities

Title :

Date :

**LOCATION OF BUILT HERITAGE RESOURCES (SHEET 15 OF 15)**

August 2013

Figure :

6.30