



Bethel High School (N10)

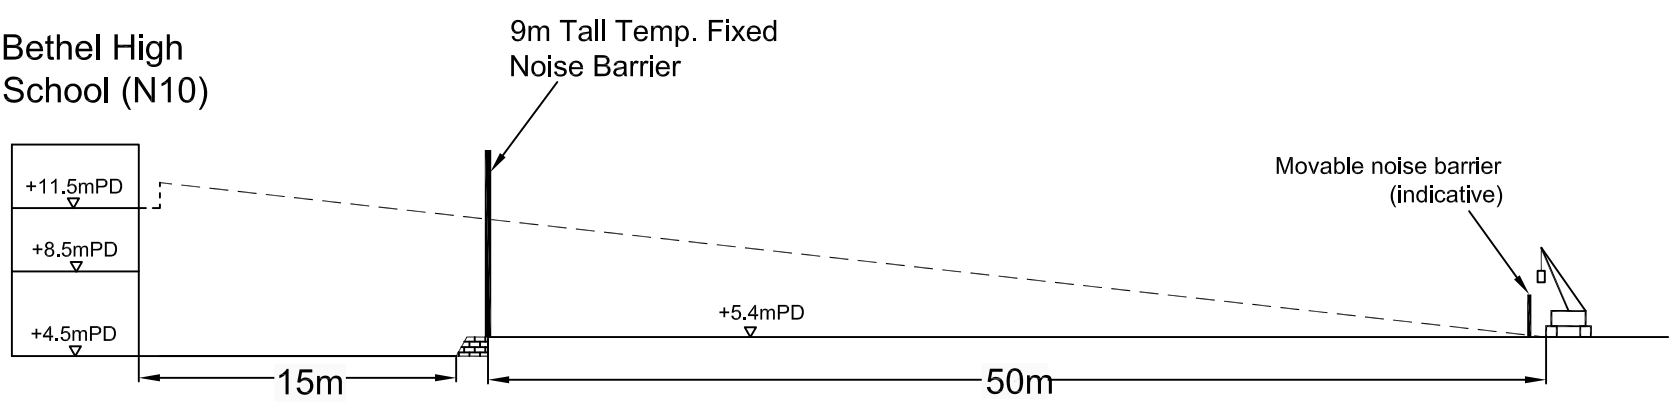

Cross Section A-A

Fairview Park (N4)

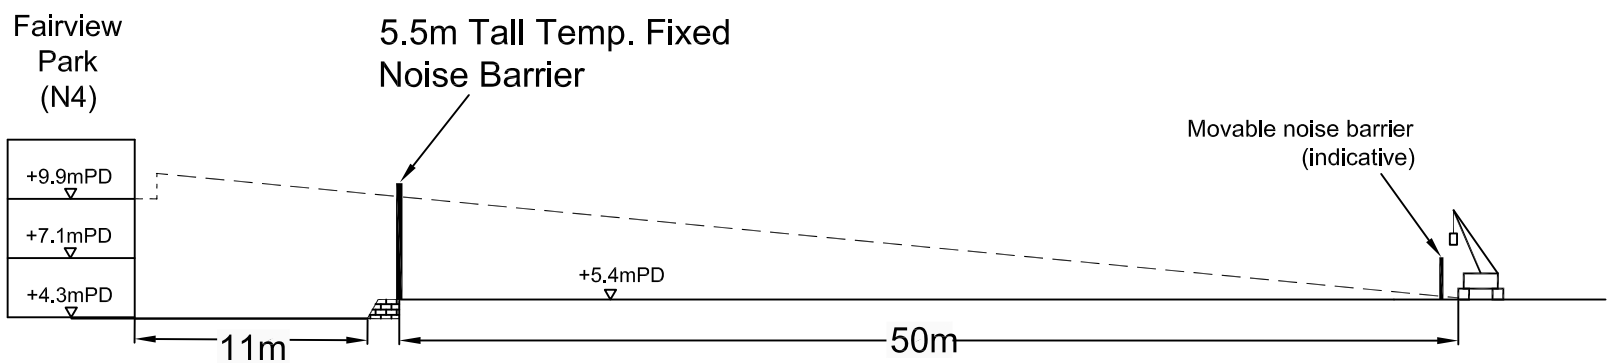

Cross Section B-B

Legend

----- Line of Sight from NSR

 Retaining Wall

Figure: 4-6A

Title: Cross Sectional Diagram of Proposed Temporary Fixed Construction Noise Barrier

Project: EIA for Proposed Residential and Passive Recreation Development within "Recreation" (REC) Zone and "Residential (Group C)" Zone at Various Lots in DD 104, Yuen Long, N.T.



Drawn by: HN

Checked by: TC

Rev.: 1.5

Date: May, 2013