


Notes

- ..... 500m Project Area
- Location of Tai Shue Wan Development

Key to symbols

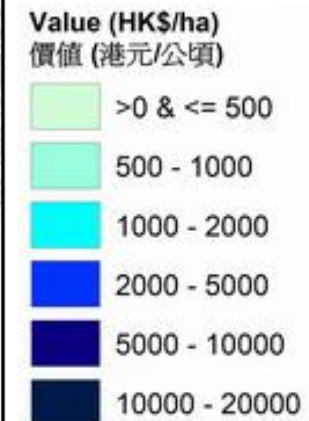

Reference drawings

A	OCT 13	GC	FIRST ISSUE	GC	AFK
Rev	Date	Drawn	Description	Ch'kd	App'd

20/F Two Landmark East  
100 How Ming Street  
Kowloon, Kowloon  
Hong Kong  
☎ +852 2828 5757  
☎ +852 2827 1823  
www.mottmac.com.hk

Client



Project


TAI SHUE WAN DEVELOPMENT  
AT OCEAN PARK

Title

**FISHERIES PRODUCTION IN  
TERMS OF VALUE**

Designed	GC	Eng check	FW
Drawn	GC	Coordination	FW
Dwg check	GC	Approved	AFK
Scale at A1	Status	PRE	Rev P1

Drawing Number **FIGURE 11.5**

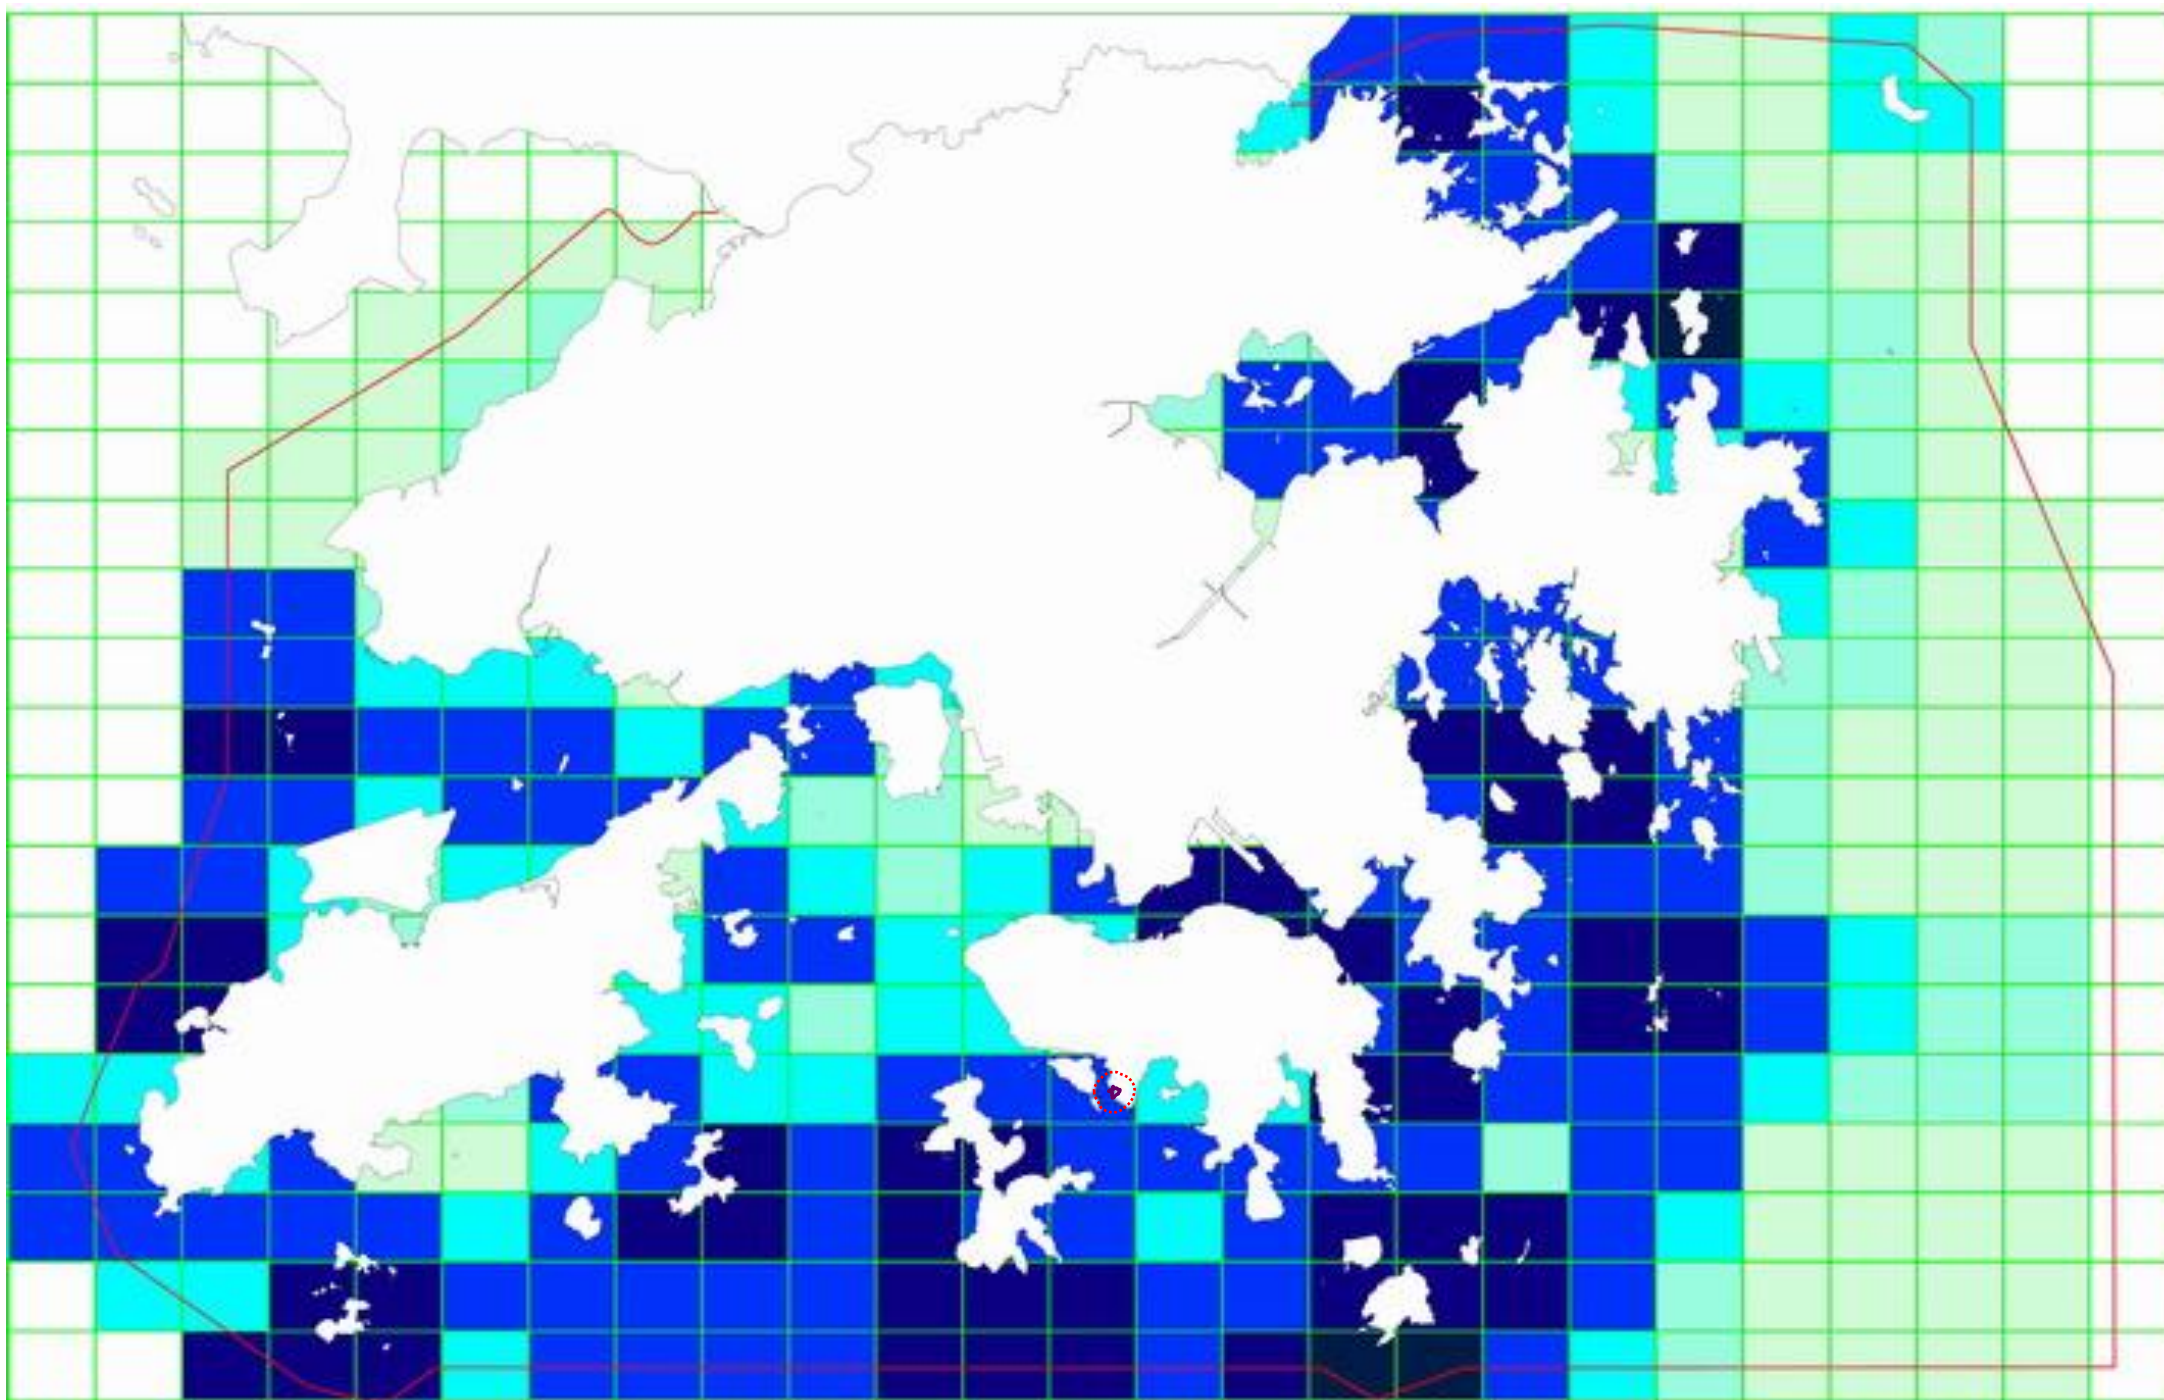

**Production by vessel type**  
漁產與作業形式比例

