
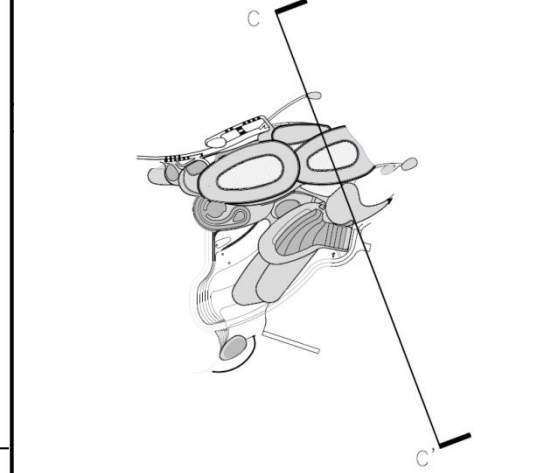


Notes

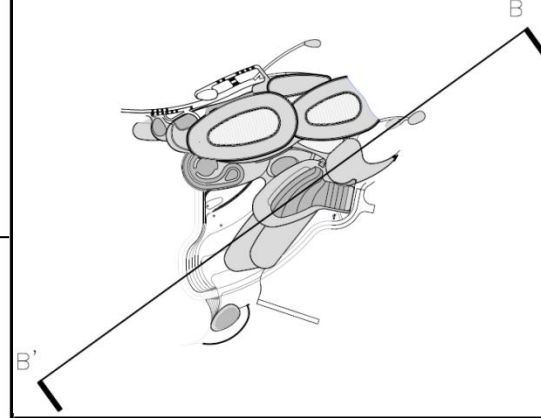

P1	MAR 14	HY	FIRST ISSUE	FW	EC
Rev	Date	Drawn	Description	Ch'k'd	App'd

Mott MacDonald

20/F Two Landmark East
100 How Ming Street
Kowloon, Kowloon
Hong Kong
T +852 2828 5757
F +852 2827 1823
www.mottmac.com.hk

Client

Project

**TAI SHUE WAN DEVELOPMENT
AT OCEAN PARK**


Title

**VERTICAL SECTIONS OF THE
PREFERRED SCHEME**


Designed	HY	Eng check	FW
Drawn	HY	Coordination	FW
Dwg check	FW	Approved	EC
Scale at A1	N.T.S.	Status	PRE
		Rev	P1

Drawing Number


FIGURE 2.7

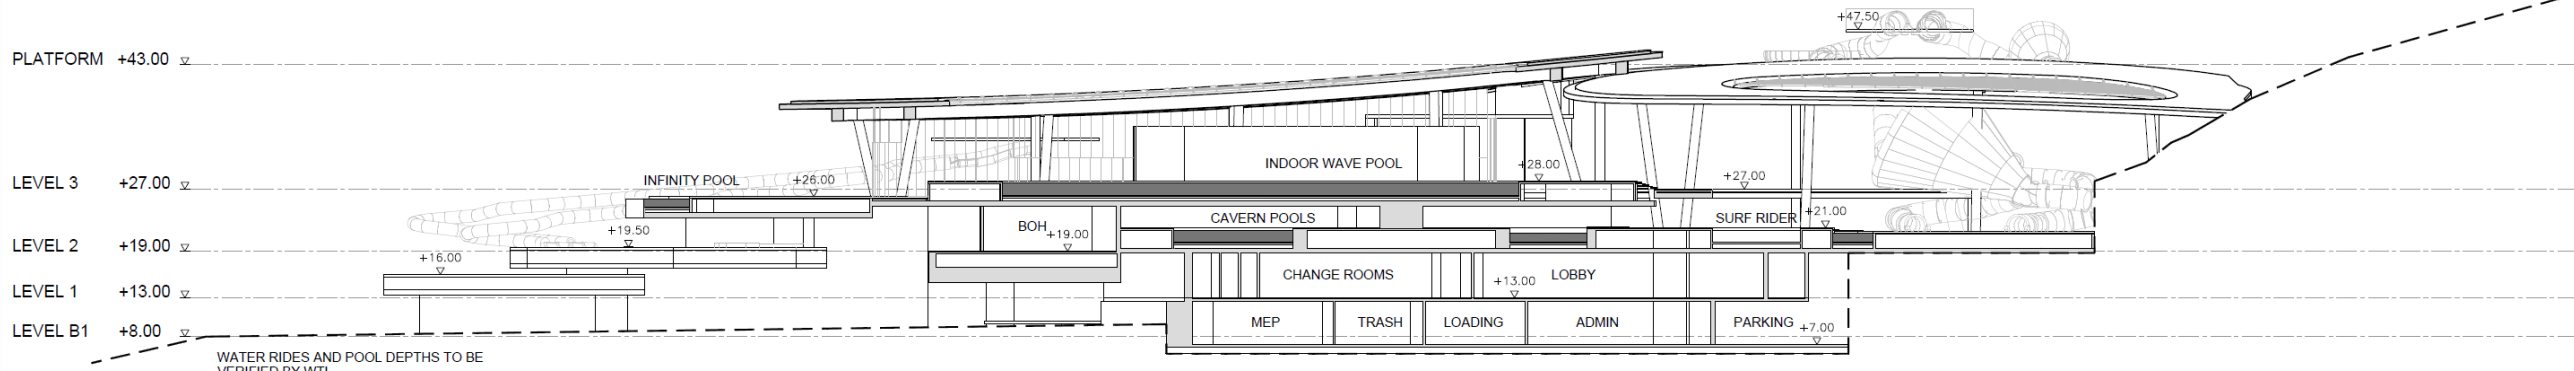

SECTION A-A'

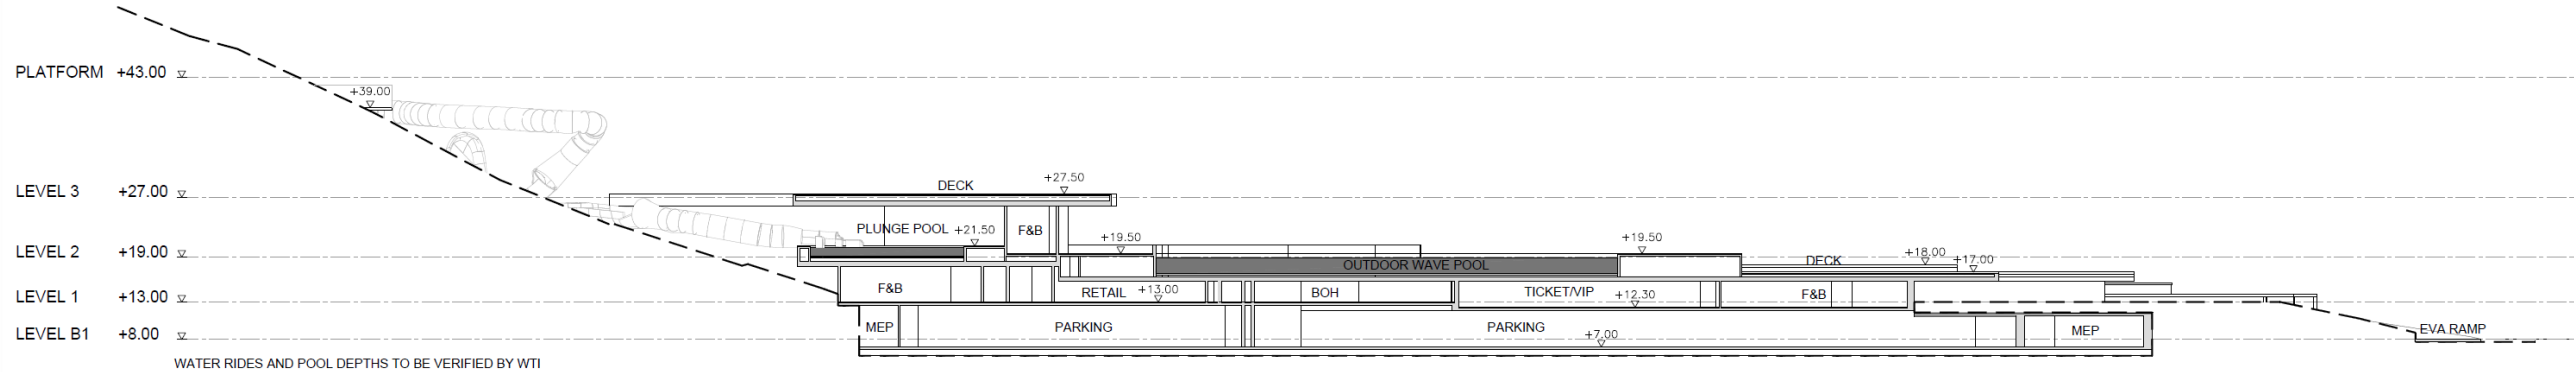

SECTION B-B'

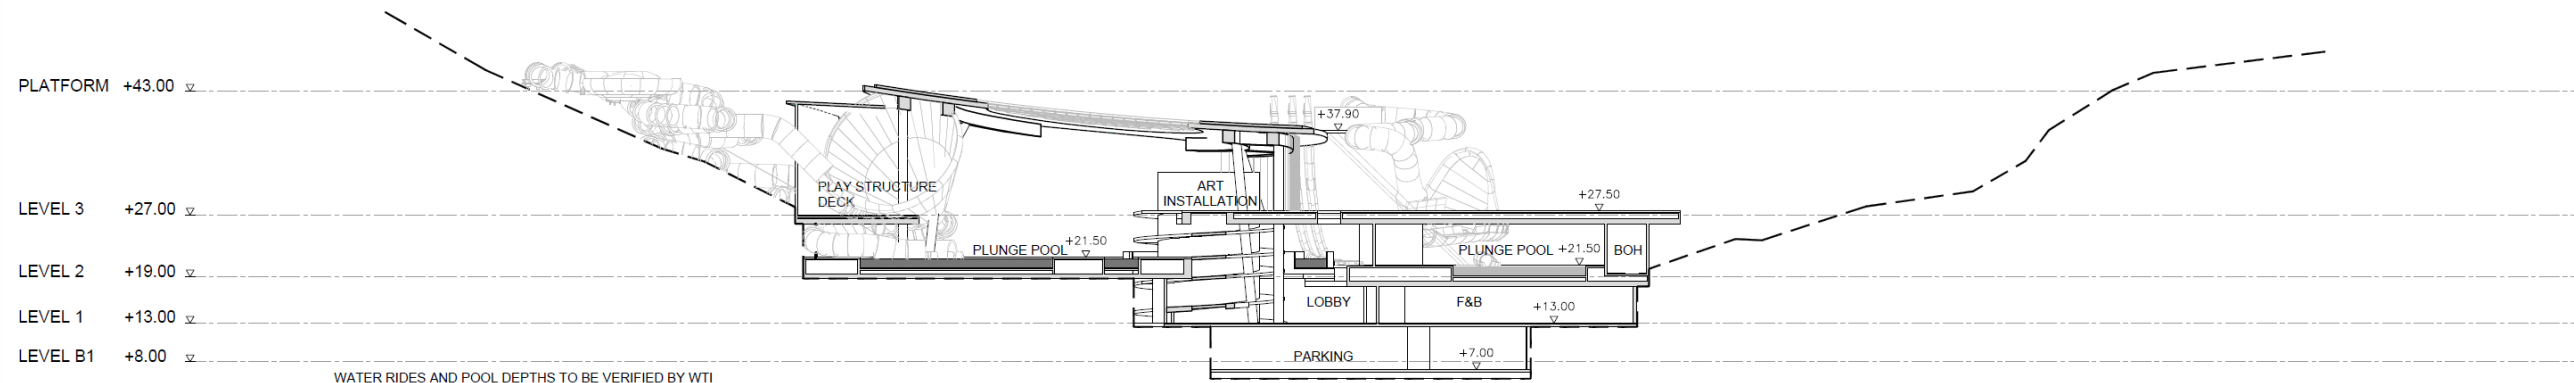

SECTION C-C'