
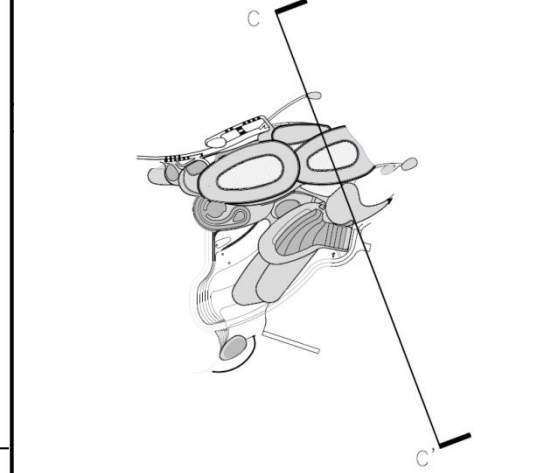


Notes

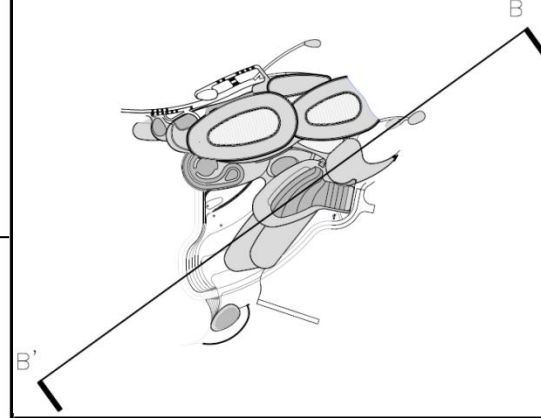

P1	MAR 14	HY	FIRST ISSUE	FW	EC
Rev	Date	Drawn	Description	Ch'k'd	App'd

**Mott MacDonald**

20/F Two Landmark East  
100 How Ming Street  
Kowloon, Kowloon  
Hong Kong  
T +852 2828 5757  
F +852 2827 1823  
www.mottmac.com.hk



Project

**TAI SHUE WAN DEVELOPMENT  
AT OCEAN PARK  
海洋公園大樹灣發展**


Title

**VERTICAL SECTIONS OF THE  
PREFERRED SCHEME  
首選方案的垂直切面圖**


Designed	HY	Eng check	FW
Drawn	HY	Coordination	FW
Dwg check	FW	Approved	EC
Scale at A1	N.T.S.	Status	PRE
		Rev	P1

Drawing Number


**FIGURE 2.6 圖2.6**

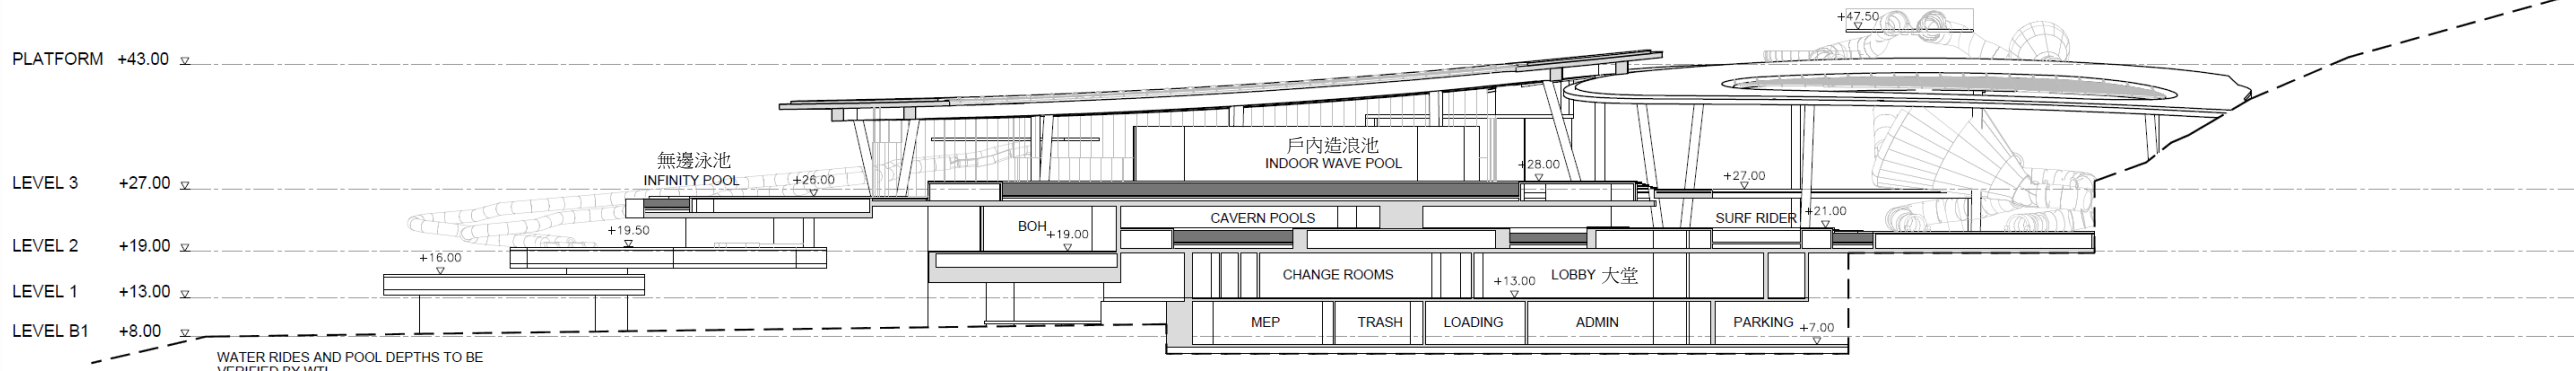

**SECTION A-A' 垂直切面A-A'**

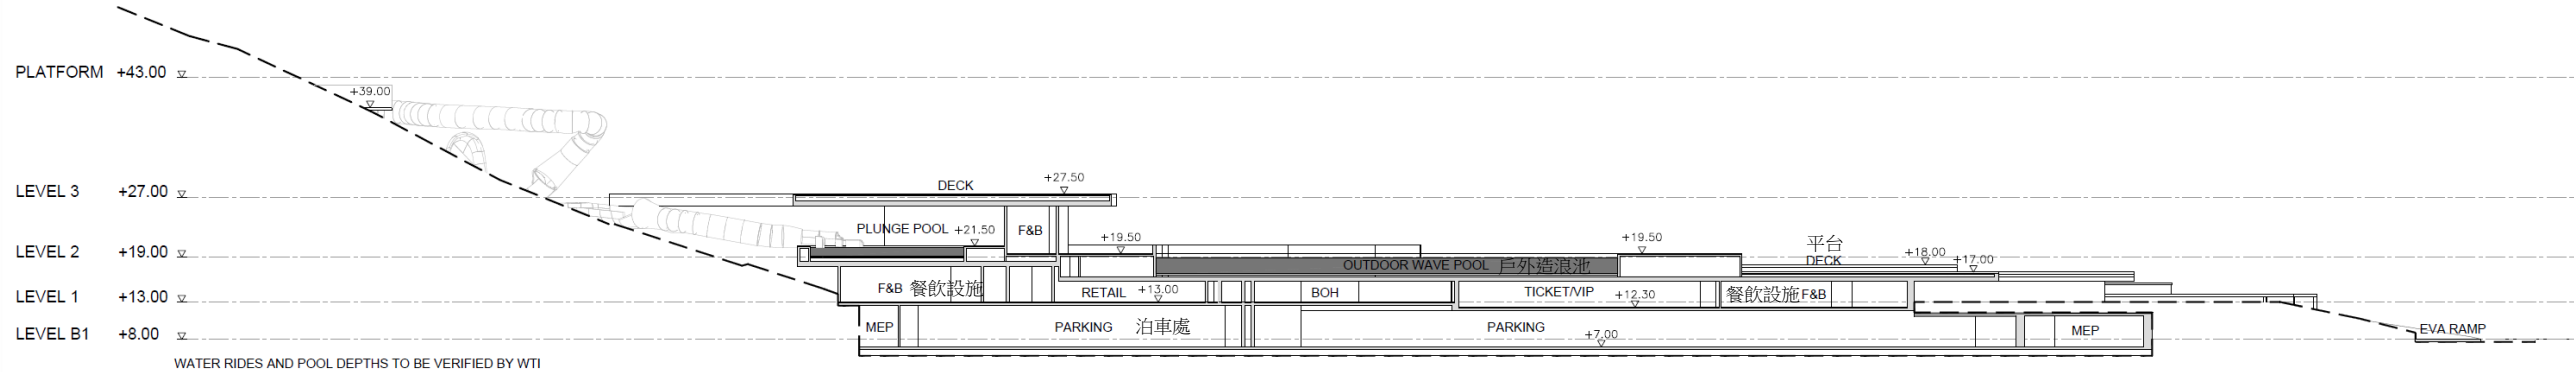

**SECTION B-B' 垂直切面B-B'**

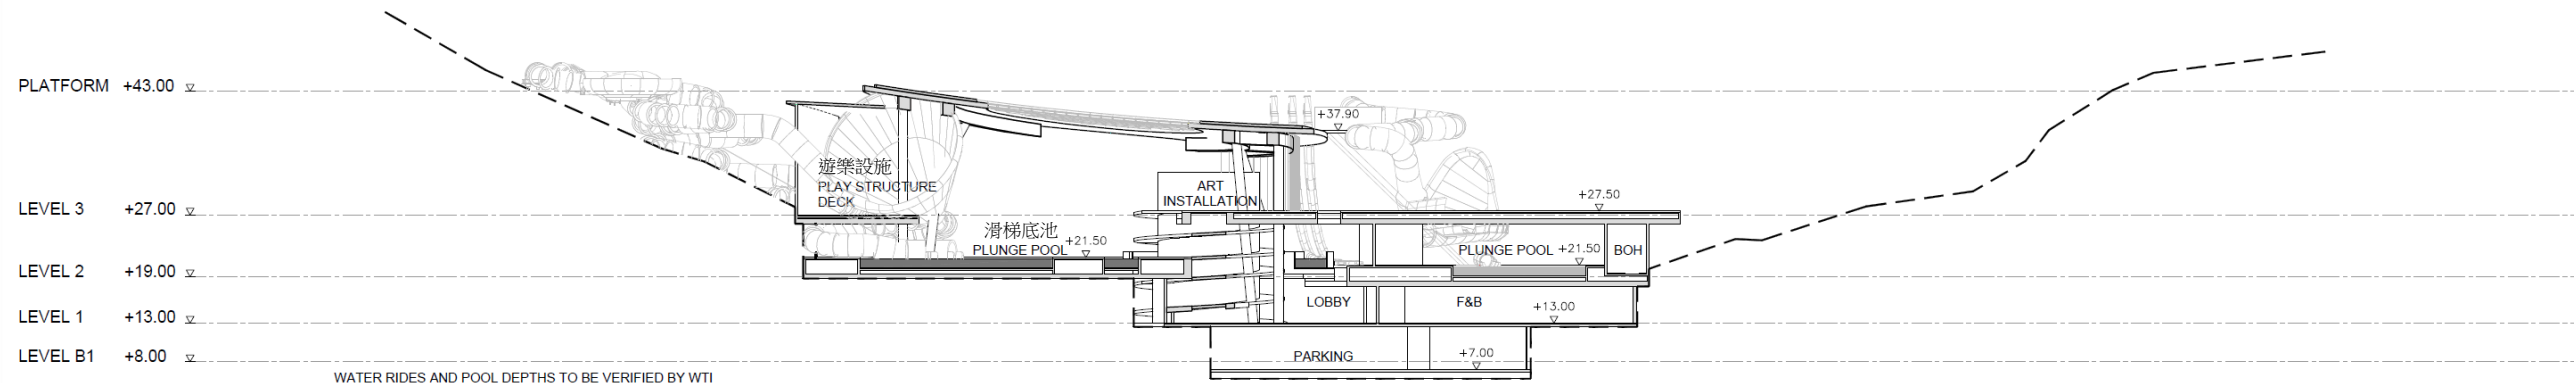

**SECTION C-C' 垂直切面C-C'**