


Printed by : 4/8/2014
Filename : G:\env\project\227724-50\13 Drawing Deliverables\08 EM&A\02 Revised draft Air 227724_E-1046_B - Locations of Construction Dust Monitoring (Sheet 2 of 3).dgn

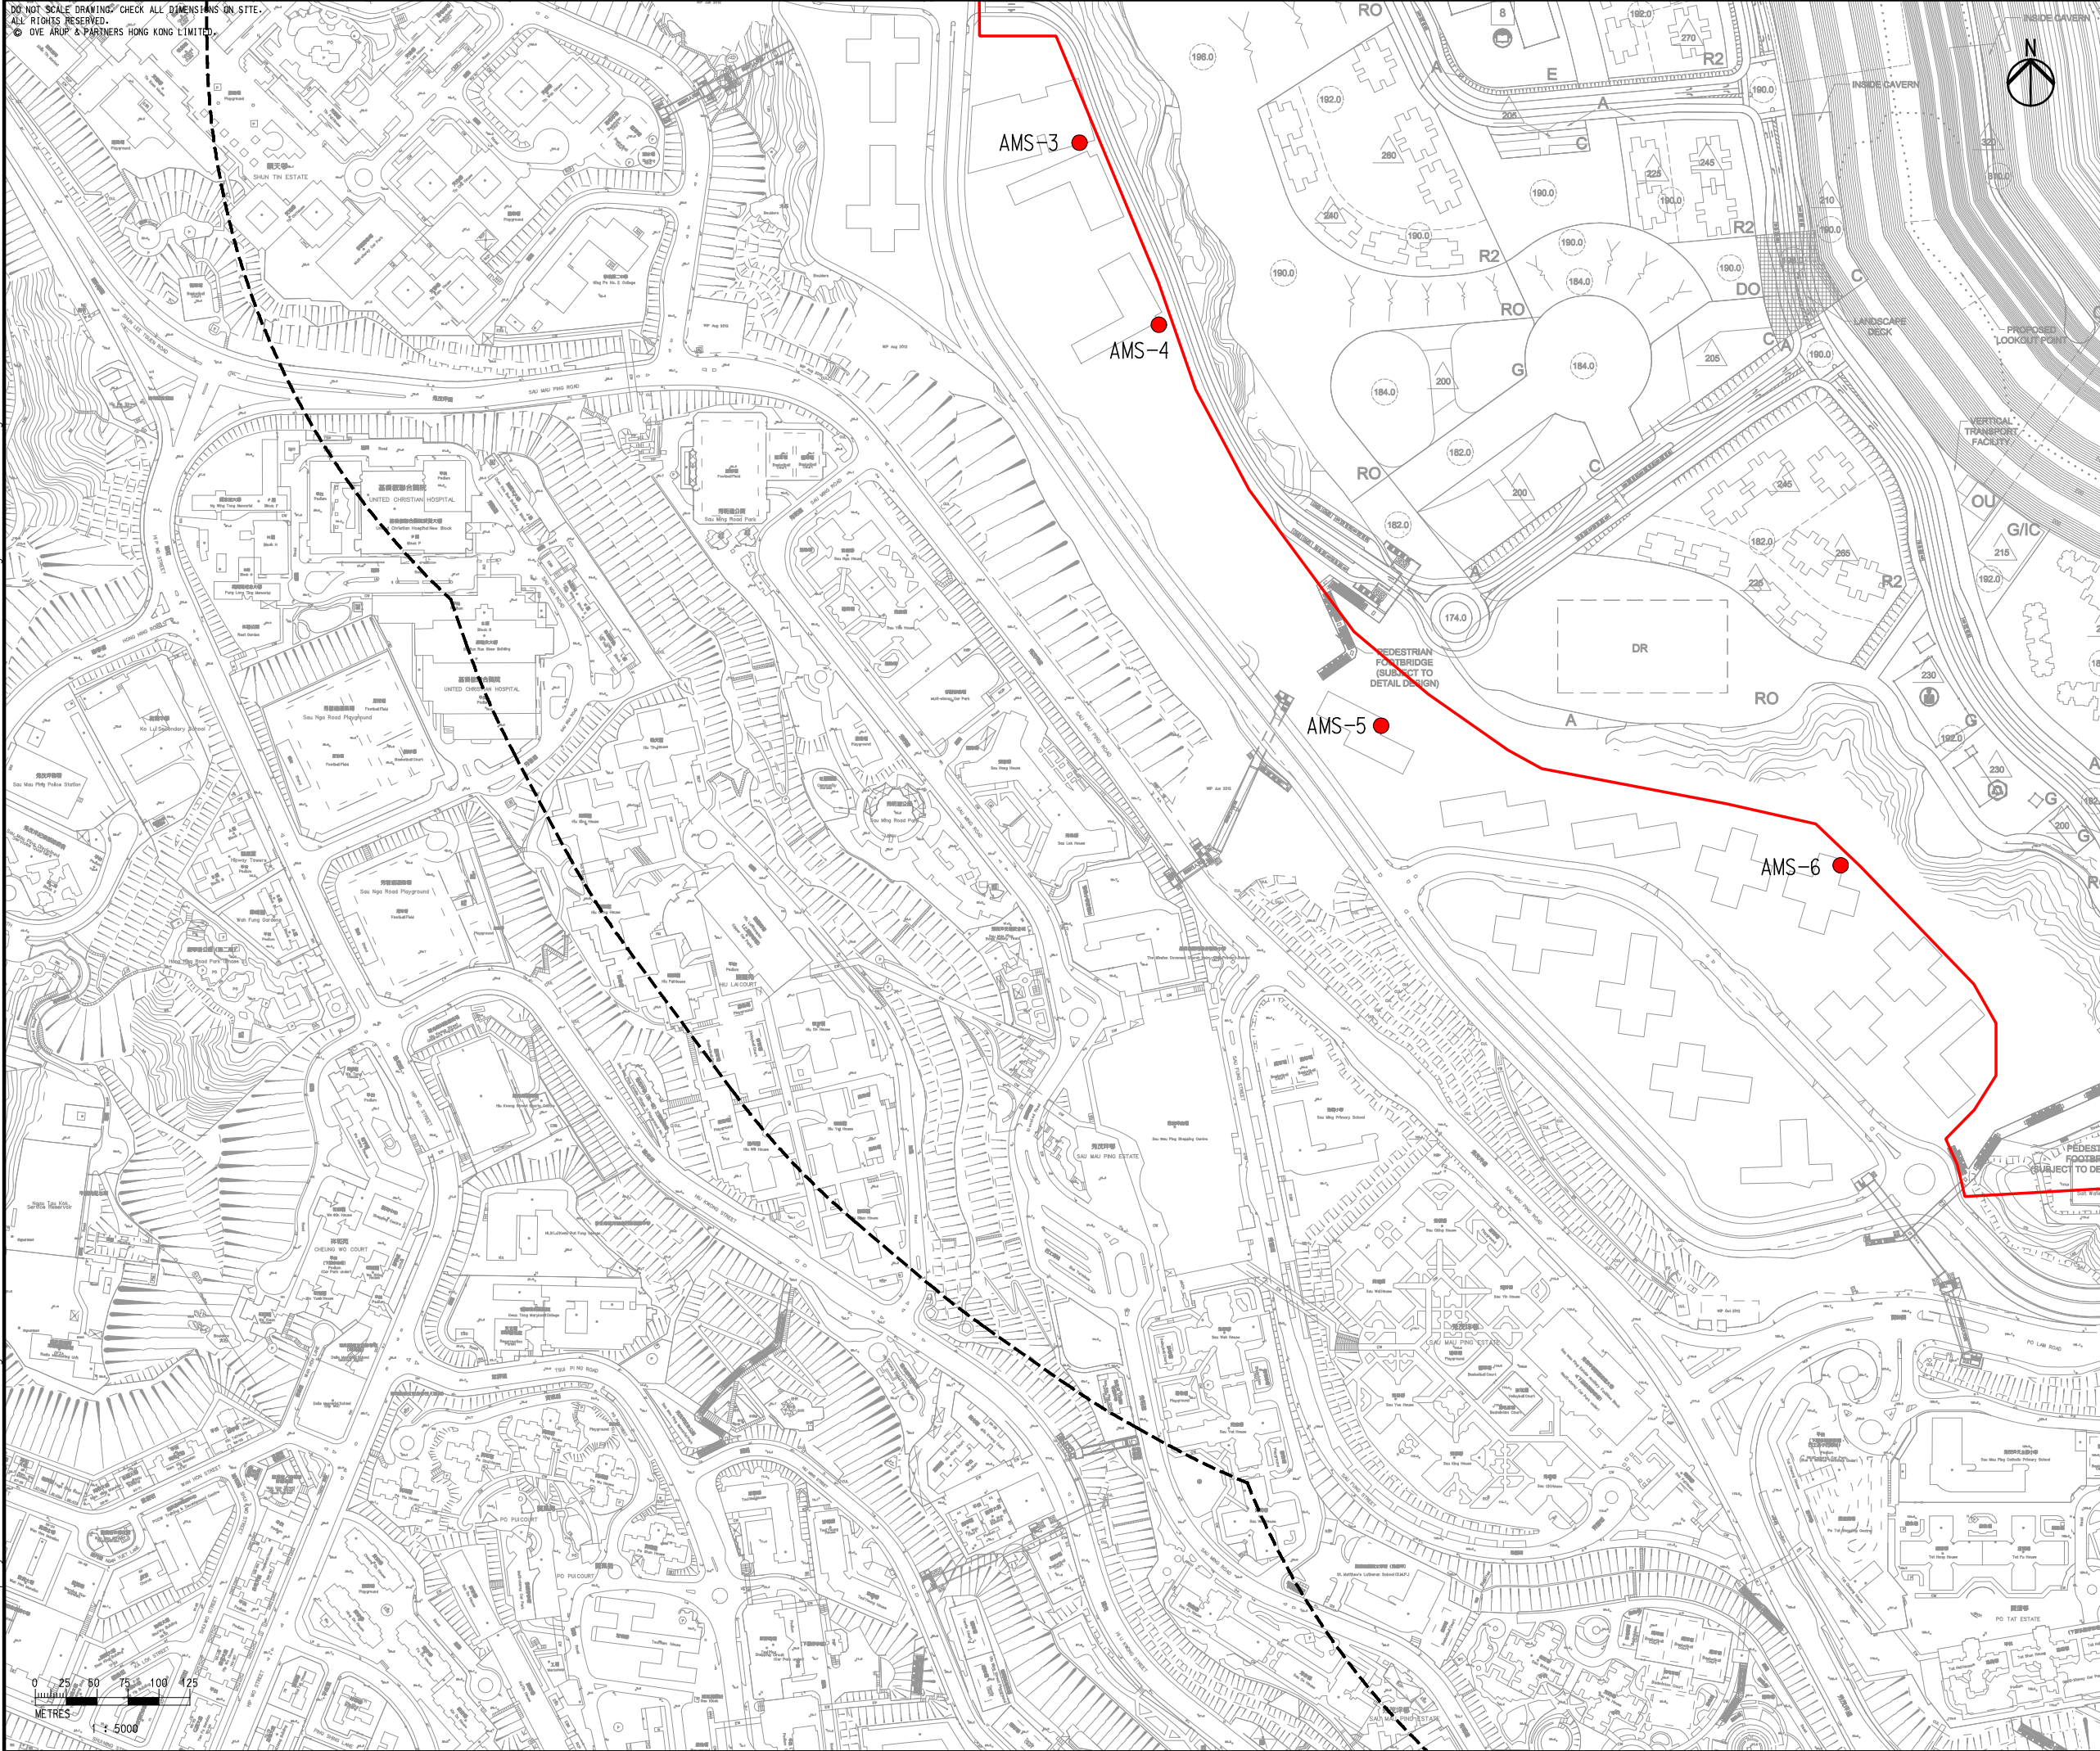

Legend

- Study Area
- 500m Assessment Area
- Dust Monitoring Locations

DO NOT SCALE DRAWINGS CHECK ALL DIMENSIONS ON SITE.
ALL RIGHTS RESERVED.
© OVE ARUP & PARTNERS HONG KONG LIMITED

Rev	Description	By	Date
B	SECOND ISSUE	GL	03/14
A	FIRST ISSUE	GL	10/13

Consultant

ARUP

Contract No. and Title

Agreement No. CE 18/2012(CE)

**Development of
Anderson Road Quarry -
Investigation**

Drawing title

**Locations of Construction
Dust Monitoring
(Sheet 2 of 3)**

Drawing no.		Rev.	
227724/E/1046		B	
Drawn GL	Date 03/14	Checked TC	Approved ST
Scale 1:5000 @A3		Status PRELIMINARY	

COPYRIGHT RESERVED

CEDD 土木工程拓展署
Civil Engineering and
Development Department