


Printed by : 4/8/2014
Filename : G:\env\project\227724-50\13 Drawing Deliverables\08 EM&A\02 Revised draft Air 227724_E-1047_B - Locations of Construction Dust Monitoring (Sheet 3 of 3).dgn

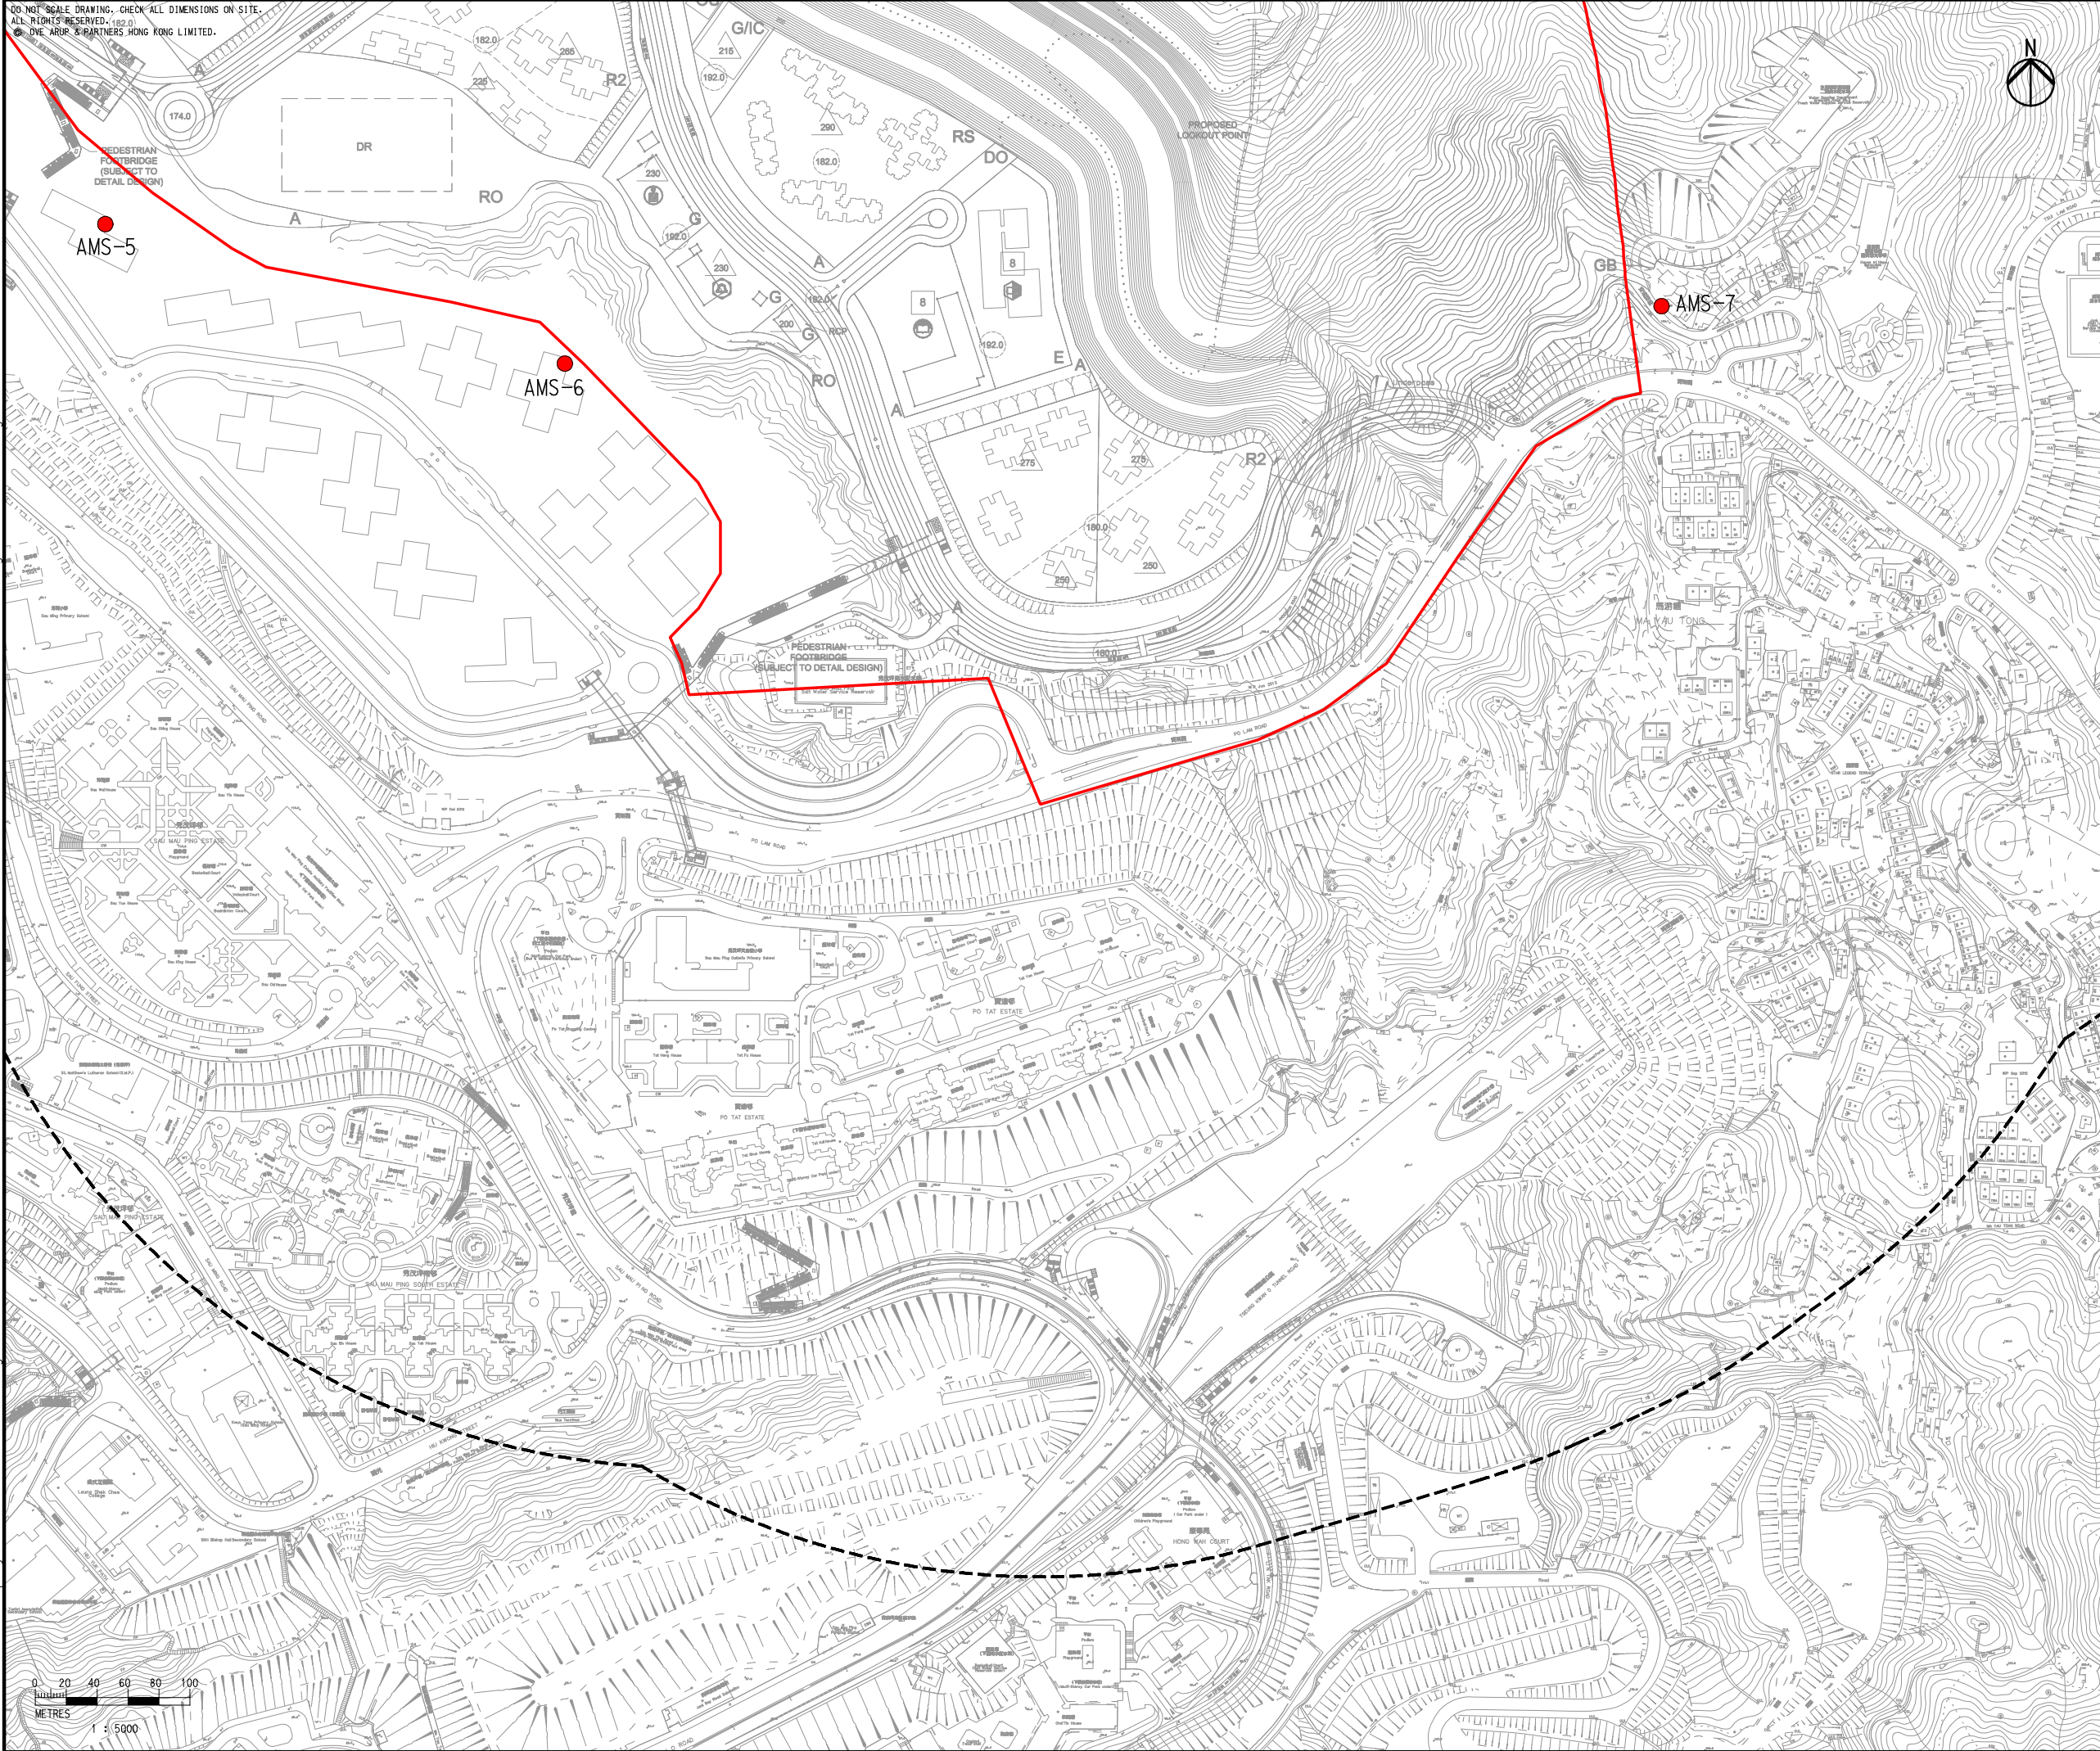

Legend

- Study Area
- 500m Assessment Area
- Dust Monitoring Locations

B	SECOND ISSUE	GL	03/14
A	FIRST ISSUE	GL	10/13
Rev	Description	By	Date

Consultant

ARUP

Contract No. and Title

Agreement No. CE 18/2012(CE)

**Development of
Anderson Road Quarry -
Investigation**

Drawing title

**Locations of Construction
Dust Monitoring
(Sheet 3 of 3)**

Drawing no.		Rev.	
227724/E/1047		B	
Drawn	Date	Checked	Approved
GL	03/14	TC	ST
Scale	Status		
1:5000 @A3	PRELIMINARY		

COPYRIGHT RESERVED

土木工程拓展署
Civil Engineering and
Development Department