





DO NOT SCALE DRAWINGS OR ALL DIMENSIONS ON SITE.
ALL RIGHTS RESERVED.
© OVE ARUP & PARTNERS HONG KONG LIMITED.

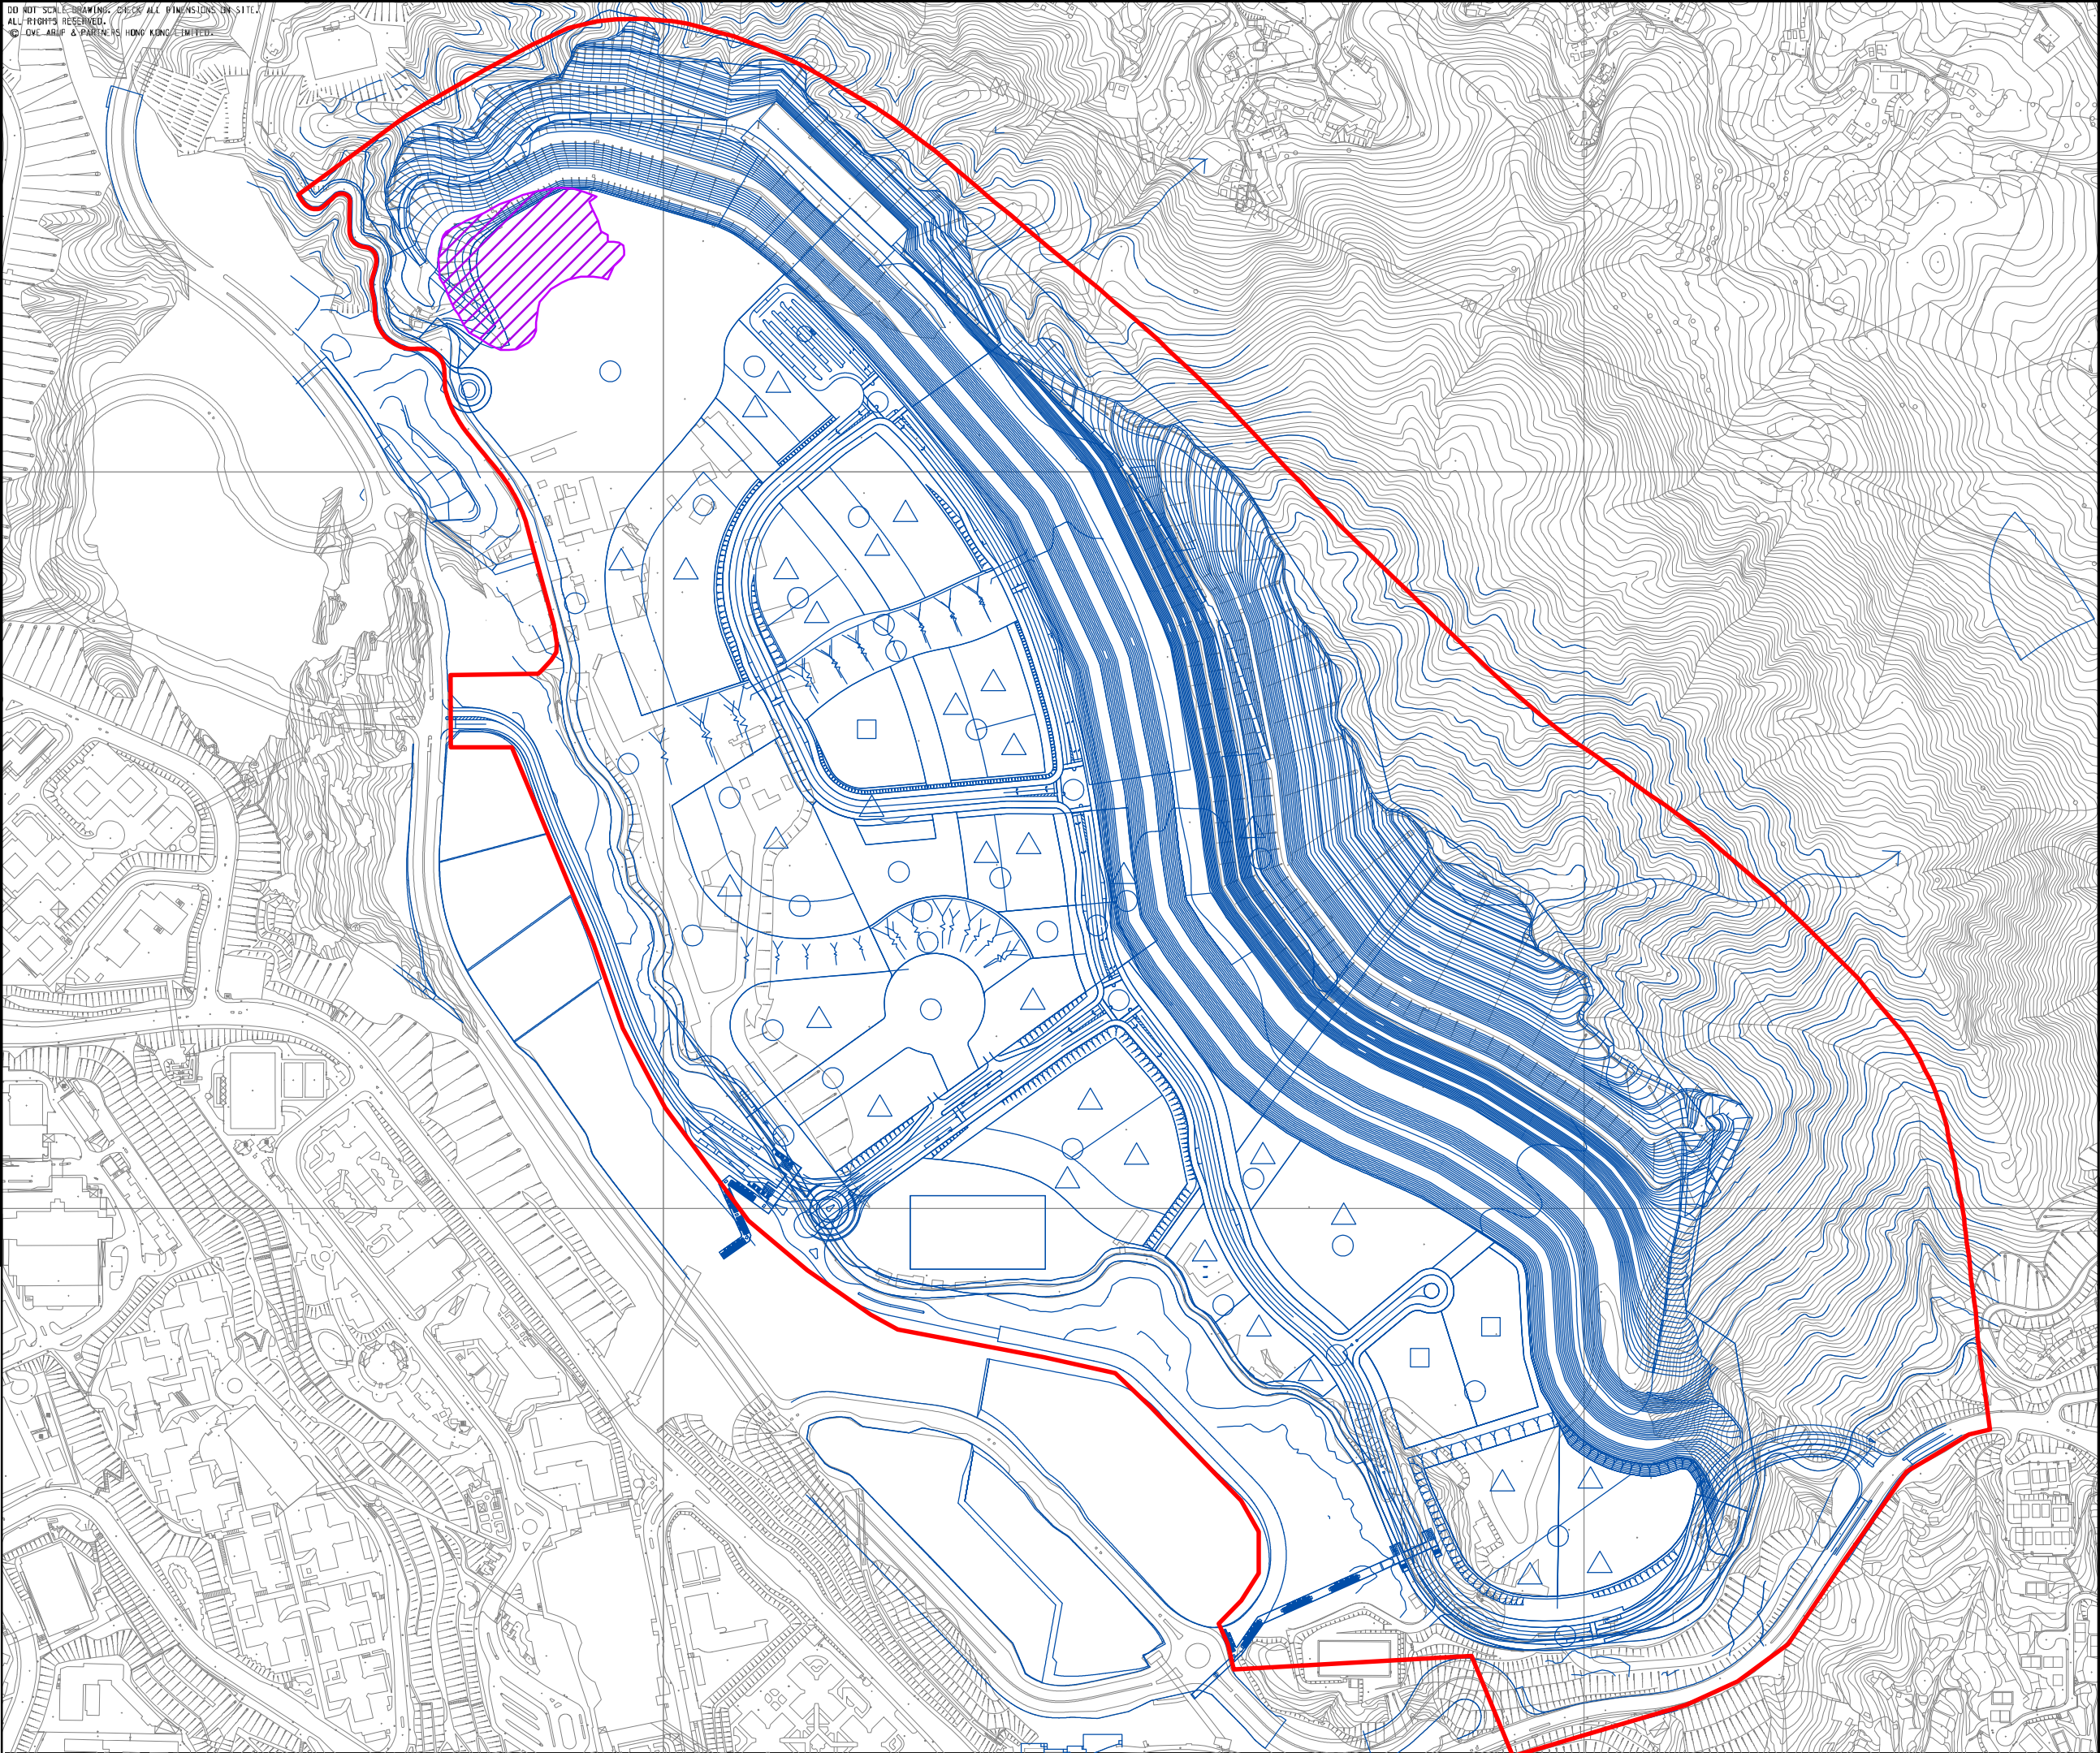

Legend

-  Study Area
-  Proposed Layout Plan
-  Proposed Compensatory Planting

| | | | |
|---|-----------------|------------|----------|
| | | | |
| | | | |
| | | | |
| Rev | Description | By | Date |
| Consultant | | | |
| ARUP | | | |
| Contract No. and Title | | | |
| Agreement No. CE 18/2012(CE) | | | |
| Development of Anderson Road Quarry - Investigation | | | |
| Drawing title | | | |
| Proposed location of compensatory planting in the Wooded Area within the Project Site | | | |
| Drawing no. 227724/E/6501 | | | Rev. |
| Drawn HN | Date 14/03/2014 | Checked IV | Approved |
| Scale 1:5000 | | Status | |