
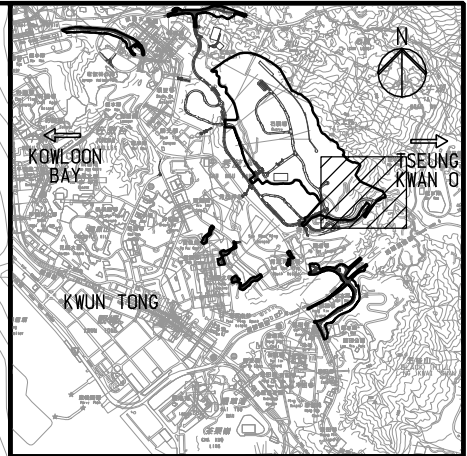


DO NOT SCALE DRAWING. CHECK ALL DIMENSIONS ON SITE.  
 ALL RIGHTS RESERVED.  
 © OVE ARUP & PARTNERS HONG KONG LIMITED.

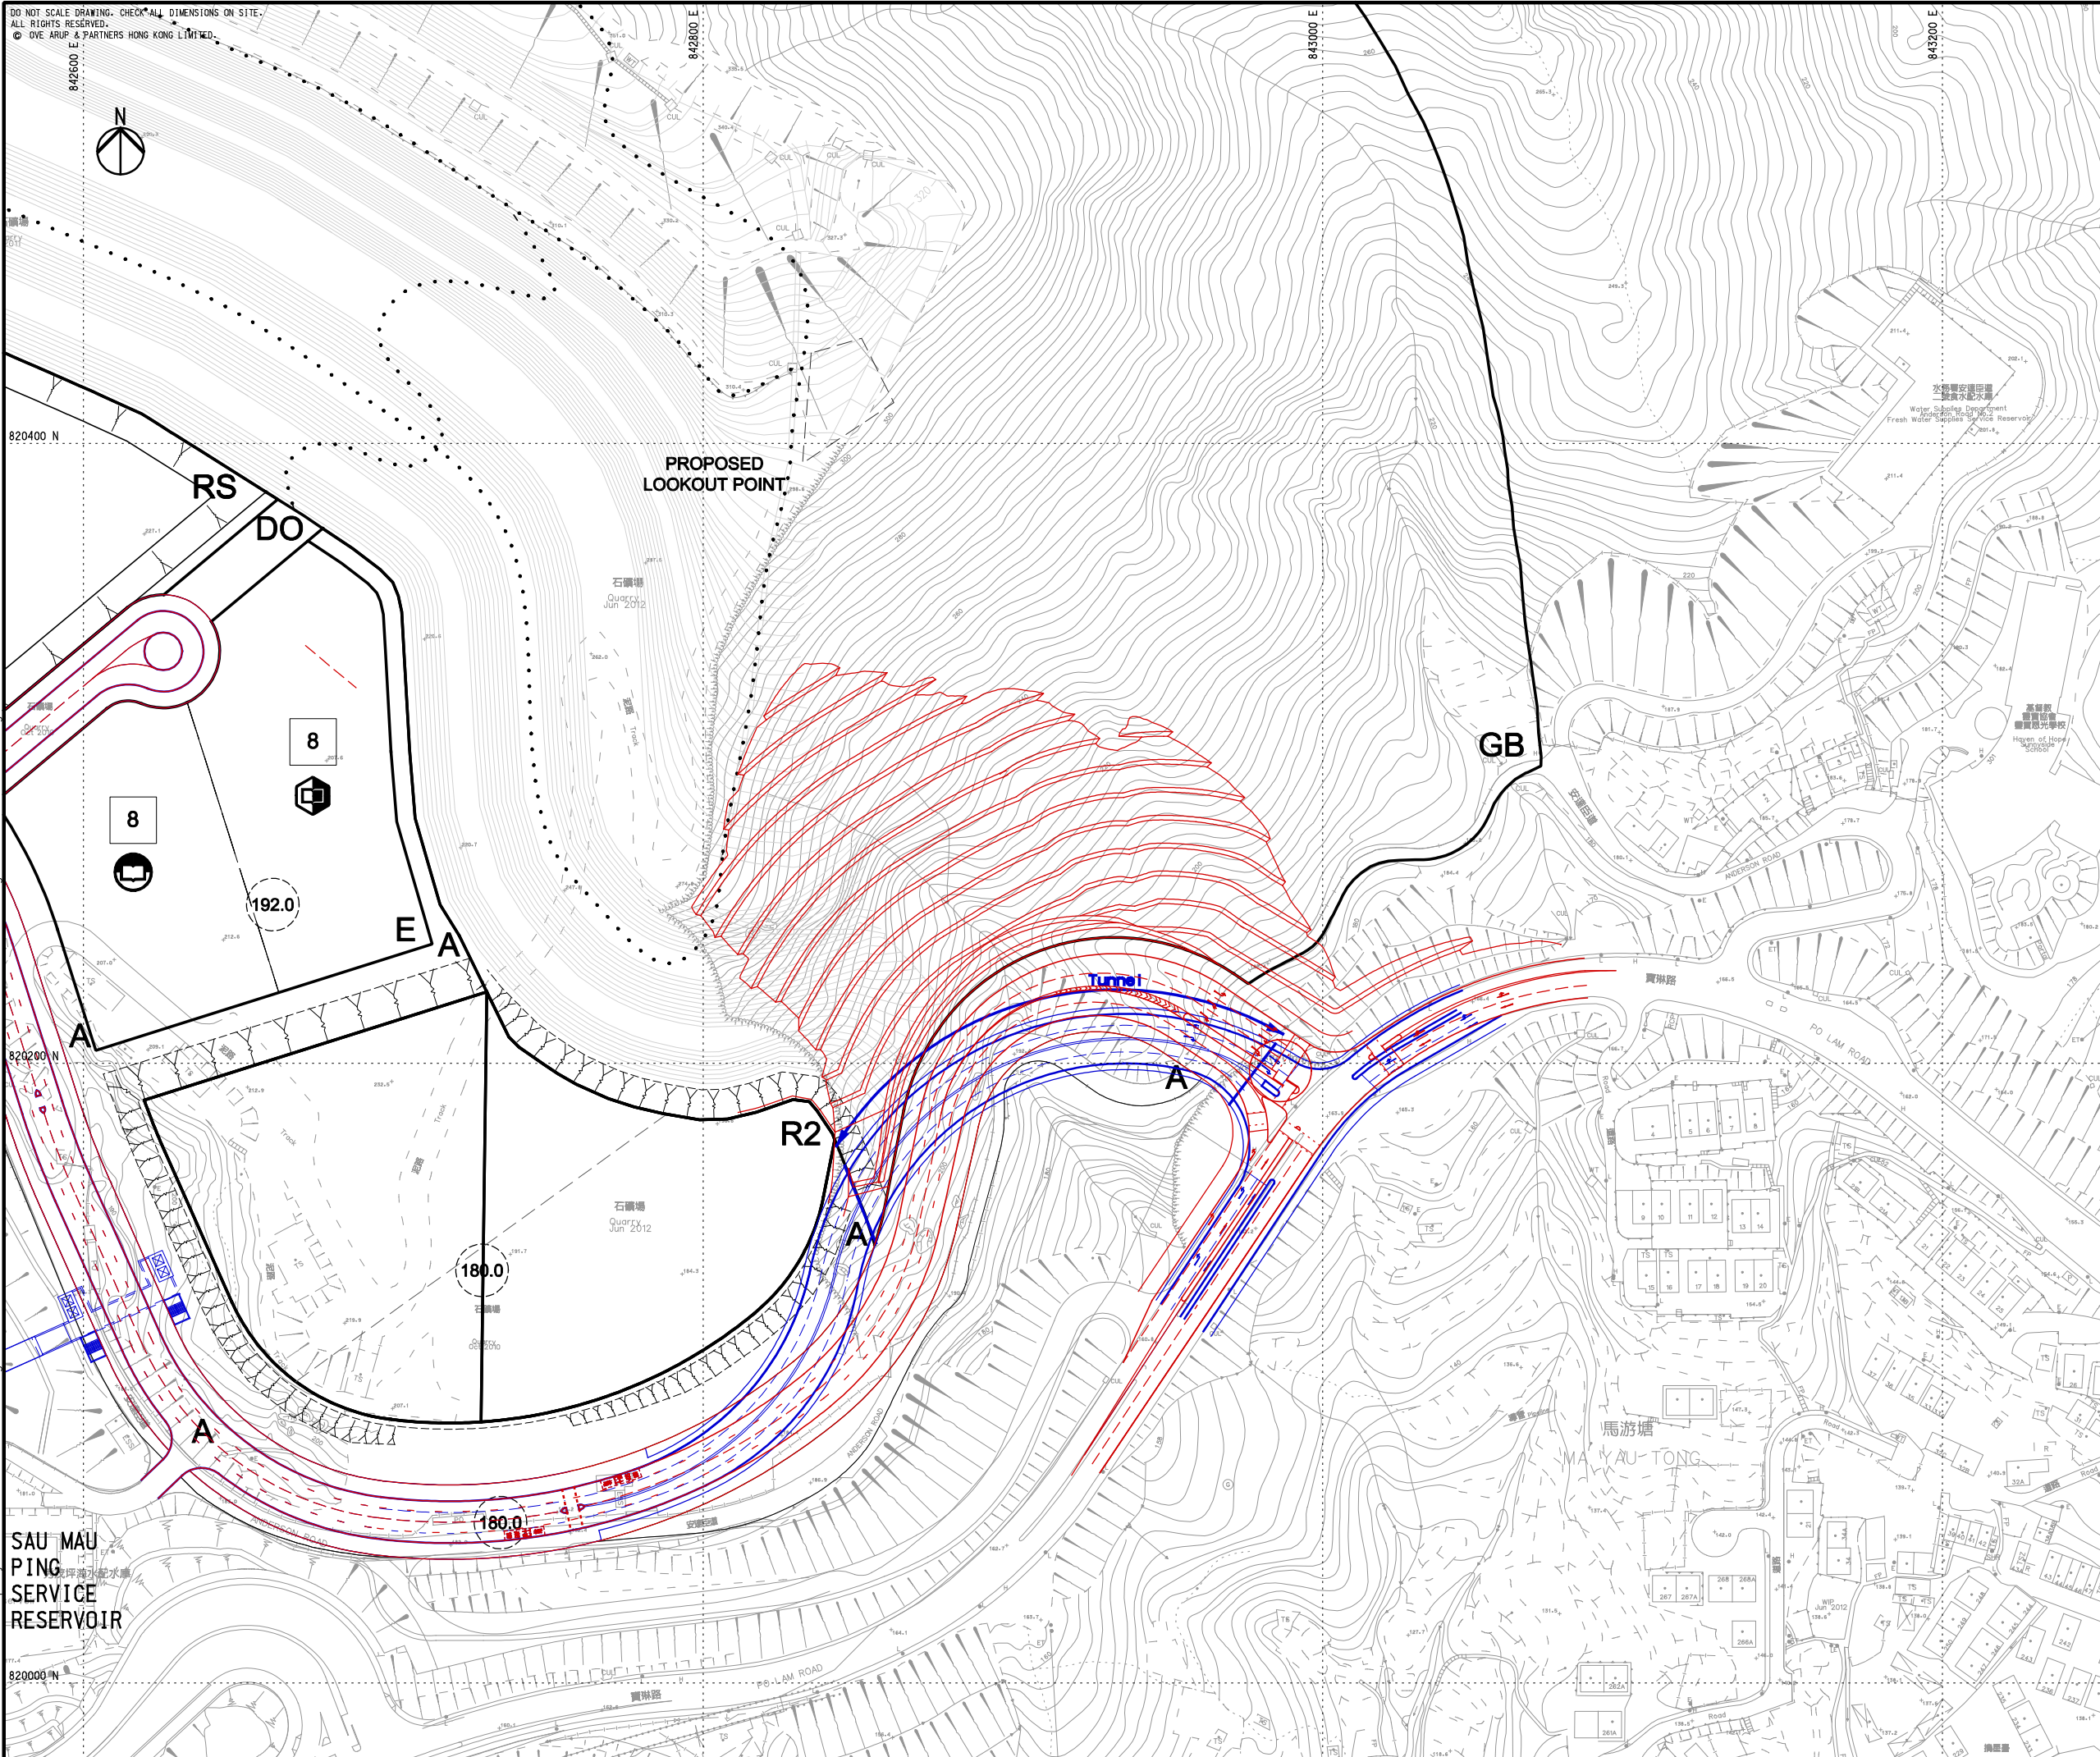

**KEY PLAN**

Legend

- Road Alignment under Current Study (Tunnel Option)
- Road Alignment under Planning Study (Open Road Option with Cut Slope)

Rev	Description	By	Date
A	FIRST ISSUE	GL	10/13

Consultant  
**ARUP**

Contract No. and Title  
**Agreement No. CE 18/2012(CE)**  
**Development of Anderson Road Quarry - Investigation**

Drawing title  
**Plan of Access Road Leading to Po Lam Road**

Drawing no.	227724/E/0005	Rev.	A
Drawn	Date	Checked	Approved
GL	10/13	TC	ST
Scale	1:5000 @A3	Status	PRELIMINARY

COPYRIGHT RESERVED



土木工程拓展署  
 Civil Engineering and Development Department

Printed by : 10/11/2013  
 Filename : G:\env\project\227724-50\13 Drawing Deliverables\07 EIA\01 Draft\Ch 1 - 3\227724\_E\_0004-0007.dgn, 227724\_E\_0005.dgn