
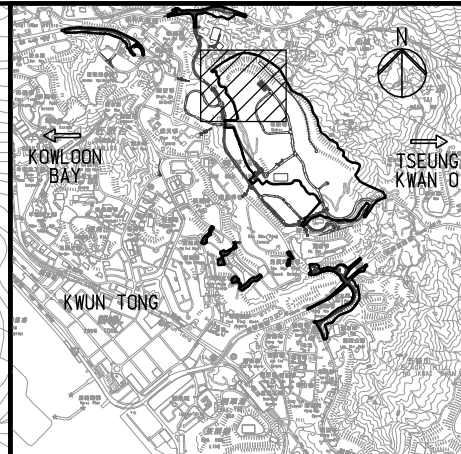


DO NOT SCALE DRAWING. CHECK ALL DIMENSIONS ON SITE.
ALL RIGHTS RESERVED.
© OVE ARUP & PARTNERS HONG KONG LIMITED.

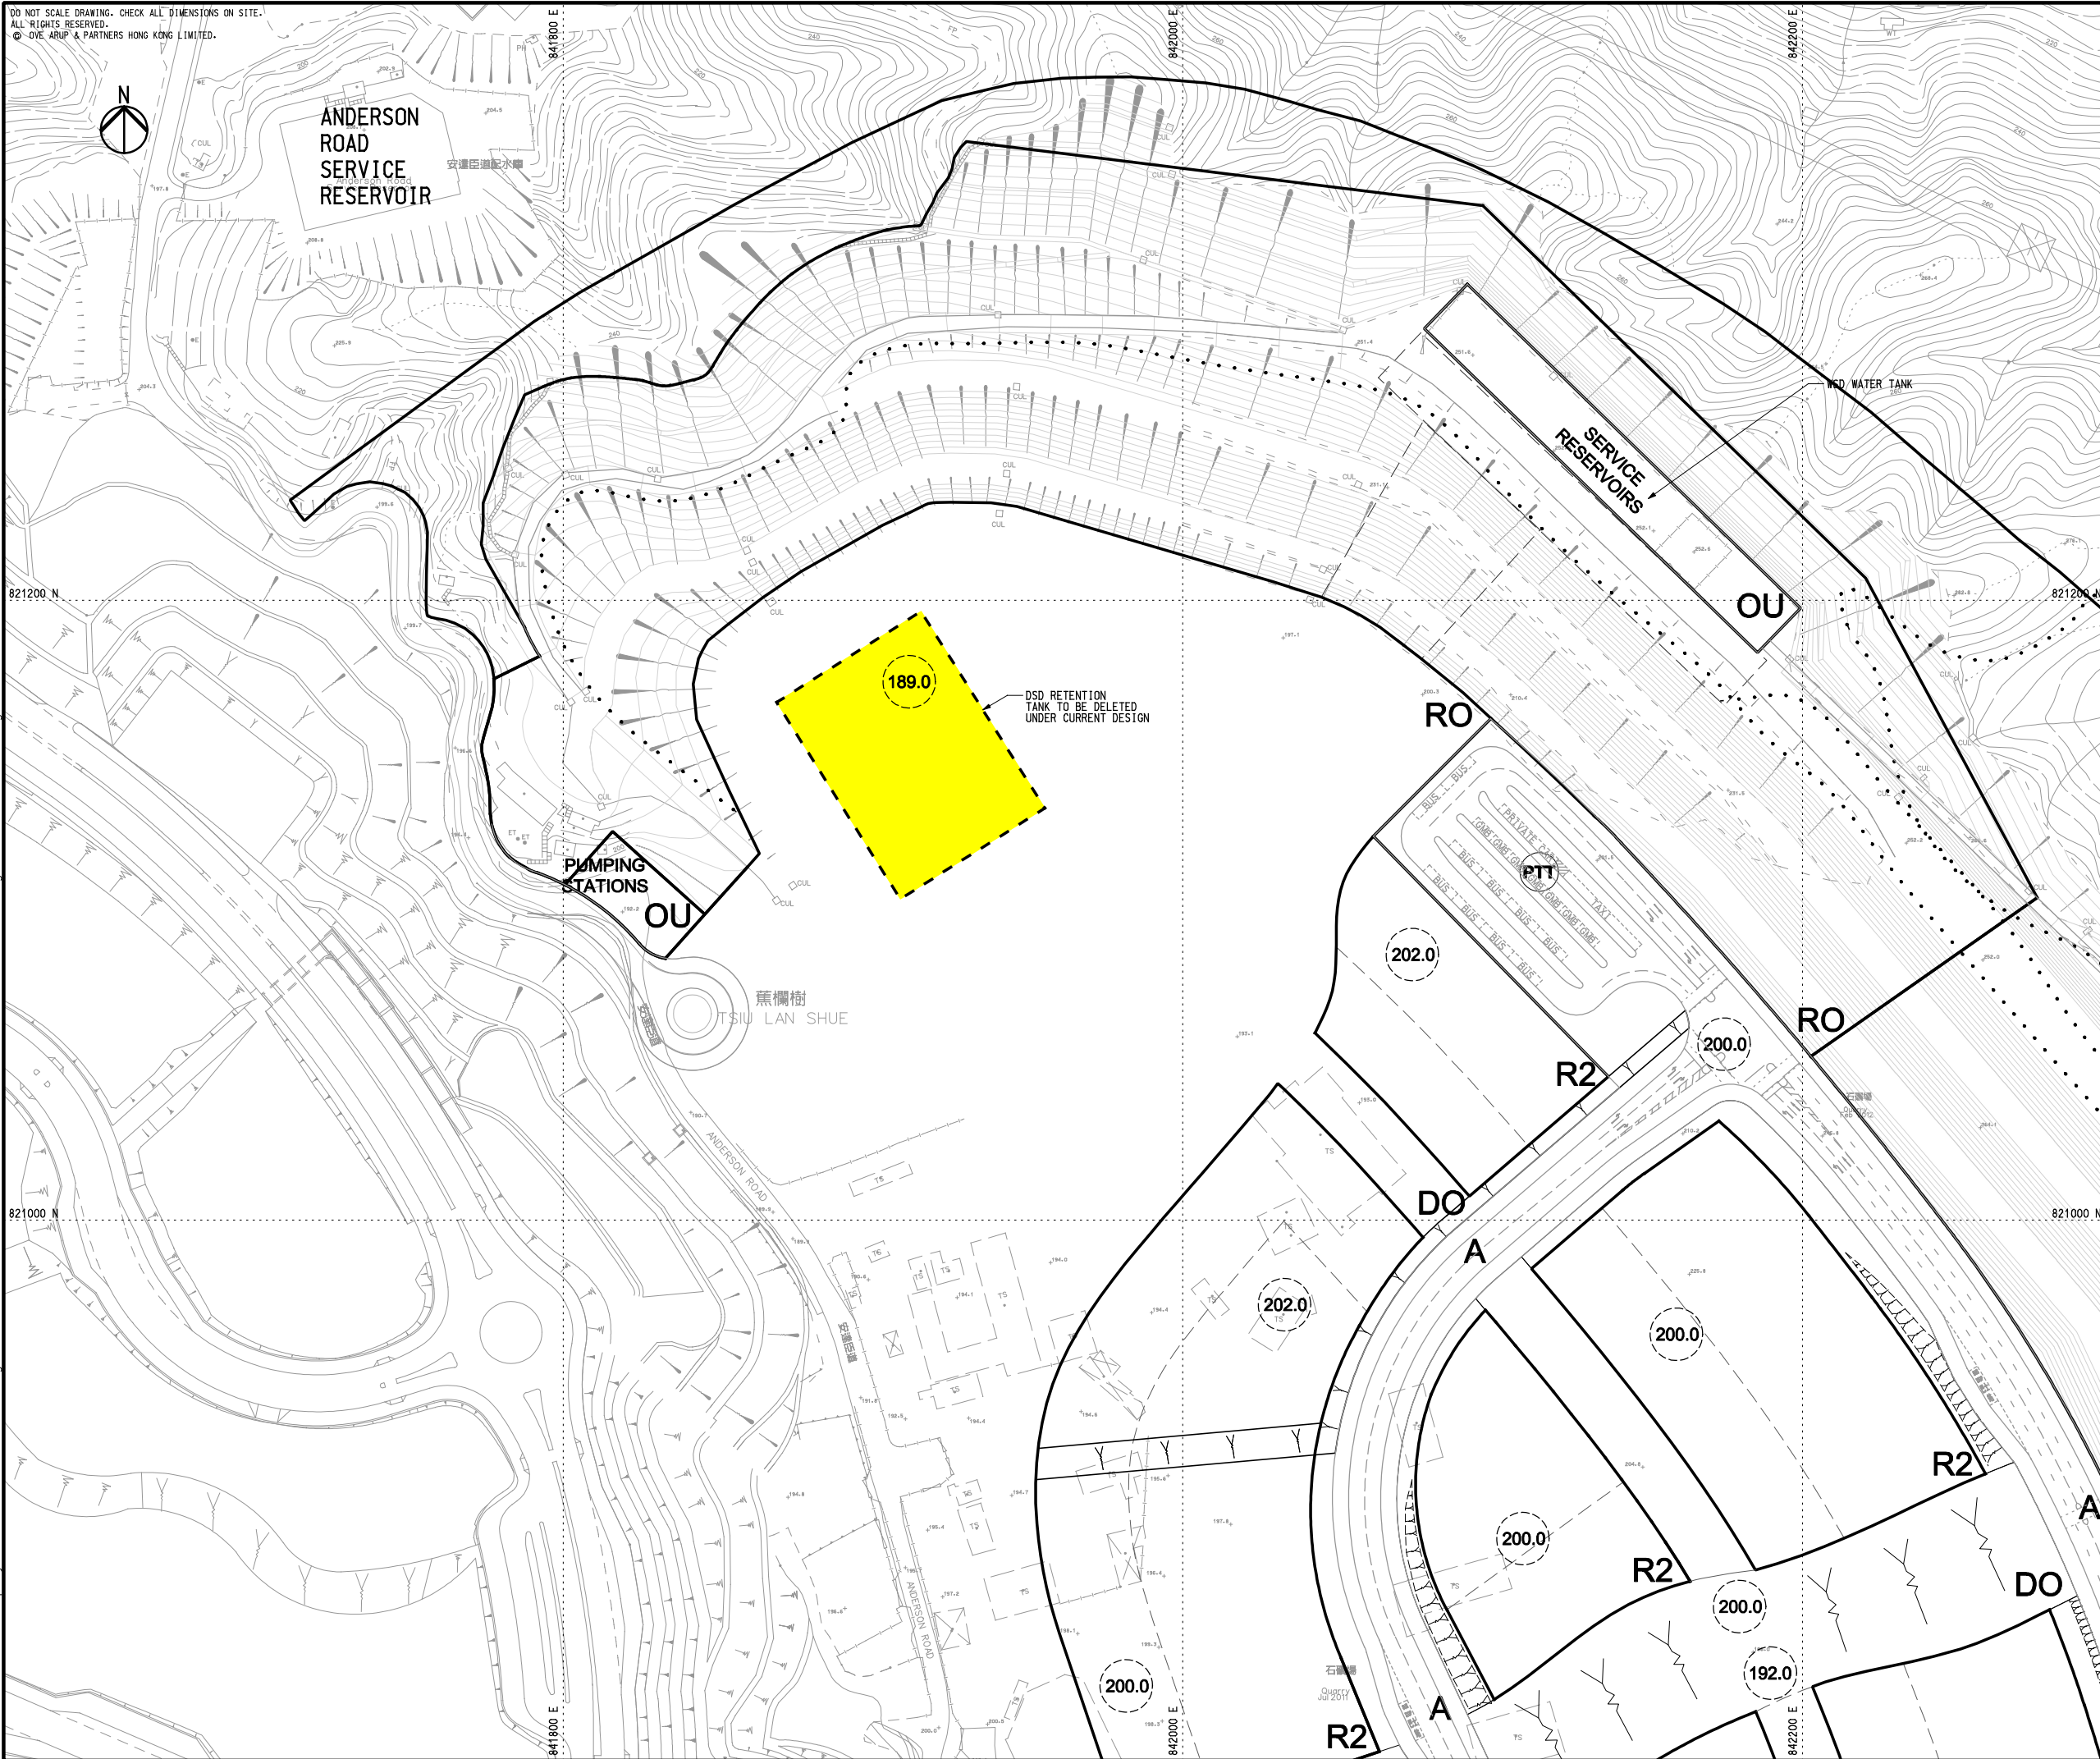

KEY PLAN

Legend

- DSD Retention Tank (To Be Deleted Under Current Study)

Rev	Description	By	Date
B	SECOND ISSUE	GL	11/13
A	FIRST ISSUE	GL	10/13

Consultant
ARUP

Contract No. and Title
Agreement No. CE 18/2012(CE)
Development of Anderson Road Quarry - Investigation

Drawing title
Location of Deleted Drainage Retention Tank

Drawing no. 227724/E/0006		Rev. B	
Drawn GL	Date 11/13	Checked TC	Approved ST
Scale 1:2000 @A3		Status PRELIMINARY	

COPYRIGHT RESERVED



土木工程拓展署
Civil Engineering and Development Department

Printed by : 11/12/2013
Filename : G:\env\project\227724-50\13 Drawing Deliverables\07 EIA\02 Final\Ch 1 - 3\227724-E_0004-0007.dgn\227724-E_0006.dgn