
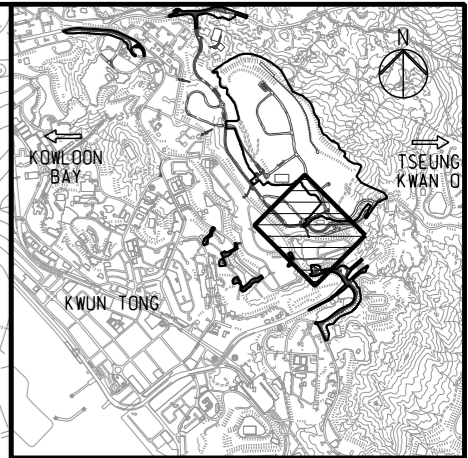


DO NOT SCALE DRAWING. CHECK ALL DIMENSIONS ON SITE.
ALL RIGHTS RESERVED.
© OVE ARUP & PARTNERS HONG KONG LIMITED.

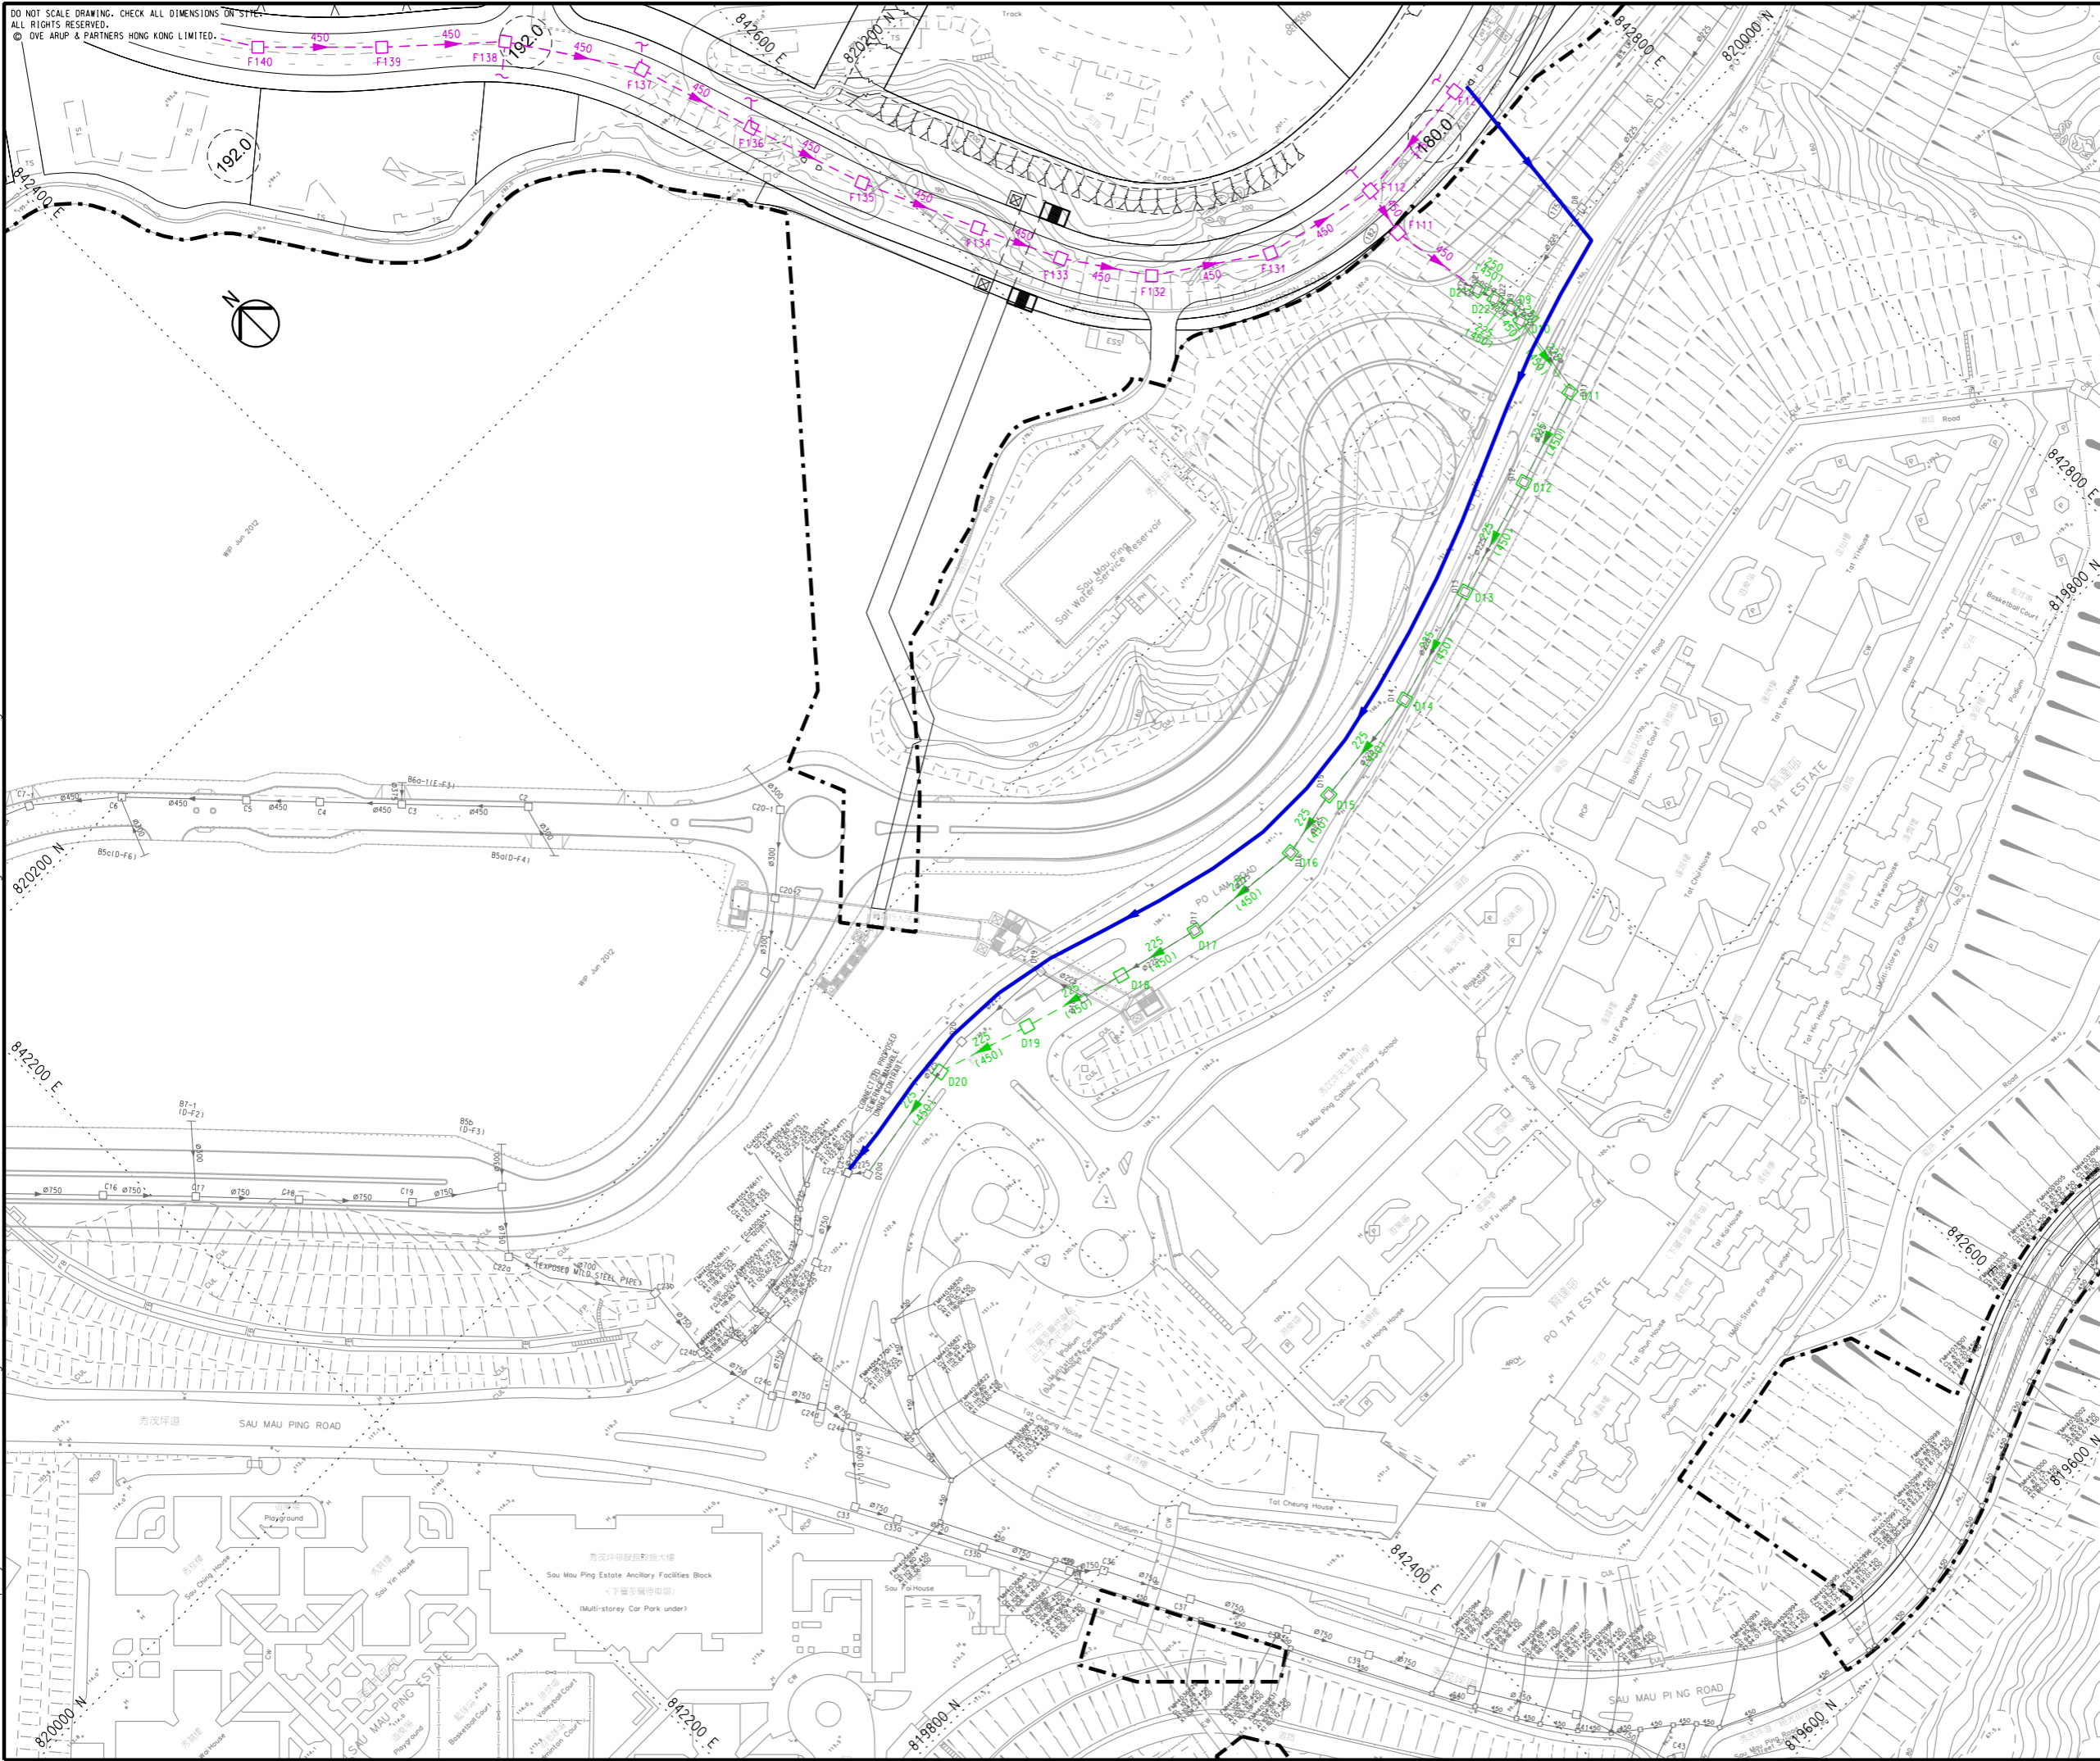

KEY PLAN

- Legend**
- Works Boundary
 - Existing Sewerage Manhole
 - Existing Sewer
 - Upgraded Sewerage Manhole (Under Current Study)
 - Upgraded Sewer from 225 DIA. to 450 DIA. (Under Current Study)
 - Proposed Sewerage Manhole (Under Current Study)
 - Proposed Sewer (Under Current Study)
 - Proposed Sewer (Under Planning Study)

B	SECOND ISSUE	GL	05/14
A	FIRST ISSUE	GL	10/13
Rev	Description	By	Date

Consultant
ARUP

Contract No. and Title
Agreement No. CE 18/2012(CE)
Development of Anderson Road Quarry - Investigation

Drawing title
Plan of Proposed Sewerage Layout

Drawing no.	227724/E/0007		Rev.	B
Drawn	Date	Checked	Approved	
GL	05/14	TC	ST	
Scale	1:2000 @A3		Status	PRELIMINARY

COPYRIGHT RESERVED

土木工程拓展署
Civil Engineering and Development Department

Printed by : 5/13/2014
Filename : G:\env\project\227724-50\13 Drawing Deliverables\07 EIA\03 Final\Ch 1 - 3\227724_E-0004-0007.dgn\227724_E-0007.dgn