


DO NOT SCALE DRAWING. CHECK ALL DIMENSIONS ON SITE.
 ALL RIGHTS RESERVED.
 © OYF ARUP & PARTNERS HONG KONG LIMITED.

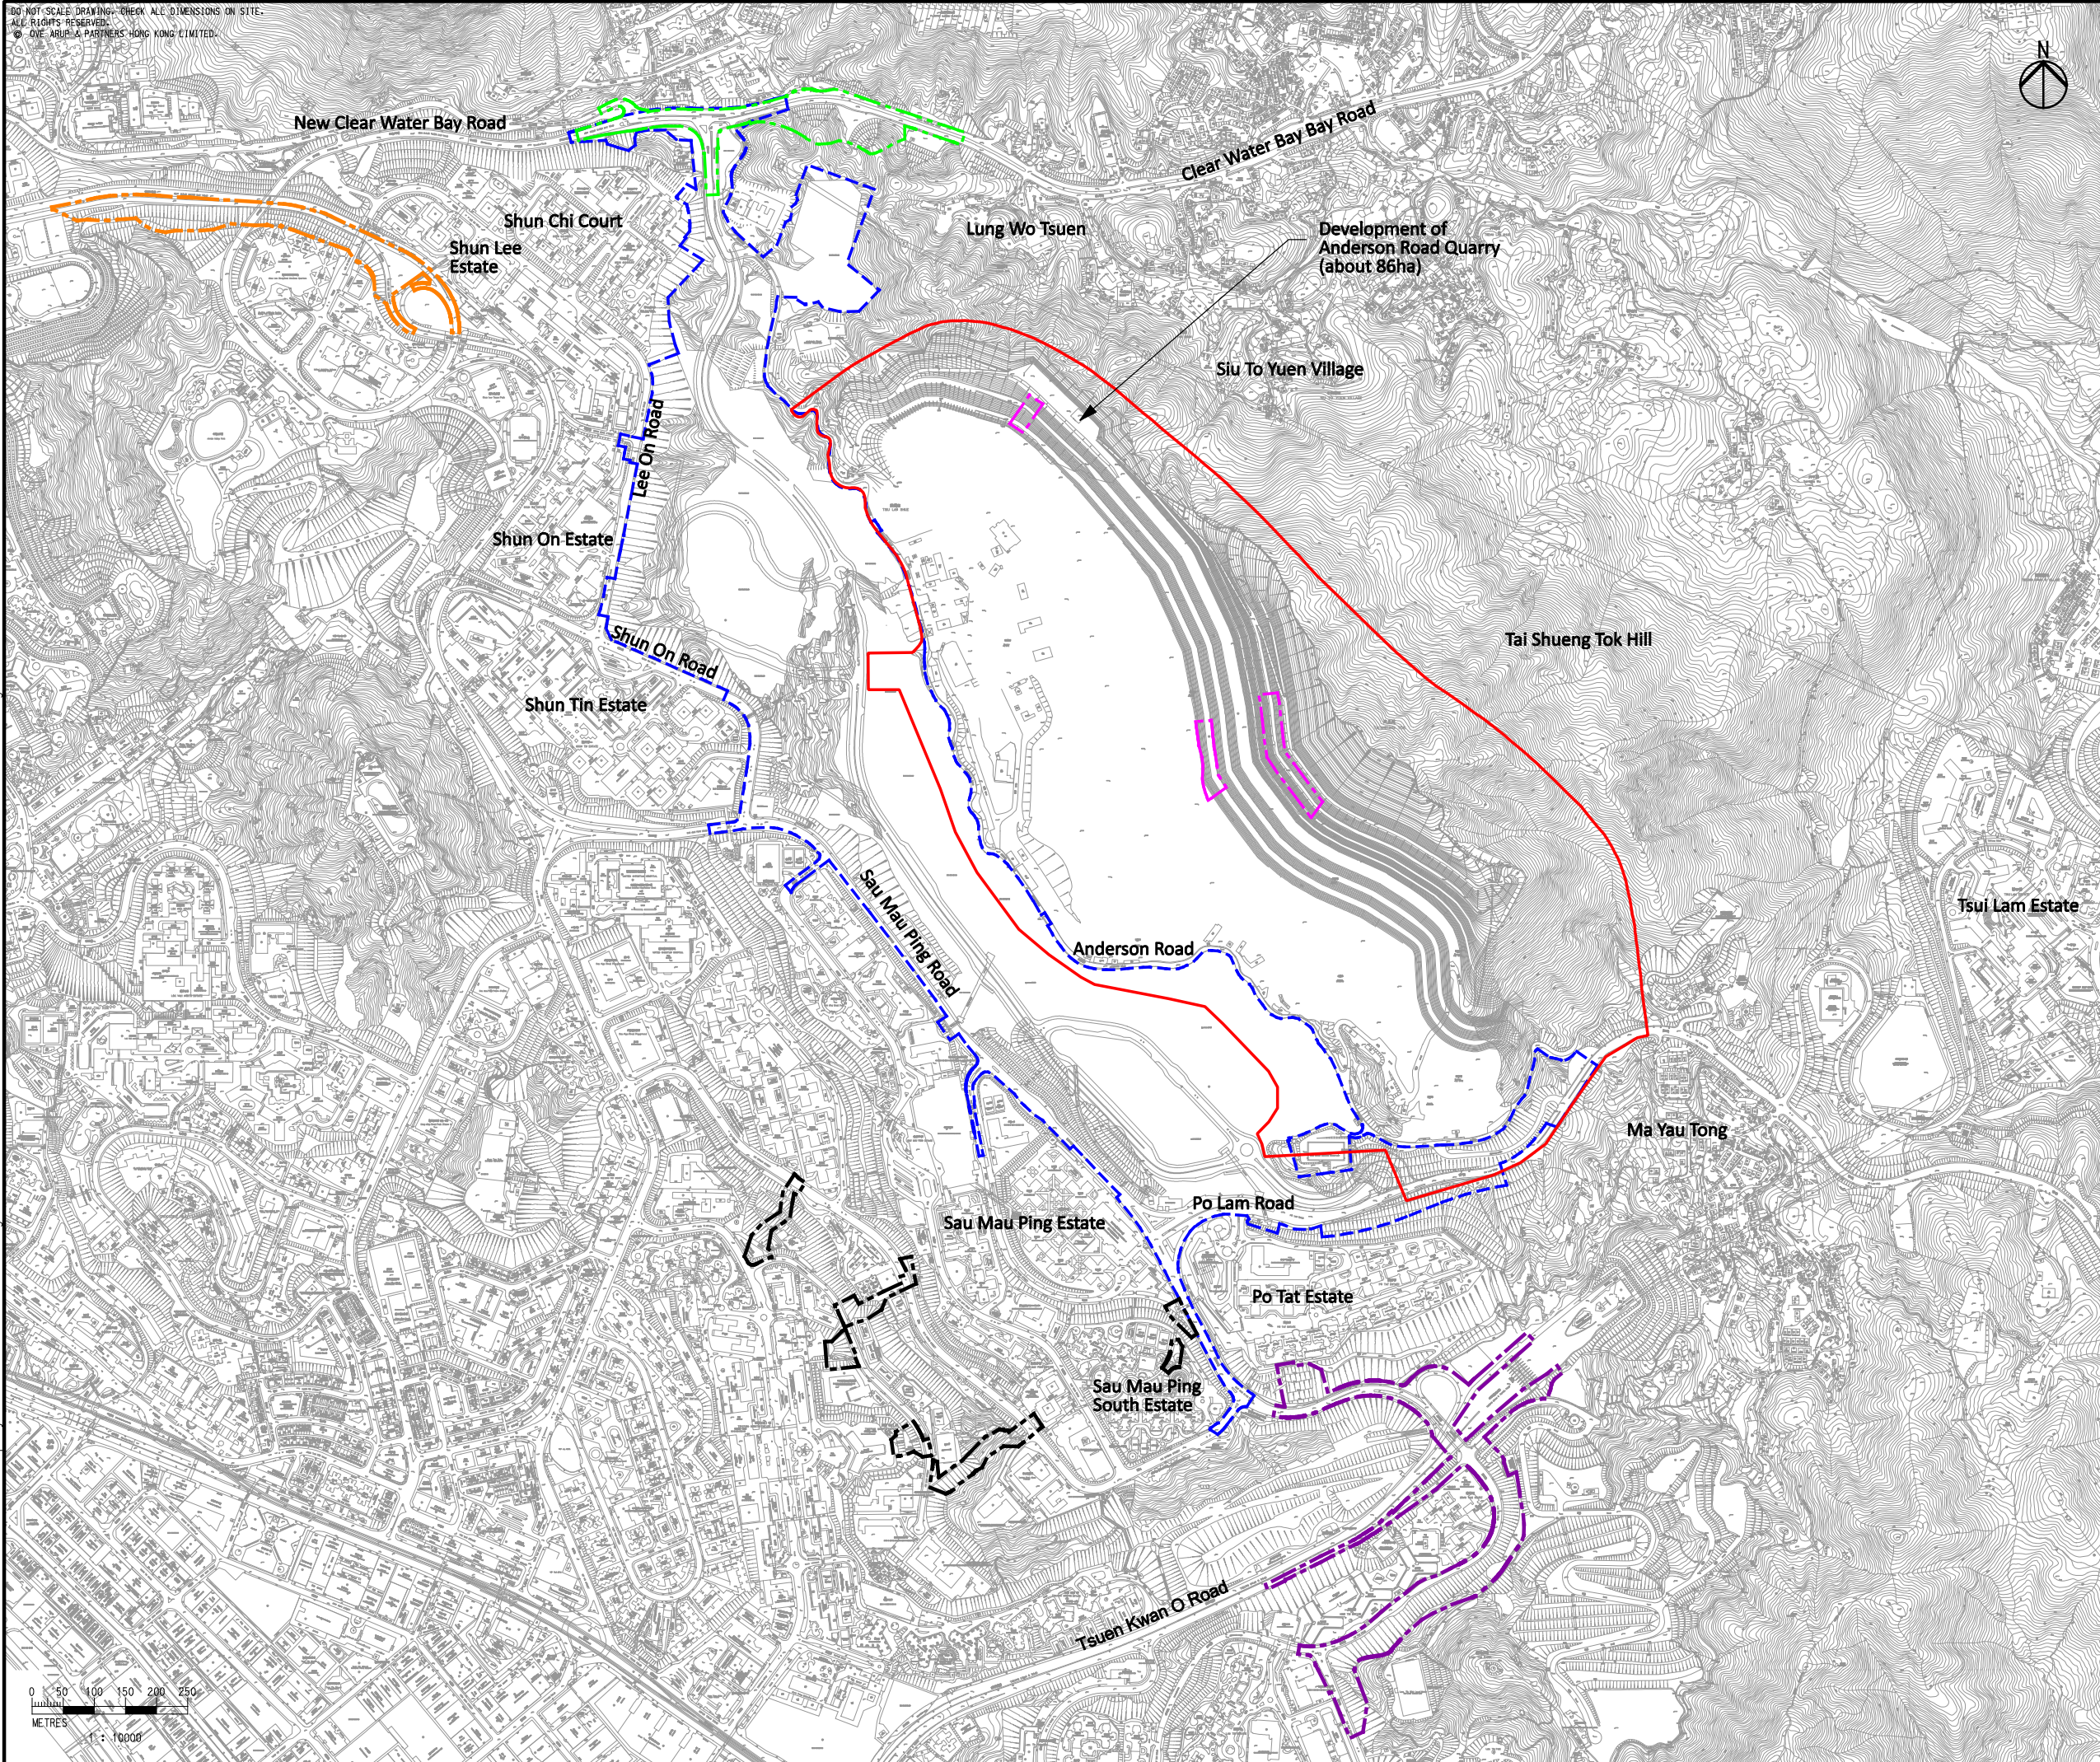

- Legend
- Study Area
 - DAR Site Boundary
 - Road Improvement Works (Clear Water Bay Road)
 - Road Improvement Works (Lin Tak Road Widening/ Lin Tak Road Flyover)
 - Road Improvement Works (Shun Lee Tsuen Road)
 - Pedestrian Connectivity
 - Rock Cavern Development

Rev	Description	By	Date
B	SECOND ISSUE	GL	11/13
A	FIRST ISSUE	GL	10/13

Consultant
ARUP

Contract No. and Title
Agreement No. CE 18/2012(CE)
Development of Anderson Road Quarry - Investigation

Drawing title
Locations of Concurrent Projects

Drawing no. 227724/E/0008		Rev. B	
Drawn GL	Date 11/13	Checked TC	Approved ST
Scale 1:10000 @A3	Status PRELIMINARY		

COPYRIGHT RESERVED

土木工程拓展署
 Civil Engineering and Development Department

Printed by : 4/3/2014
 Filename : \\HKGN\GIS22\acoustic\env\project\227724-50\13 Drawing Deliverables\07 EIA\02 Revised draft\Ch 1 - 3\227724-E_0008_B.dgn

