



TYPICAL SECTION FOR TOE PLANTING FOR ROCK SLOPE

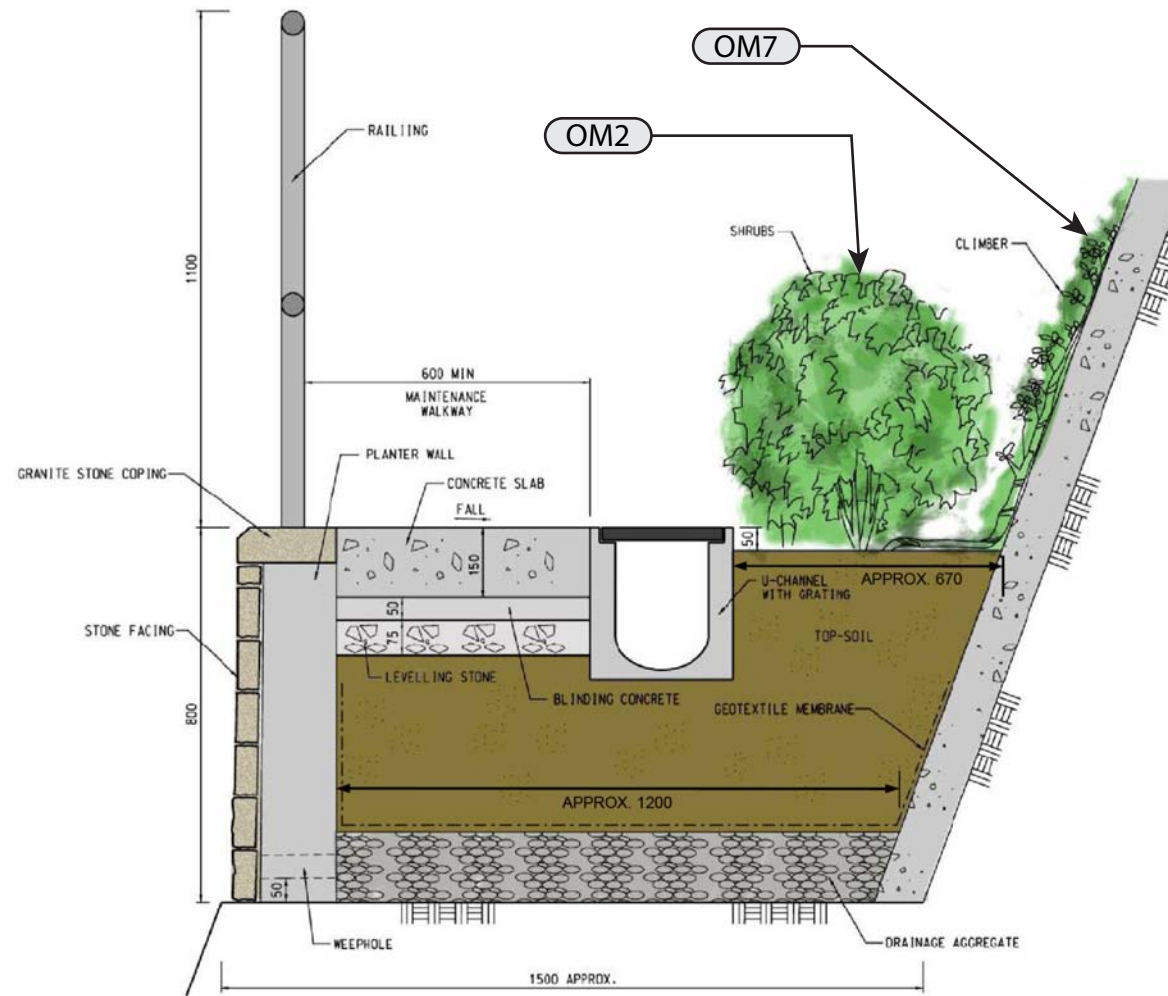

TYPICAL SECTION FOR BERM PLANTING FOR ROCK SLOPE

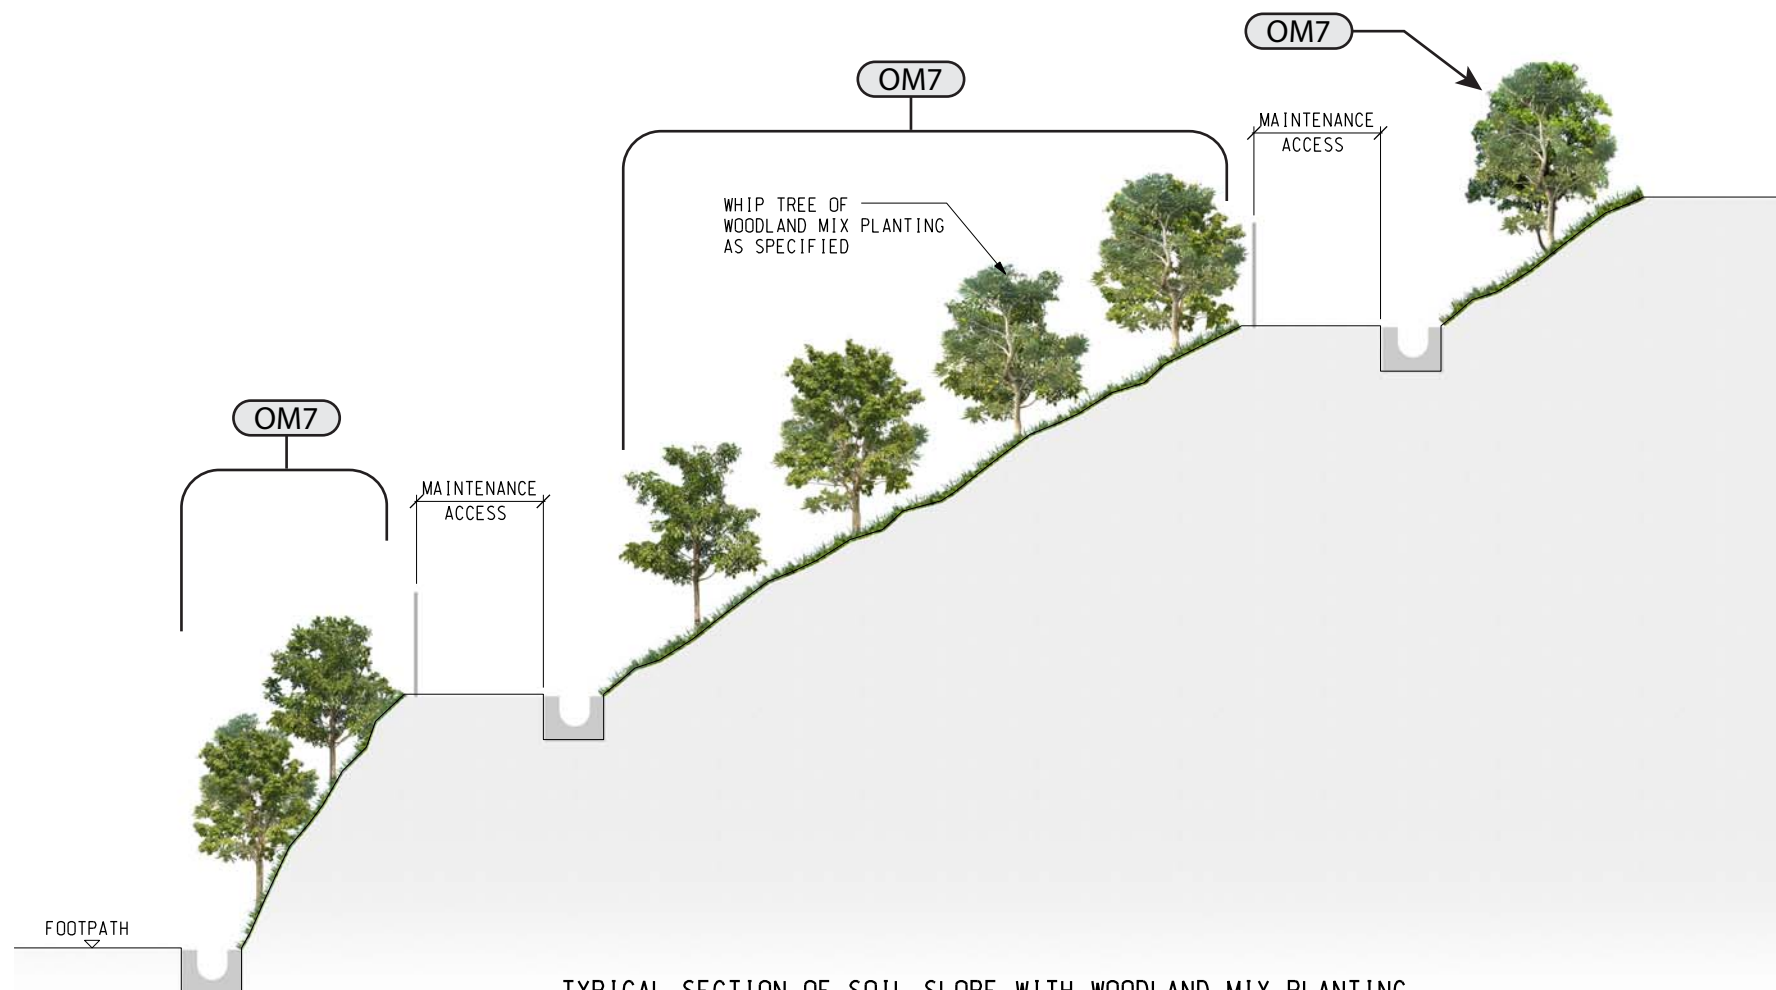

TYPICAL SECTION OF SOIL SLOPE WITH WOODLAND MIX PLANTING

Rev	Description	By	Date
A	FIRST ISSUE	KL	03/14

Consultant  
**ARUP**

Contract No. and Title  
 Agreement No. CE 18/2012(CE)  
 Development of  
 Anderson Road Quarry -  
 Investigation

Drawing title  
**TYPICAL DETAILS FOR  
 MAN-MADE SLOPE**

Drawing no. 227724/L/2623		Rev. -	
Drawn A.L.I.E	Date 03/14	Checked CL	Approved SYC
Scale N.T.S.		Status PRELIMINARY	

COPYRIGHT RESERVED

