
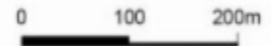
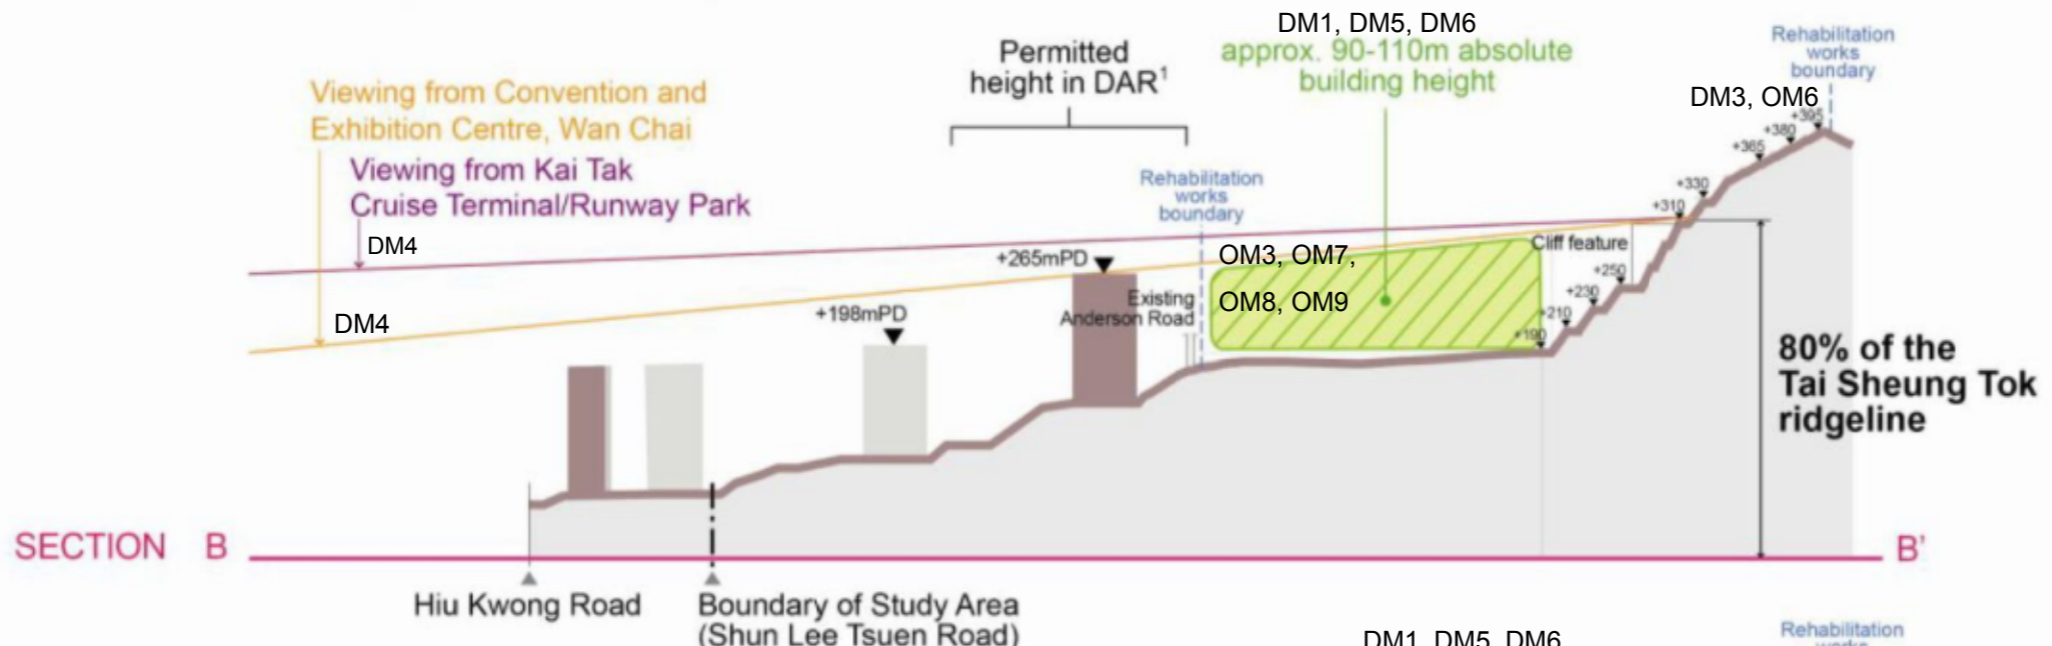
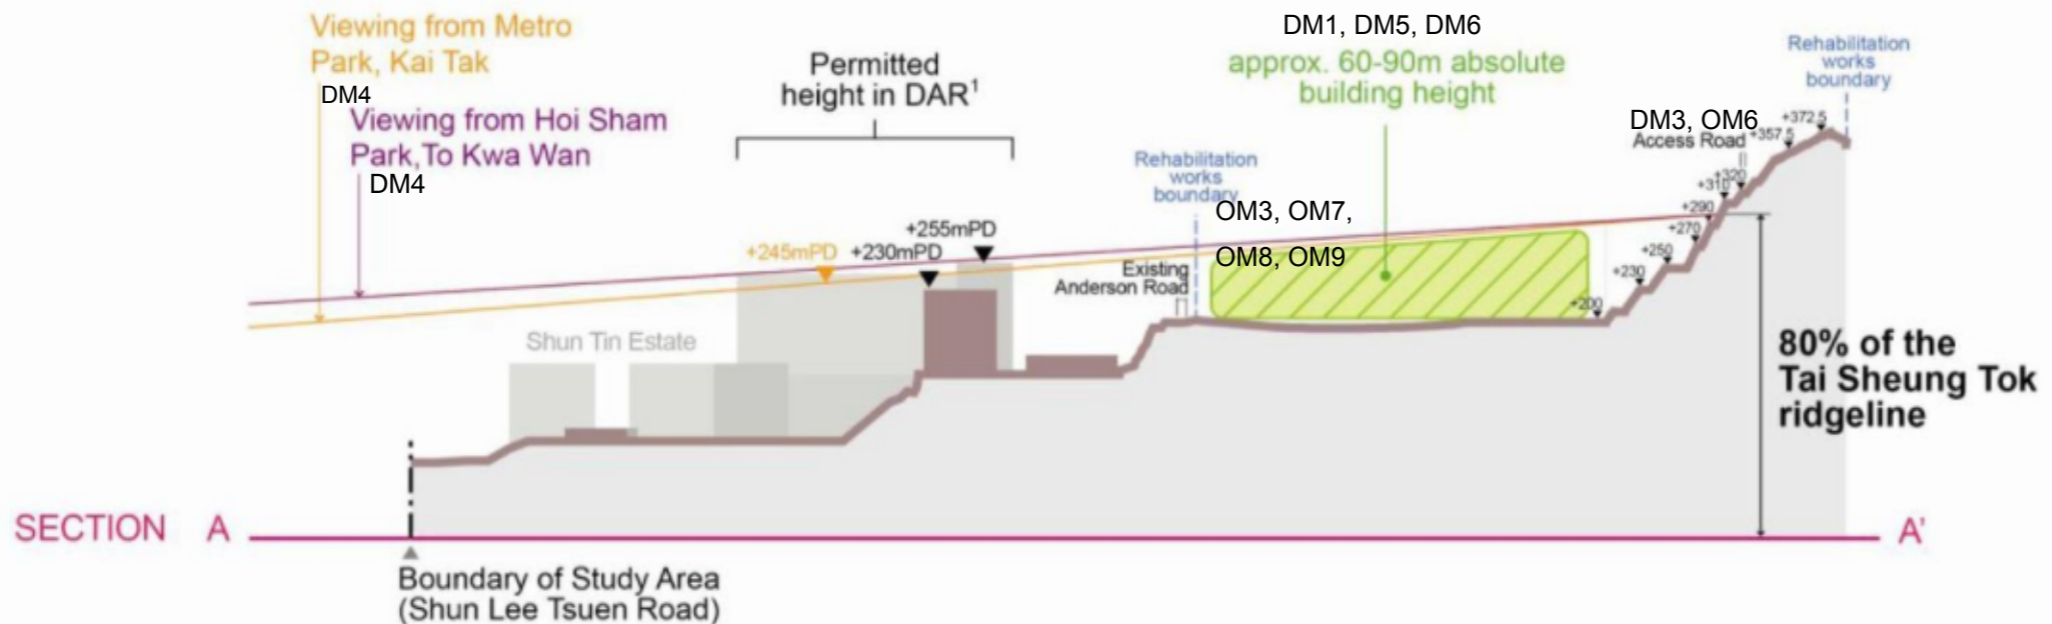


Legend

 Possible building envelope based on ridgeline protection

Note 1: Base on Approved Kwun Tong North Outline Zoning Plan No. S/K14N/13



A	FIRST ISSUE	YST	03/13
Rev	Description	By	Date
Consultant			
ARUP			
Contract No. and Title			
Agreement No. CE 18/2012(CE)			
Development of Anderson Road Quarry - Investigation			
Drawing title			
DEVELOPMENT MASSING AND HEIGHT PROFILE - SECTIONS A-A, B-B AND C-C			
Drawing no.		Rev.	
227724/L/2641		A	
Drawn	Date	Checked	Approved
RY	03/13	CL	SYC
Scale	Status		
N.T.S.	PRELIMINARY		

COPYRIGHT RESERVED



土木工程拓展署
Civil Engineering and Development Department

Printed by : 17/07/2013
 Filename : J:\227724\ARUP\Civil\Sketch\VSR Report\227724_L_2641.dgn