





EXISTING CONDITION
 DVP2 FROM LAGUNA VERDE (R3.2)

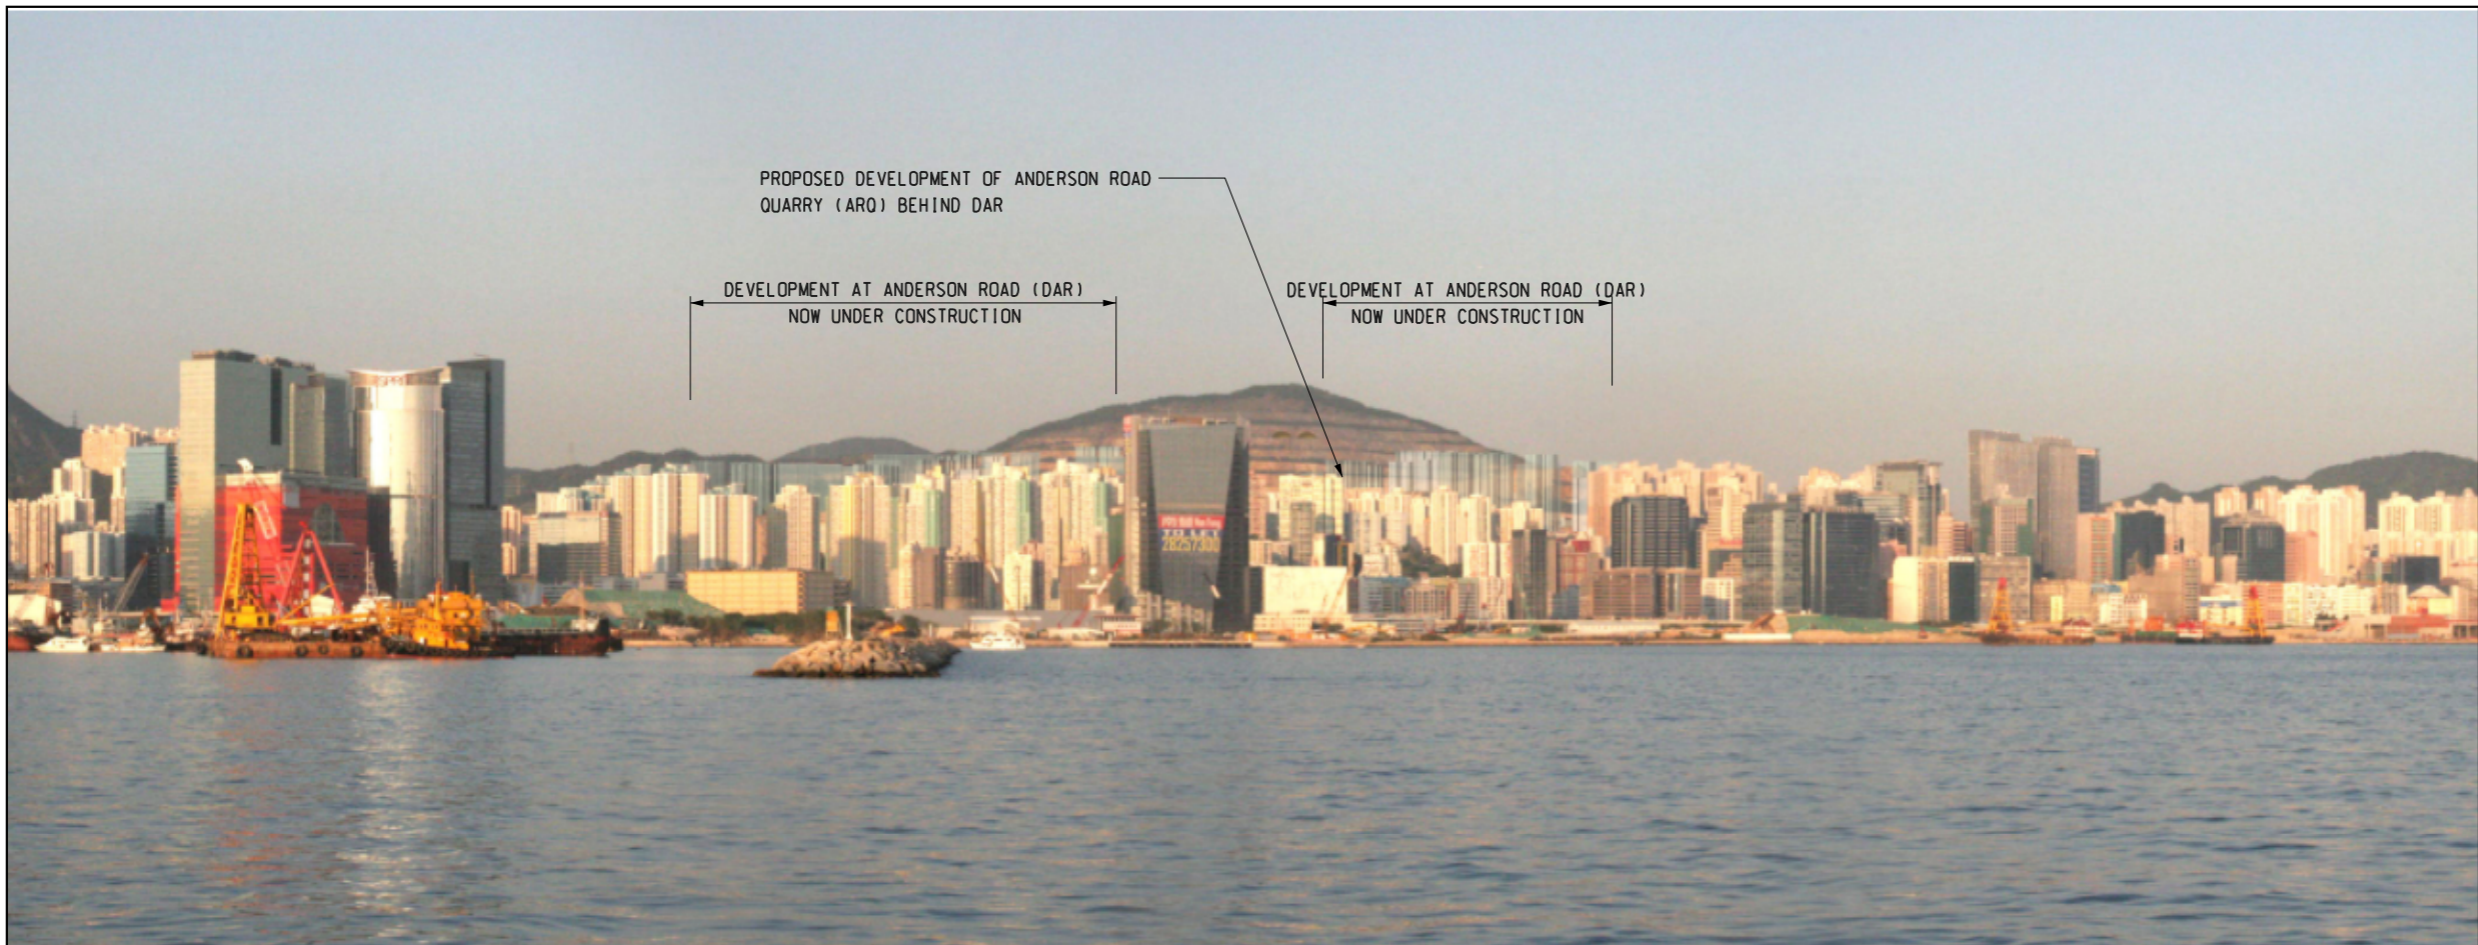

DAY 1 WITHOUT MITIGATION MEASURES

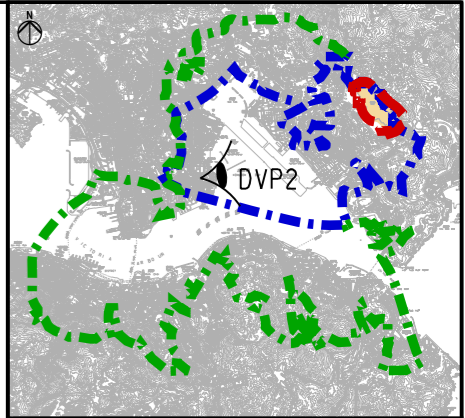

KEY PLAN

Rev	Description	By	Date
A	FIRST ISSUE	TST	03/12

Consultant
ARUP

Contract No. and Title
 Agreement No. CE 18/2012(CE)
 Development of
 Anderson Road Quarry -
 Investigation

Drawing title
 DVP2 PHOTOMONTAGE
 (SHEET 1 OF 2)

Drawing no. 227724/L/2870		Rev. -	
Drawn CN	Date 03/13	Checked CL	Approved SYC
Scale N. T. S.		Status PRELIMINARY	

COPYRIGHT RESERVED

