


DO NOT SCALE DRAWING - CHECK ALL DIMENSIONS ON SITE.  
 ALL RIGHTS RESERVED.  
 © DVE ARUP & PARTNERS HONG KONG LIMITED.

Printed by : 2/22/2014  
 Filename : G:\env\project\227724-50\13 Drawing Deliverables\07 EIA\02 Revised draft\Ch 4 - Air\227724\_E\_1020\_B - Locations of Air Sensitive Receivers (Sheet 2 of 4).dgn

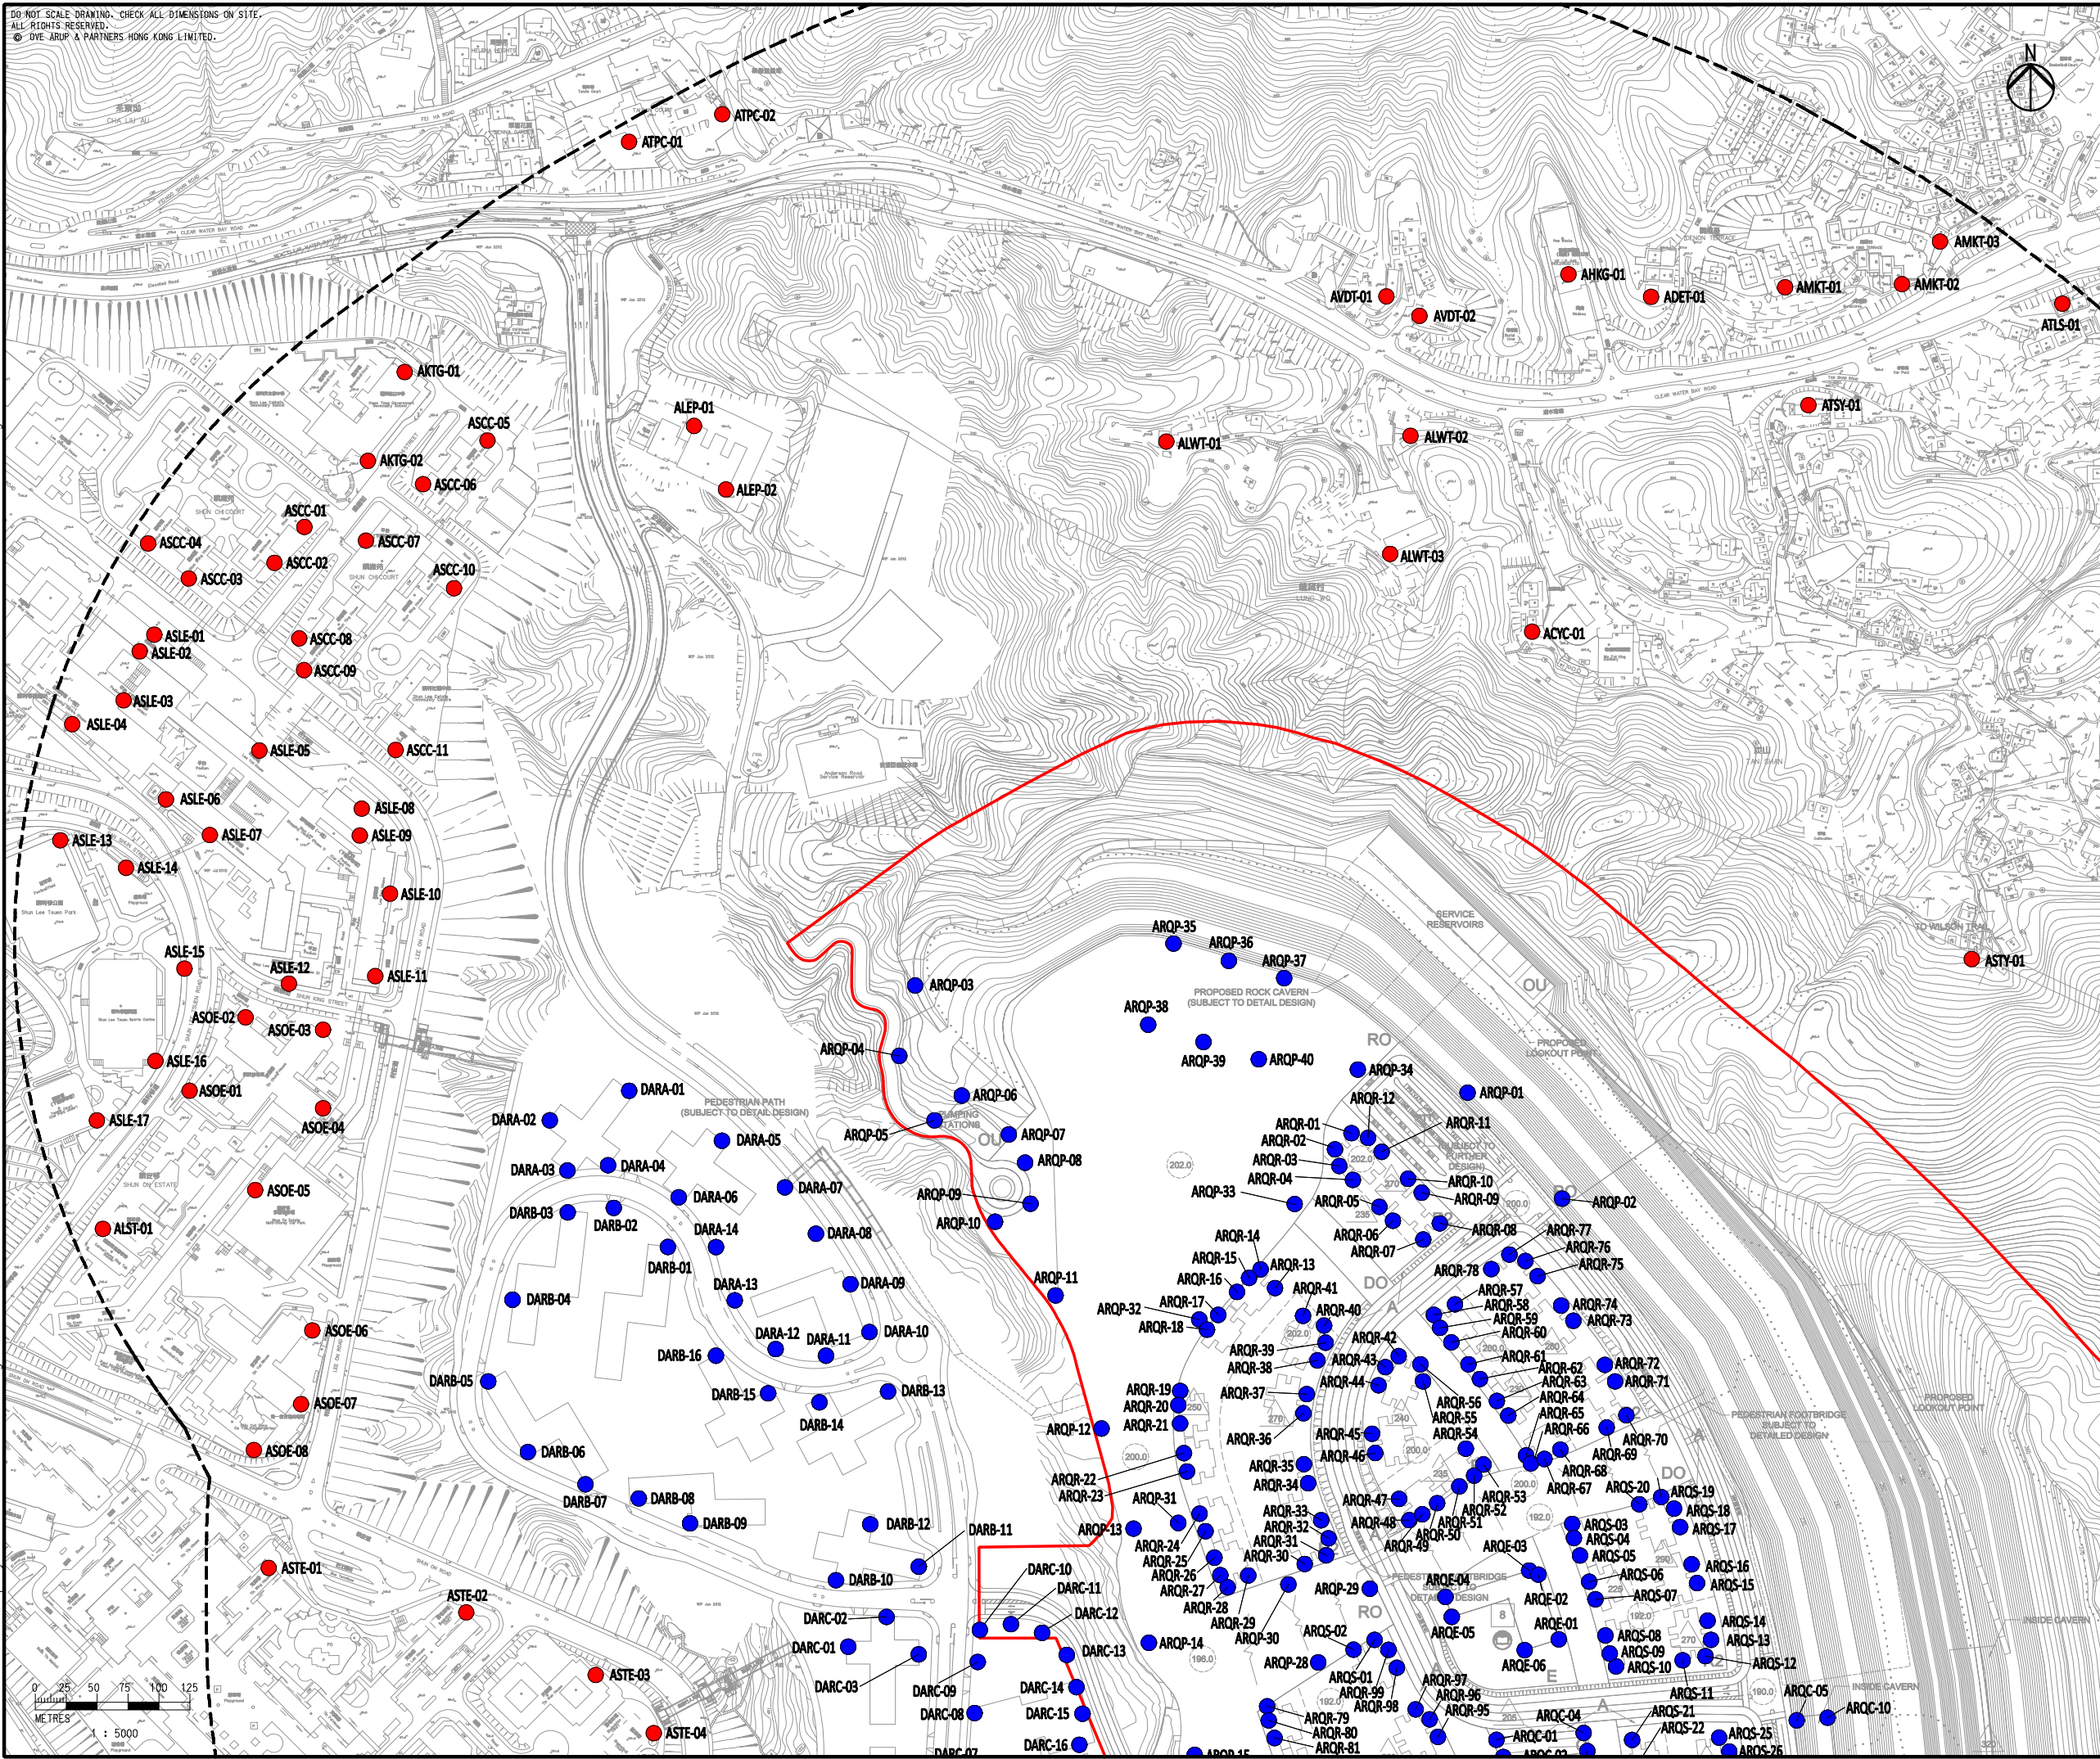

- Legend**
- Study Area
  - 500m Assessment Area
  - Existing Air Sensitive Receivers
  - Planned Air Sensitive Receivers

B	SECOND ISSUE	GL	02/14
A	FIRST ISSUE	GL	10/13
Rev	Description	By	Date

Consultant  
**ARUP**

Contract No. and Title  
**Agreement No. CE 18/2012(CE)**  
**Development of Anderson Road Quarry - Investigation**

Drawing title  
**Locations of Air Sensitive Receivers (Sheet 2 of 4)**

Drawing no. <b>227724/E/1020</b>		Rev. <b>B</b>	
Drawn GL	Date 02/14	Checked TC	Approved ST
Scale 1:5000 @A3	Status <b>PRELIMINARY</b>		

COPYRIGHT RESERVED

土木工程拓展署  
 Civil Engineering and  
 Development Department