


Printed by : 2/22/2014
 Filename : G:\env\project\227724-50\13 Drawing Deliverables\07 EIA\02 Revised draft\Ch 4 - Air\227724_E_1030_B - Locations of Air Sensitive Receivers (Sheet 3 of 4).dgn

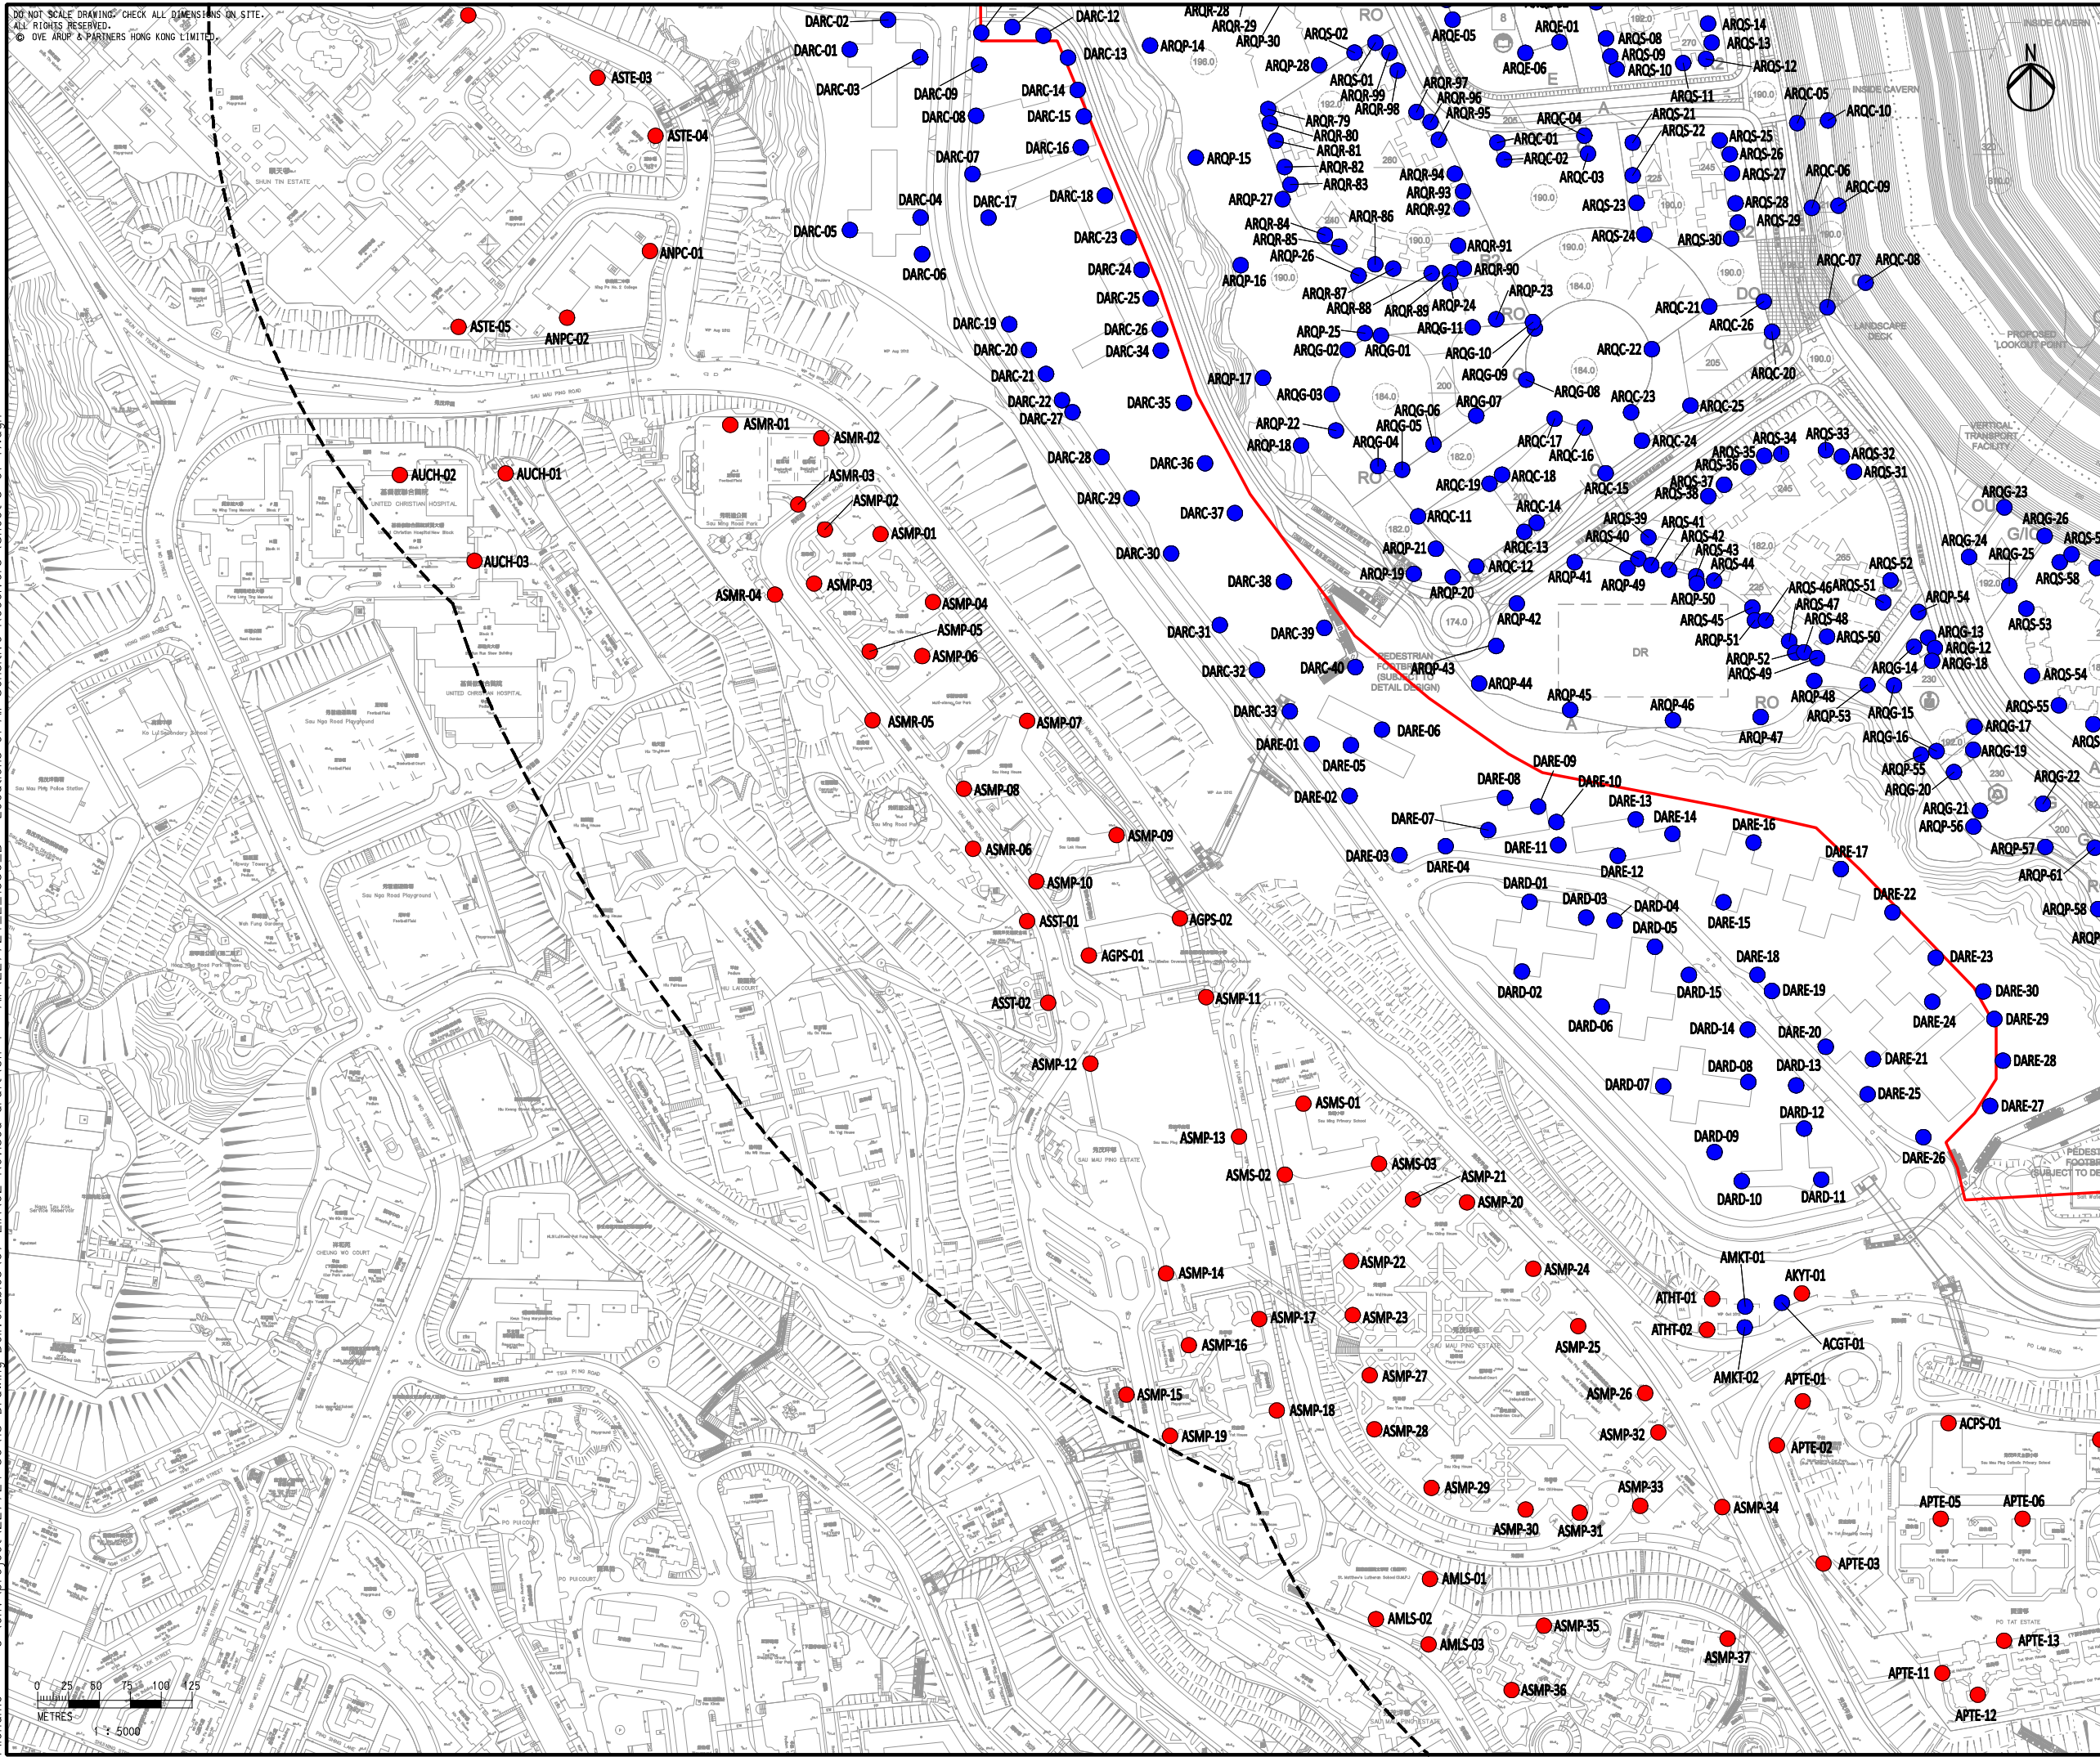

Legend

- Study Area
- 500m Assessment Area
- Existing Air Sensitive Receivers
- Planned Air Sensitive Receivers

Rev	Description	By	Date
B	SECOND ISSUE	GL	02/14
A	FIRST ISSUE	GL	10/13

Consultant
ARUP

Contract No. and Title
Agreement No. CE 18/2012(CE)
Development of Anderson Road Quarry - Investigation

Drawing title
Locations of Air Sensitive Receivers (Sheet 3 of 4)

Drawing no. 227724/E/1030		Rev. B	
Drawn GL	Date 02/14	Checked TC	Approved ST
Scale 1:5000 @A3		Status PRELIMINARY	

COPYRIGHT RESERVED

土木工程拓展署
 Civil Engineering and Development Department

