


DO NOT SCALE DRAWING. CHECK ALL DIMENSIONS ON SITE.
 ALL RIGHTS RESERVED.
 © OYE ARUP & PARTNERS HONG KONG LIMITED.



- Legend
- Study Area
 - 500m Assessment Area
 - Open Road

Printed by : 2/24/2014
 Filename : G:\env\project\227724-50\13 Drawing Deliverables\07 EIA\02 Revised draft\Ch 4 - Air\227724_E_1066_A - Location of Open Road and Tunnel Portal (Construction Phase) (Sheet 2 of 3).dgn

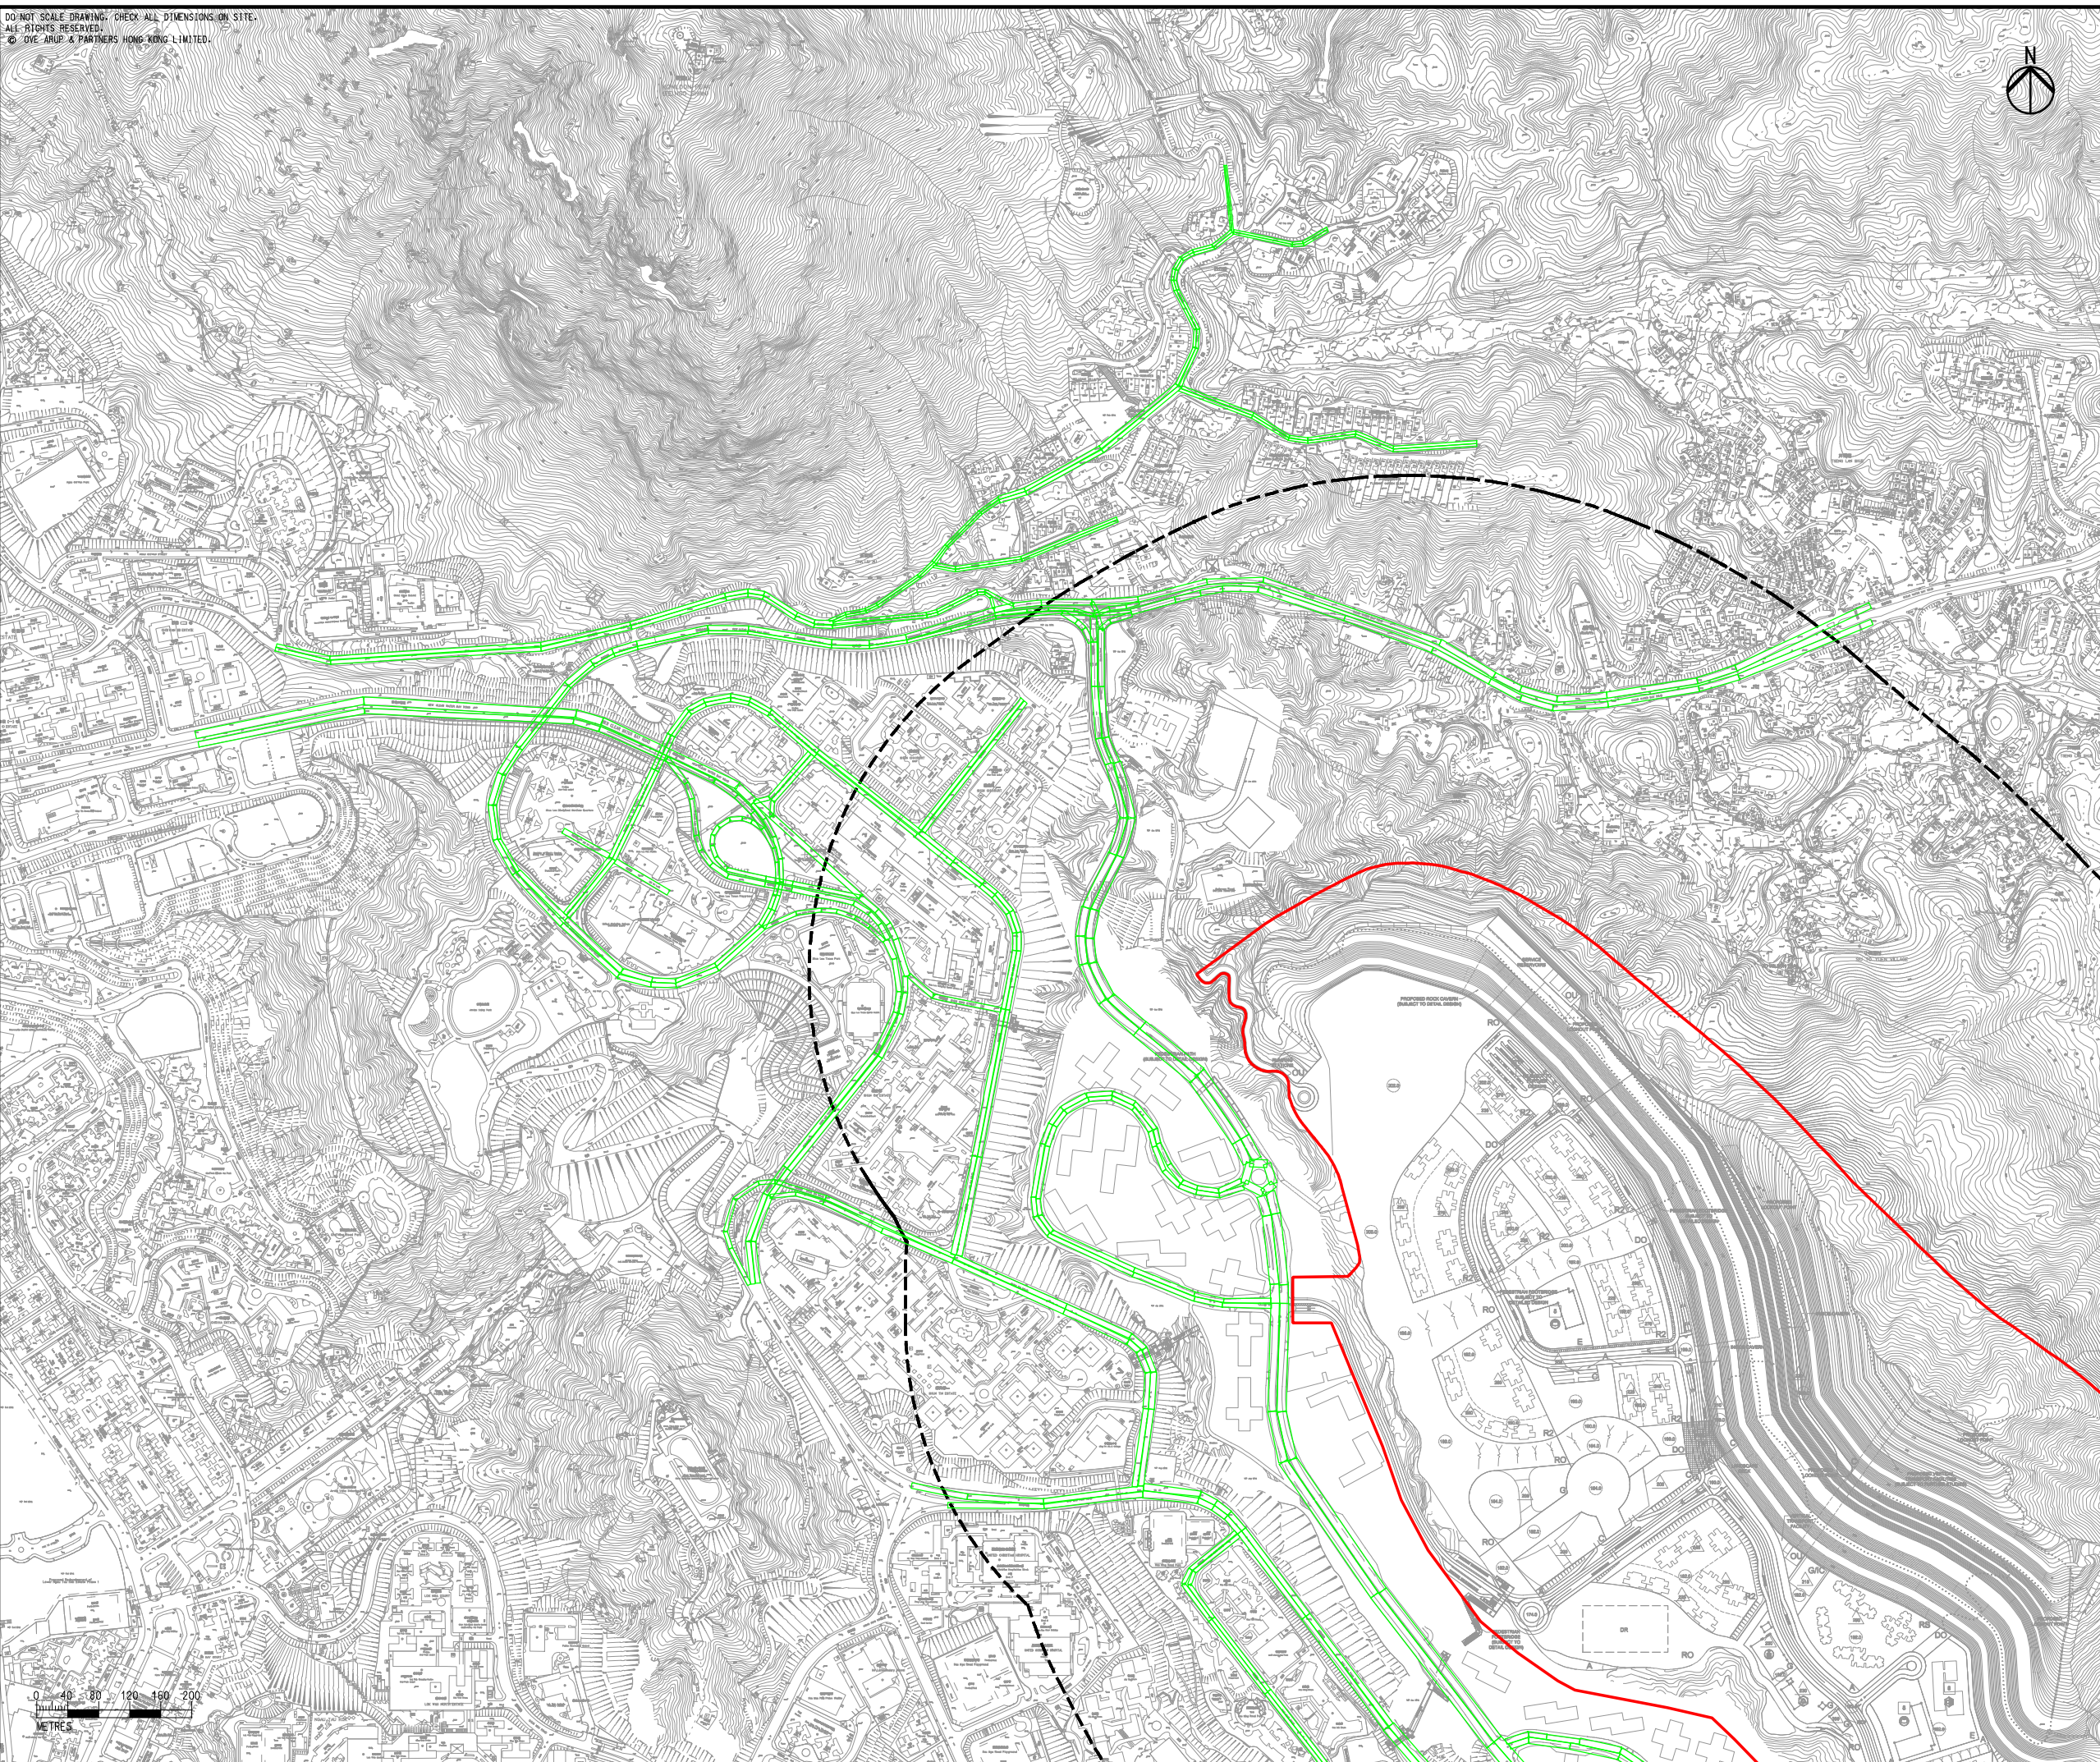

Rev	Description	By	Date
A	FIRST ISSUE	GL	02/14
Consultant			
ARUP			
Contract No. and Title			
Agreement No. CE 18/2012(CE)			
Development of Anderson Road Quarry - Investigation			
Drawing title			
Location of Open Road and Tunnel Portal (Construction Phase) (Sheet 2 of 3)			
Drawing no.		Rev.	
227724/E/1066		A	
Drawn	Date	Checked	Approved
GL	02/14	TC	ST
Scale	Status		
1:8000 @A3	PRELIMINARY		

COPYRIGHT RESERVED

土木工程拓展署
Civil Engineering and Development Department