


DO NOT SCALE DRAWINGS. CHECK ALL DIMENSIONS ON SITE.
 ALL RIGHTS RESERVED.
 © OVE ARUP & PARTNERS HONG KONG LIMITED

Printed by : 2/24/2014
 Filename : G:\env\project\227724-50\13 Drawing Deliverables\07 EIA\02 Revised draft\Ch 4 - Air\227724_E_1067_A - Location of Open Road and Tunnel Portal (Construction Phase) (Sheet 3 of 3).dgn

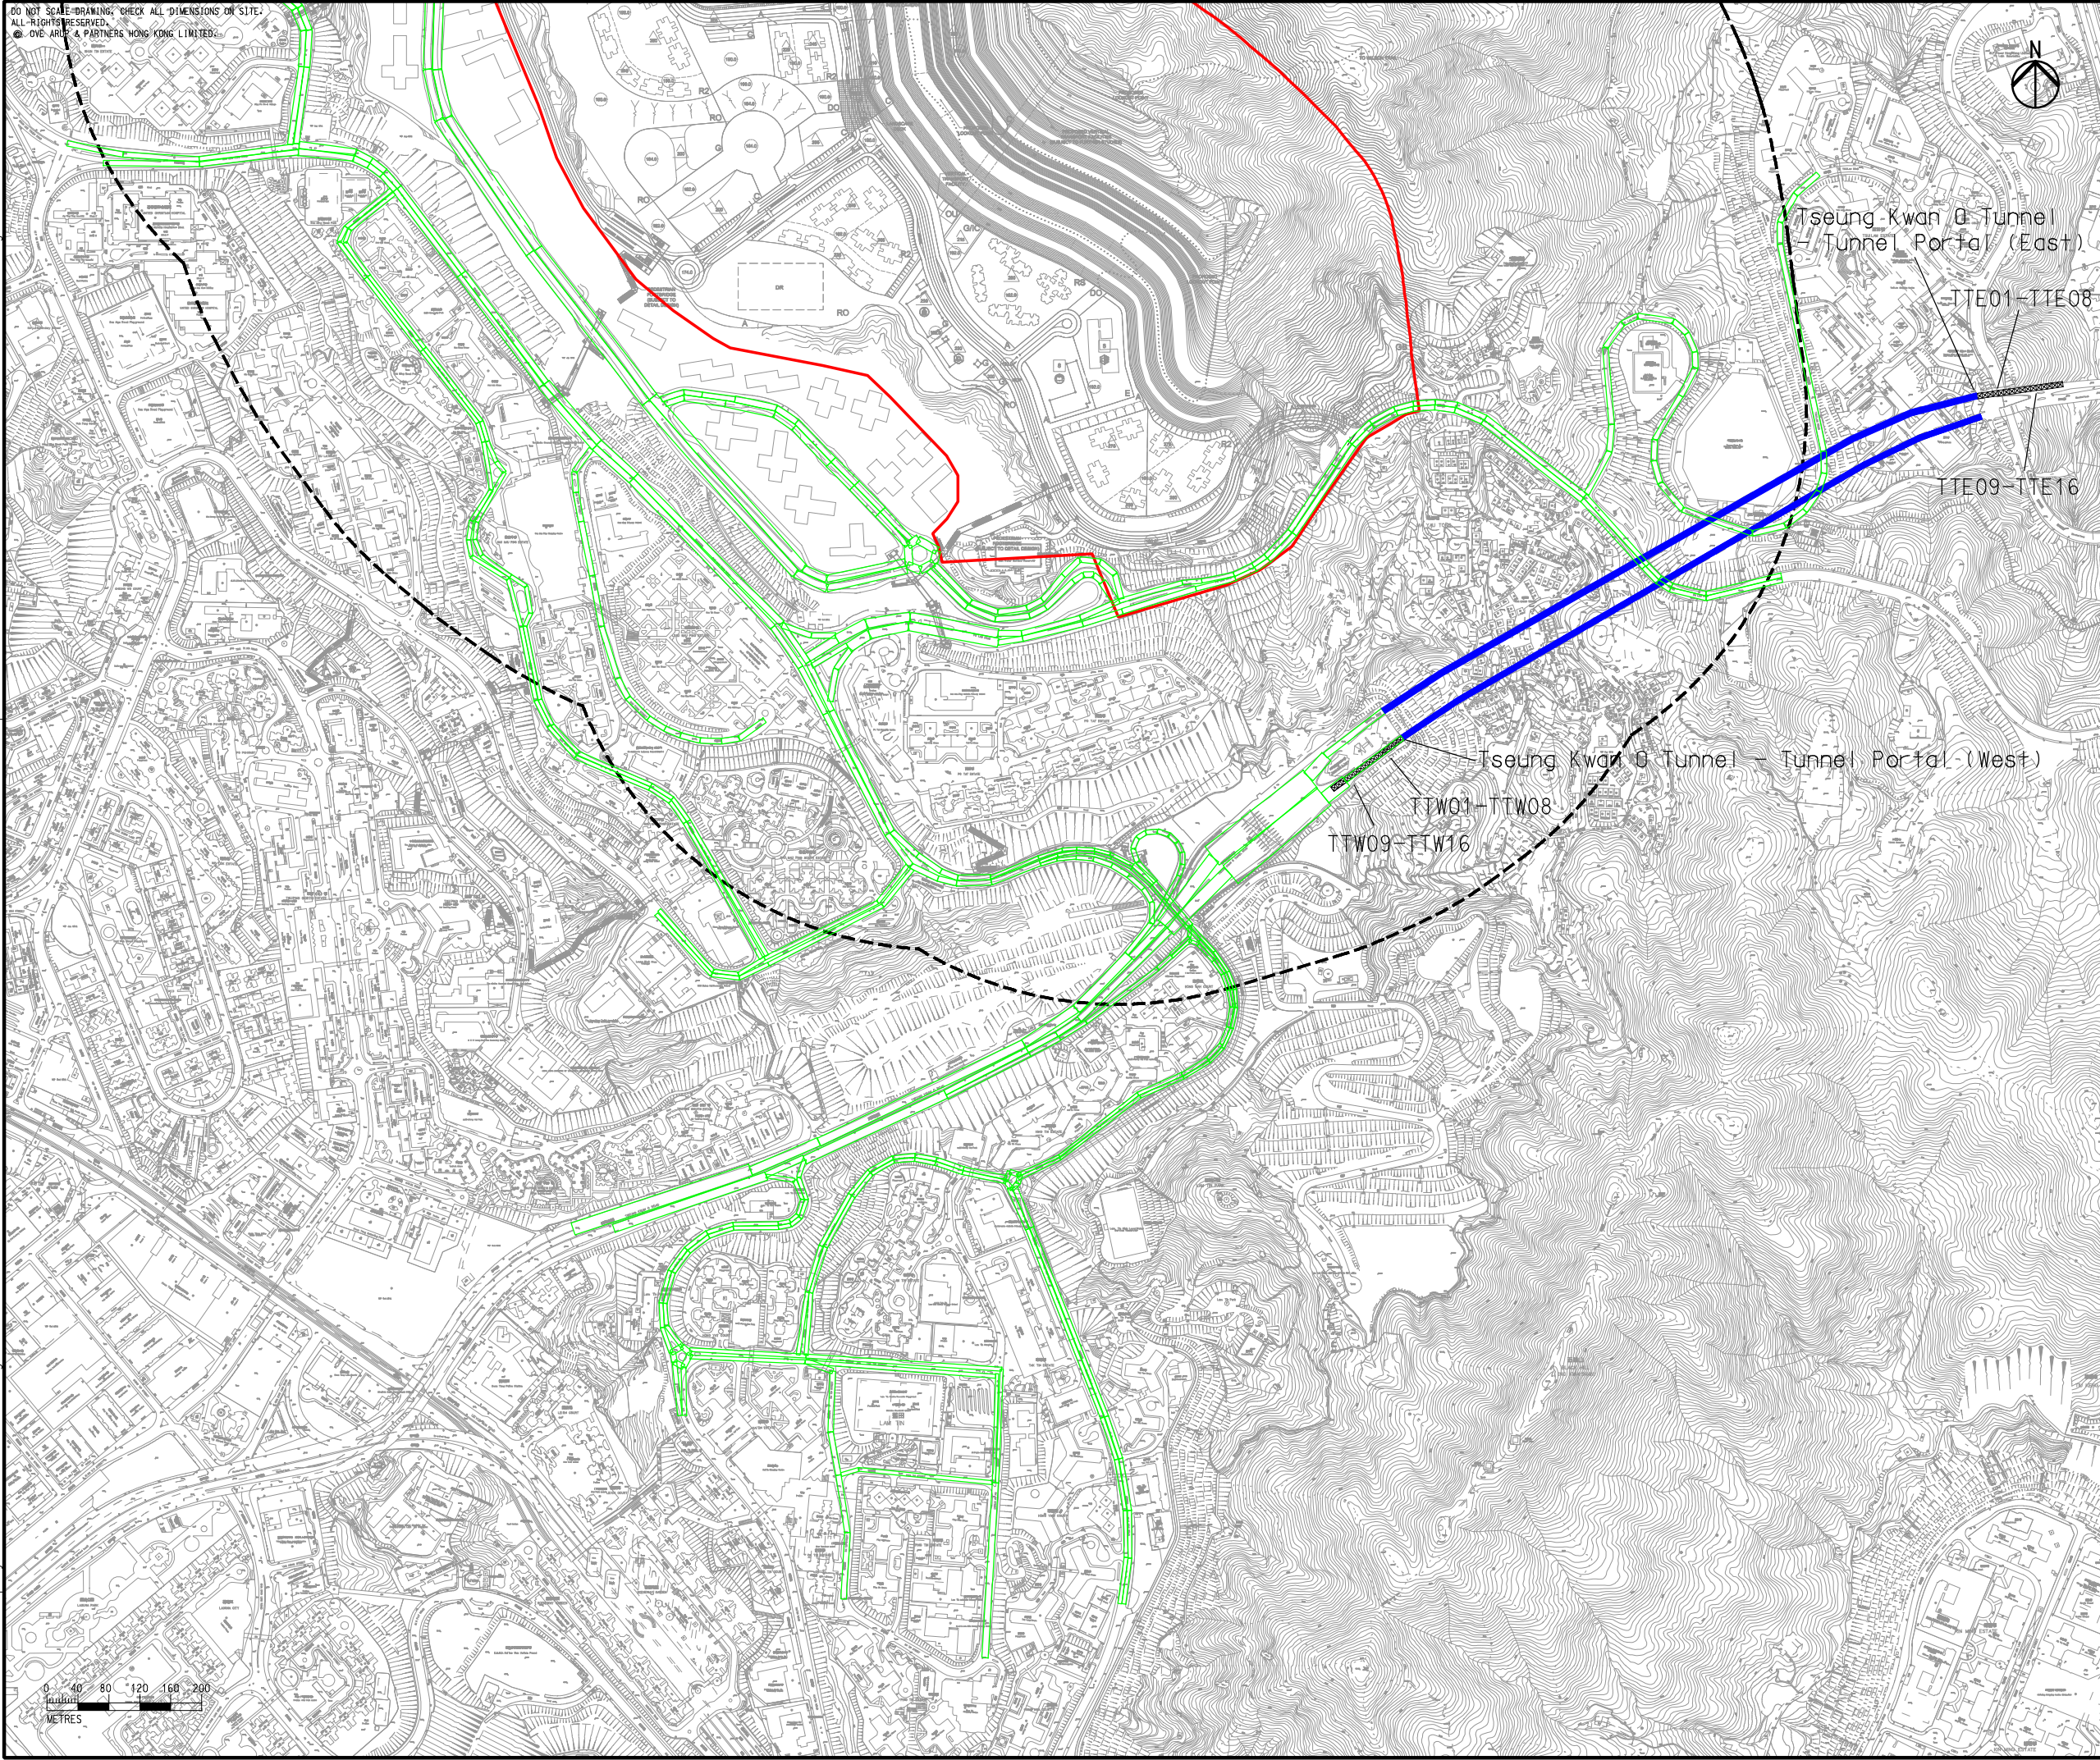

- Legend
- Study Area
 - 500m Assessment Area
 - Open Road
 - Tunnel
 - Portal Source

| | | | |
|-----|-------------|----|-------|
| | | | |
| A | FIRST ISSUE | GL | 02/14 |
| Rev | Description | By | Date |

Consultant
ARUP

Contract No. and Title
Agreement No. CE 18/2012(CE)
Development of Anderson Road Quarry - Investigation

Drawing title
Location of Open Road and Tunnel Portal (Construction Phase) (Sheet 3 of 3)

| | | | |
|----------------------------------|---------------|------------------------------|----------------|
| Drawing no. 227724/E/1067 | | Rev. A | |
| Drawn GL | Date 02/14 | Checked TC | Approved ST |
| Scale 1:8000 @A3 | | Status PRELIMINARY | |

COPYRIGHT RESERVED

土木工程拓展署
Civil Engineering and Development Department