


DO NOT SCALE DRAWING. CHECK ALL DIMENSIONS ON SITE.
 ALL RIGHTS RESERVED.
 © OYE ARUP & PARTNERS HONG KONG LIMITED.



- Legend
- Study Area
 - 500m Assessment Area
 - Open Road
 - Landscape Deck
 - Semi-enclosure
 - Portal Source

Printed by : 2/24/2014
 Filename : G:\env\project\227724-50\13 Drawing Deliverables\07 EIA\02 Revised draft\Ch 4 - Air\227724_E_1080_B - Location of Open Road and Tunnel Portal (Operational Phase) (Sheet 2 of 3).dgn

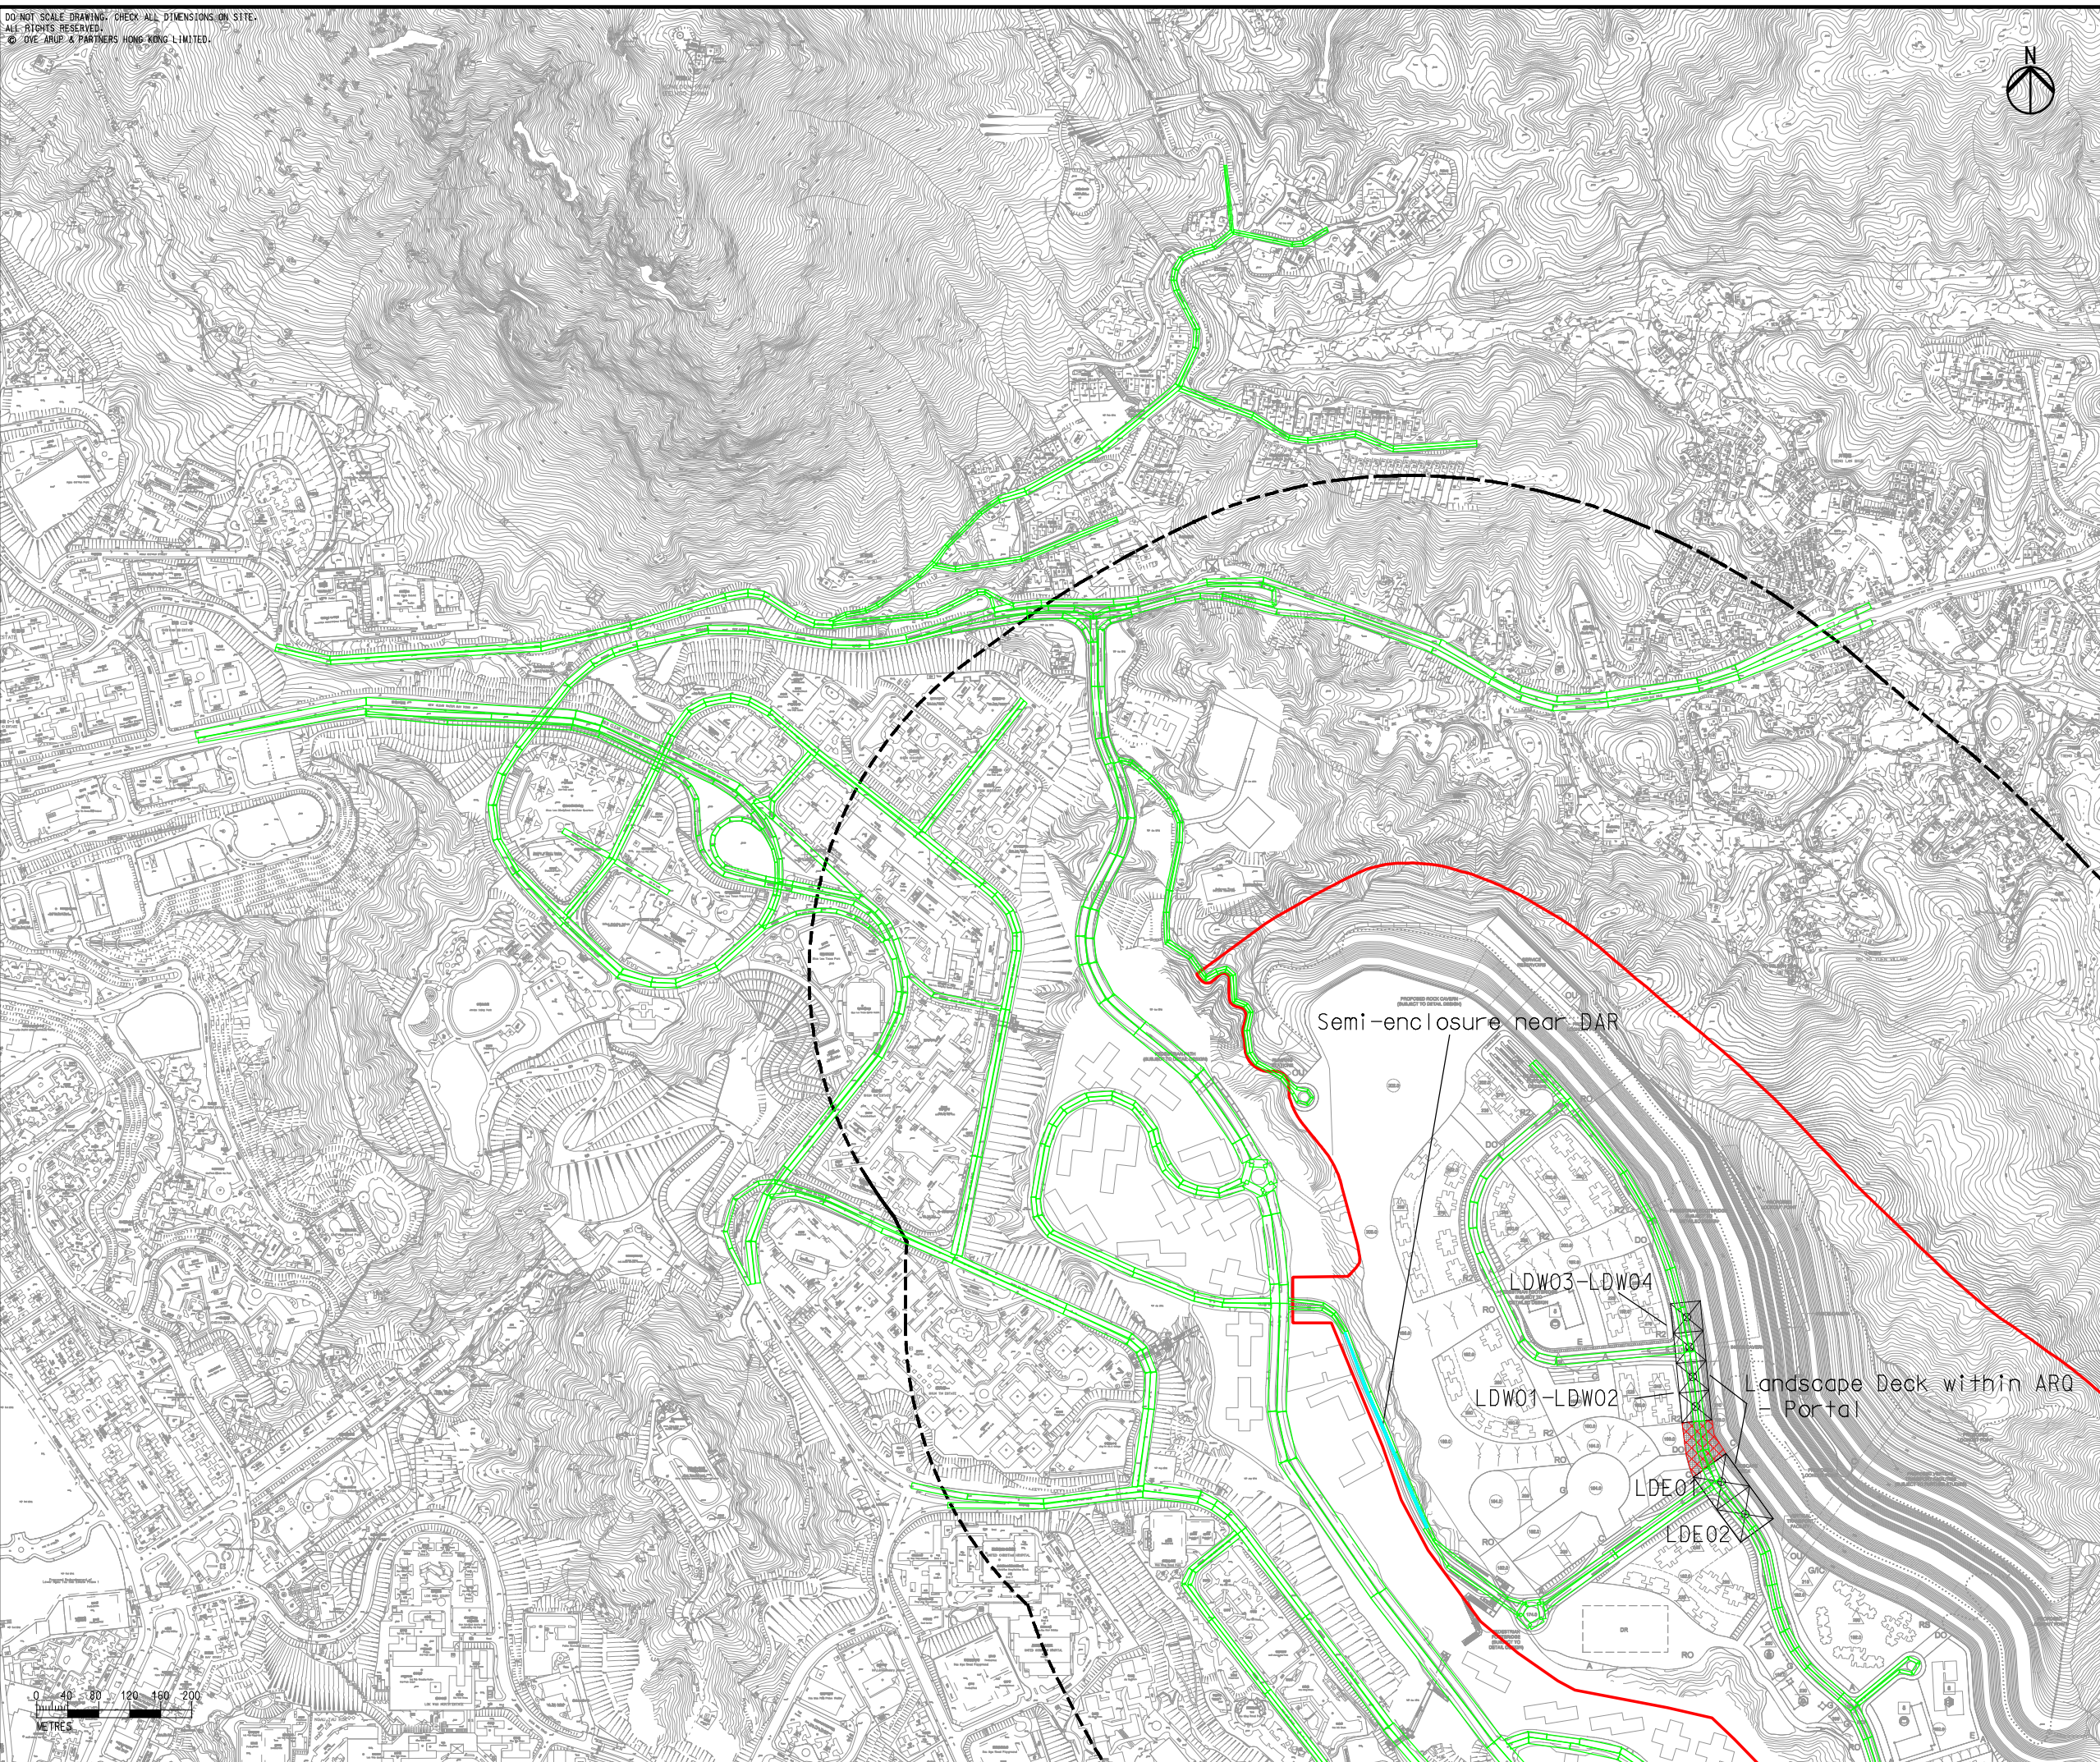

Rev	Description	By	Date
B	SECOND ISSUE	GL	02/14
A	FIRST ISSUE	GL	10/13

Consultant **ARUP**

Contract No. and Title
Agreement No. CE 18/2012(CE)
Development of Anderson Road Quarry - Investigation

Drawing title
Location of Open Road and Tunnel Portal (Operational Phase) (Sheet 2 of 3)

Drawing no.	227724/E/1080	Rev.	B
Drawn	Date	Checked	Approved
GL	02/14	TC	ST
Scale	1:8000 @A3	Status	PRELIMINARY

COPYRIGHT RESERVED

土木工程拓展署
 Civil Engineering and Development Department