


DO NOT SCALE DRAWING. CHECK ALL DIMENSIONS ON SITE.  
 ALL RIGHTS RESERVED.  
 © OVE ARUP & PARTNERS HONG KONG LIMITED.

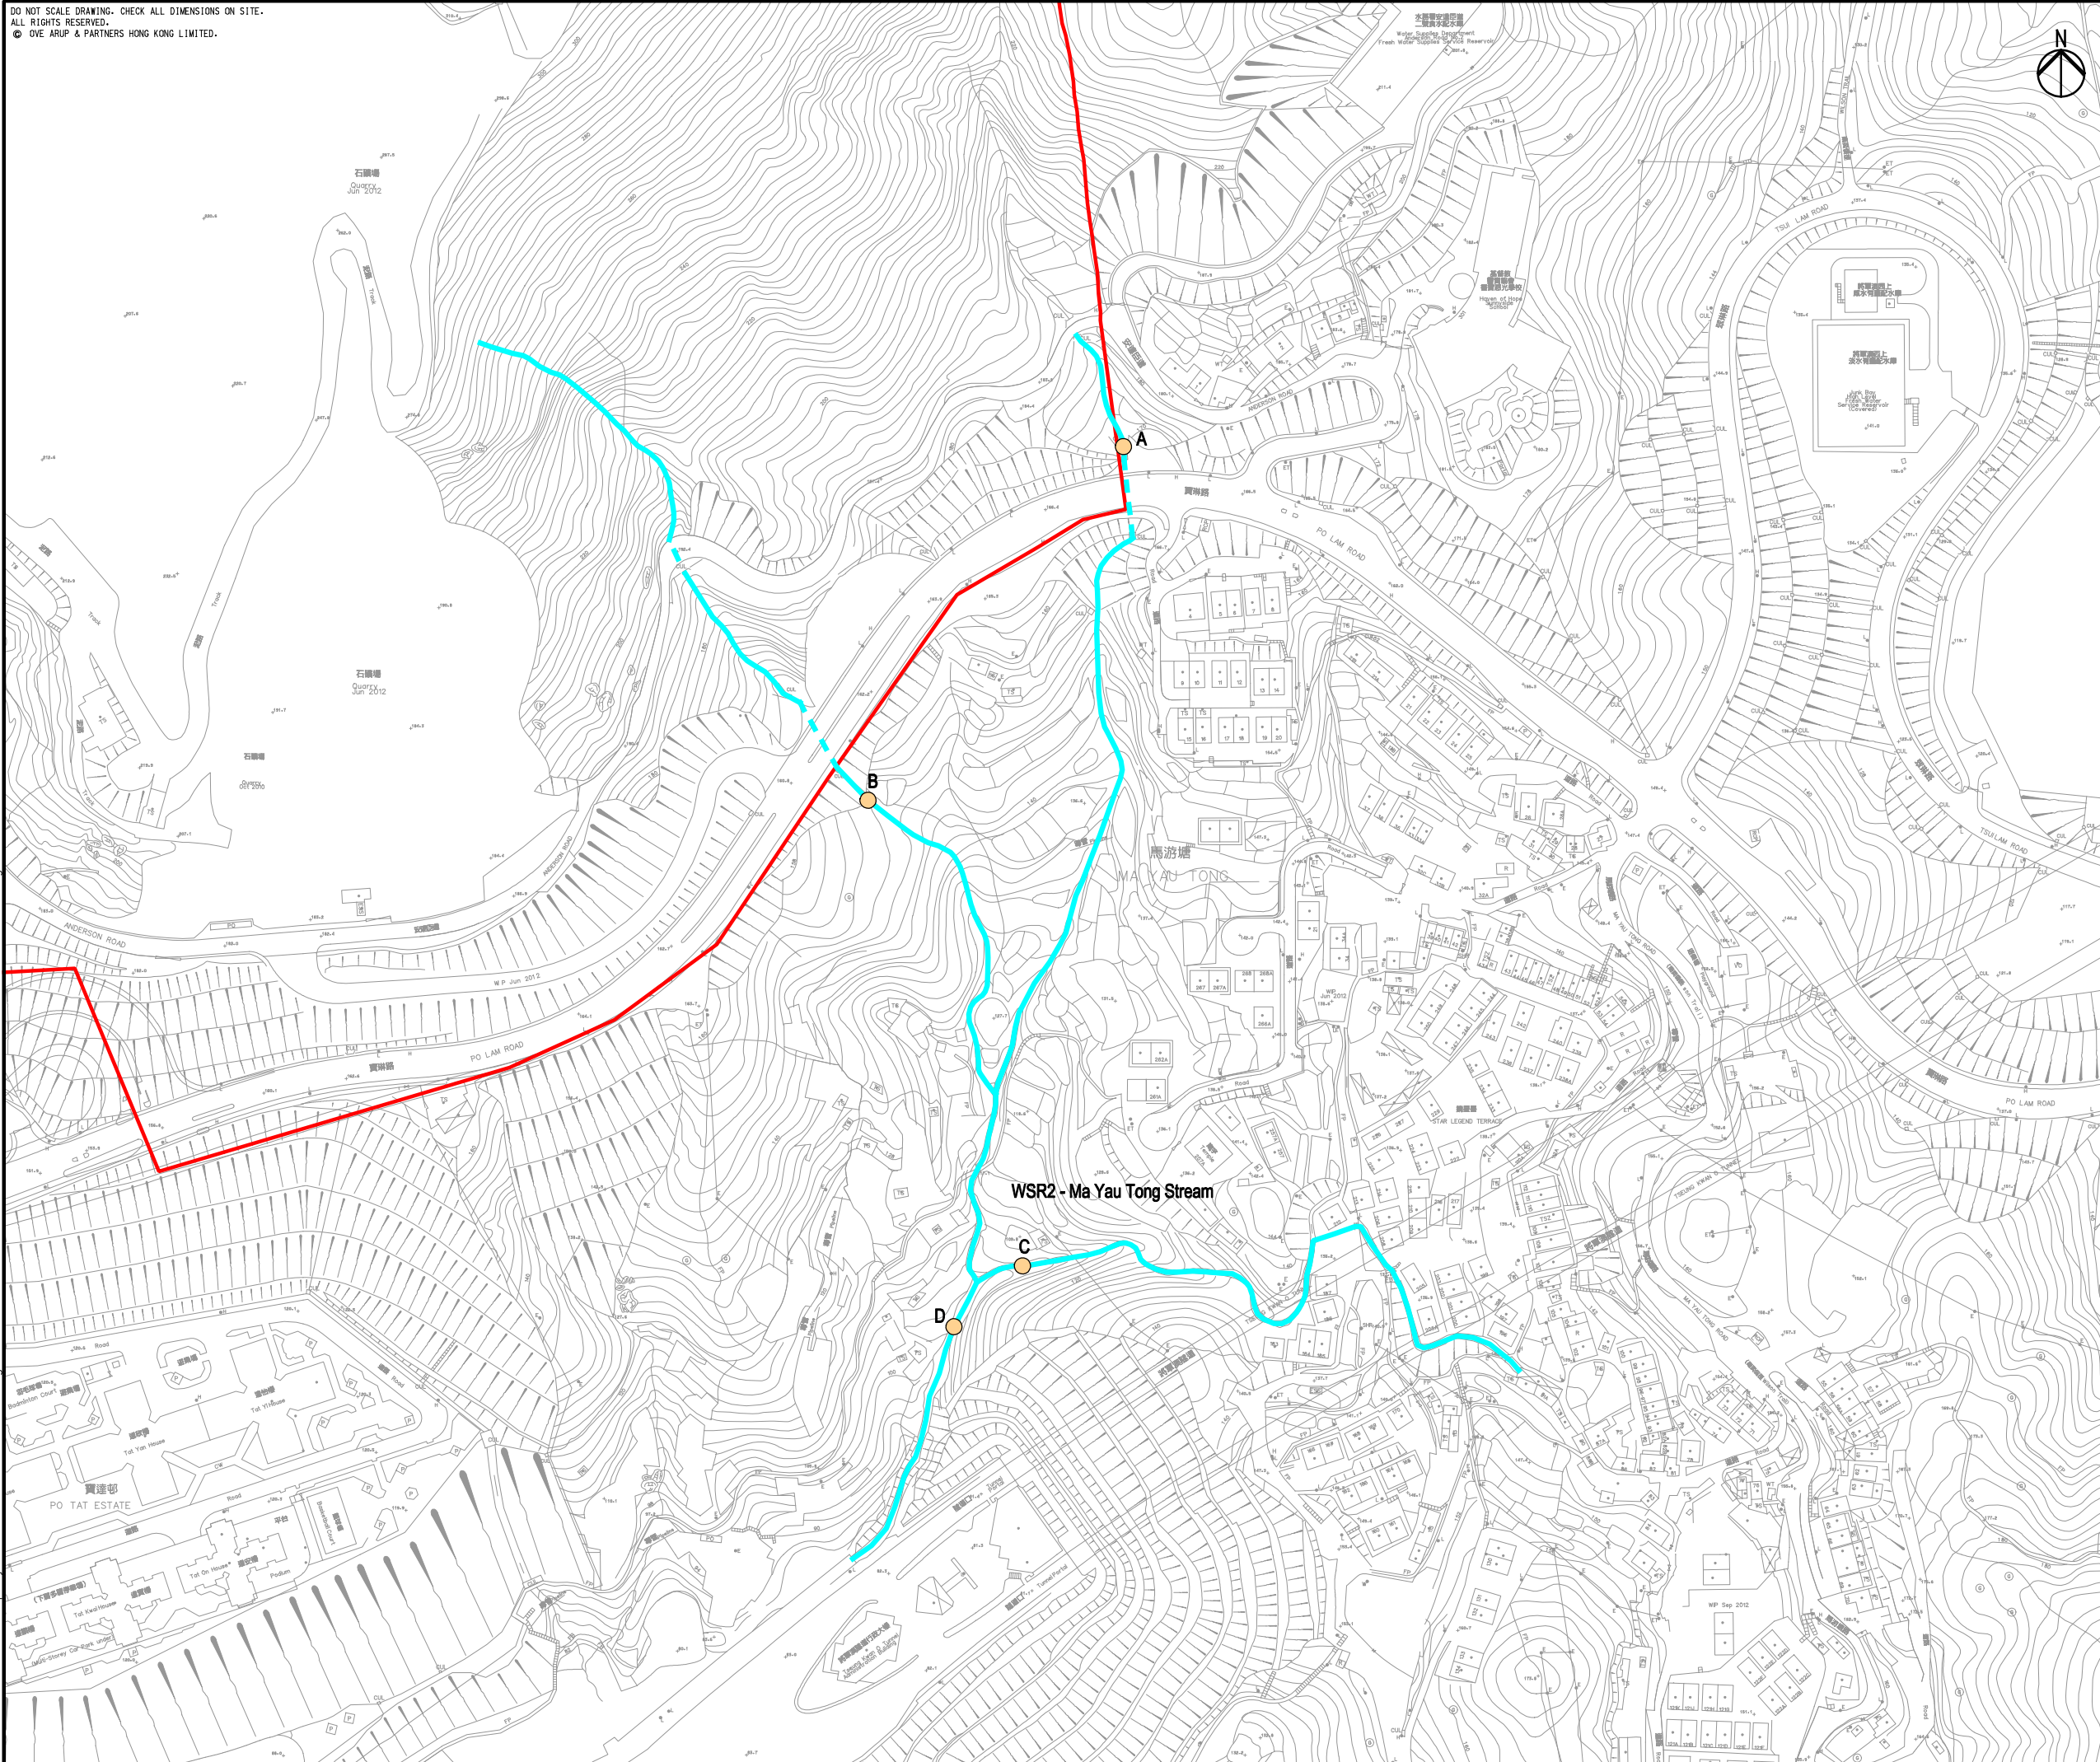

- Legend
- Study Area
  - Streams
  - Additional Water Quality Monitoring Station



B	SECOND ISSUE	GL	08/13
A	FIRST ISSUE	GL	01/13
Rev	Description	By	Date

Consultant  
**ARUP**

Contract No. and Title  
**Agreement No. CE 18/2012(CE)**  
**Development of Anderson Road Quarry - Investigation**

Drawing title  
**Locations of Additional Water Quality Monitoring Stations**

Drawing no.	<b>227724/E/3002</b>		Rev.	<b>B</b>
Drawn	Date	Checked	Approved	
GL	08/13	TC	ST	
Scale	1:2500 @A3		Status	<b>PRELIMINARY</b>

COPYRIGHT RESERVED

土木工程拓展署  
 Civil Engineering and Development Department

Printed by : 8/20/2013  
 Filename : G:\env\project\227724-50\13 Drawing Deliverables\07 EIA\01 Draft\Ch 6 - Water\227724\_E\_3002\_B.dgn