


DO NOT SCALE DRAWING. CHECK ALL DIMENSIONS ON-SITE.
 ALL RIGHTS RESERVED.
 © LOYE ARUP & PARTNERS HONG KONG LIMITED



Legend

- Study Area
- ARQ-N
- ARQ-S
- Anderson Road

Printed by : 8/28/2013
 Filename : G:\env\project\227724-50\13 Drawing Deliverables\07 EIA\01 Draft\Ch 8 - Waste\227724_E-4001_LA - Management of Study Area.dgn

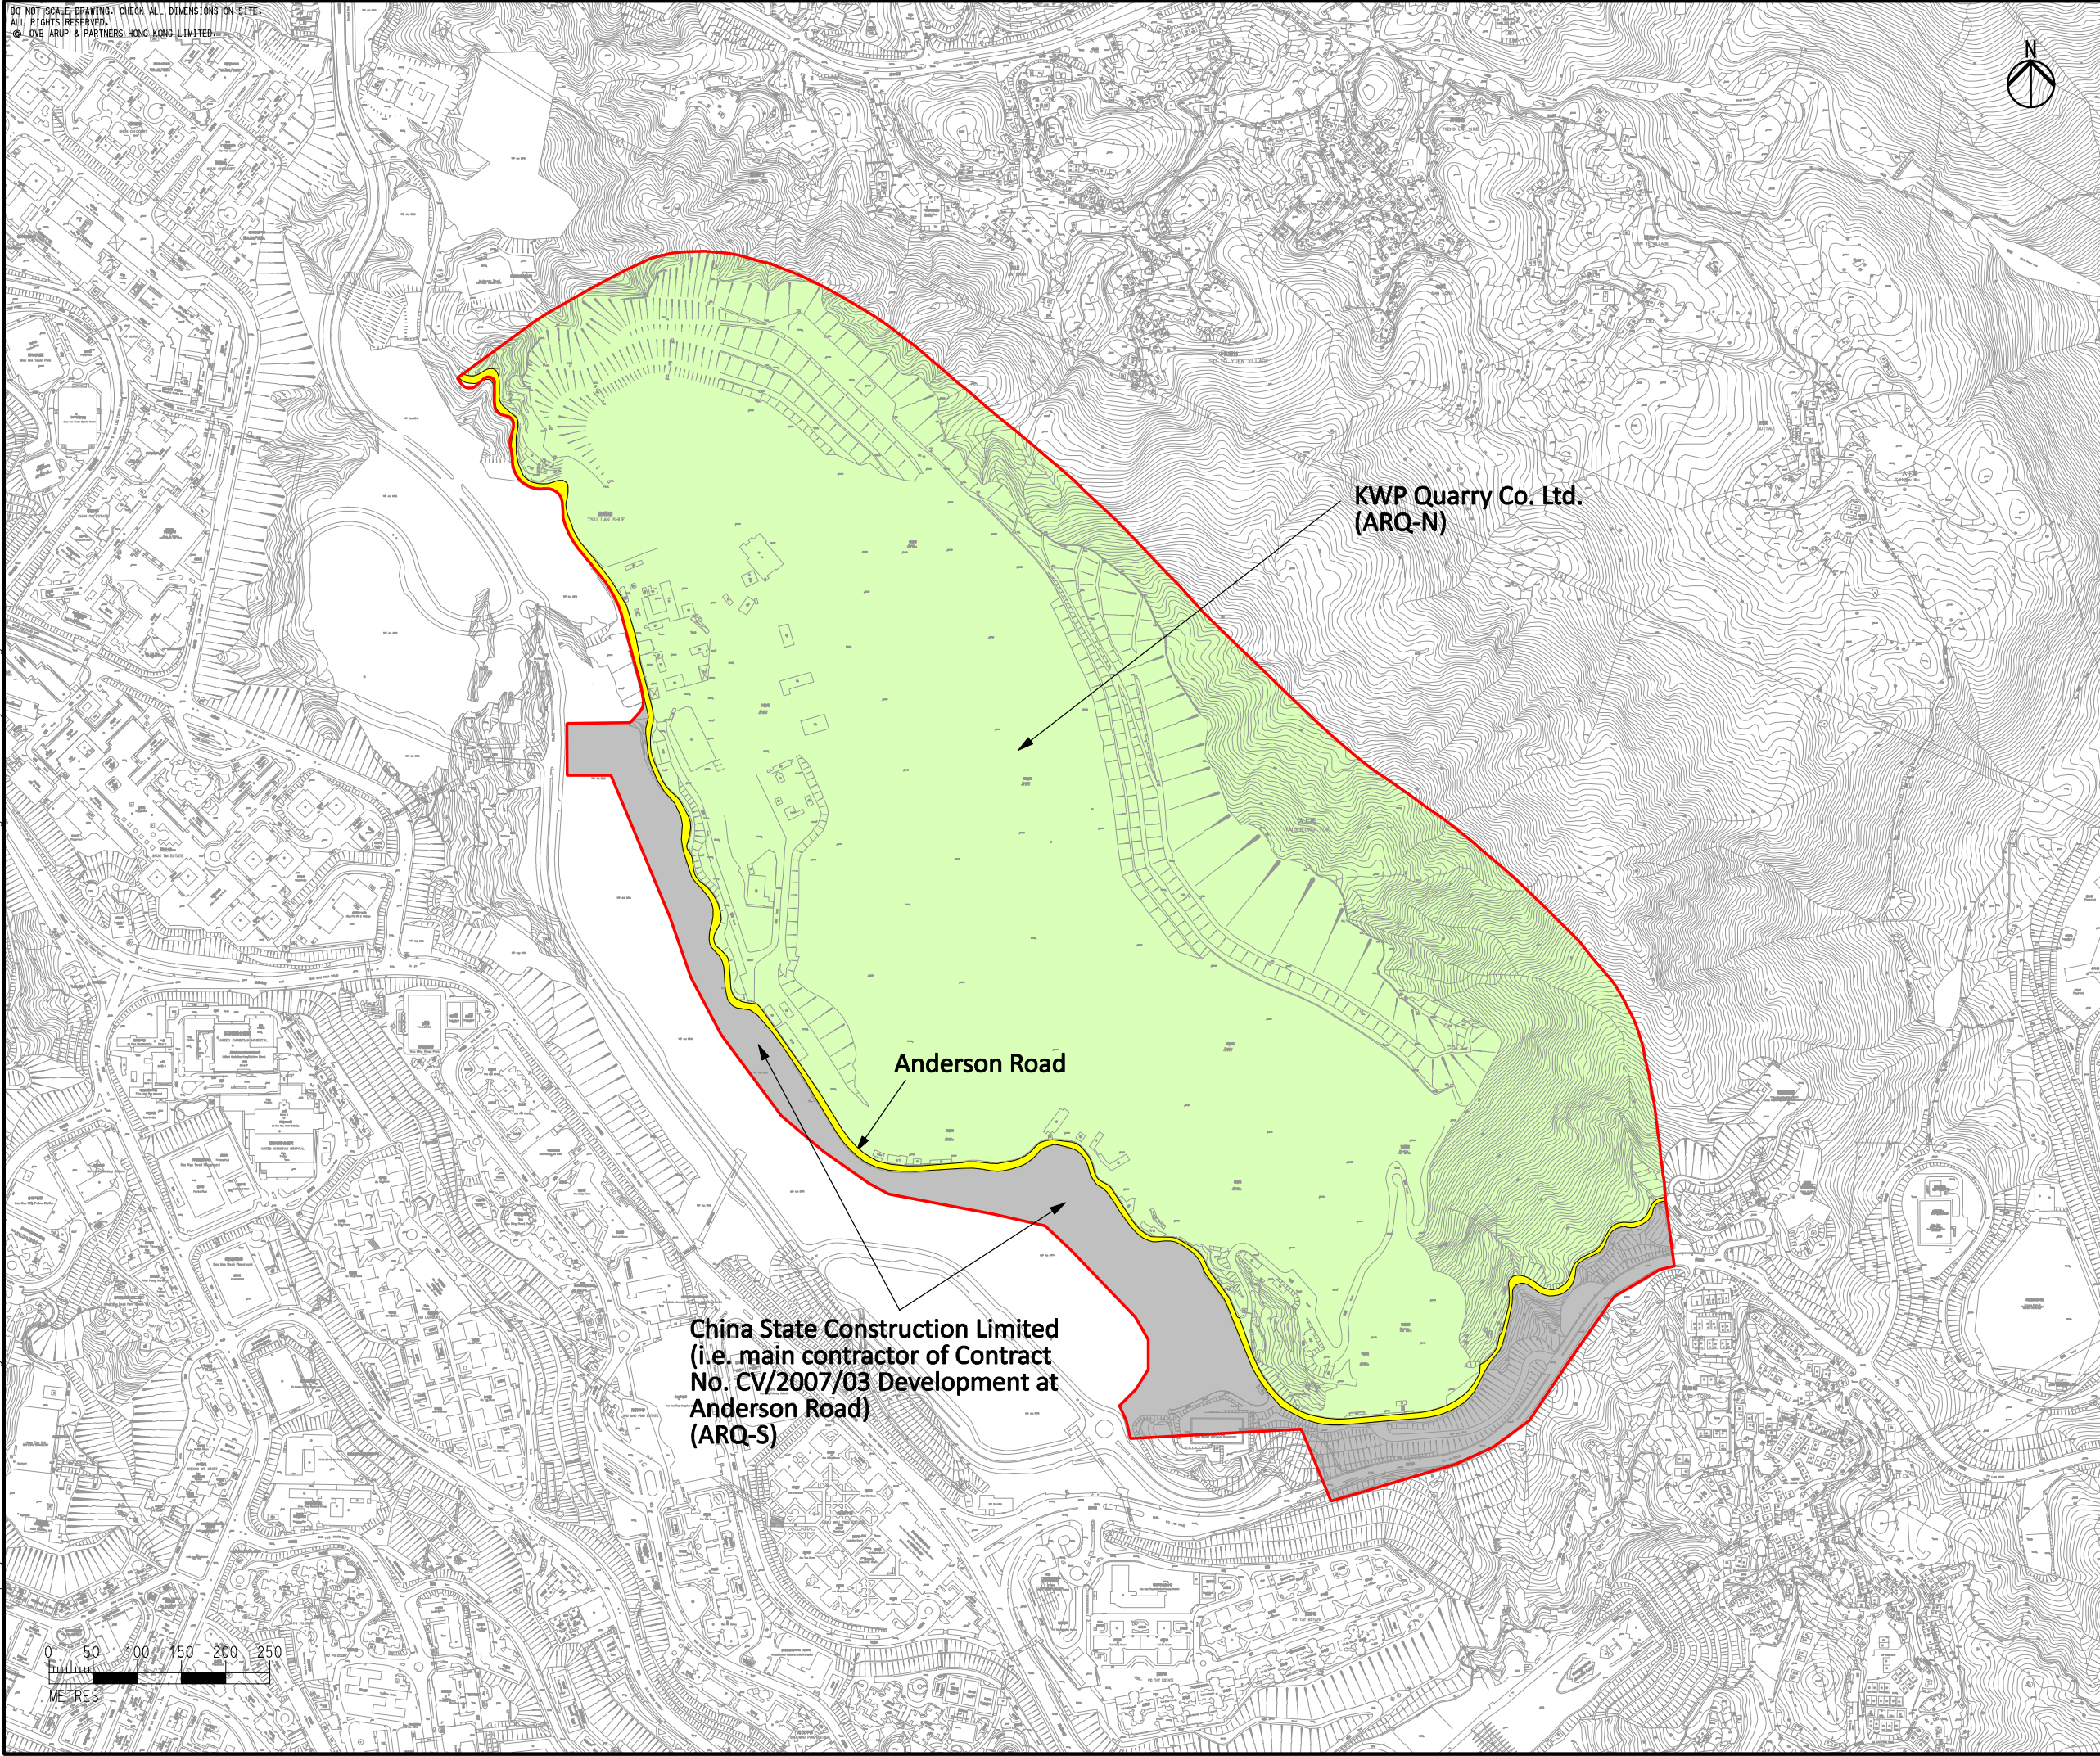

A	FIRST ISSUE	GL	08/13	
Rev	Description	By	Date	
Consultant				
ARUP				
Contract No. and Title				
Agreement No. CE 18/2012(CE)				
Development of Anderson Road Quarry - Investigation				
Drawing title				
Management of Study Area				
Drawing no. 227724/E/4001				Rev. A
Drawn GL	Date 08/13	Checked TC	Approved ST	
Scale AS SHOWN		Status PRELIMINARY		

COPYRIGHT RESERVED

土木工程拓展署
Civil Engineering and
Development Department