




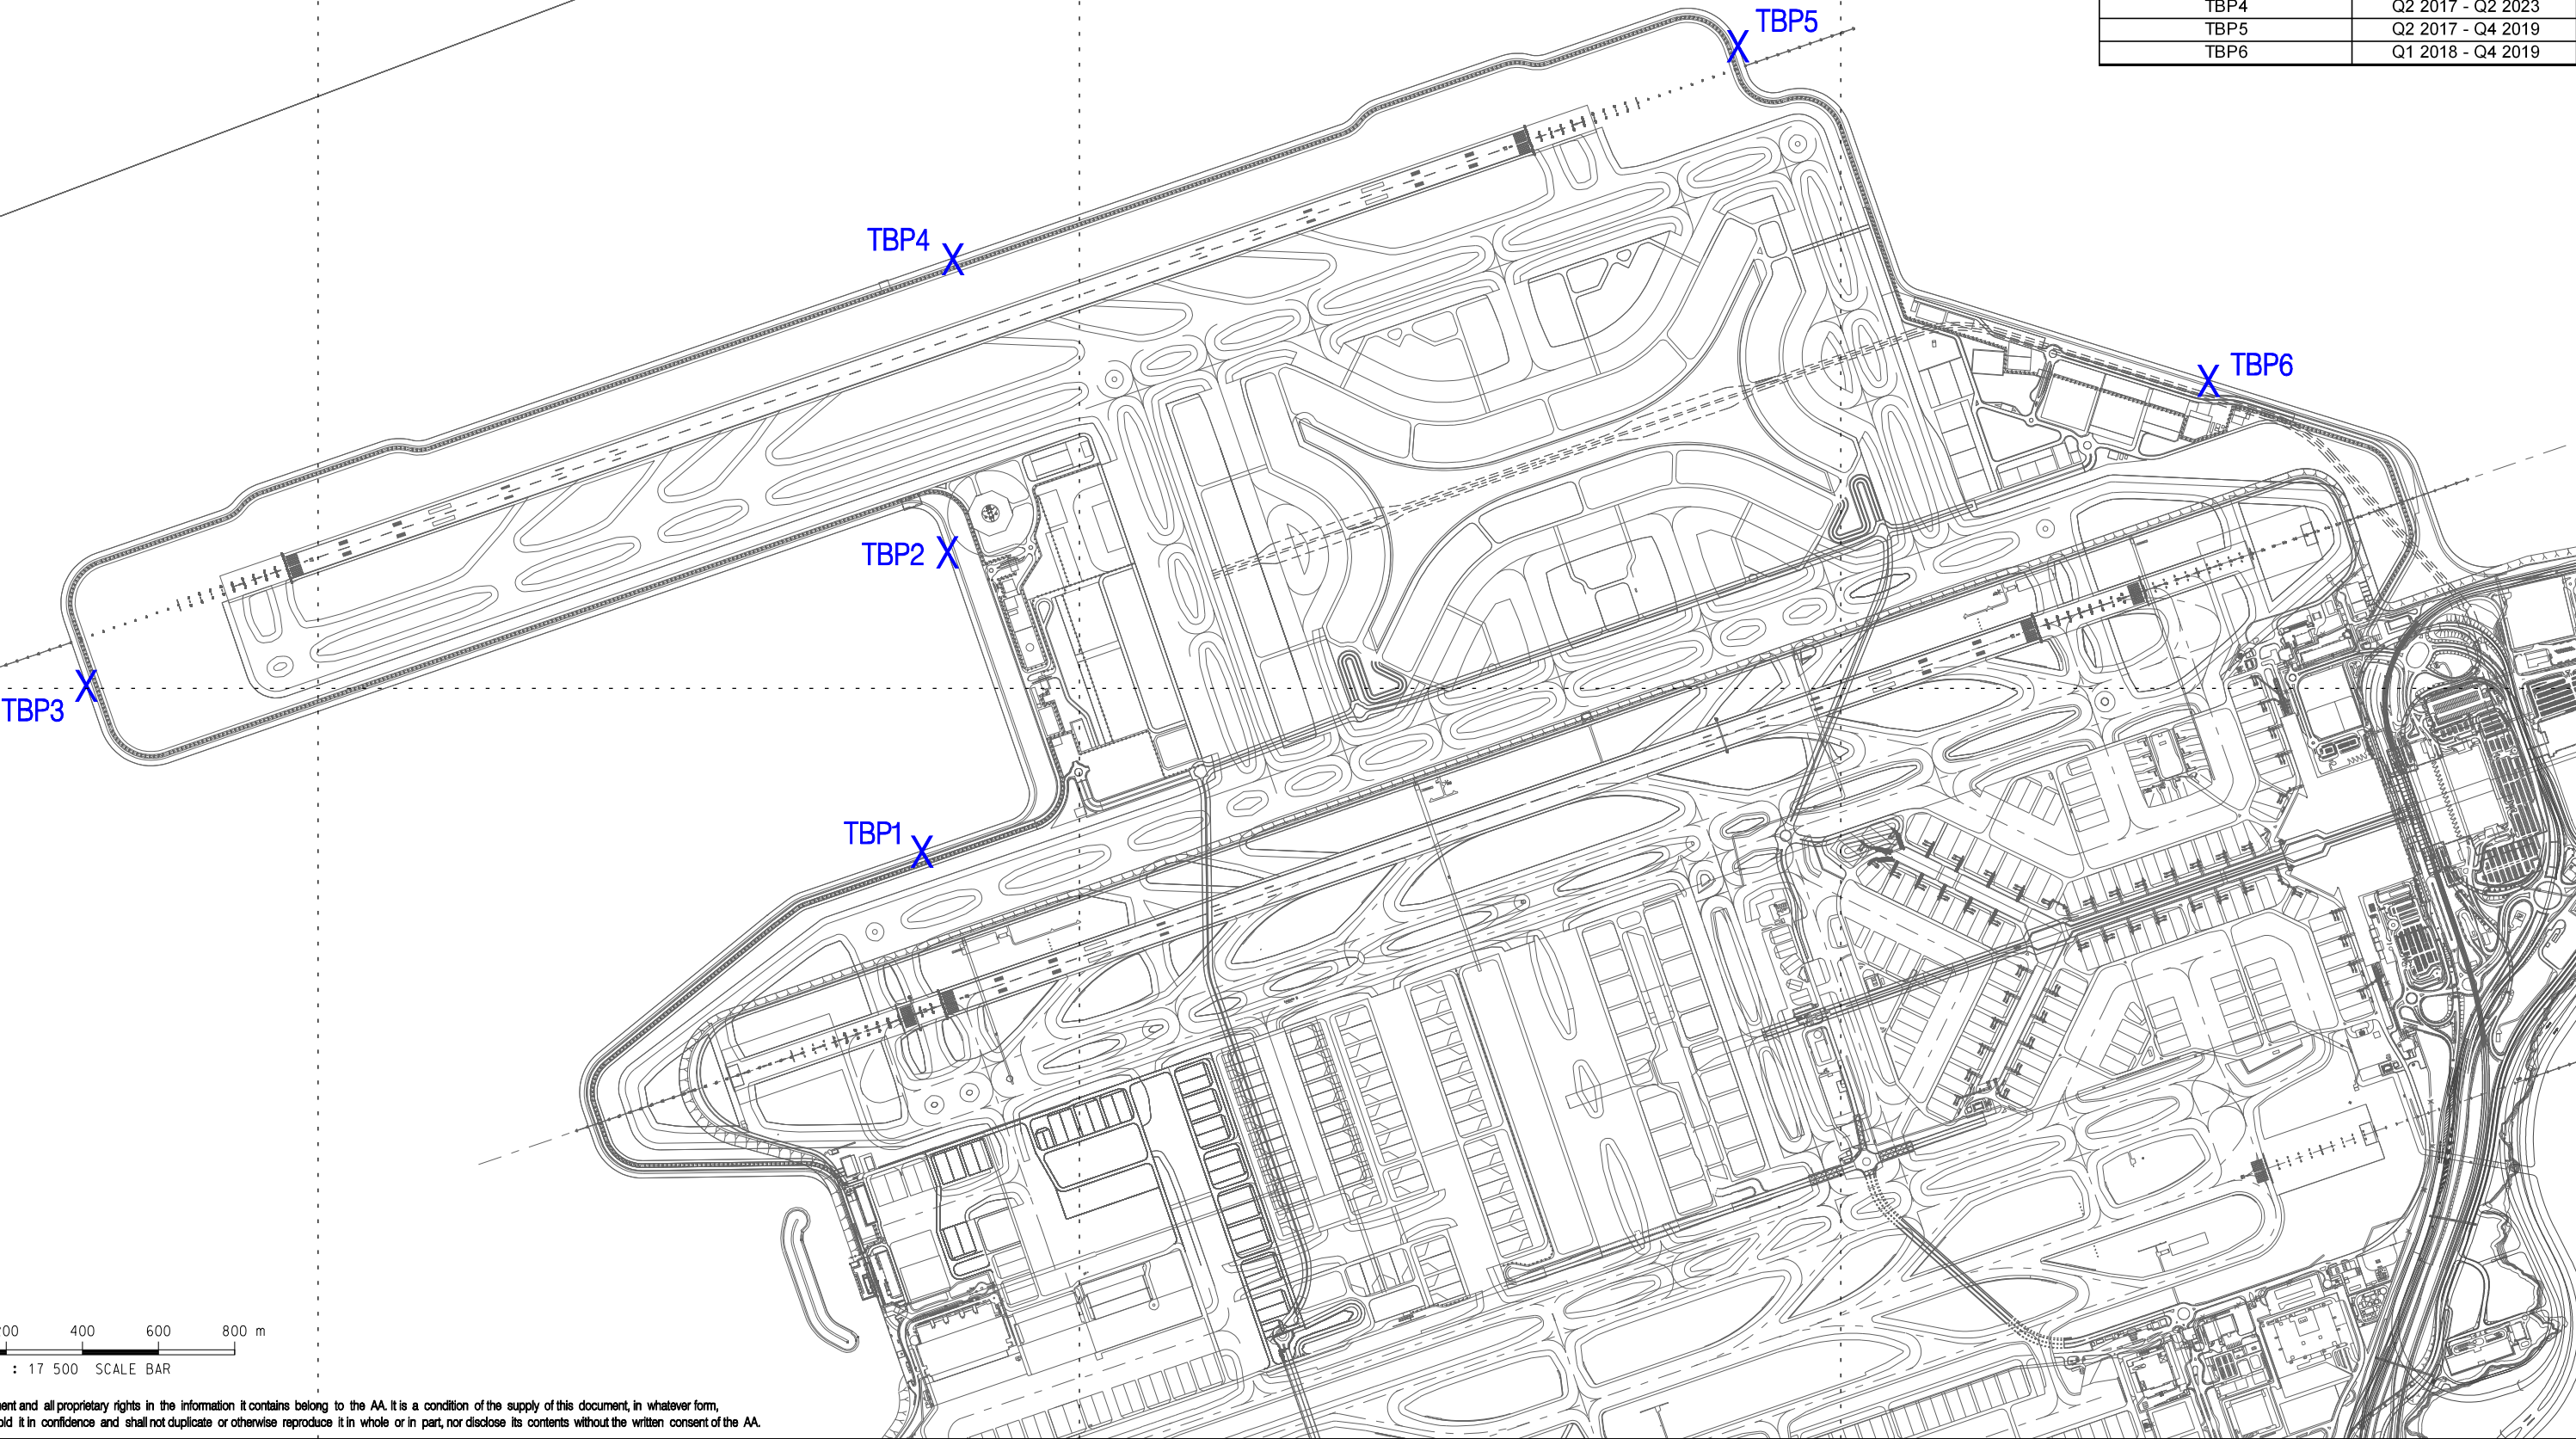

LEGEND:
X TEMPORARY BARGING POINT

Temporary Barging Point ID	Construction Programme
TBP1	Q1 2017 - Q4 2022
TBP2	Q1 2017 - Q2 2023
TBP3	Q1 2017 - Q4 2019
TBP4	Q2 2017 - Q2 2023
TBP5	Q2 2017 - Q4 2019
TBP6	Q1 2018 - Q4 2019



Copyright in this document and all proprietary rights in the information it contains belong to the AA. It is a condition of the supply of this document, in whatever form, that the recipient shall hold it in confidence and shall not duplicate or otherwise reproduce it in whole or in part, nor disclose its contents without the written consent of the AA.

Rev.	Date	Description	Checked	 <p>香港 HONG KONG 國際機場 INTERNATIONAL AIRPORT</p> <p>Airport Authority 190A, Tower 1 Sky Plaza Road, Hong Kong International Airport, Lantau, Hong Kong Tel : (852) 2968 7711 Fax : (852) 2824 0757</p>	 <p>Mott MacDonald In association with</p> <p>ARUP Atkins China Limited Clymene Enterprises</p> <p>Deltarec Ecosystems Limited SDA Marine Limited</p> <p>Urbis Limited URS Limited</p>	Title	Consultant's Signatures for Approval		Date	EXPANSION OF HONG KONG INTERNATIONAL AIRPORT INTO A THREE-RUNWAY SYSTEM	
A	13SEP13	FIRST ISSUE	EC				Design	NN	13SEP13	Drawing No. MCL / P132 / EIA / 5-2-007	Scale at A3 1 : 17500 Rev. A
							Checkers	NN	13SEP13		
							Design Supervisor	EC	21MAR14		
							Authorised Representative	AFK	21MAR14		