


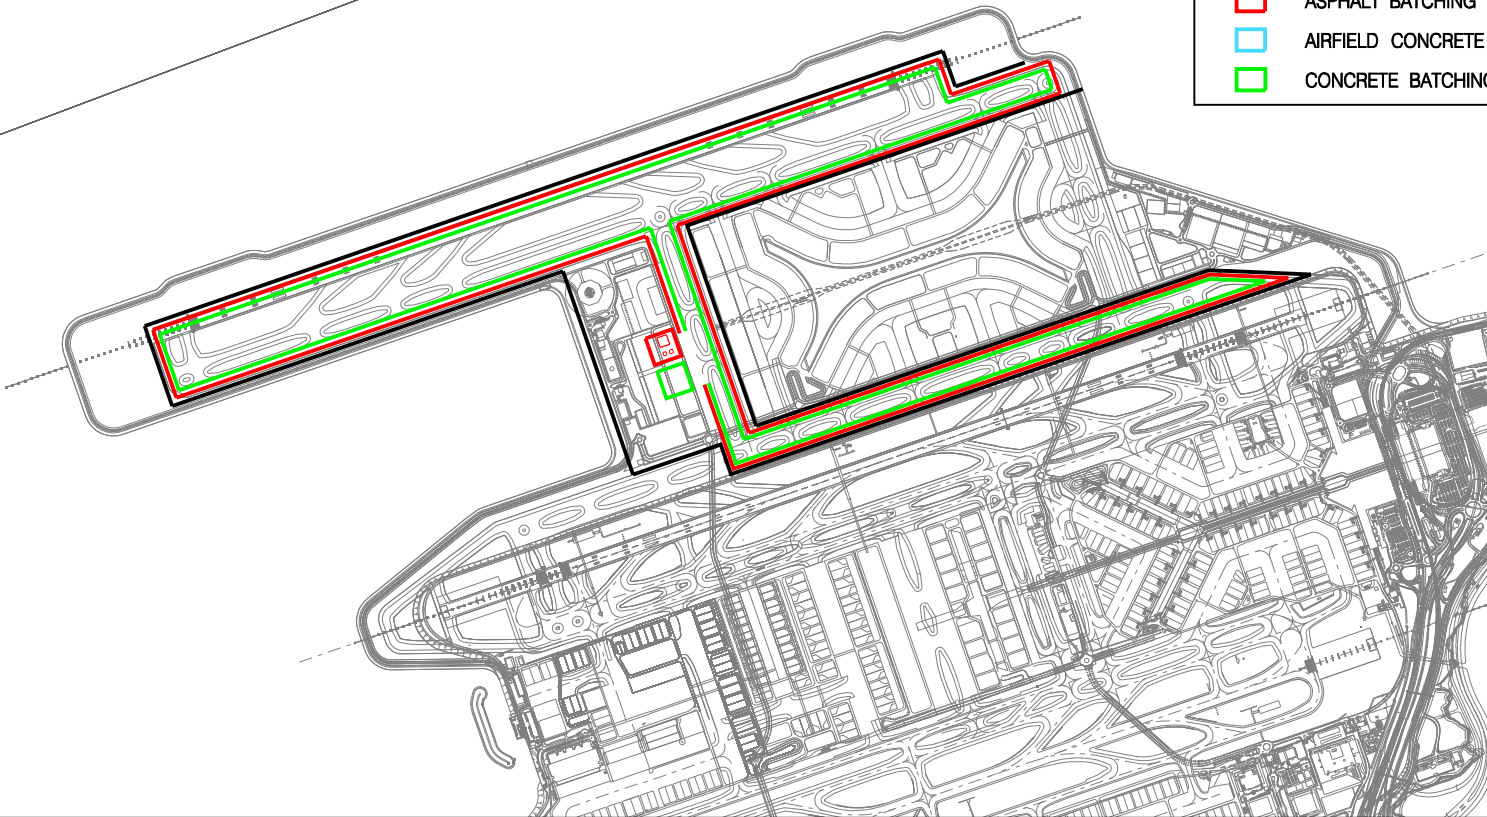


PHASE 1 BATCHING PLANT LOCATIONS


- LEGEND:
- ASPHALT BATCHING PLANT HAUL ROAD
  - AIRFIELD CONCRETE BATCHING PLANT HAUL ROAD
  - CONCRETE BATCHING PLANT HAUL ROAD
  - ASPHALT BATCHING AND RECYCLING PLANT
  - AIRFIELD CONCRETE BATCHING PLANT
  - CONCRETE BATCHING PLANT




PHASE 2 BATCHING PLANT LOCATIONS

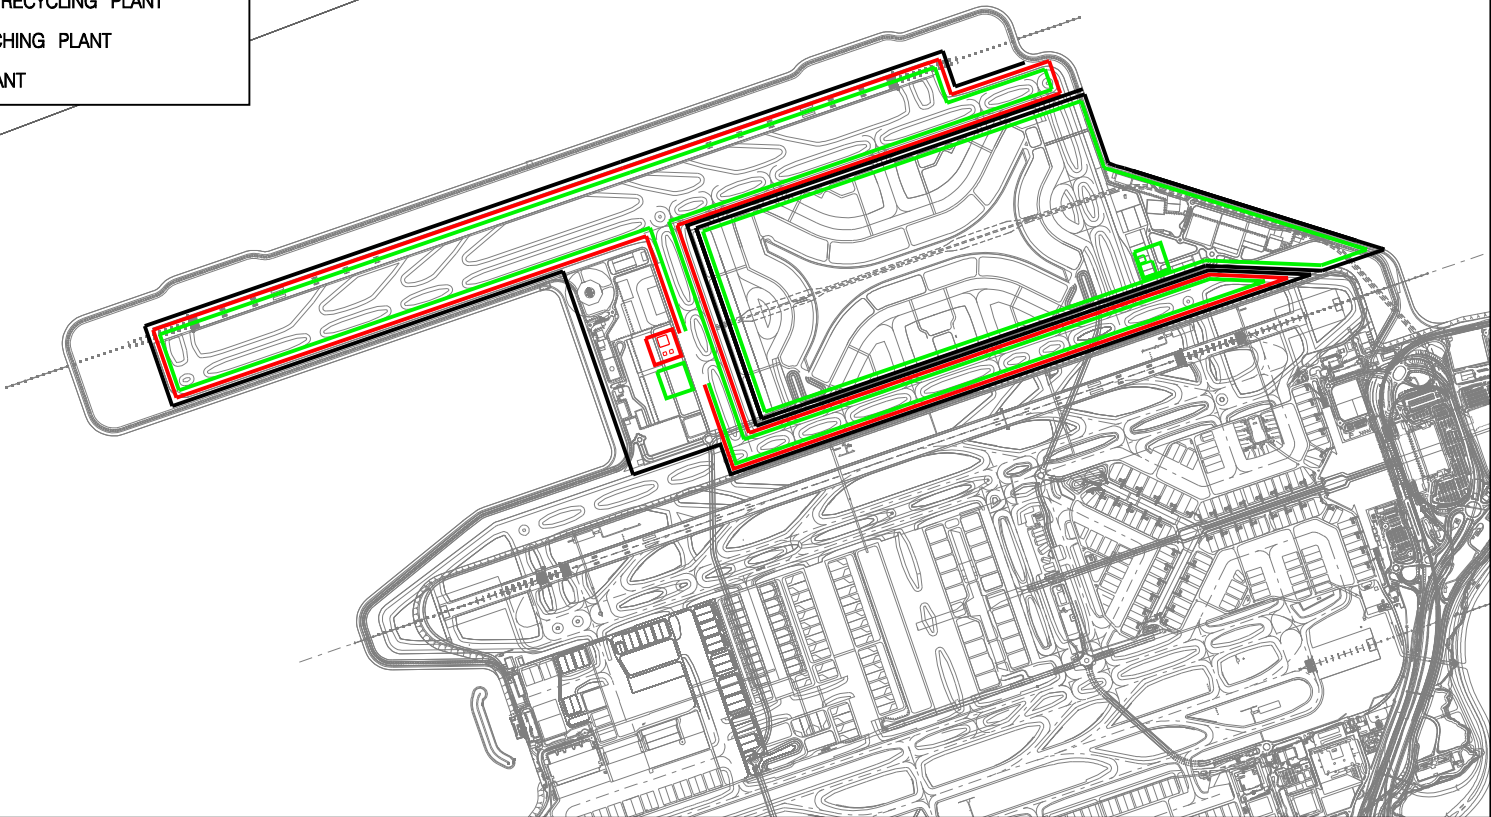

PHASE 3 BATCHING PLANT LOCATIONS

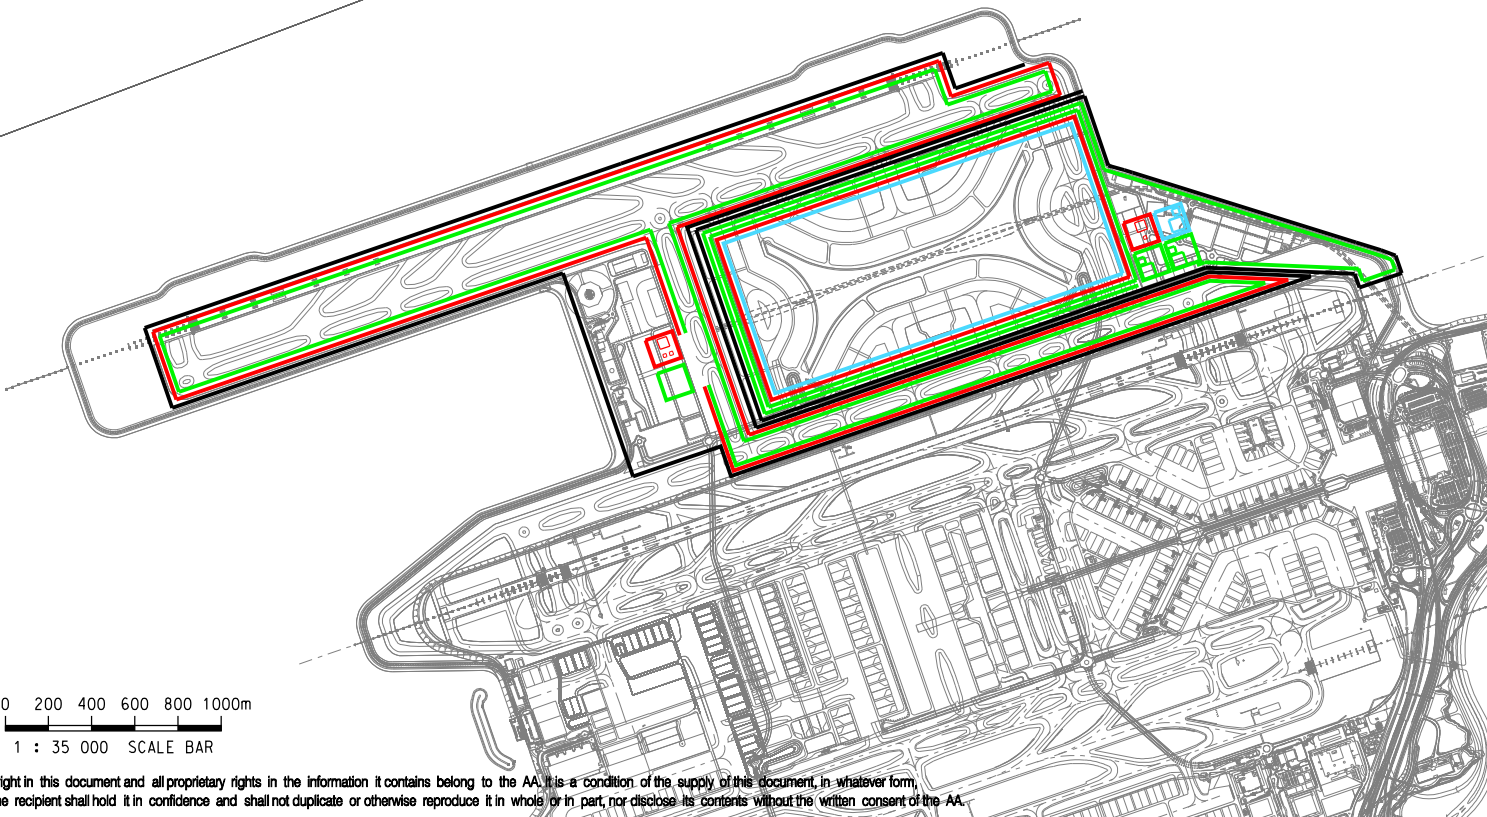

PHASE 4 BATCHING PLANT LOCATIONS

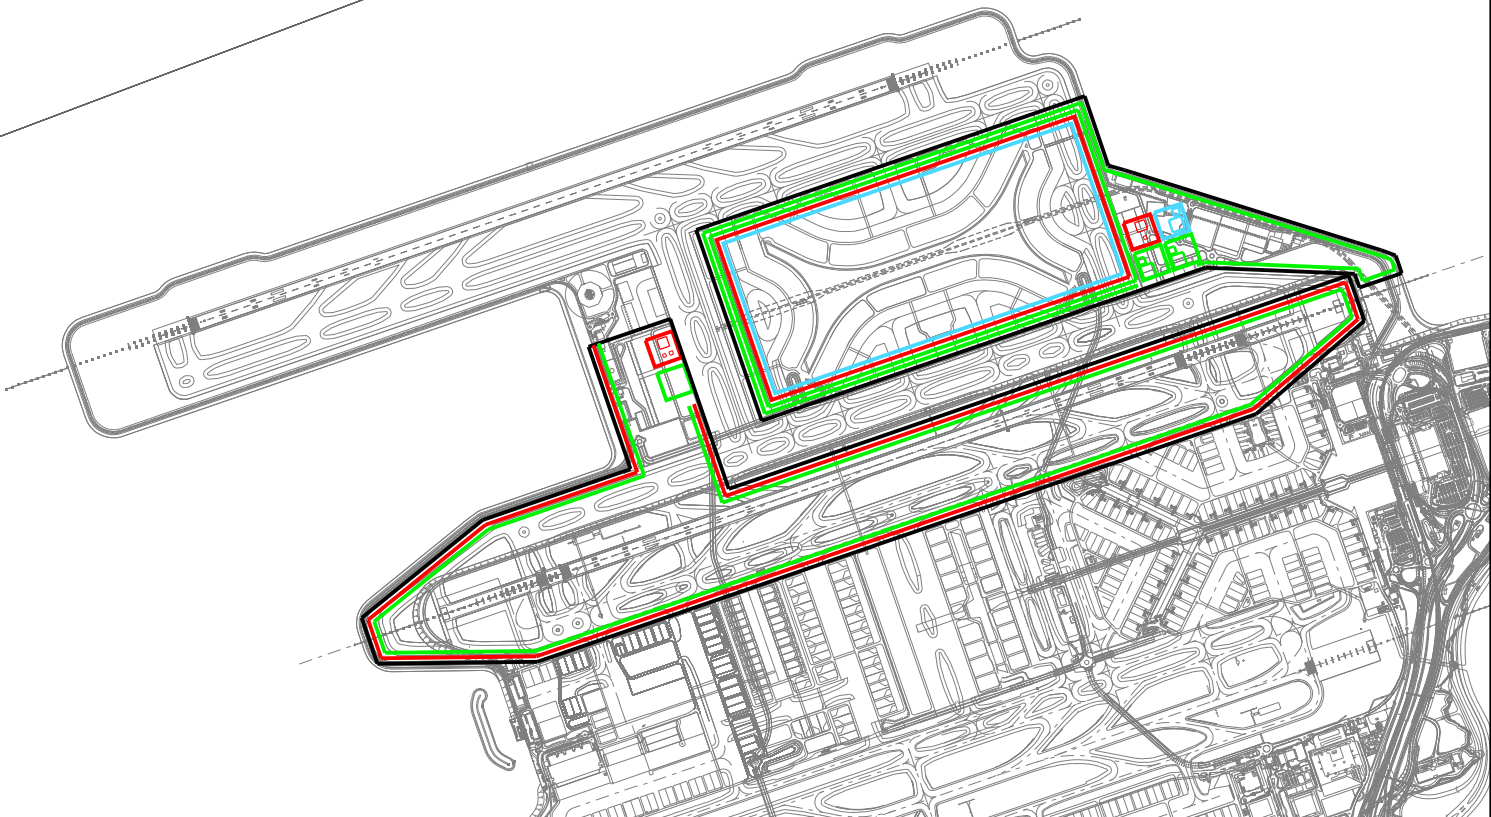

0 200 400 600 800 1000m  
1 : 35 000 SCALE BAR

Copyright in this document and all proprietary rights in the information it contains belong to the AA. It is a condition of the supply of this document, in whatever form, that the recipient shall hold it in confidence and shall not duplicate or otherwise reproduce it in whole or in part, nor disclose its contents without the written consent of the AA.

Rev.	Date	Description	Checked
A	21MAR14	FIRST ISSUE	HL



Title  
INDICATIVE LOCATIONS OF CONCRETE AND ASPHALT BATCHING PLANTS DURING DIFFERENT PHASES OF WORKS

Consultant's Signatures for Approval		Date
Design	HL	21MAR14
Checkers	HL	21MAR14
Design Supervisor	EC	21MAR14
Authorised Representative	AFK	21MAR14

EXPANSION OF HONG KONG INTERNATIONAL AIRPORT INTO A THREE-RUNWAY SYSTEM		Scale at A3 1 : 35000
Drawing No.	MCL / P132 / EIA / 7-5-005	Rev. A