



CHEMICAL WASTE STORAGE AREA



DANGEROUS GOODS STORE OF MECHANICAL & ELECTRICAL MAINTENANCE DIVISION

824550\_N

824540\_N


DANGEROUS GOODS STORE OF WATER SCIENCE DIVISION



DANGEROUS GOODS STORE OF NTE REGION




824530\_N

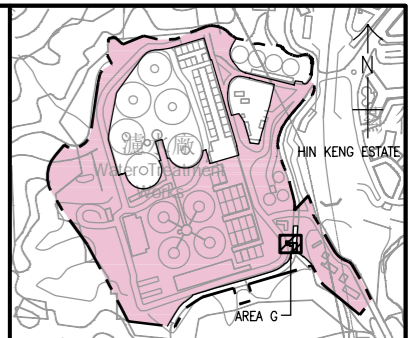

LOCATION PLAN  
SCALE A3 1 : 12000

LEGEND:  
● SAMPLING LOCATION

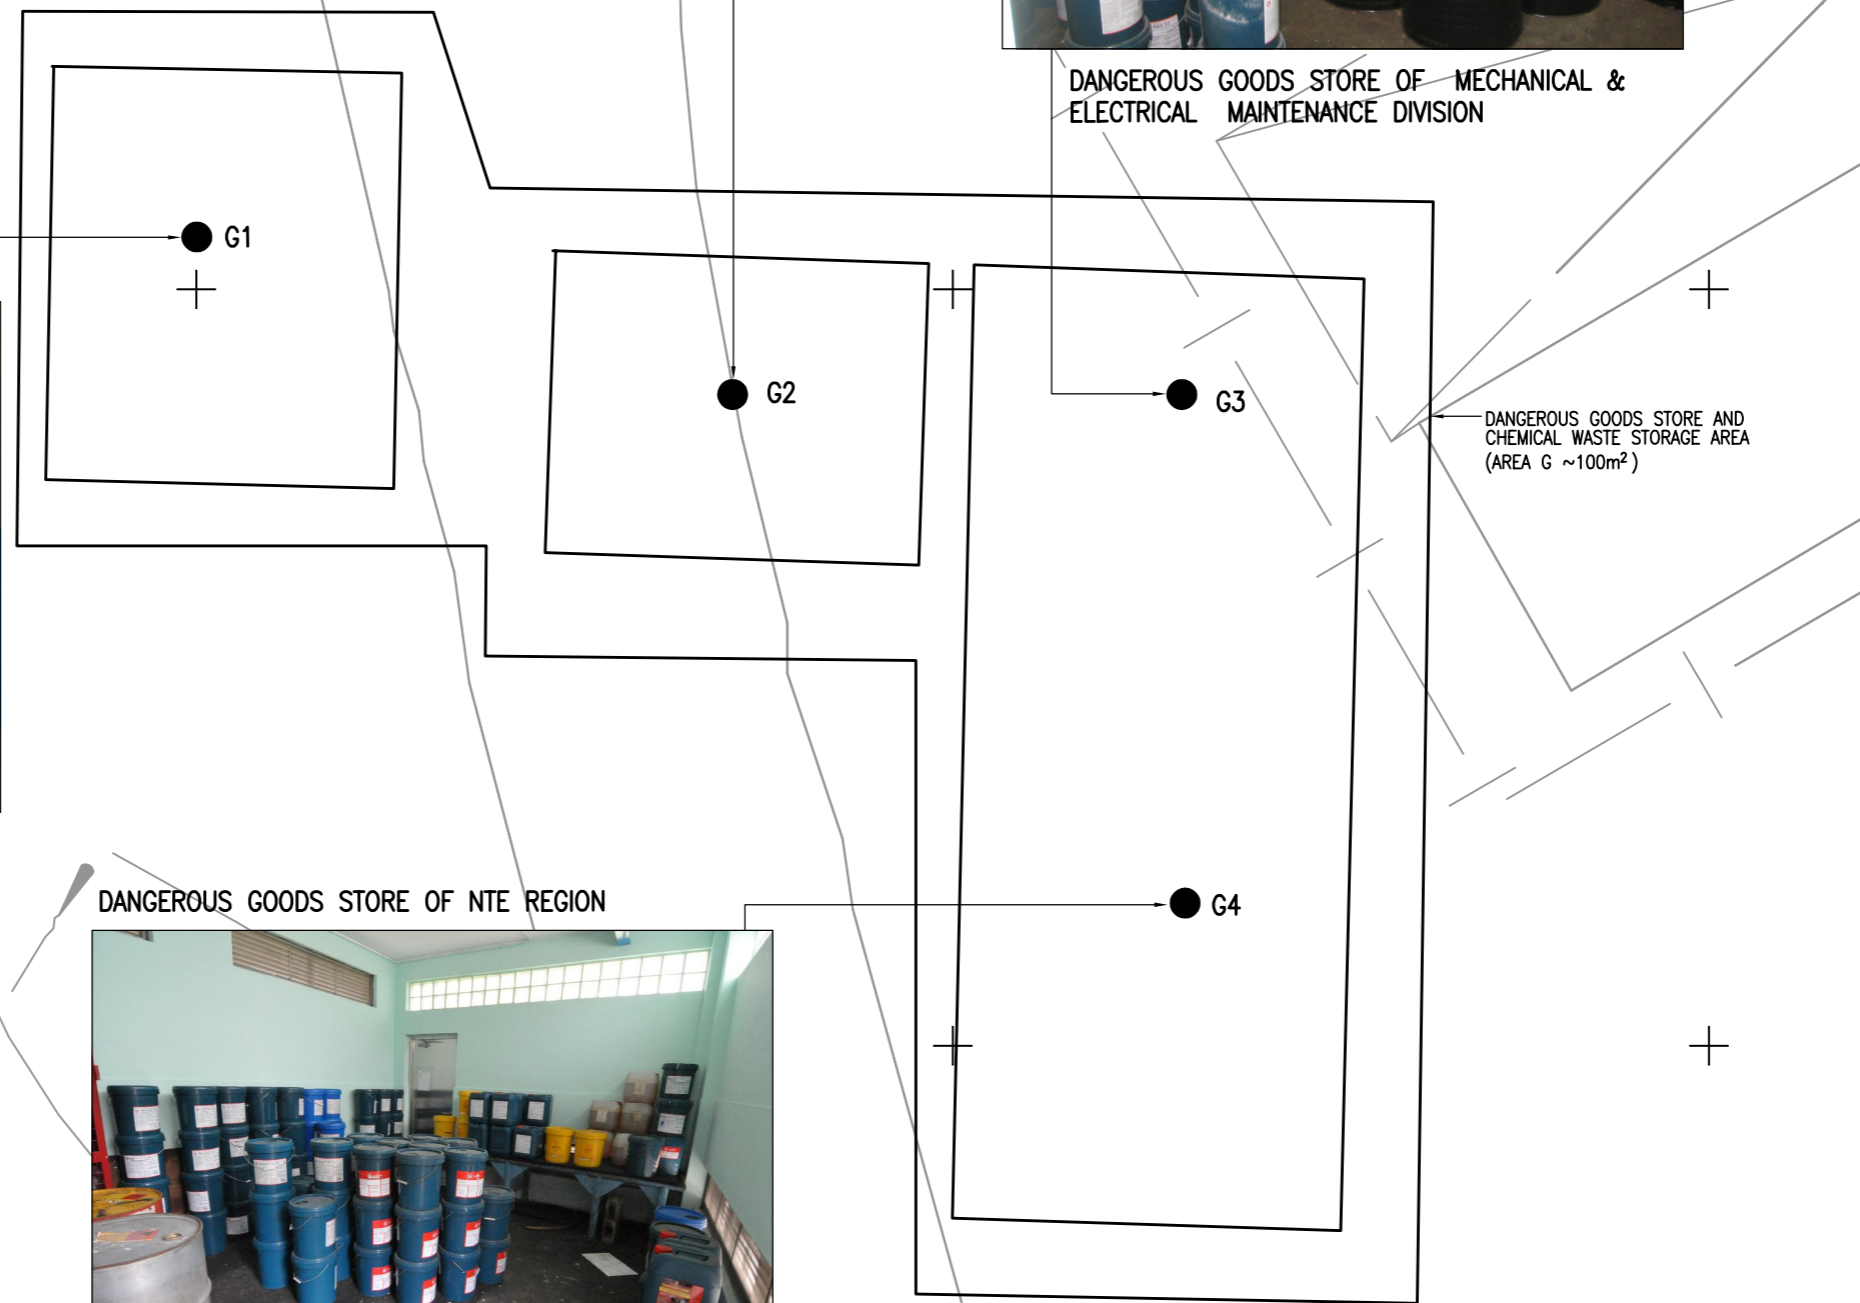

DANGEROUS GOODS STORE AND CHEMICAL WASTE STORAGE AREA (AREA G ~100m<sup>2</sup>)

REV 修訂	DESCRIPTION 內容說明	BY 編者	CHK 校核	DATE 日期
 <b>水務署</b> <b>WATER SUPPLIES DEPARTMENT</b>				
AGREEMENT NO. CE 13/2009 (WS) IN-SITU REPROVISIONING OF SHA TIN WATER TREATMENT WORKS - SOUTH WORKS DESIGN AND CONSTRUCTION				
<b>SCHEMATIC LAYOUT PLAN FOR AREA G AND SAMPLING LOCATION</b>				
				
DRG. NO. 圖紙編號	60162073/EIA/FIG 11.8			
DESIGNED BY 設計	CONTRACT NO. 合約編號	P. DR. APPROVED 批准人		
DRAWN BY 繪圖	NYHN	YWNE		
SCALE 比例	A3 1 : 100			
DIMENSIONS ARE IN 尺寸單位	METRES			
© COPYRIGHT RESERVED 版權所有				