


	Project Area (ha)	Decommissioning Area (ha)	Non-Decommissioning Area (ha)
PFA Platform	2.70	2.70	
Man Made Water Channel	0.30		0.30
Surface Drainage Outfall	0.03		0.03
Sand Trap (Located on existing seawall)	0.00*		0.00*
Construction Access Road (North)	0.30	0.30	
Construction Access Road (South)	1.00	0.80**	0.20***
Total	4.33	3.80	0.53

*Significant numbers not displayed above. The associated project area of sand trap is 0.00203ha.
 **0.8ha of Construction Access Road (South) requires decommissioning for slope stabilization works
 ***0.2ha of Construction Access Road (South) does not require decommissioning as it involves repairing of existing paved access road only

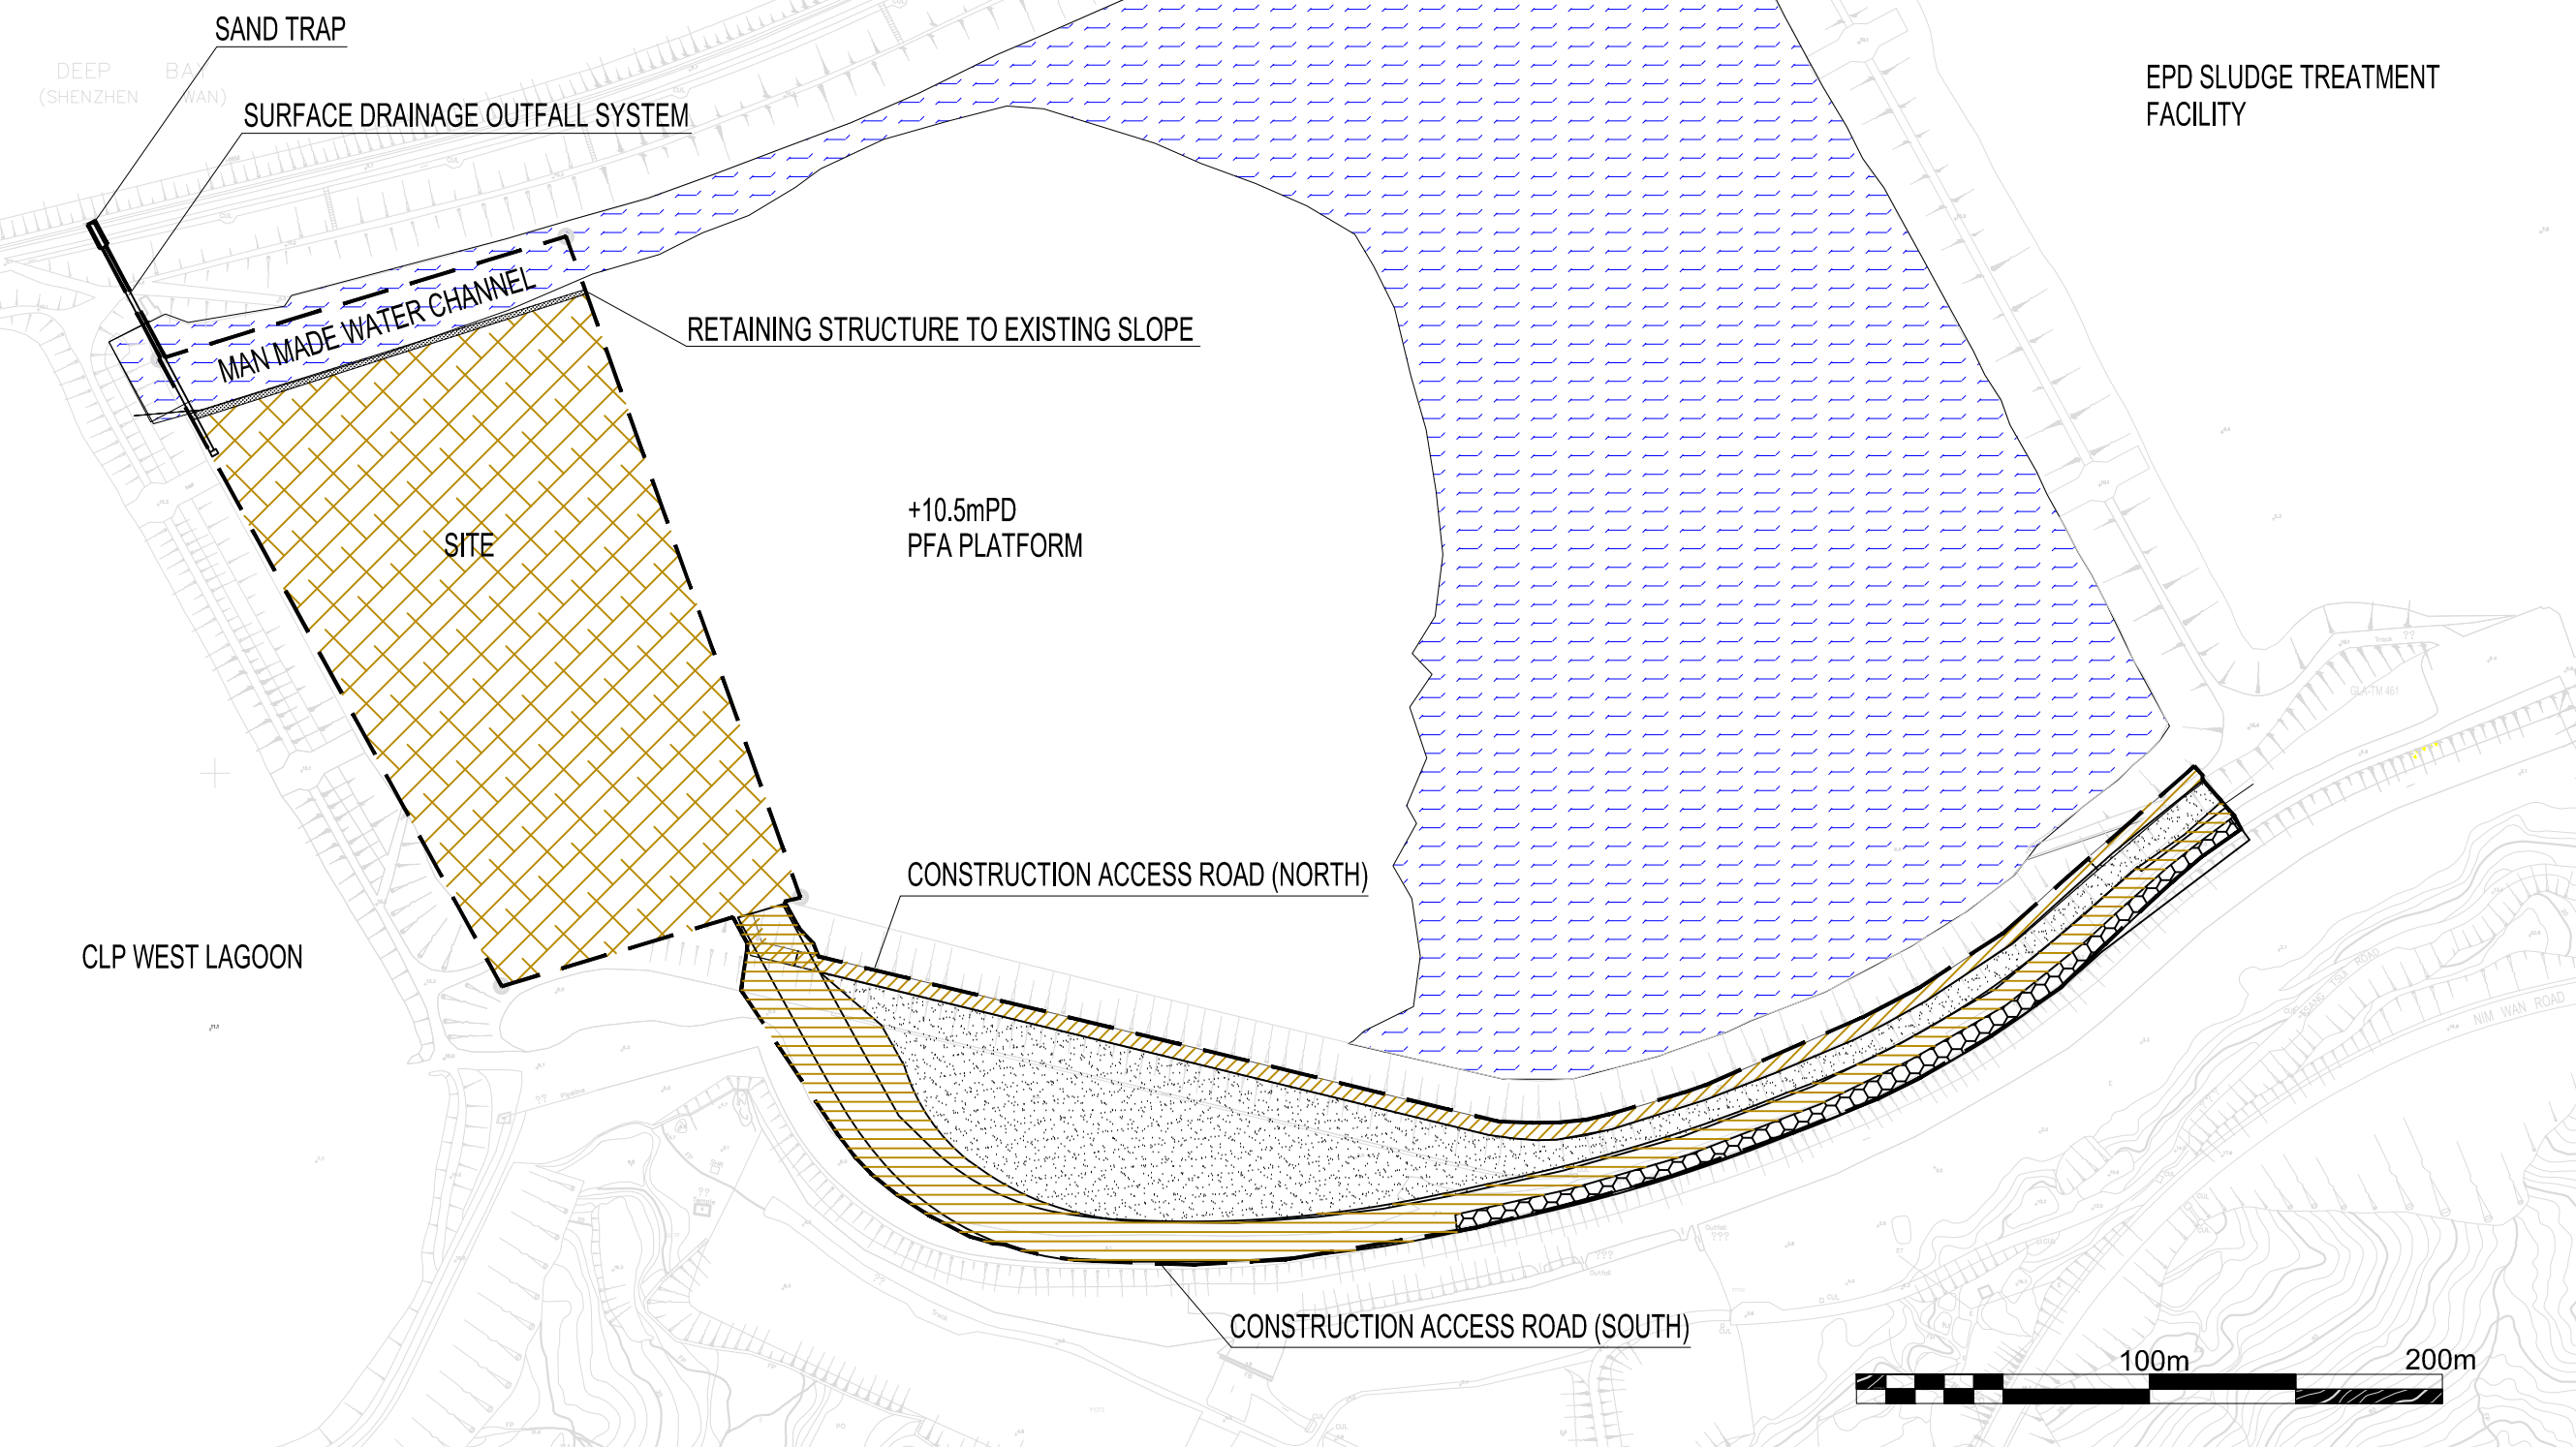

LEGEND	
	SITE BOUNDARY
	LOW ZONE
	SUBJECT SITE PFA PLATFORM (DECOMMISSIONING AREA)
	CONSTRUCTION ACCESS ROAD (SOUTH) UPGRADING OF EXISTING PAVED ACCESS ROAD
	CONSTRUCTION ACCESS ROAD (SOUTH) DECOMMISSIONING AREA
	CONSTRUCTION ACCESS ROAD (NORTH) (DECOMMISSIONING AREA)
	FENCE OFF AREA (NO DECOMMISSIONING)

ENVIRONMENTAL MONITORING AND AUDIT MANUAL FOR
 DECOMMISSIONING OF WEST PORTION OF THE MIDDLE ASH LAGOON AT TSANG TSUI, TUEN MUN

FIGURE 1.1 - SITE LOCATION OF THE PROJECT

FIGURE	REVISION	
1.1	3	
SCALE	DATE	
AS SHOWN	11/2014	