



830600 E


830700 E

830800 E

816100 N

815900 N

815700 N

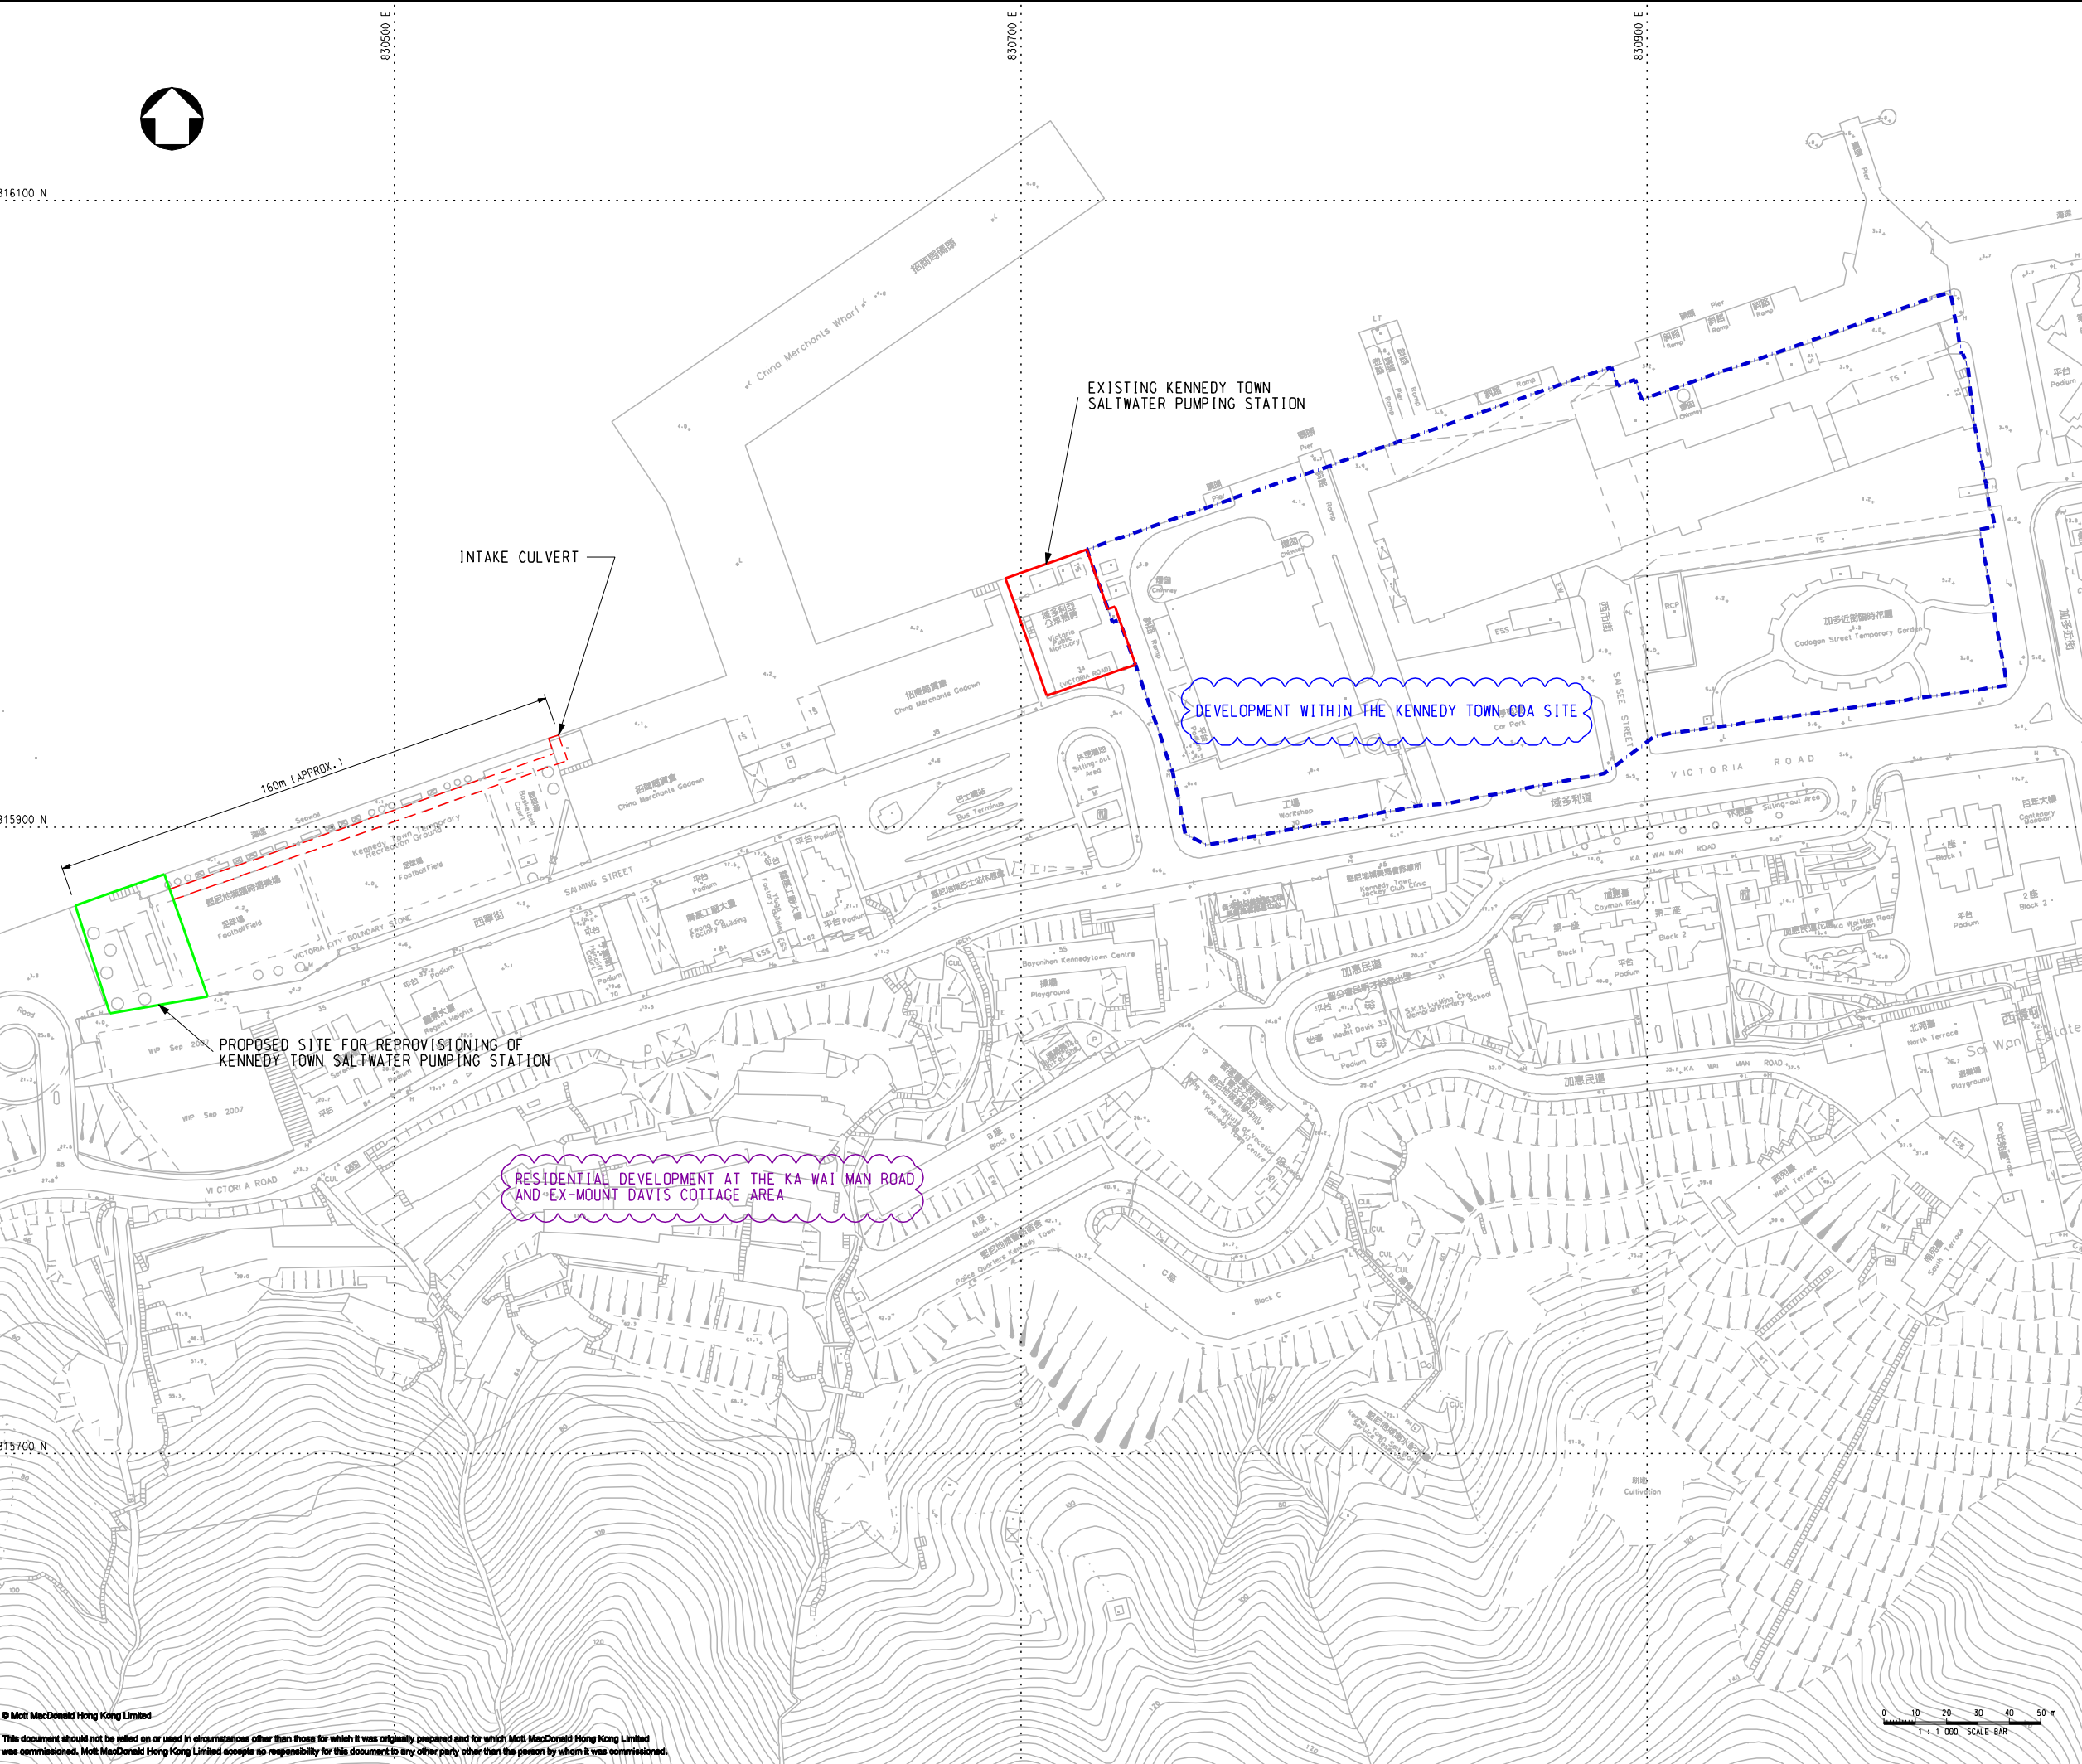

Notes

Key to symbols

--- PROJECT SITE BOUNDARY


Reference drawings

Rev	Date	Drawn	Description	Chk'd	App'd
P3	JUN 14	MING	GENERAL REVISION	AM	AFK
P2	APR 14	MING	GENERAL REVISION	AM	AFK
P1	OCT 13	MING	FIRST ISSUE	MCD	AFK



20/F Two Landmark East
100 How Ming Street
Kwun Tong, Kowloon
Hong Kong
☎ +852 2828 5757
☎ +862 2827 1823
www.mottmac.com.hk

Client



CIVIL ENGINEERING AND DEVELOPMENT DEPARTMENT

Project

ALTERNATIVE GROUND DECONTAMINATION WORKS AT THE PROPOSED KENNEDY TOWN COMPREHENSIVE DEVELOPMENT AREA SITE

Title

LOCATION OF PLANNED AND EXISTING CONCURRENT WORKS

Designed	MR	Eng check	TK
Drawn	MING	Coordination	FW
Dwg check	MR	Approved	AFK
Scale at A1	1:1000	Status	PRE
Drawing Number		Rev	P3

FIGURE 3.3

© Mott MacDonald Hong Kong Limited
This document should not be relied on or used in circumstances other than those for which it was originally prepared and for which Mott MacDonald Hong Kong Limited was commissioned. Mott MacDonald Hong Kong Limited accepts no responsibility for this document to any other party other than the person by whom it was commissioned.