


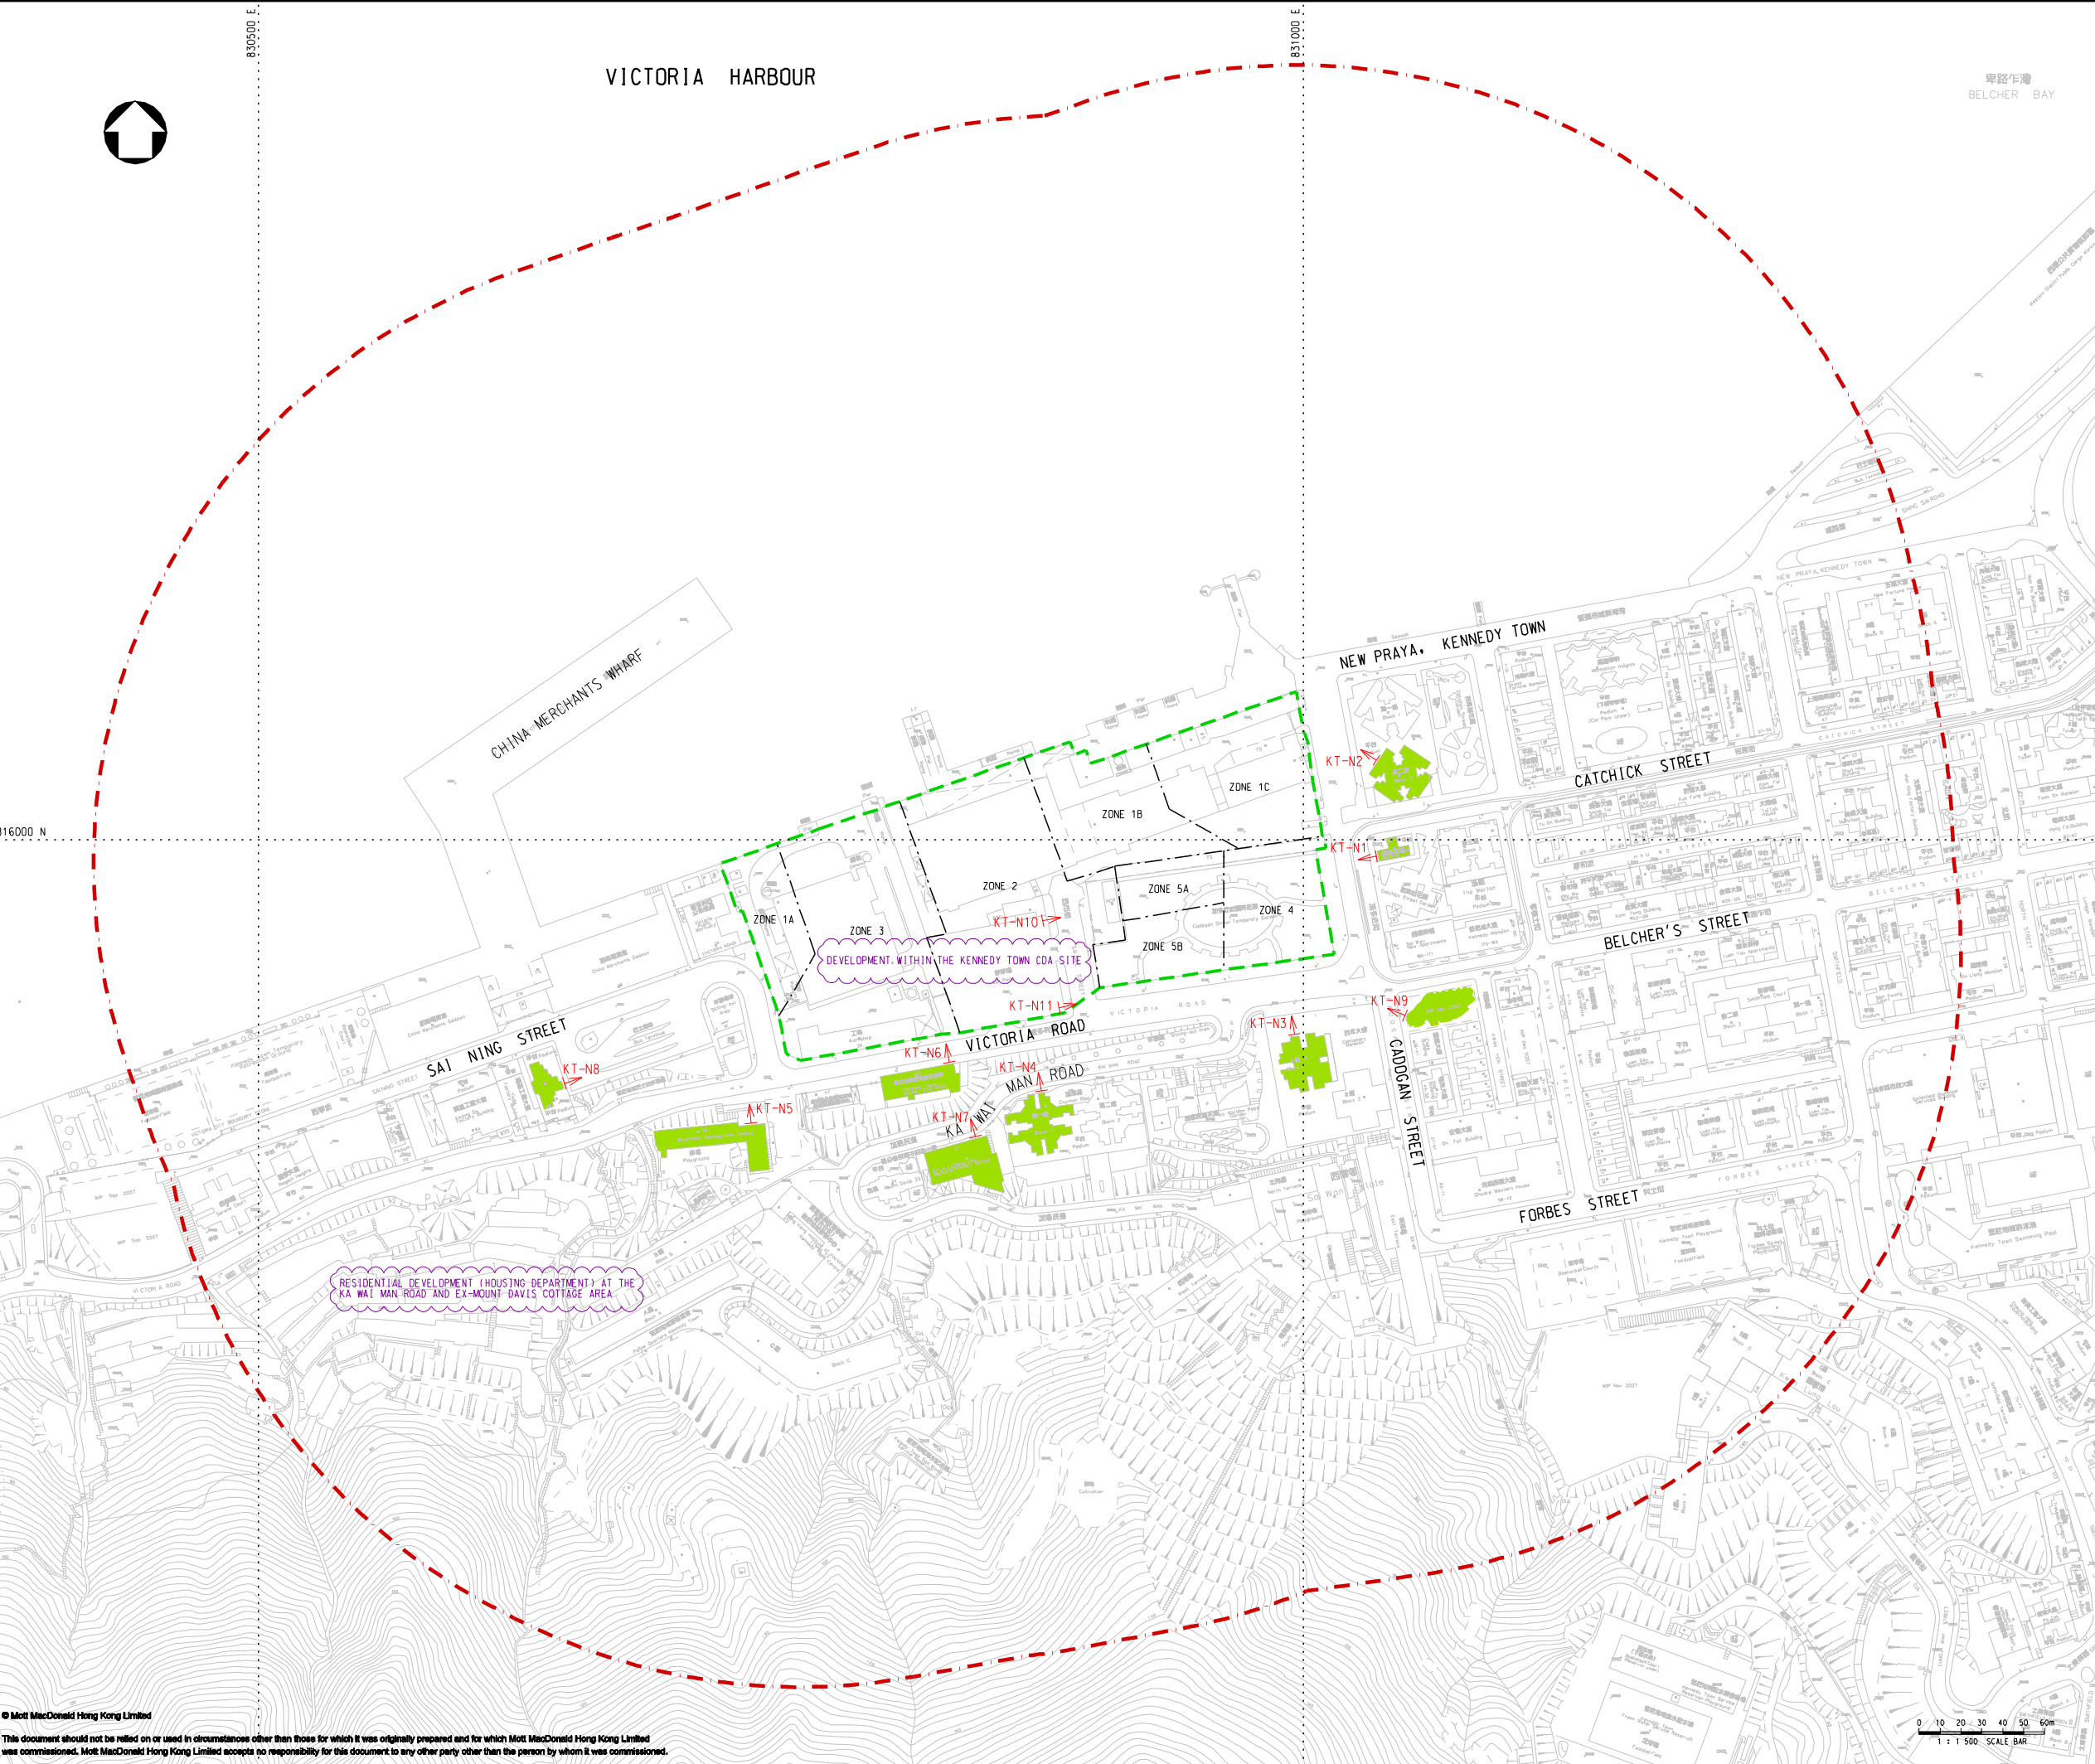

VICTORIA HARBOUR

卑路乍灣
BELCHER BAY



Notes

- Key to symbols**
- - - PROPOSED SITE AREA
 - - - 300m STUDY AREA FOR NOISE IMPACT ASSESSMENT
 - ← NOISE SENSITIVE RECEIVERS (NSR)


Reference drawings

Rev	Date	Drawn	Description	Ch'k'd	App'd
P1	SEP 14	MING	FIRST ISSUE	AM	AFK



20/F Two Landmark East
100 How Ming Street
Kowloon
Hong Kong
☎ +852 2828 5757
☎ +862 2827 1823
www.mottmac.com.hk

Client



CIVIL ENGINEERING AND DEVELOPMENT DEPARTMENT

Project
ALTERNATIVE GROUND DECONTAMINATION WORKS AT THE PROPOSED KENNEDY TOWN COMPREHENSIVE DEVELOPMENT AREA SITE

Title
LOCATIONS OF REPRESENTATIVE NOISE SENSITIVE RECEIVERS

Designed	HL	Eng check	EC
Drawn	MING	Coordination	EC
Dwg check	HL	Approved	AFK
Scale at A1	1:1500	Status	PRE
Rev			P1

Drawing Number **FIGURE 4.1**