


Key to symbols

● INDICATIVE LOCATION OF PROJECT SITE

DENSITY (tails/ha)

- >0 & ≤ 50
- 50 - 100
- 100 - 500

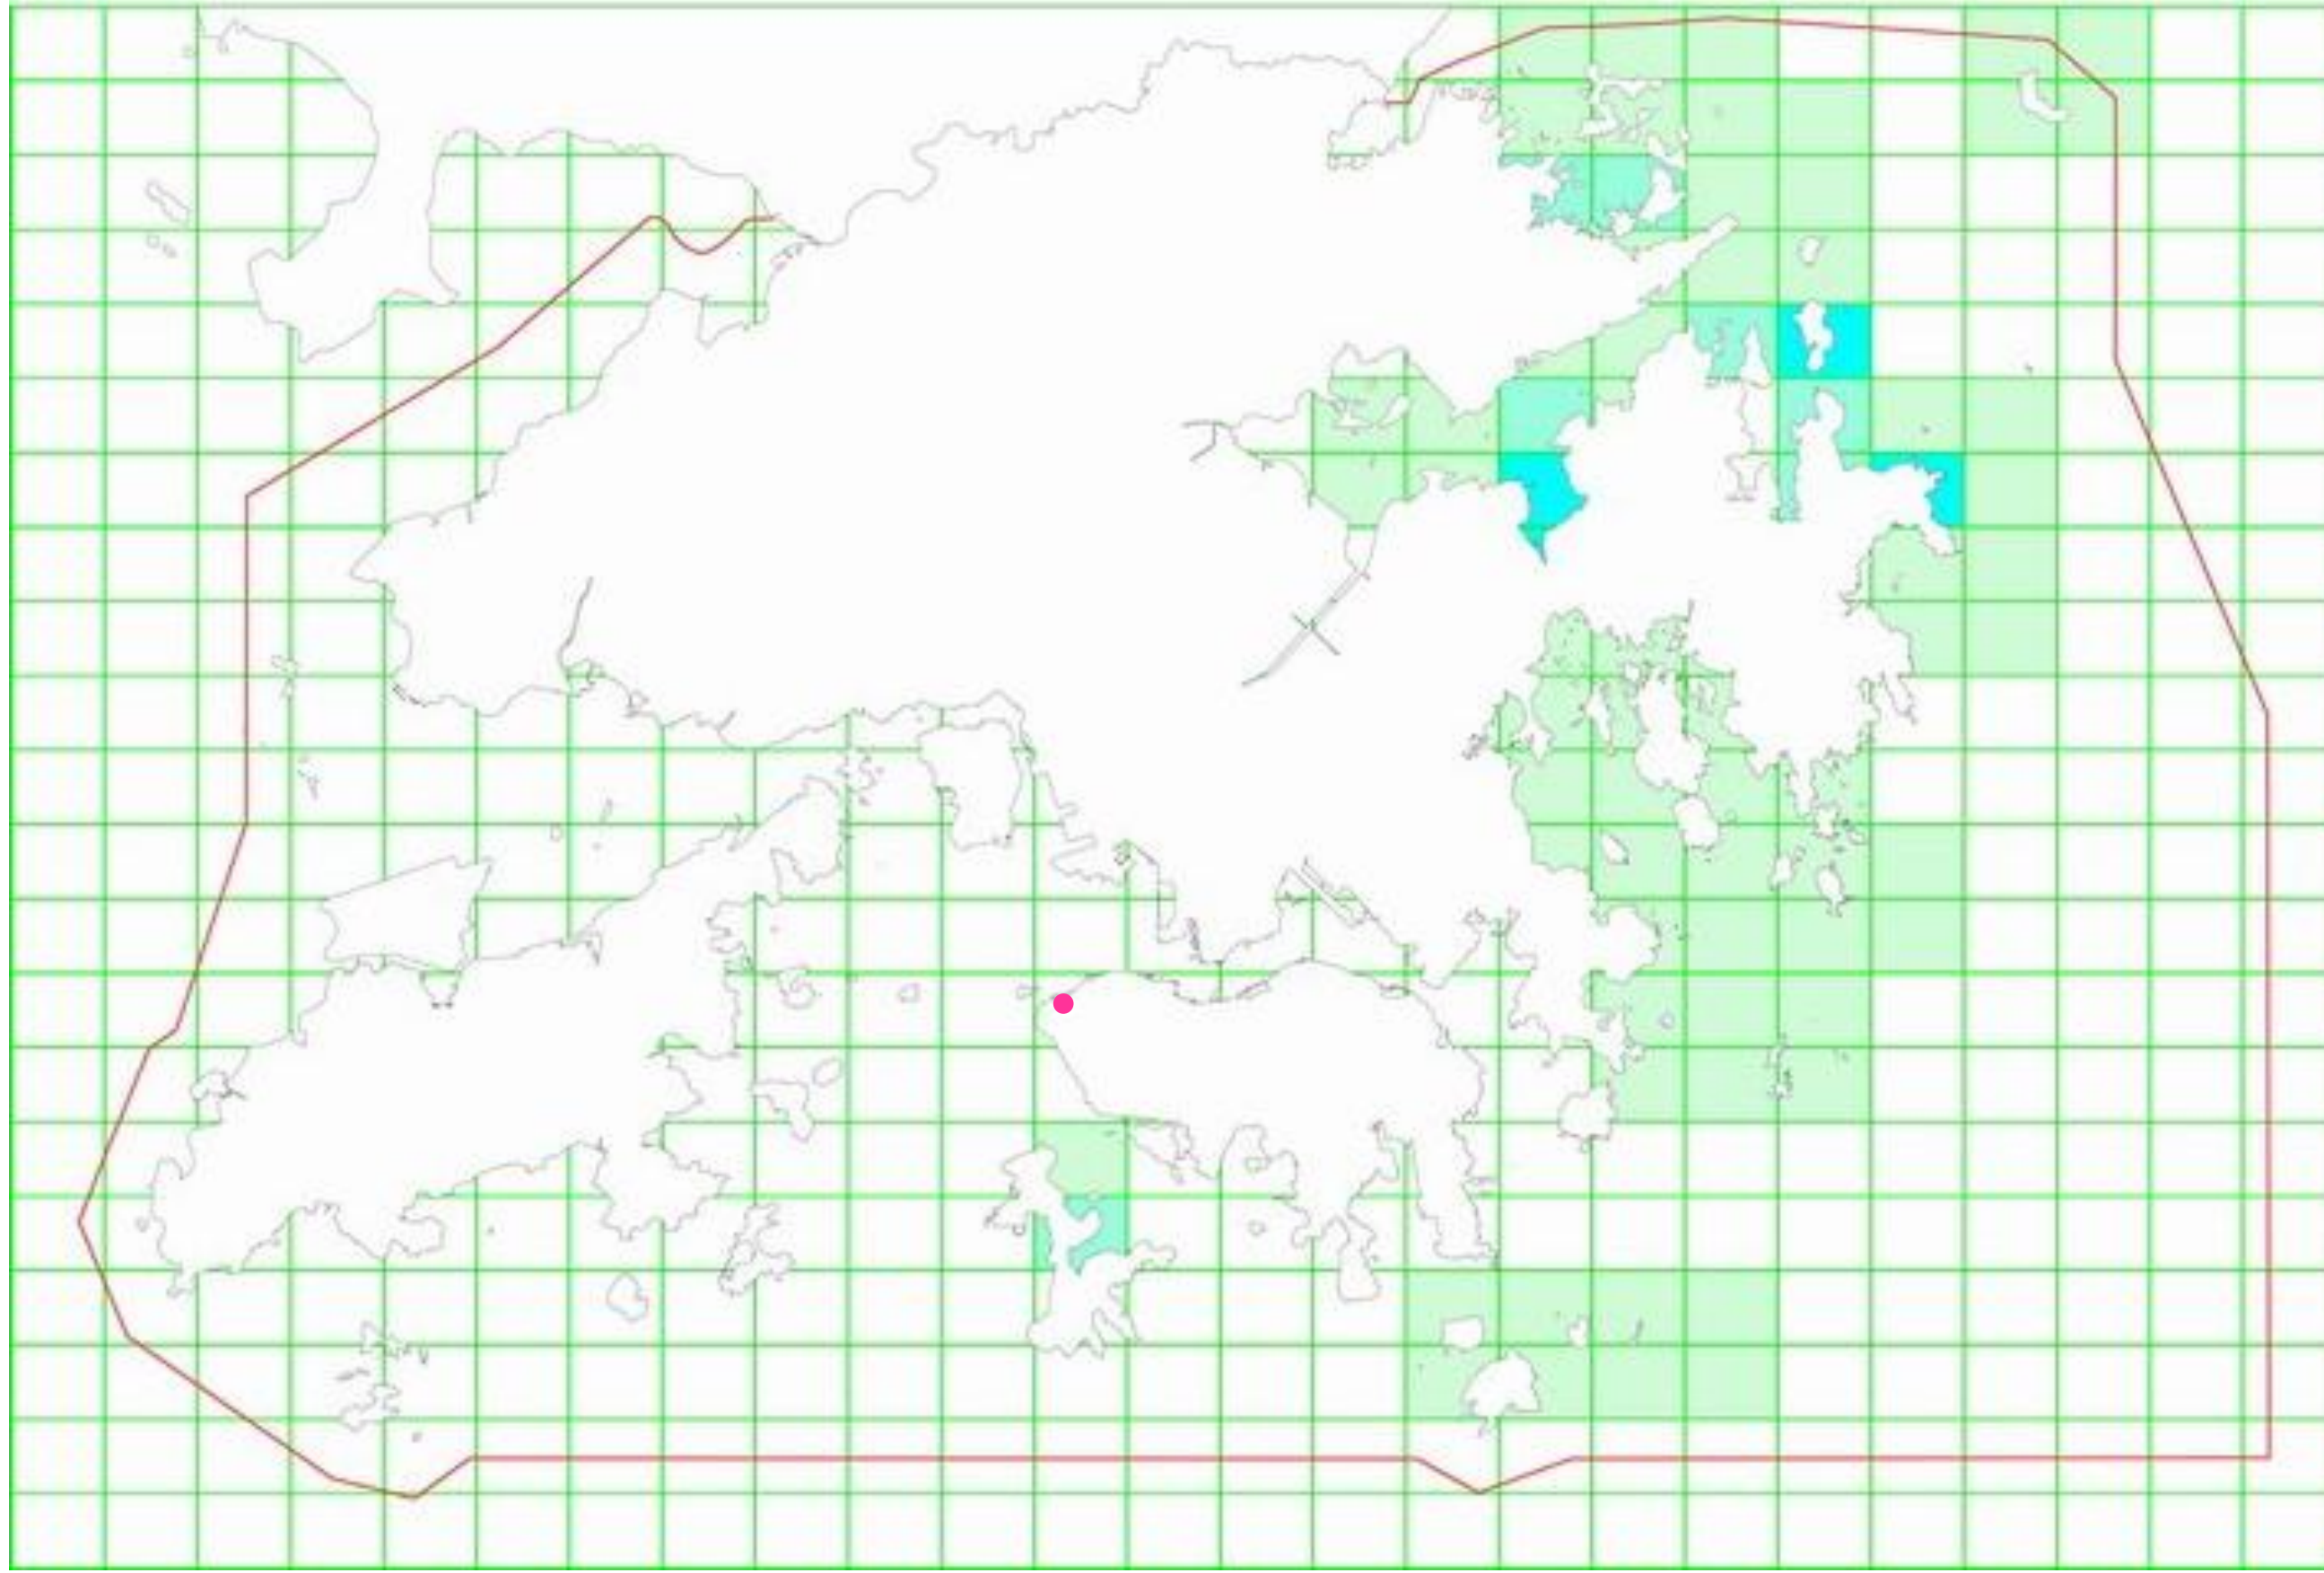


Rev	Date	Drawn	Description	Ch'kd	App'd



20/F Two Landmark East  
100 How Ming Street  
Kowloon, Kowloon  
Hong Kong  
☎ +852 2828 5757  
☎ +852 2827 1823  
www.motmac.com.hk

Client



**CIVIL ENGINEERING AND DEVELOPMENT DEPARTMENT**

Project  
**ALTERNATIVE GROUND DECONTAMINATION WORKS AT THE PROPOSED KENNEDY TOWN COMPREHENSIVE DEVELOPMENT AREA SITE**

Title  
**DISTRIBUTION OF FISH FRY PRODUCTION**

Designed		Eng check	
Drawn		Coordination	
Dwg check		Approved	
Scale at A1	Status	Rev	

Drawing Number **FIGURE 9.2**