

NOTE: SECTIONS ARE APPROXIMATE AND FOR VISUALISATION PURPOSES ONLY

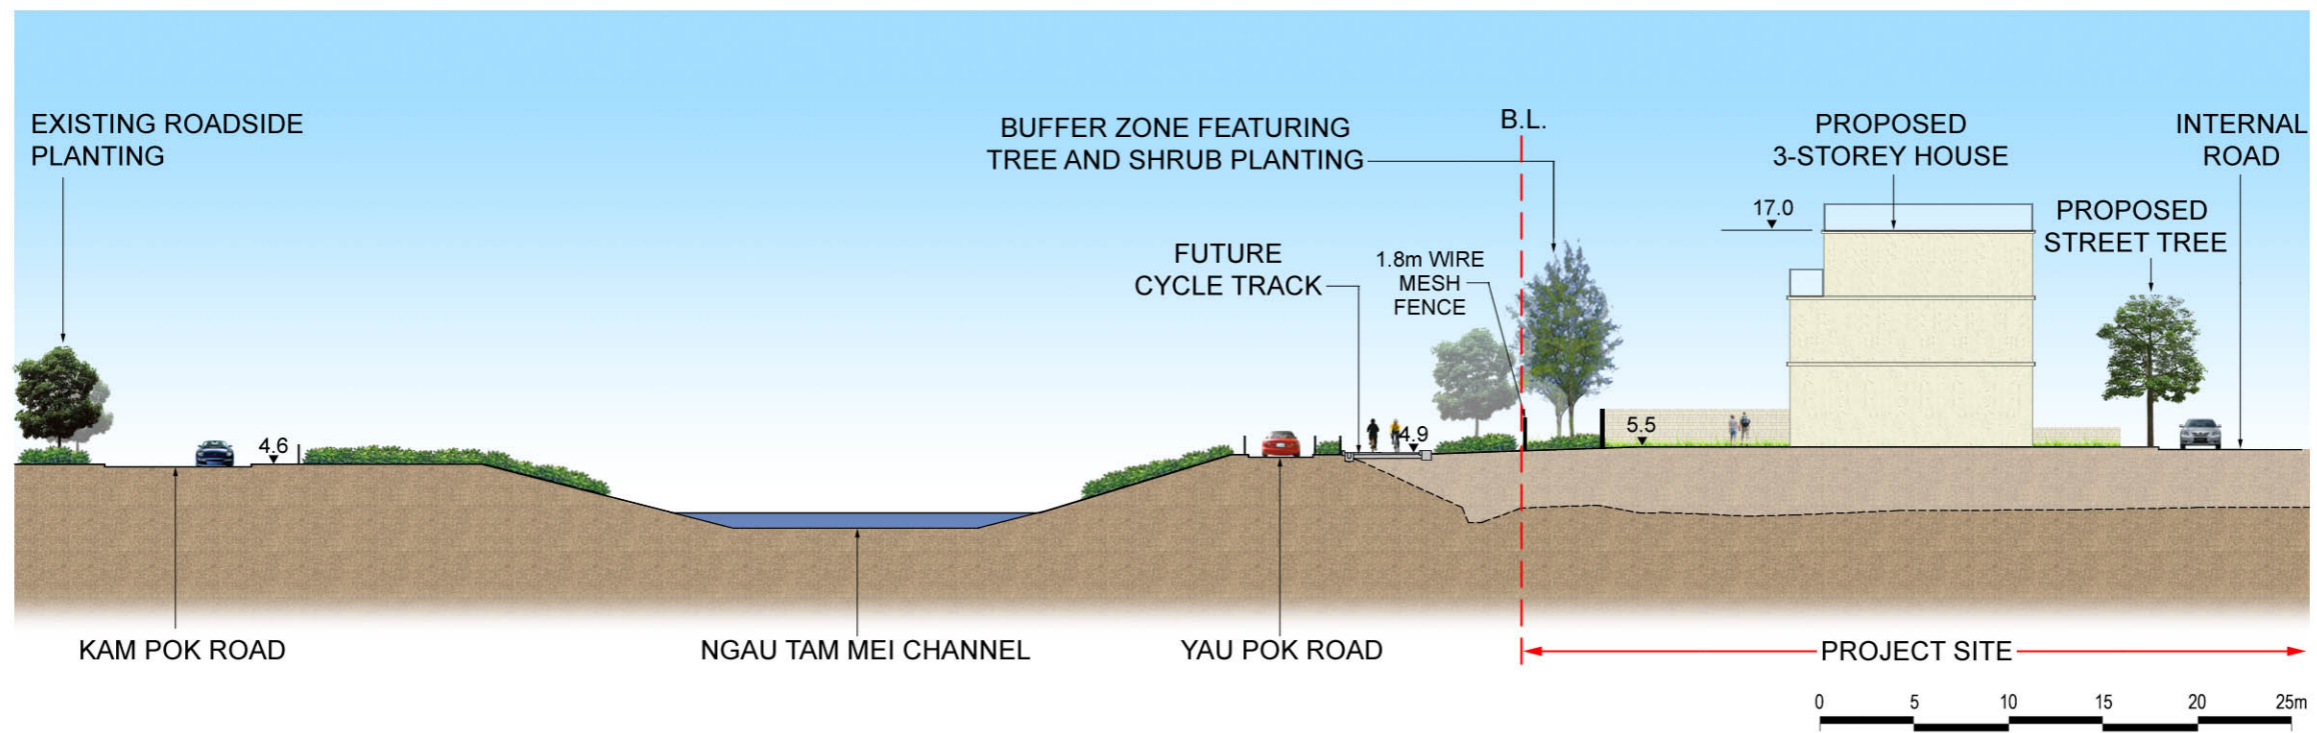
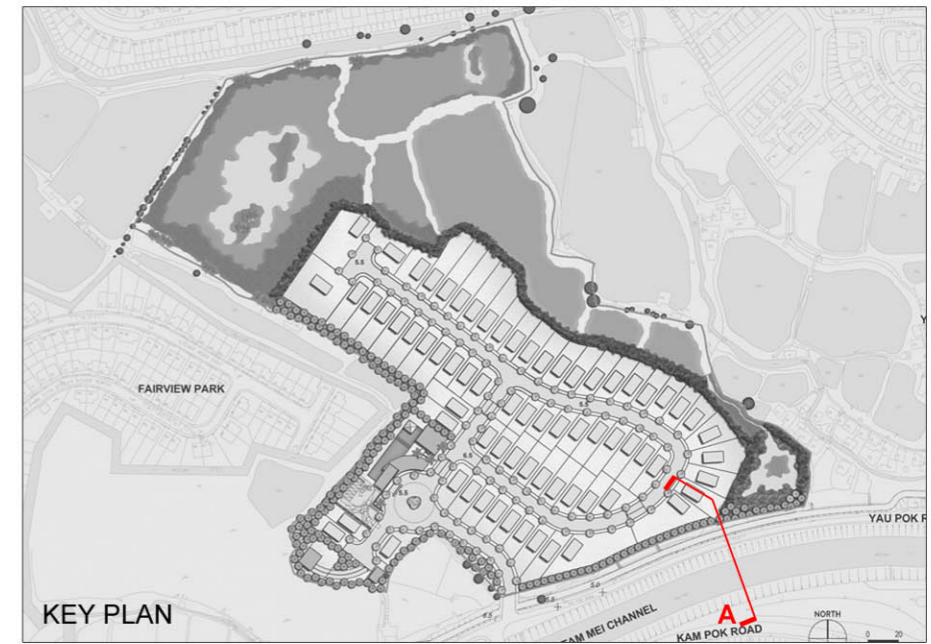


Figure: 11-20

Title: Landscape and Visual Mitigation Measures - Section A

Project: Comprehensive Development and Wetland Protection near Yau Mei San Tsuen, Yuen Long

ENVIRON

Drawn by: PN

Checked by: AM

Rev.: -

Date: DEC 2014