


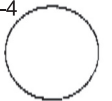

SWA659526



**MEMO**

**By Fax**

From PM (NT N&W), CEDD  
Ref. (Z8) in NTW 2/856TH/7  
Tel. No. 2158 5661 Fax No. 2693 2918  
E-mail wylam@cedd.gov.hk  
Date 17 January 2014

To CHE/NTW, HyD  
(Attn.: Mr. MAN Ka Ming)  
Your Ref. ( ) in \_\_\_\_\_  
dated \_\_\_\_\_ Fax No. 2714 5228  
Total Pages \_\_\_\_\_ 1+encl.

**Agreement No. CE 8/2012 (HY)  
Flyover from Kwai Tsing Interchange to Kwai Chung Road - Investigation**

**Request for Record Drawing**

URS Hong Kong Ltd (URS) has been appointed by CEDD to carry out the captioned investigation study under the agreement managed by this Office.

2. I would like to seek your assistance in providing URS with the following drawing, which is required for completing the captioned study:

91826/214J/047B

3. The completed Maps/Drawings Request Form is enclosed. Please contact Miss Sueann Lee (Tel.: 2410 3848; email: [sueann.lee@urs.com](mailto:sueann.lee@urs.com)) of URS directly to arrange the collection of drawings.

(Jenny LAM Wai-yin)  
for Project Manager (New Territories North and West)  
New Territories North and West Development Office  
Civil Engineering and Development Department

c.c.  
URS Hong Kong Ltd (Attn.: Ms. Sueann fax: 2428 9922)

(Please quote our re:

SWA659527

**MEMO****By Fax**

From PM (NT N&W), CEDD  
 Ref. (2b) in NTW 2/856TH/7  
 Tel. No. 2158 5661 Fax No. 2693 2918  
 E-mail wylam@cedd.gov.hk  
 Date 17 January 2014

To CHE/B&S, HyD  
 (Attn.: Mr. SUEN Sing Wah)  
 Your Ref. () in \_\_\_\_\_  
 dated \_\_\_\_\_ Fax. No. 2497 1622  
 Total Pages 1

**Agreement No. CE 8/2012 (HY)**  
**Flyover from Kwai Tsing Interchange to Kwai Chung Road - Investigation**

**Request for Record Drawings**

URS Hong Kong Ltd (URS) has been appointed by CEDD to carry out the captioned investigation study under the agreement managed by this Office.

2. I would like to seek your assistance in providing URS with the following drawings, which are required for completing the captioned study:

91826/202/027B, 91826/202/028B, 91826/K022/0020D

3. The completed Maps/Drawings Request Form is enclosed. Please contact Miss Sueann Lee (Tel.: 2410 3848; email: [sueann.lee@urs.com](mailto:sueann.lee@urs.com)) of URS directly to arrange the collection of drawings.



(Jenny LAM Wai-yin)  
 for Project Manager (New Territories North and West)  
 New Territories North and West Development Office  
 Civil Engineering and Development Department

**c.c.**

URS Hong Kong Ltd (Attn.: Ms. Sueann fax: 2428 9922)

**Noise Mitigation Measures on Tsing Kwai Highway  
in Tsing Ma Control Area (TMCA)**

SWA659460

Appendix 4-4



**HIGHWAYS DEPARTMENT**  
**Bridges and Structures Division**  
 1<sup>st</sup> Floor, The Administration Building,  
 North West Tsing Yi Interchange, Tsing Yi, N.T.  
 Web site : <http://www.hyd.gov.hk>

**路政署**  
**橋樑及結構部**  
 香港新界青衣西北交匯處  
 行政大樓一字樓  
 網址 : <http://www.hyd.gov.hk>

[48GE]

**FACSIMILE TRANSMISSION (LOCAL)**  
**LEADER SHEET**

From: CHE/Bridges & Structures, HyD	To: URS Hong Kong Ltd
	Attn: (Mr Paul Chu)
Our Ref.: (4AS6) in HyD BSCA/17-3/M60/350 (ES22)	Your Ref.: 12212/418642
Tel: 2436 5153      Our Fax      2497 1622	Your Fax: 2428 9922
Date: 10 January 2014	No. of pages (including leader sheet): 2

MESSAGE:

**Agreement No. CE 8/2012) (HY)**  
**Flyover from Kwai Tsing Interchange Upramp to Kwai Chung Road - Investigation**  
**Request Information for Low Noise Road Surfacing and Noise mitigation Measures**


I refer to your facsimile of 31.10.2013 and the map recently provided by your office to our NT Region with indication of the 300 m zone from the project. In view of the indication, I show on the same map the polymer modified friction course and the noise barriers of TMCA roads within the zone as attached for your information. For roads under the jurisdiction of the NT Region, I trust they would reply to you separately.

(S. W. SUEN)

for Chief Highway Engineer/ Bridges and Structures  
 Highways Department

**c.c. w/encl**      CHE/NTW (Attn: Mr K W Chong)      Fax No. 2714 5228

Internal *w/encd.* E/G(NTW)

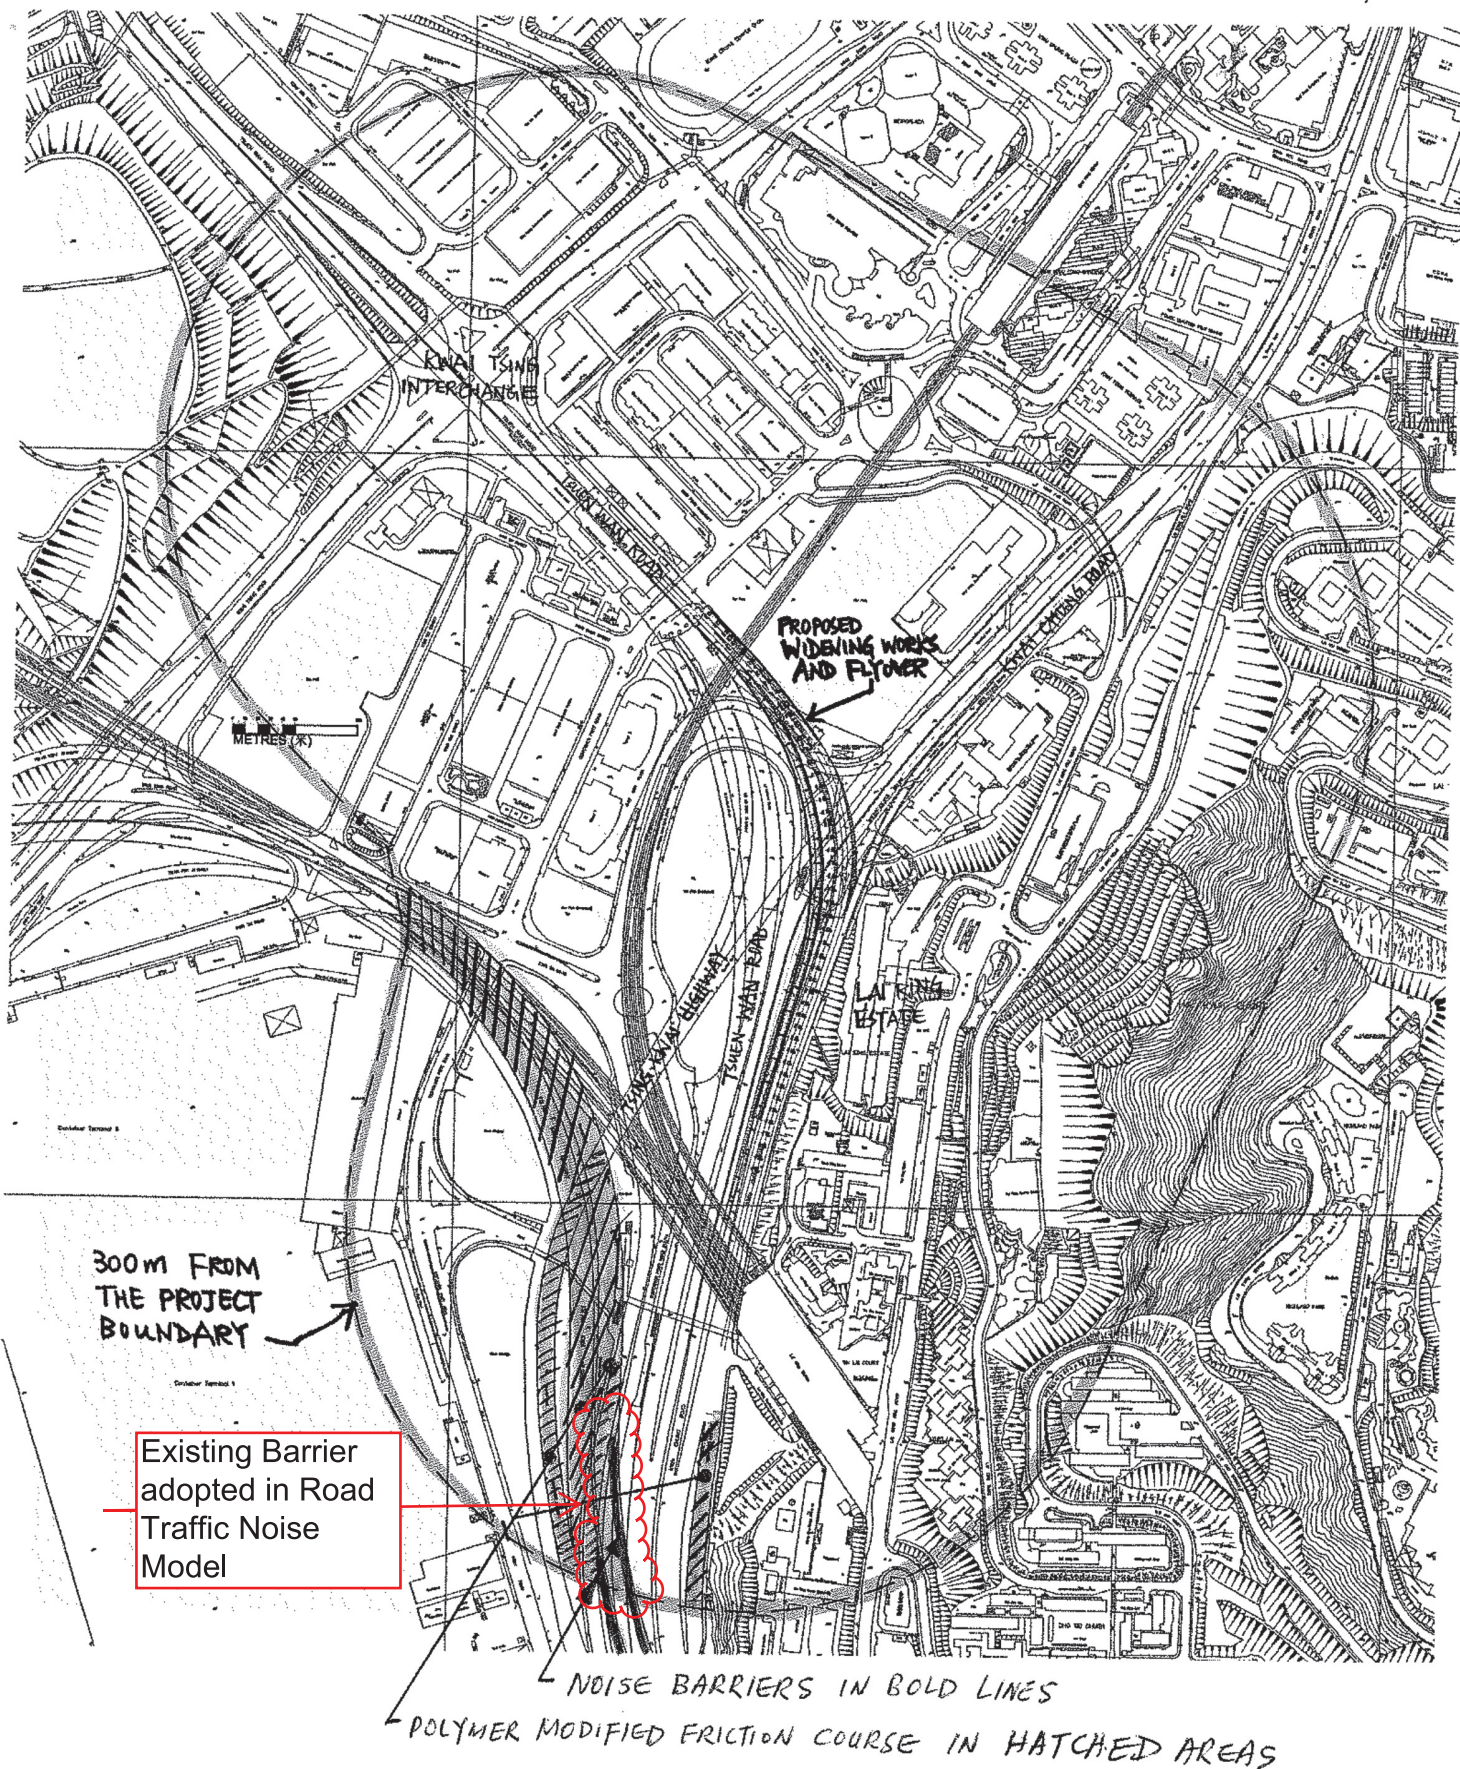


**Notes**

1. Copyright reserved.
2. Co-ordinates are related to Hong Kong datum GDA (1980).
3. Dimensions are in millimetres unless otherwise shown.
4. Levels are in metres and refer to Principal Datum (PD).
5. Original ground levels shown are approximate only.

**Legend**

Access to Works Areas  
 Areas subject to Easement Conditions  
 for Temporary Encroachment Land Allocation

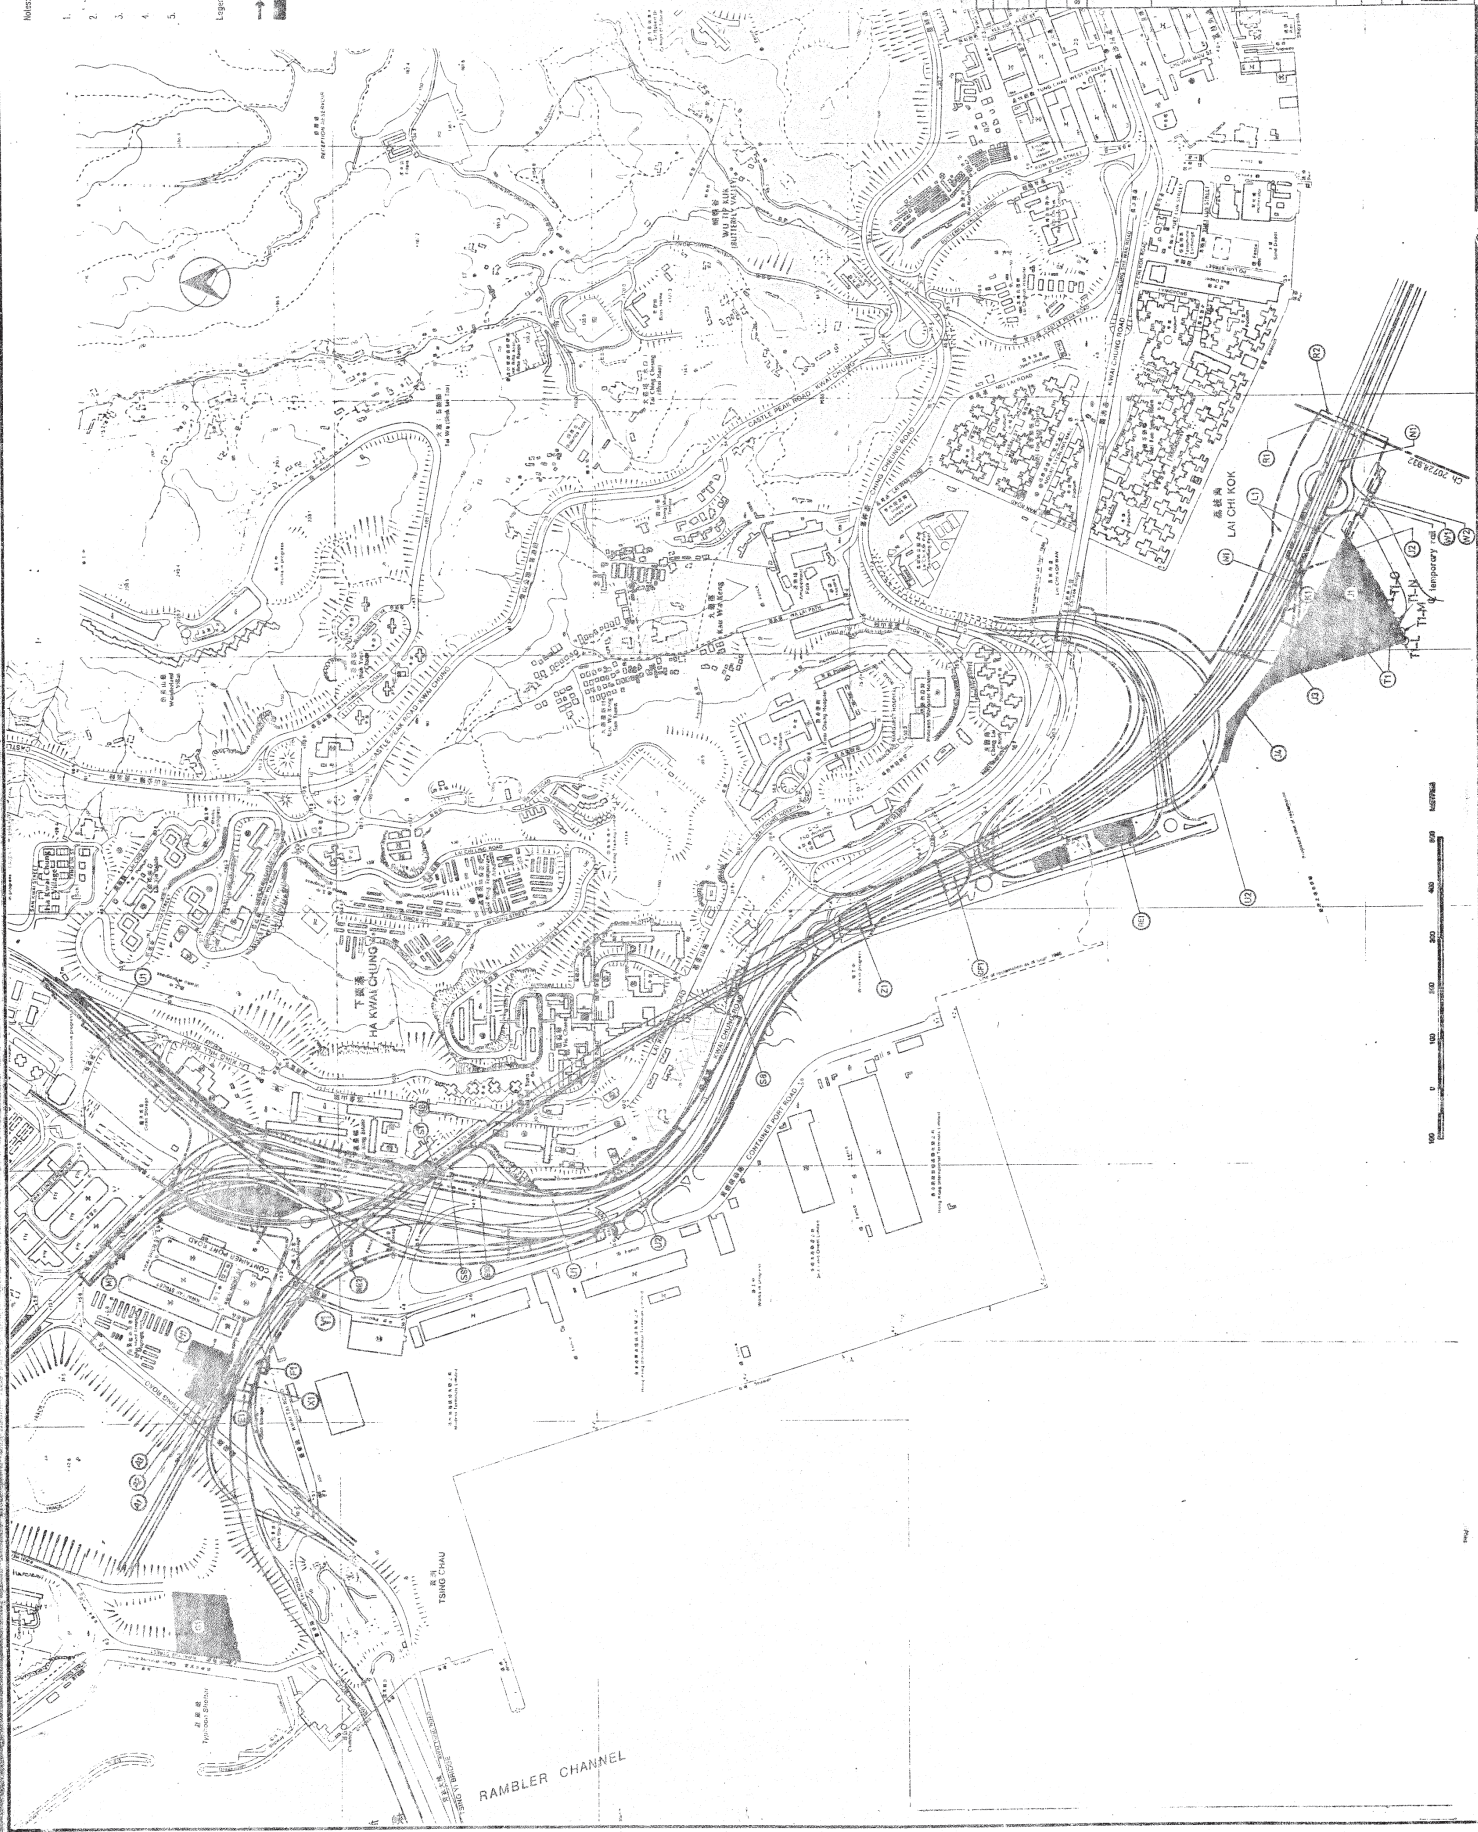

ID	Date	Revised	By	Remarks
1	1/1/92			Issue for construction
2	1/1/92			Issue for construction
3	1/1/92			Issue for construction
4	1/1/92			Issue for construction
5	1/1/92			Issue for construction

Government of Hong Kong  
 Highways Department

**Route 3**  
 CONTRACT HV/92/04  
 KWAI CHUNG VIADUCT


**WORKS AREA LOCATION**

Drawing No.	51826/K022/0020/D
Date	1992
Scale	1:5000
Author	
Checker	
Approver	
Contractor	Scott Wilson Kiewit & Partners Parsons Brinckerhoff (Asia) Ltd Chiu Hing & Partners Brian Chouhan and Partners




Note:


1. Dimensions are in mm unless shown otherwise.
2. For general notes see Drawing No. 91826/202/027.

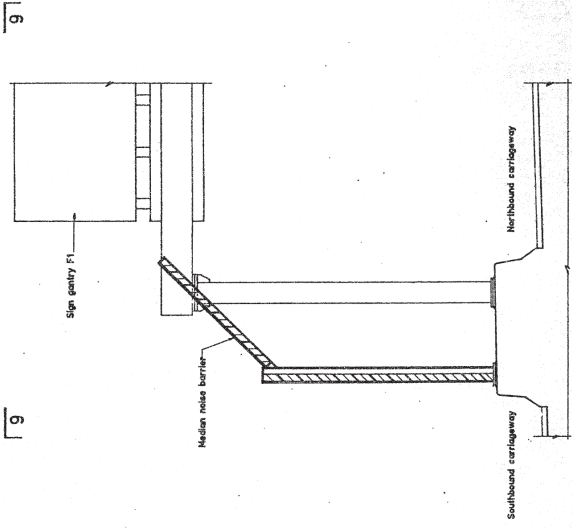

8 - 8 (1:50)

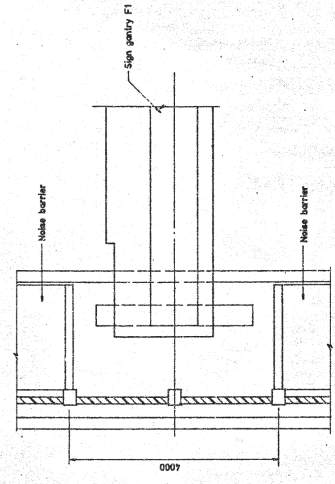


9 - 9 (1:50)

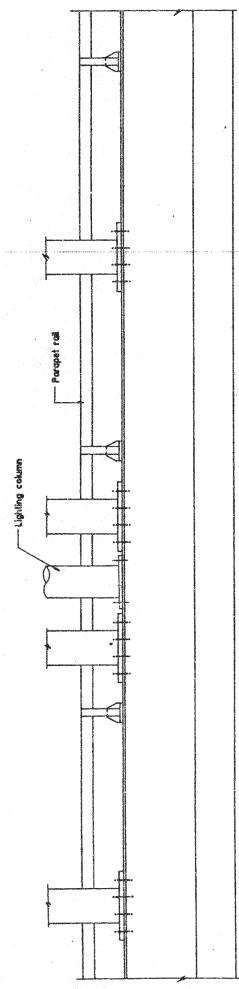

10 - 10 (1:50)

ELEVATION (1:20)  
(NEAR SIDE PARAPET RAIL NOT SHOWN)

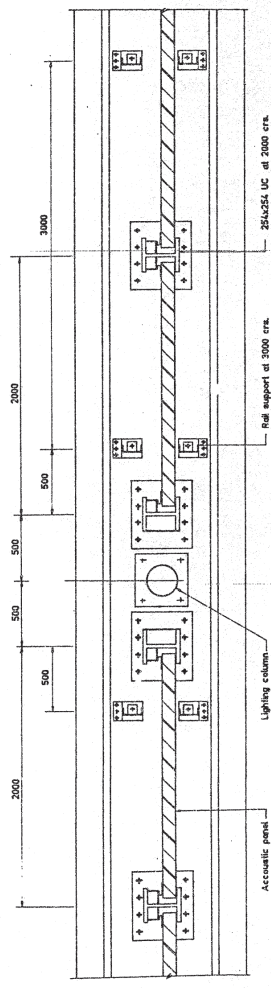

PLAN (1:20)  
(PARAPET RAIL NOT SHOWN)  
NOISE BARRIER ADJACENT TO LIGHTING COLUMN

B	L/A/B	As built	REV	1
ISSUE FOR CONSTRUCTION				
A	12/92	Lighting column support revised Section 11 detailed	CCY	04
Issue	Date	Revision	Drawn	Checked
 Government of Hong Kong Highways Department				
<b>Route 3</b> CONTRACT HY/92/ 04 KWAI CHUNG VIADUCT				
MAINLINE STRUCTURE NOISE BARRIER AT LAI KING				
SHEET 2 OF 2				
Drawing No.	91826/202/ 028 B			
Date	9/92	Drawn	KCL	Scale As shown
Checked	JF	Approved	JK	
 Scott Wilson Kierulff & Partners Parsons Brinckerhoff (Asia) Ltd Brian Clouston and Partners				

**Noise Mitigation Measures within Study Area other than Tsing Ma Control Area (TMCA)**

