


- LEGEND:**
- PROPOSED WIDENING OF BRIDGE DECK / ABUTMENT
  - PROPOSED VIADUCT
  - PROPOSED REPROVISIONED FOOTBRIDGE
  - PROJECT BOUNDARY
  - PROPOSED 5.5M VERTICAL BARRIER(B)
  - PROPOSED 5.5M CANTILEVERED BARRIER(A/C)
  - PROPOSED 5.5M WITH 3.5M CANTILEVERED BARRIER(D)
  - PROPOSED LOW NOISE ROAD SURFACING
  - OPERATIONAL NOISE MONITORING LOCATIONS

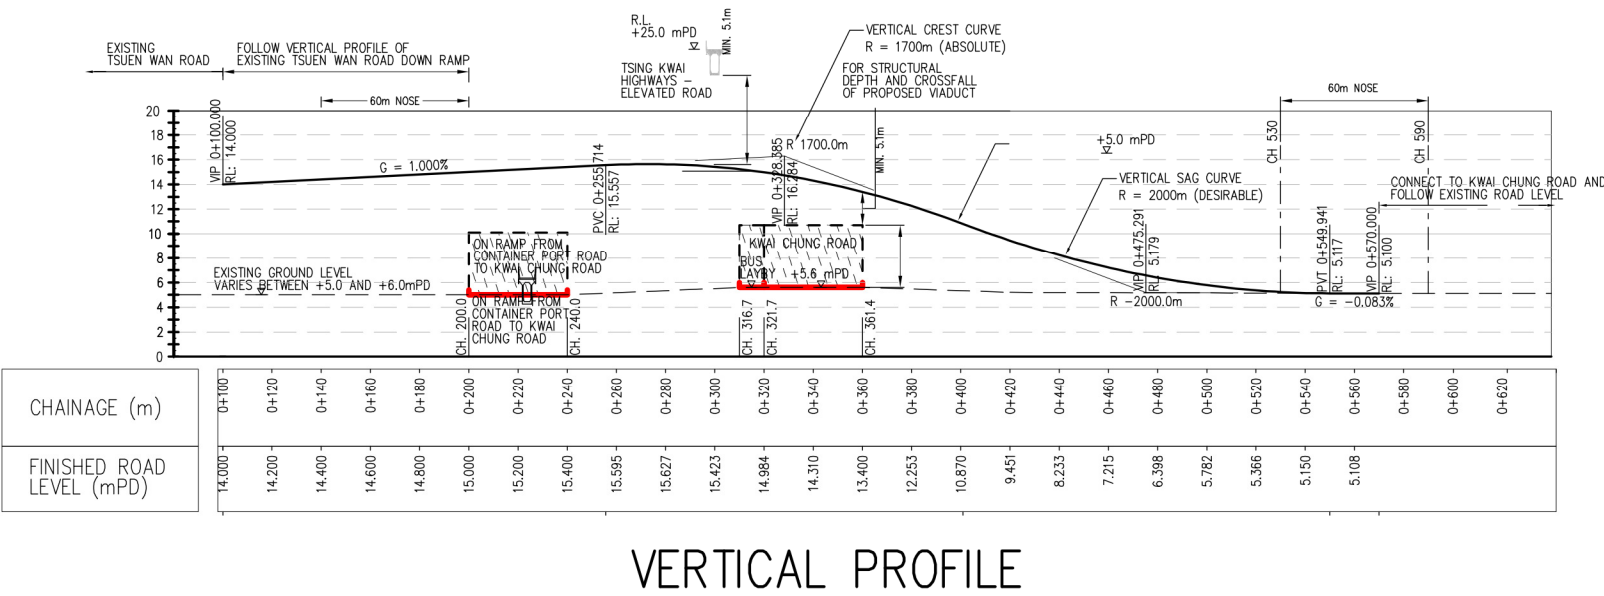

**VERTICAL PROFILE**

Rev.	Date	Description	Drawn	Checked

**土木工程拓展署**  
**CEDD Civil Engineering and Development Department**

OFFICE: NEW TERRITORIES NORTH AND WEST DEVELOPMENT OFFICE  
 AGREEMENT NO. CE 8/2012 (HY)  
 FLYOVER FROM KWAI TSING INTERCHANGE UP-RAMP TO KWAI CHUNG ROAD - INVESTIGATION

**EXTENT OF PROPOSED NOISE MITIGATION MEASURES**

**FIGURE 3.3A**

Design	Drawn	Checked	Scale	Status
SL	SL	MSP	AS SHOWN	
ICWR		Date: 2/9/2014	Status: 竣工	FINAL

**AECOM**