


0 12.5 25 37.5 50 62.5m

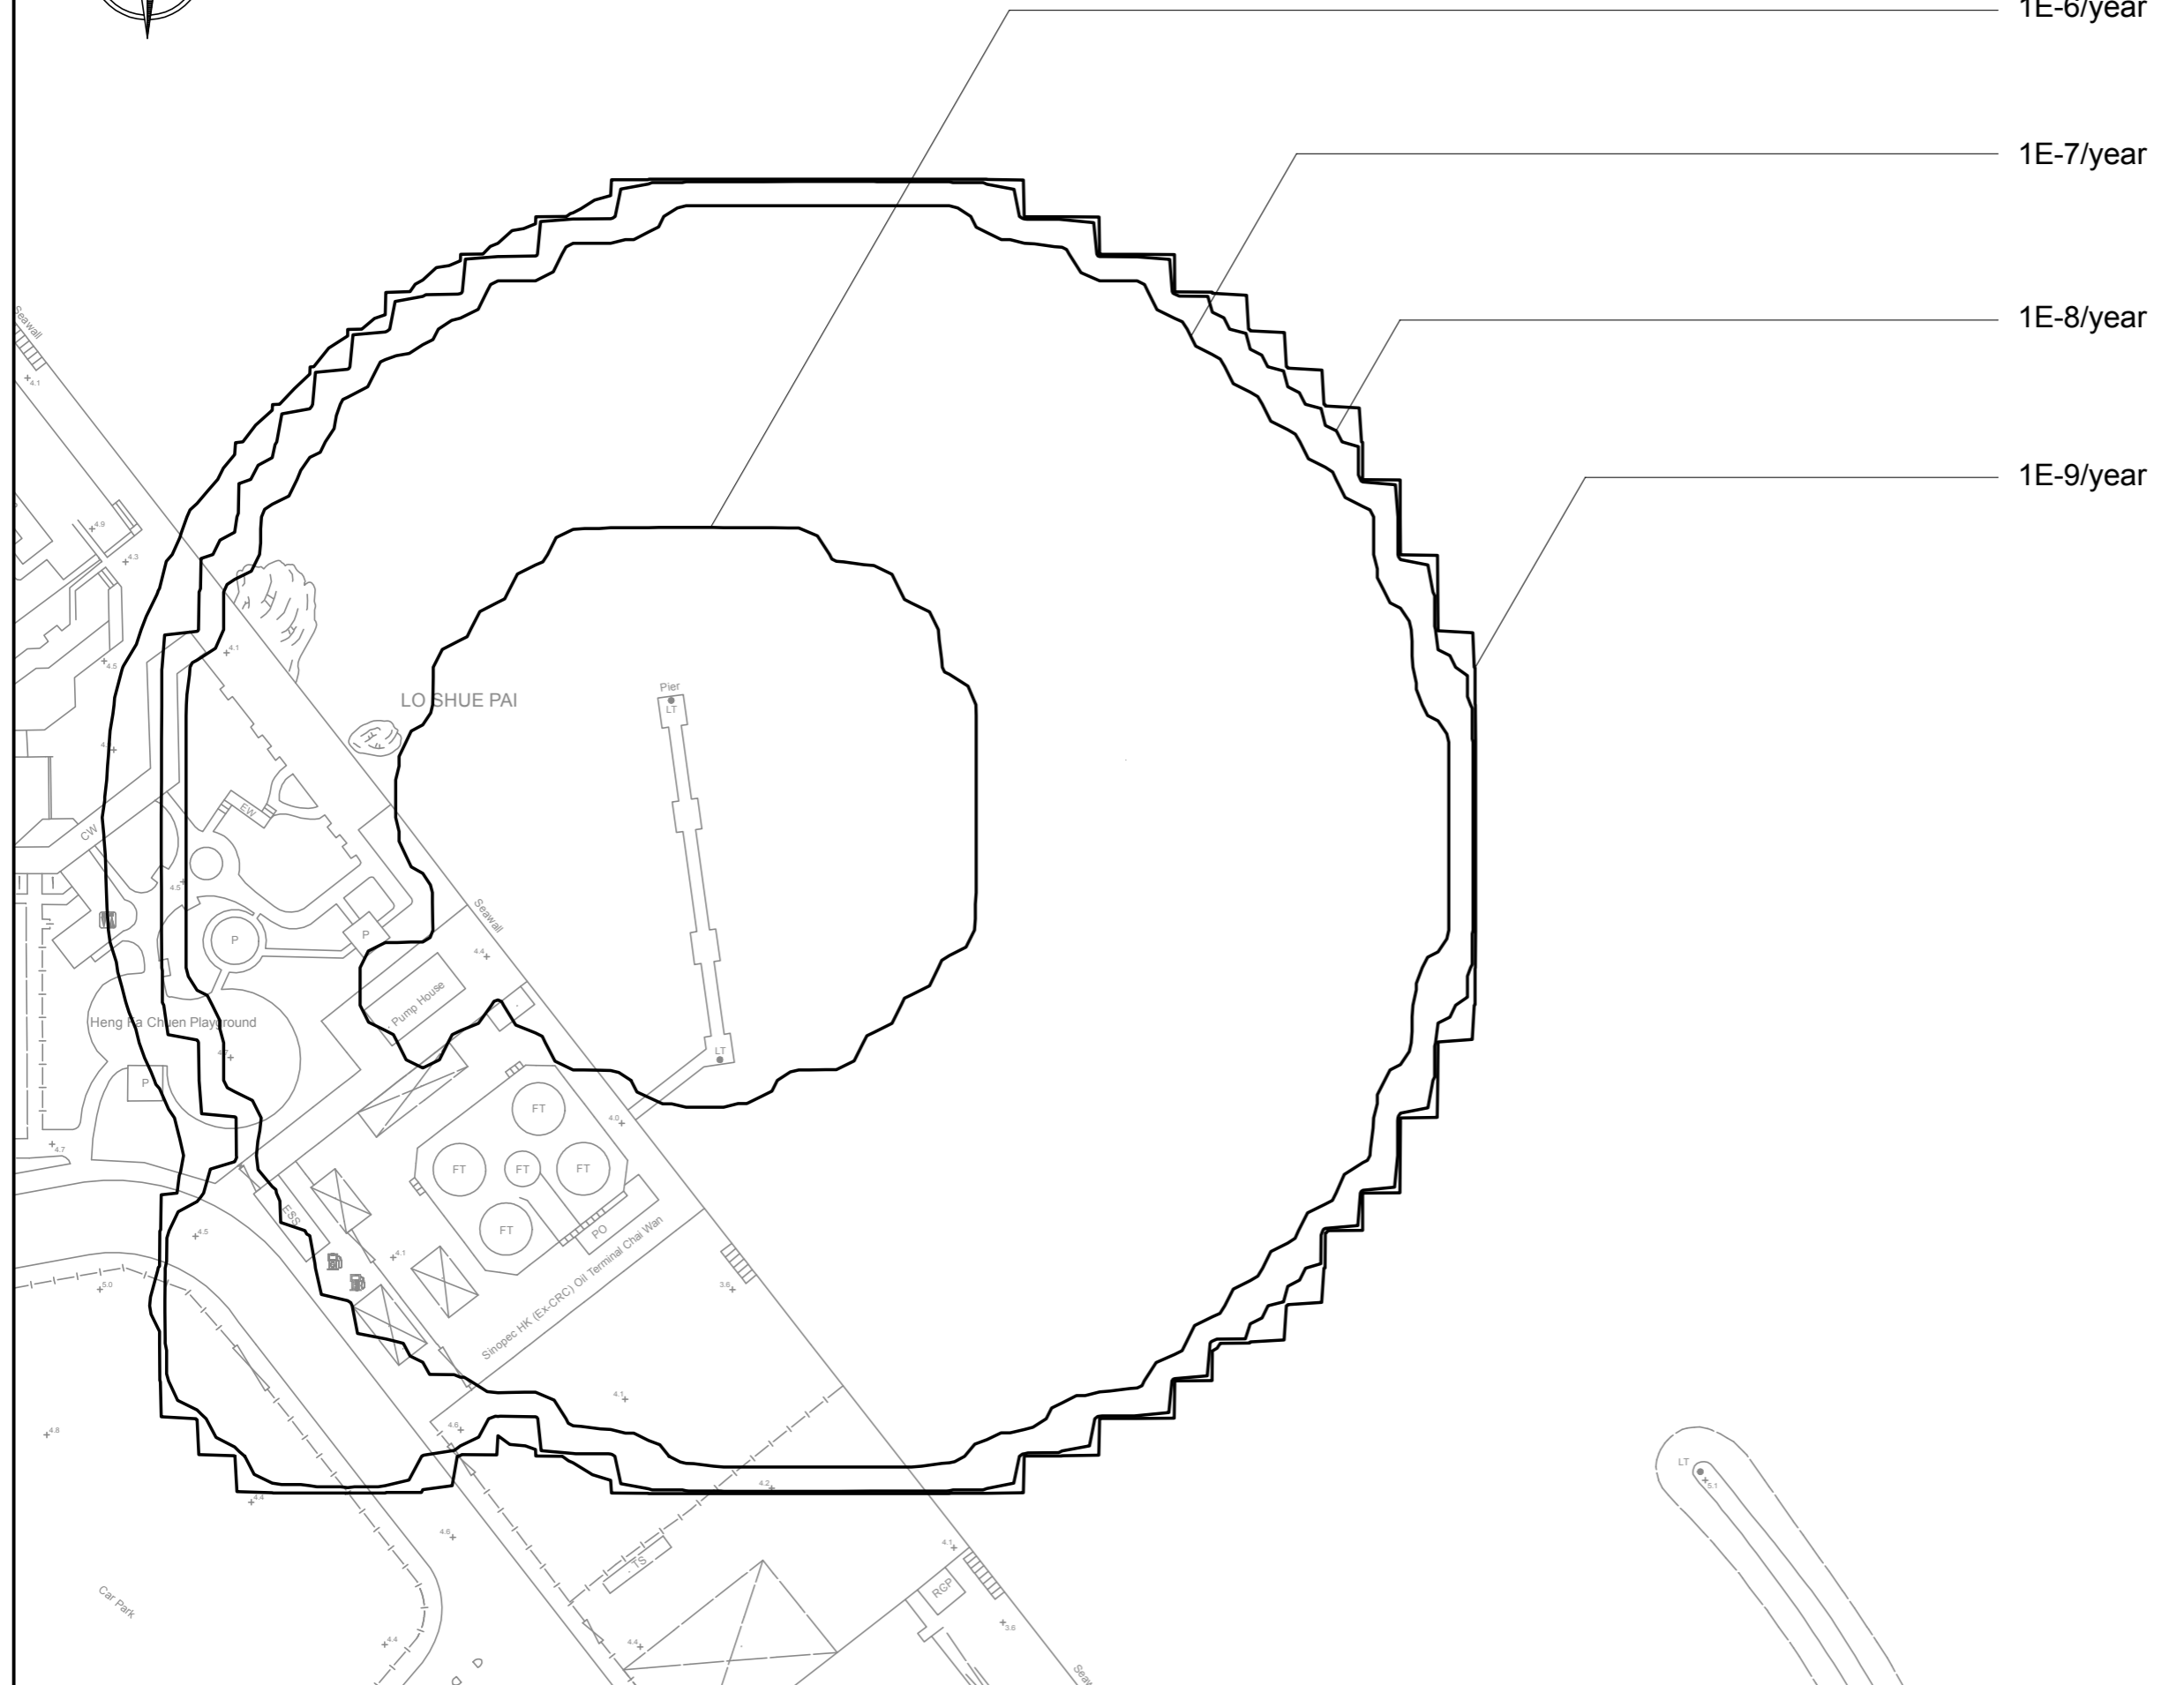

NOTES :

Individual Risk Contour

1E-6/year

1E-7/year

1E-8/year

1E-9/year

Consultant



Allied Environmental Consultants Limited
ACOUSTICIANS & ENVIRONMENTAL ENGINEERS

Project No. : 1158

File Name :

Project :
Chai Wan Government Complex
and Vehicle Depot

Drawing Title :
Individual Risk Contours of
Sinopec HK Oil Terminal Chai Wan

Drawing No : Figure 10.22	Revision : 5
------------------------------	-----------------

Scale : As Shown	Date : May 2015
---------------------	--------------------

DO NOT SCALE OFF DRAWING. THIS DRAWING IS NOT FOR CONSTRUCTION PURPOSES UNLESS EXPRESSLY STATED. ALL RIGHTS RESERVED AND REPRODUCTION IN ANY FORM MUST BE APPROVED BY ALLIED ENVIRONMENTAL CONSULTANTS LIMITED.