

NOTES :

T01 Volume Source

Consultant



Allied Environmental Consultants Limited
ACOUSTICIANS & ENVIRONMENTAL ENGINEERS

Project No. : 1158

File Name :



Project :
Chai Wan Government Complex
and Vehicle Depot

Drawing Title :
Locations of Volume Sources
from Travelling/ Idling Vehicles within Depot

Drawing No : Figure 4.3a	Revision : 1
Scale : As shown	Date : March 2015

DO NOT SCALE OFF DRAWING. THIS DRAWING IS NOT FOR CONSTRUCTION PURPOSES UNLESS EXPRESSLY STATED. ALL RIGHTS RESERVED AND REPRODUCTION IN ANY FORM MUST BE APPROVED BY ALLIED ENVIRONMENTAL CONSULTANTS LIMITED.

Level 1

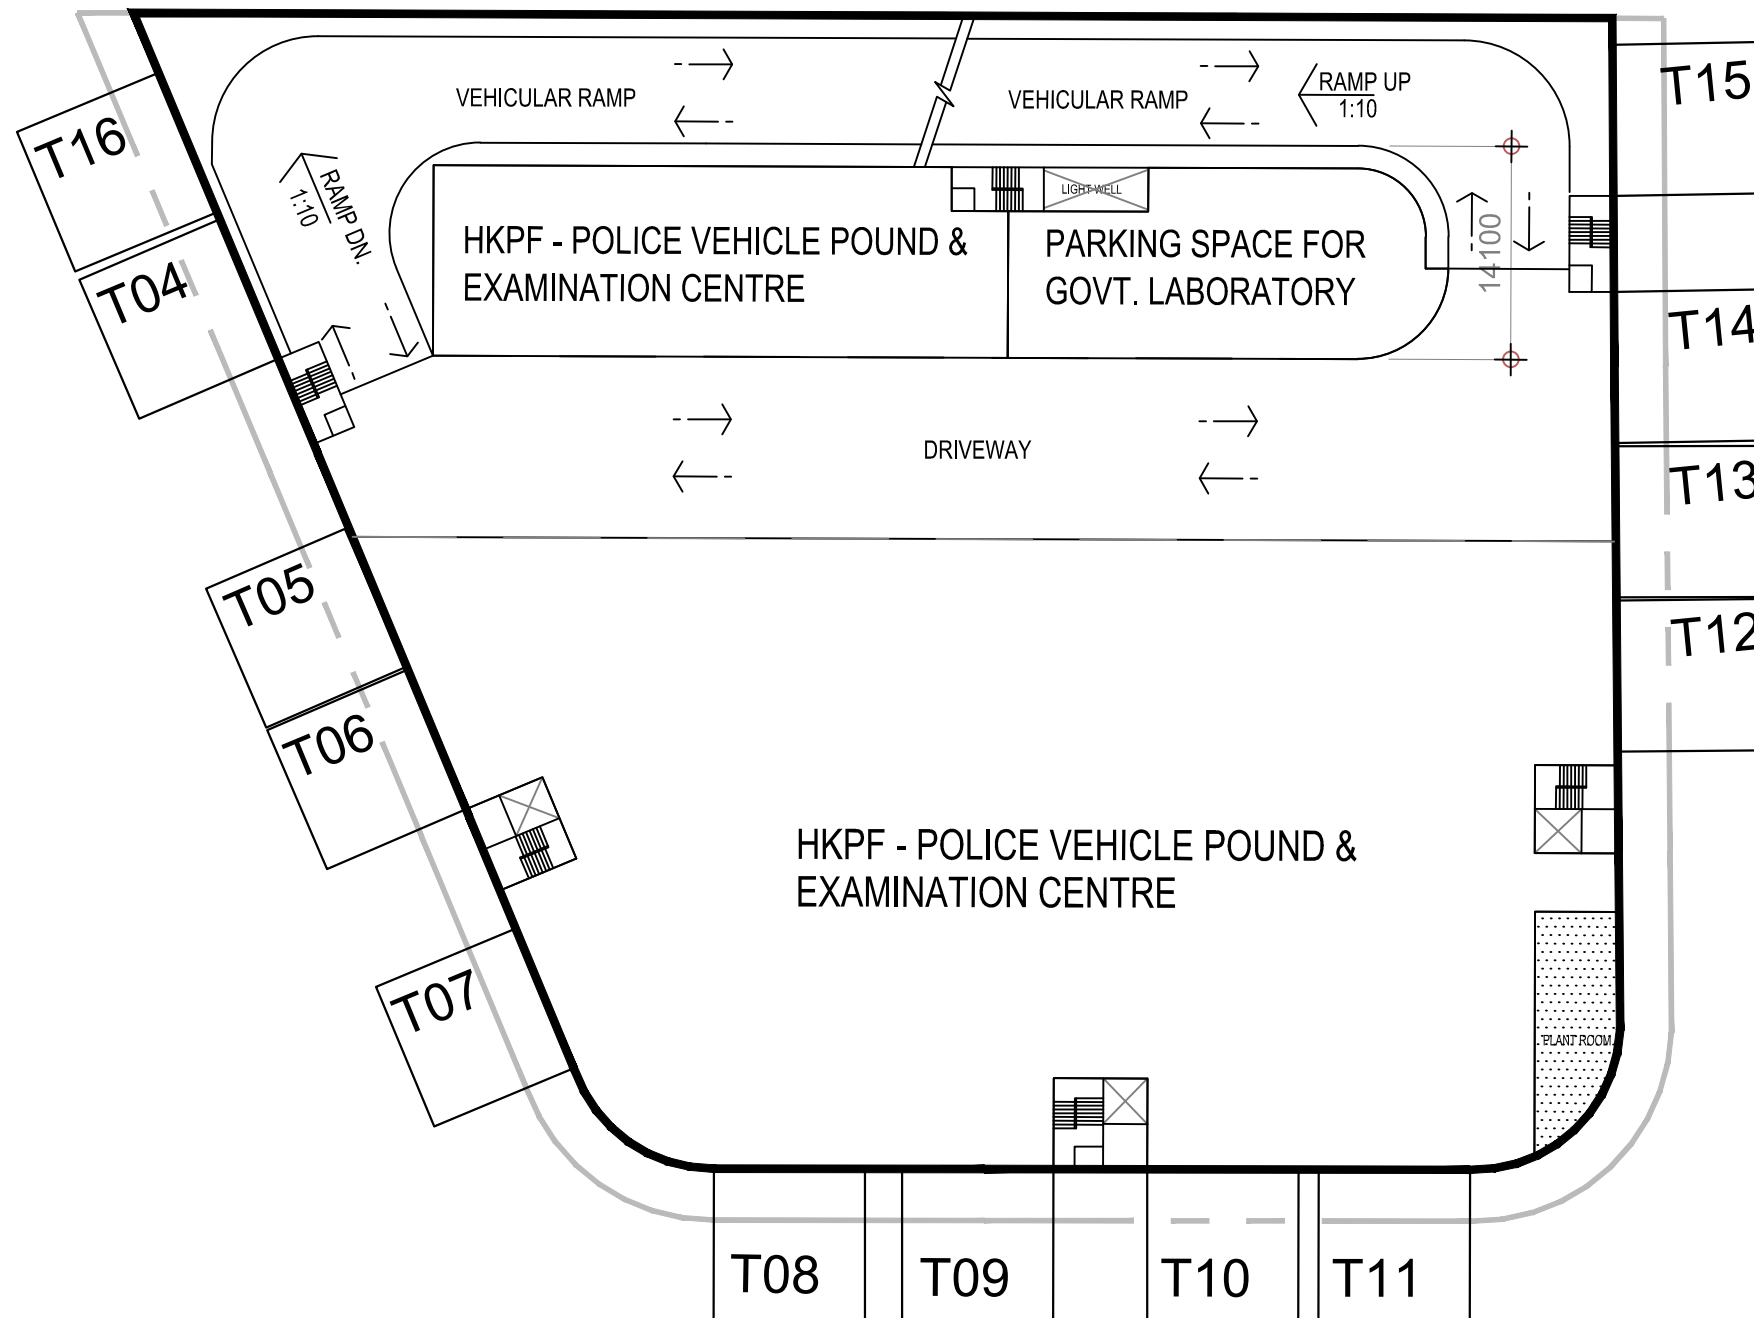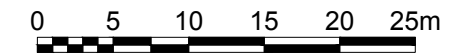

NOTES :

T01 Volume Source

Consultant



Allied Environmental Consultants Limited
ACousticians & ENVIRONMENTAL ENGINEERS

Project No. : 1158

File Name :



Project :
Chai Wan Government Complex
and Vehicle Depot

Drawing Title :
Locations of Volume Sources
from Travelling/ Idling Vehicles within Depot

Drawing No : Figure 4.3b	Revision : 1
Scale : As shown	Date : March 2015

DO NOT SCALE OFF DRAWING. THIS DRAWING IS NOT FOR CONSTRUCTION PURPOSES UNLESS EXPRESSLY STATED. ALL RIGHTS RESERVED AND REPRODUCTION IN ANY FORM MUST BE APPROVED BY ALLIED ENVIRONMENTAL CONSULTANTS LIMITED.

Level 2

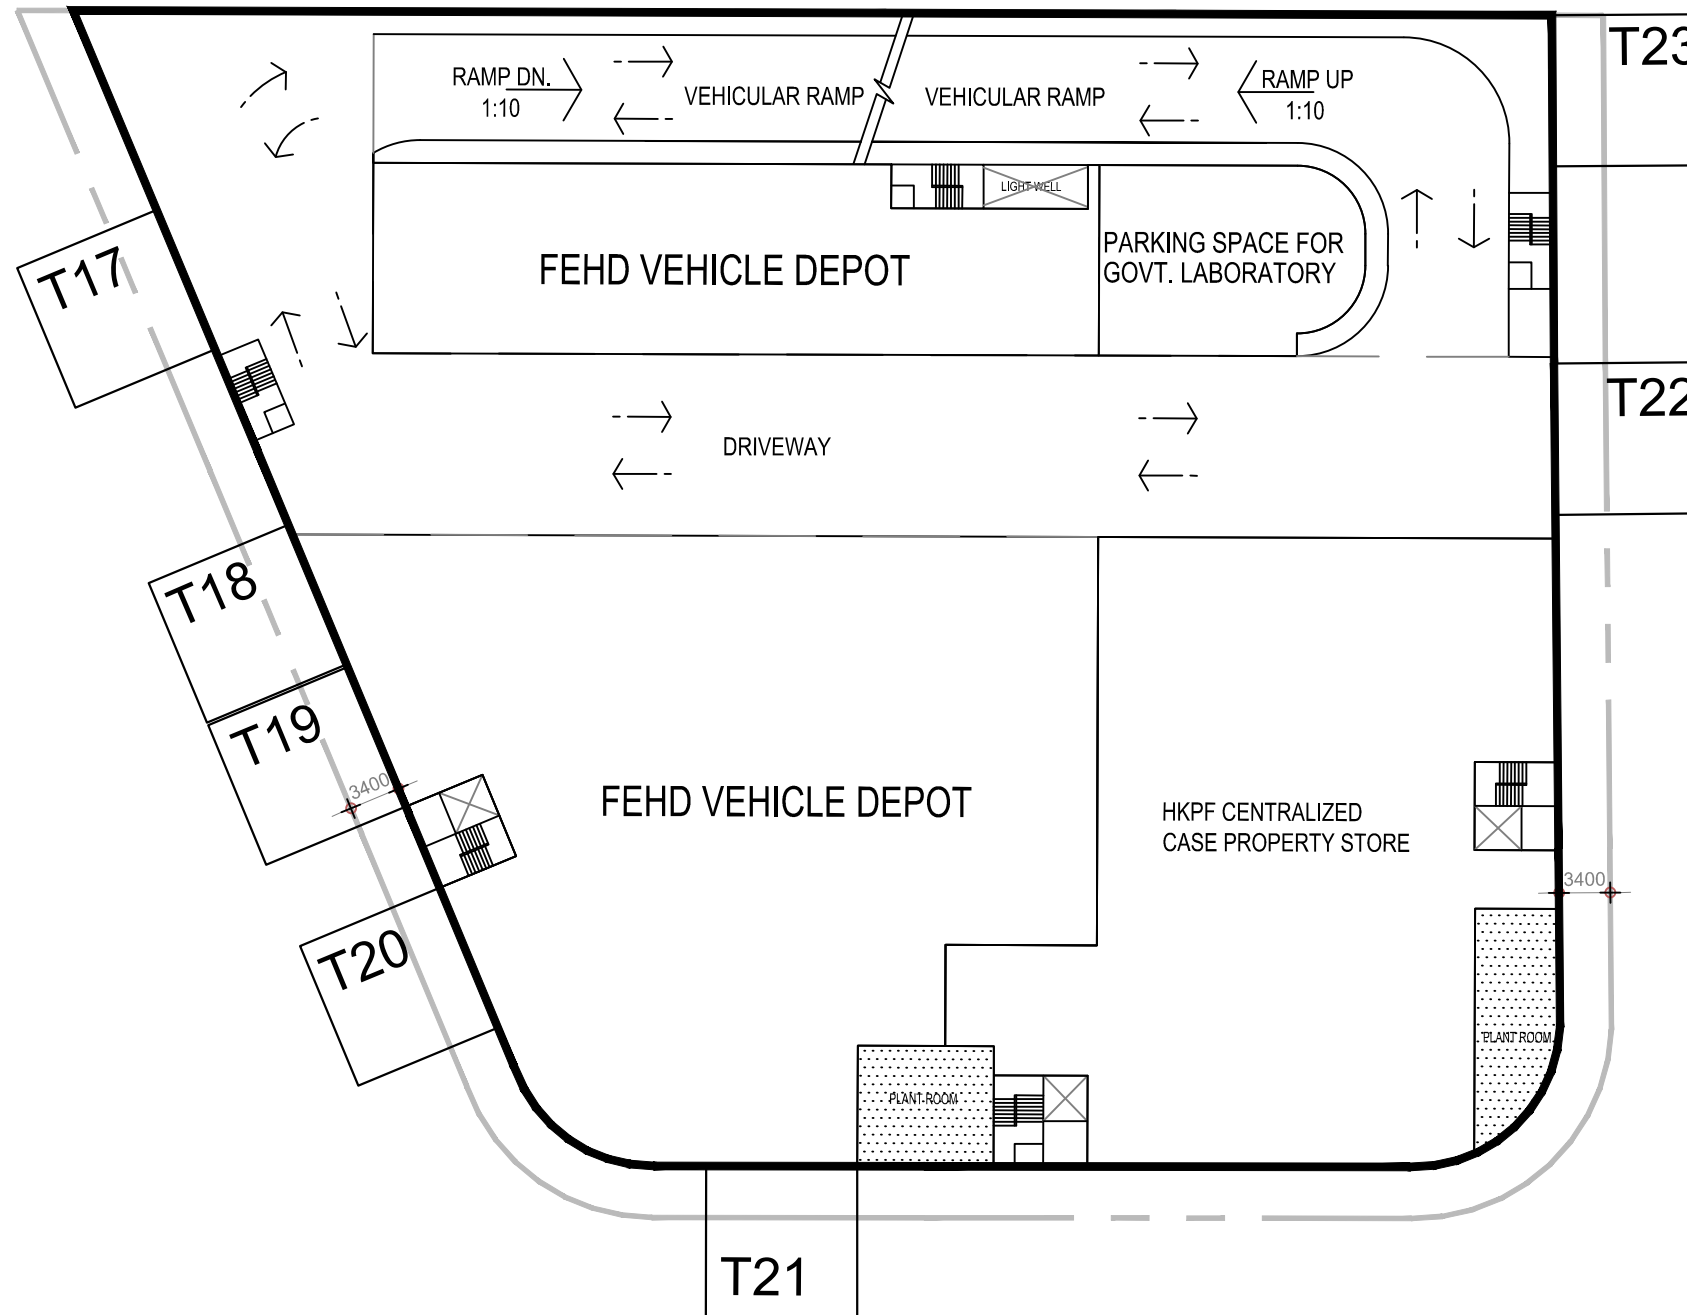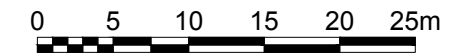

NOTES :

T01 Volume Source

Consultant



Allied Environmental Consultants Limited
ACOUSTICIANS & ENVIRONMENTAL ENGINEERS

Project No. : 1158

File Name :

Project :
Chai Wan Government Complex
and Vehicle Depot



Drawing Title :
Locations of Volume Sources
from Travelling/ Idling Vehicles within Depot

Drawing No : Figure 4.3c Revision : 1

Scale : As shown Date : March 2015

Level 3

DO NOT SCALE OFF DRAWING. THIS DRAWING IS NOT FOR CONSTRUCTION PURPOSES UNLESS EXPRESSLY STATED. ALL RIGHTS RESERVED AND REPRODUCTION IN ANY FORM MUST BE APPROVED BY ALLIED ENVIRONMENTAL CONSULTANTS LIMITED.

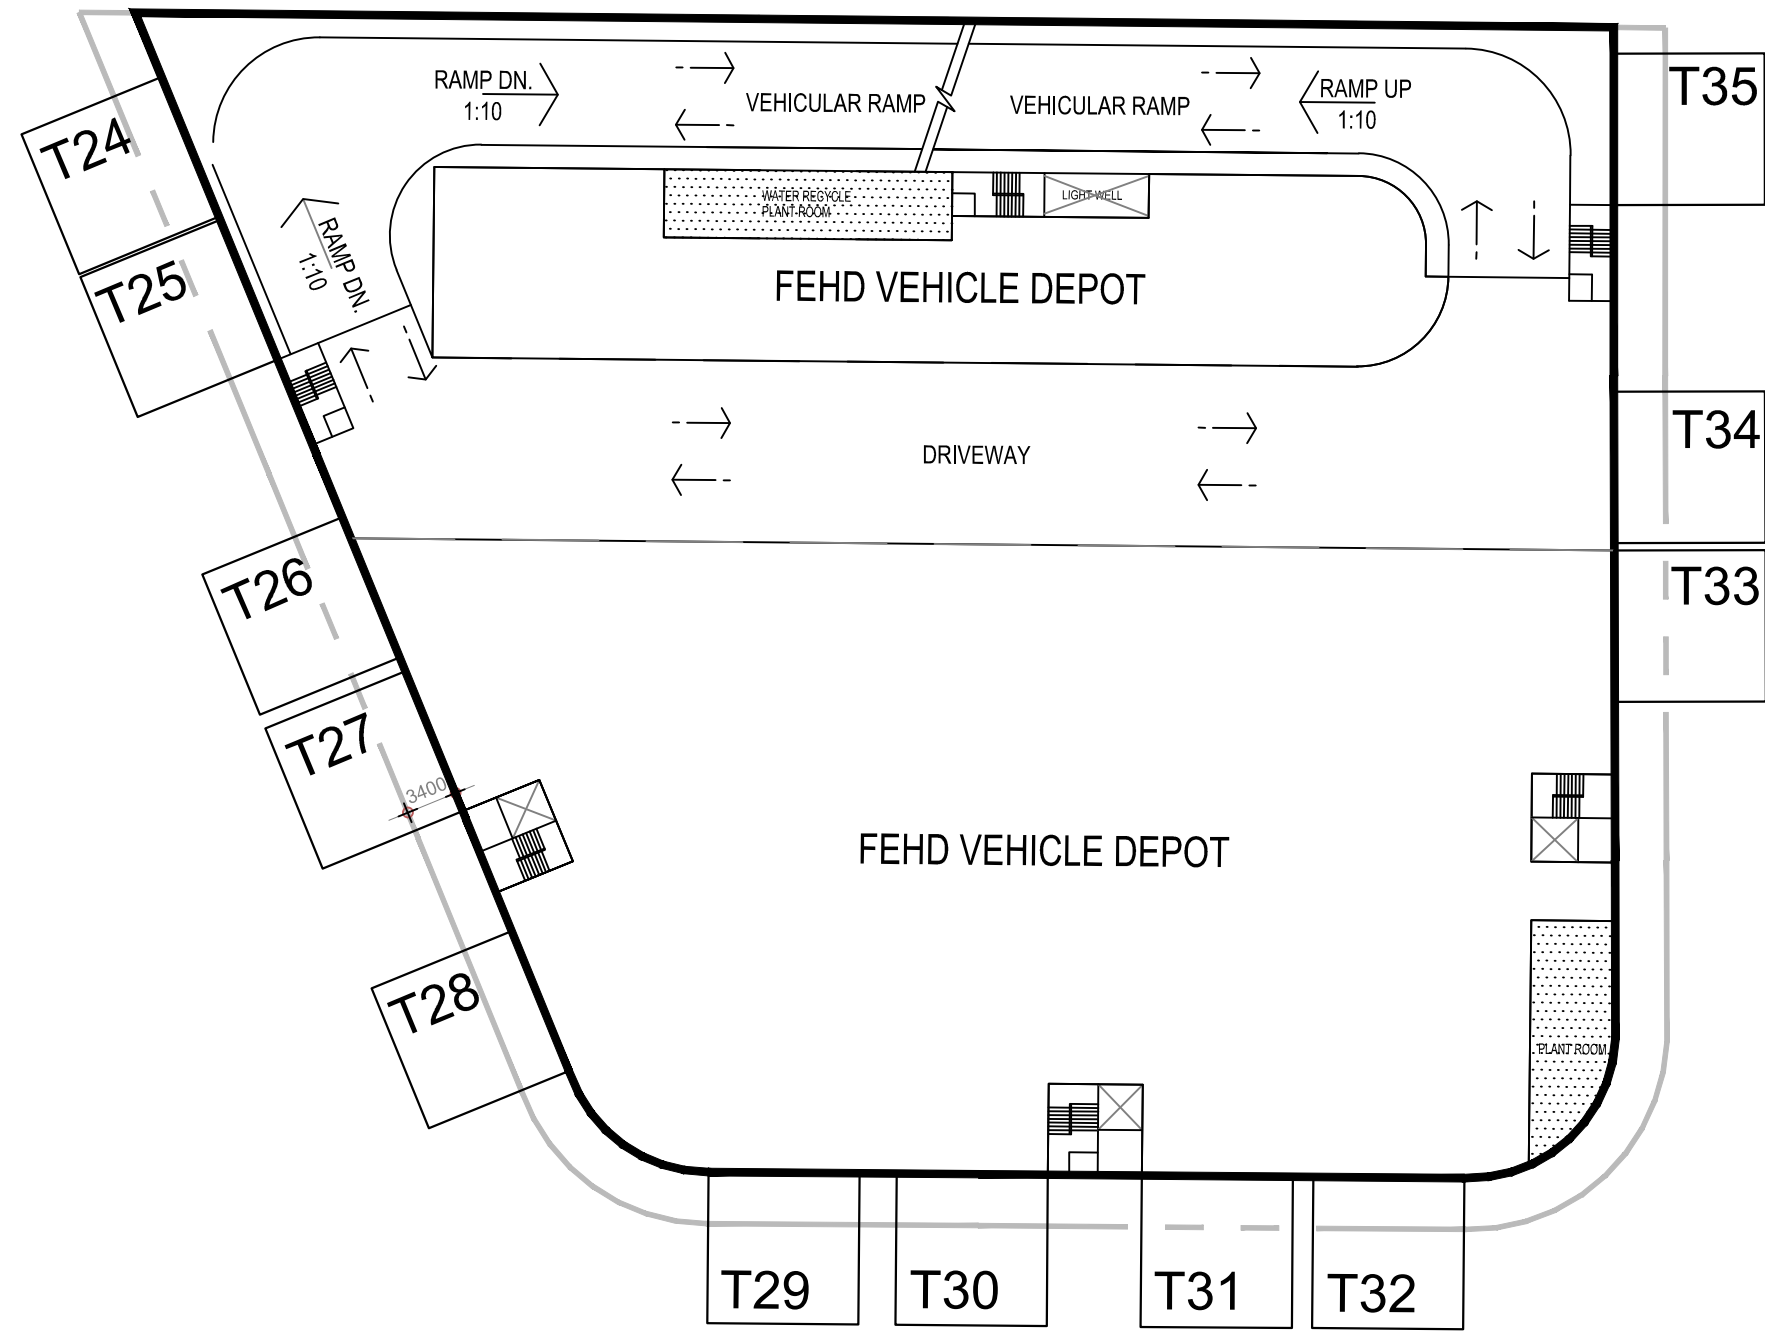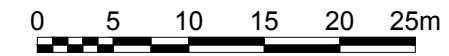

NOTES :

T01 Volume Source

Consultant



Allied Environmental Consultants Limited
ACOUSTICIANS & ENVIRONMENTAL ENGINEERS

Project No. : 1158

File Name :

Project :
Chai Wan Government Complex
and Vehicle Depot



Drawing Title :
Locations of Volume Sources
from Travelling/ Idling Vehicles within Depot

Drawing No : Figure 4.3d Revision : 1

Scale : As shown Date : March 2015

Level 4

DO NOT SCALE OFF DRAWING. THIS DRAWING IS NOT FOR CONSTRUCTION PURPOSES UNLESS EXPRESSLY STATED. ALL RIGHTS RESERVED AND REPRODUCTION IN ANY FORM MUST BE APPROVED BY ALLIED ENVIRONMENTAL CONSULTANTS LIMITED.

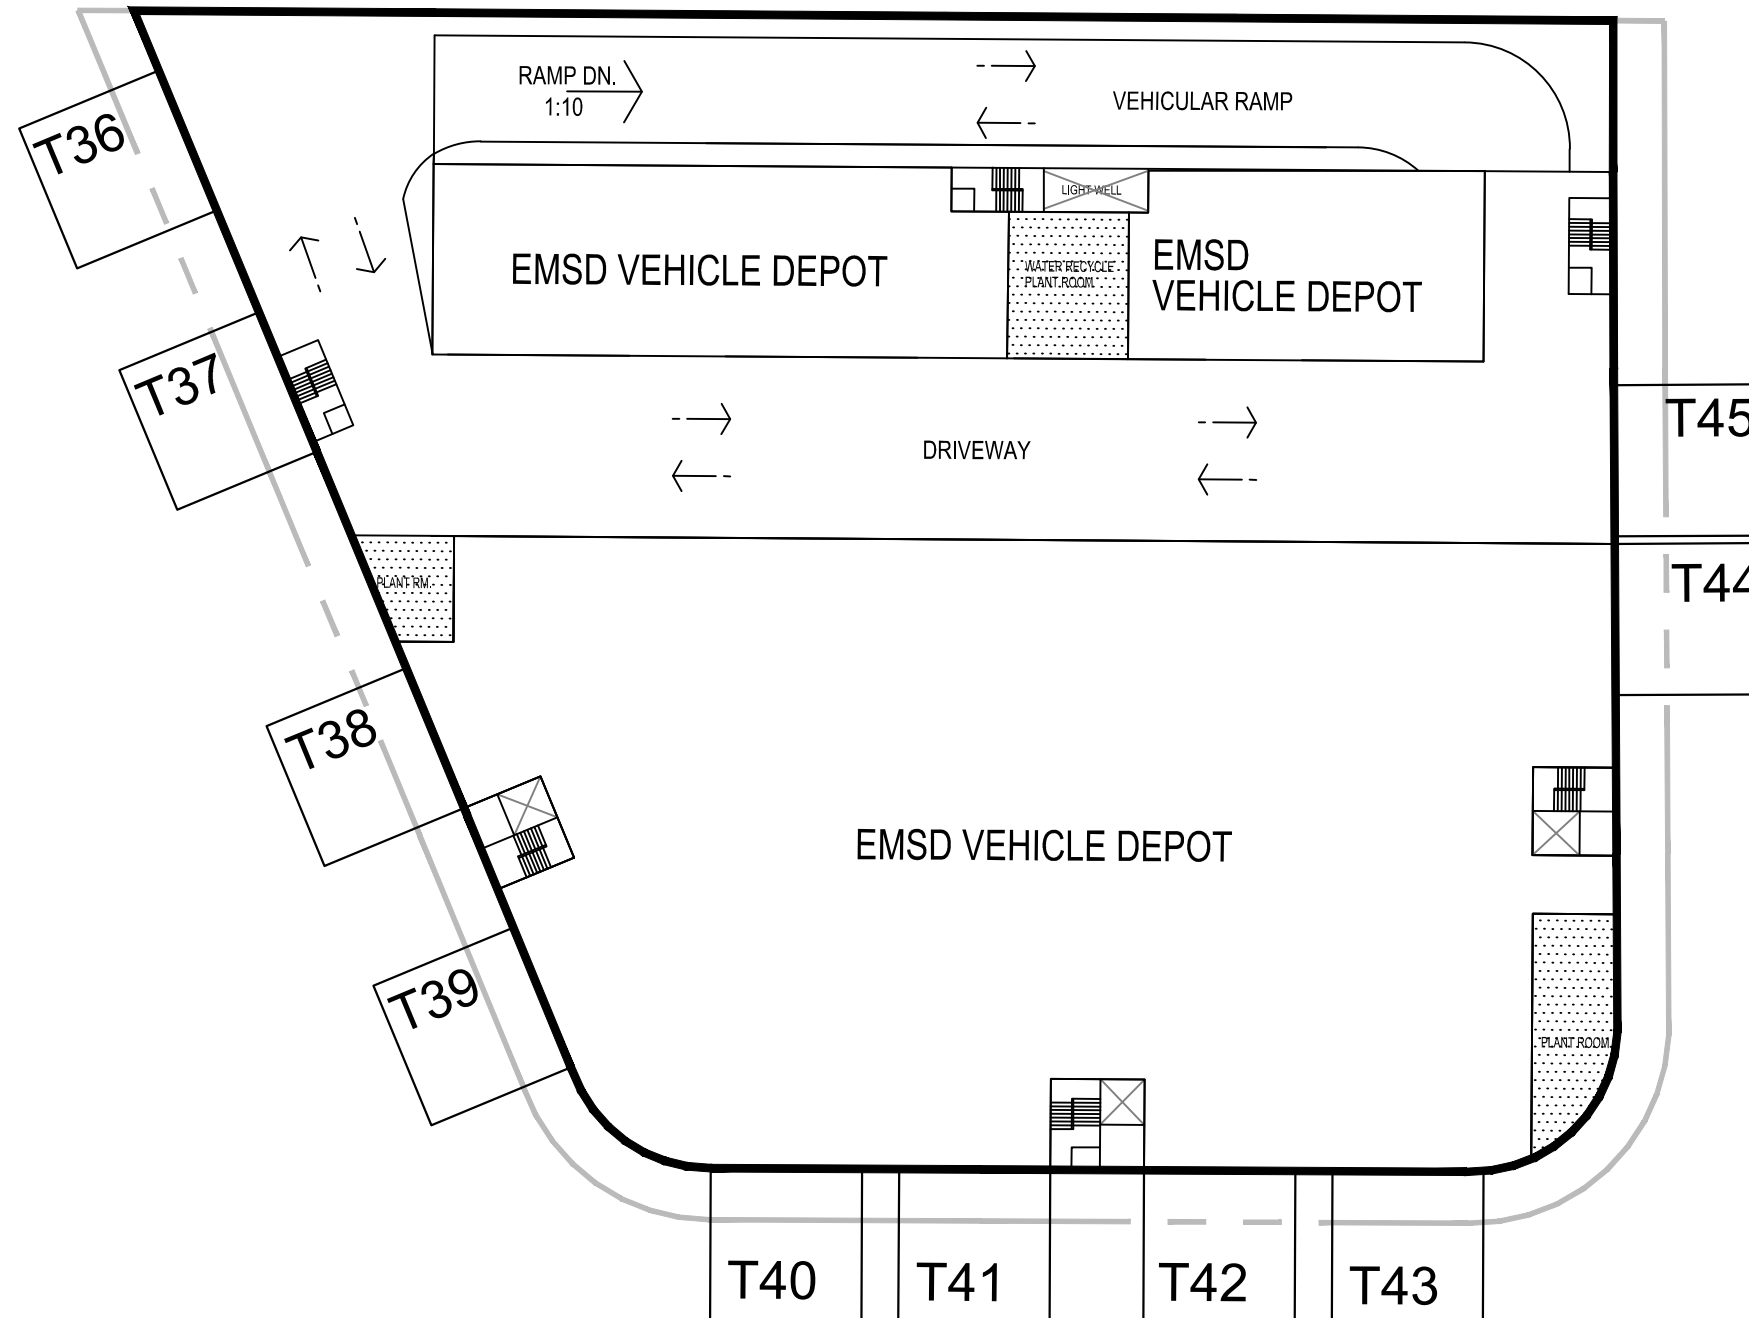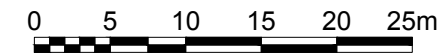

NOTES :

T01	Volume Source
-----	---------------

Consultant



Allied Environmental Consultants Limited
ACOUSTICIANS & ENVIRONMENTAL ENGINEERS

Project No. : 1158

File Name :

Project :
Chai Wan Government Complex
and Vehicle Depot

Drawing Title :
Locations of Volume Sources
from Travelling/ Idling Vehicles within Depot

Drawing No : Figure 4.3e	Revision : 1
Scale : As shown	Date : March 2015

Level 5

DO NOT SCALE OFF DRAWING. THIS DRAWING IS NOT FOR CONSTRUCTION PURPOSES UNLESS EXPRESSLY STATED. ALL RIGHTS RESERVED AND REPRODUCTION IN ANY FORM MUST BE APPROVED BY ALLIED ENVIRONMENTAL CONSULTANTS LIMITED.