



NOTES :

-  Project Site
-  Notional Source Position

Consultant



Allied Environmental Consultants Limited
ACOUSTICIANS & ENVIRONMENTAL ENGINEERS

Project No. : 1158

File Name :

Project :
Chai Wan Government Complex

Drawing Title :
Locations of Notional Sources Position for
Construction Phase

Drawing No :
Figure 5.3a

Revision :
1

Scale :
As shown


Date :
September 2014

DO NOT SCALE OFF DRAWING. THIS DRAWING IS NOT FOR CONSTRUCTION PURPOSES UNLESS EXPRESSLY STATED. ALL RIGHTS RESERVED AND REPRODUCTION IN ANY FORM MUST BE APPROVED BY ALLIED ENVIRONMENTAL CONSULTANTS LIMITED.



NOTES :

- Planned THEi New Campus
- Notional Source Position

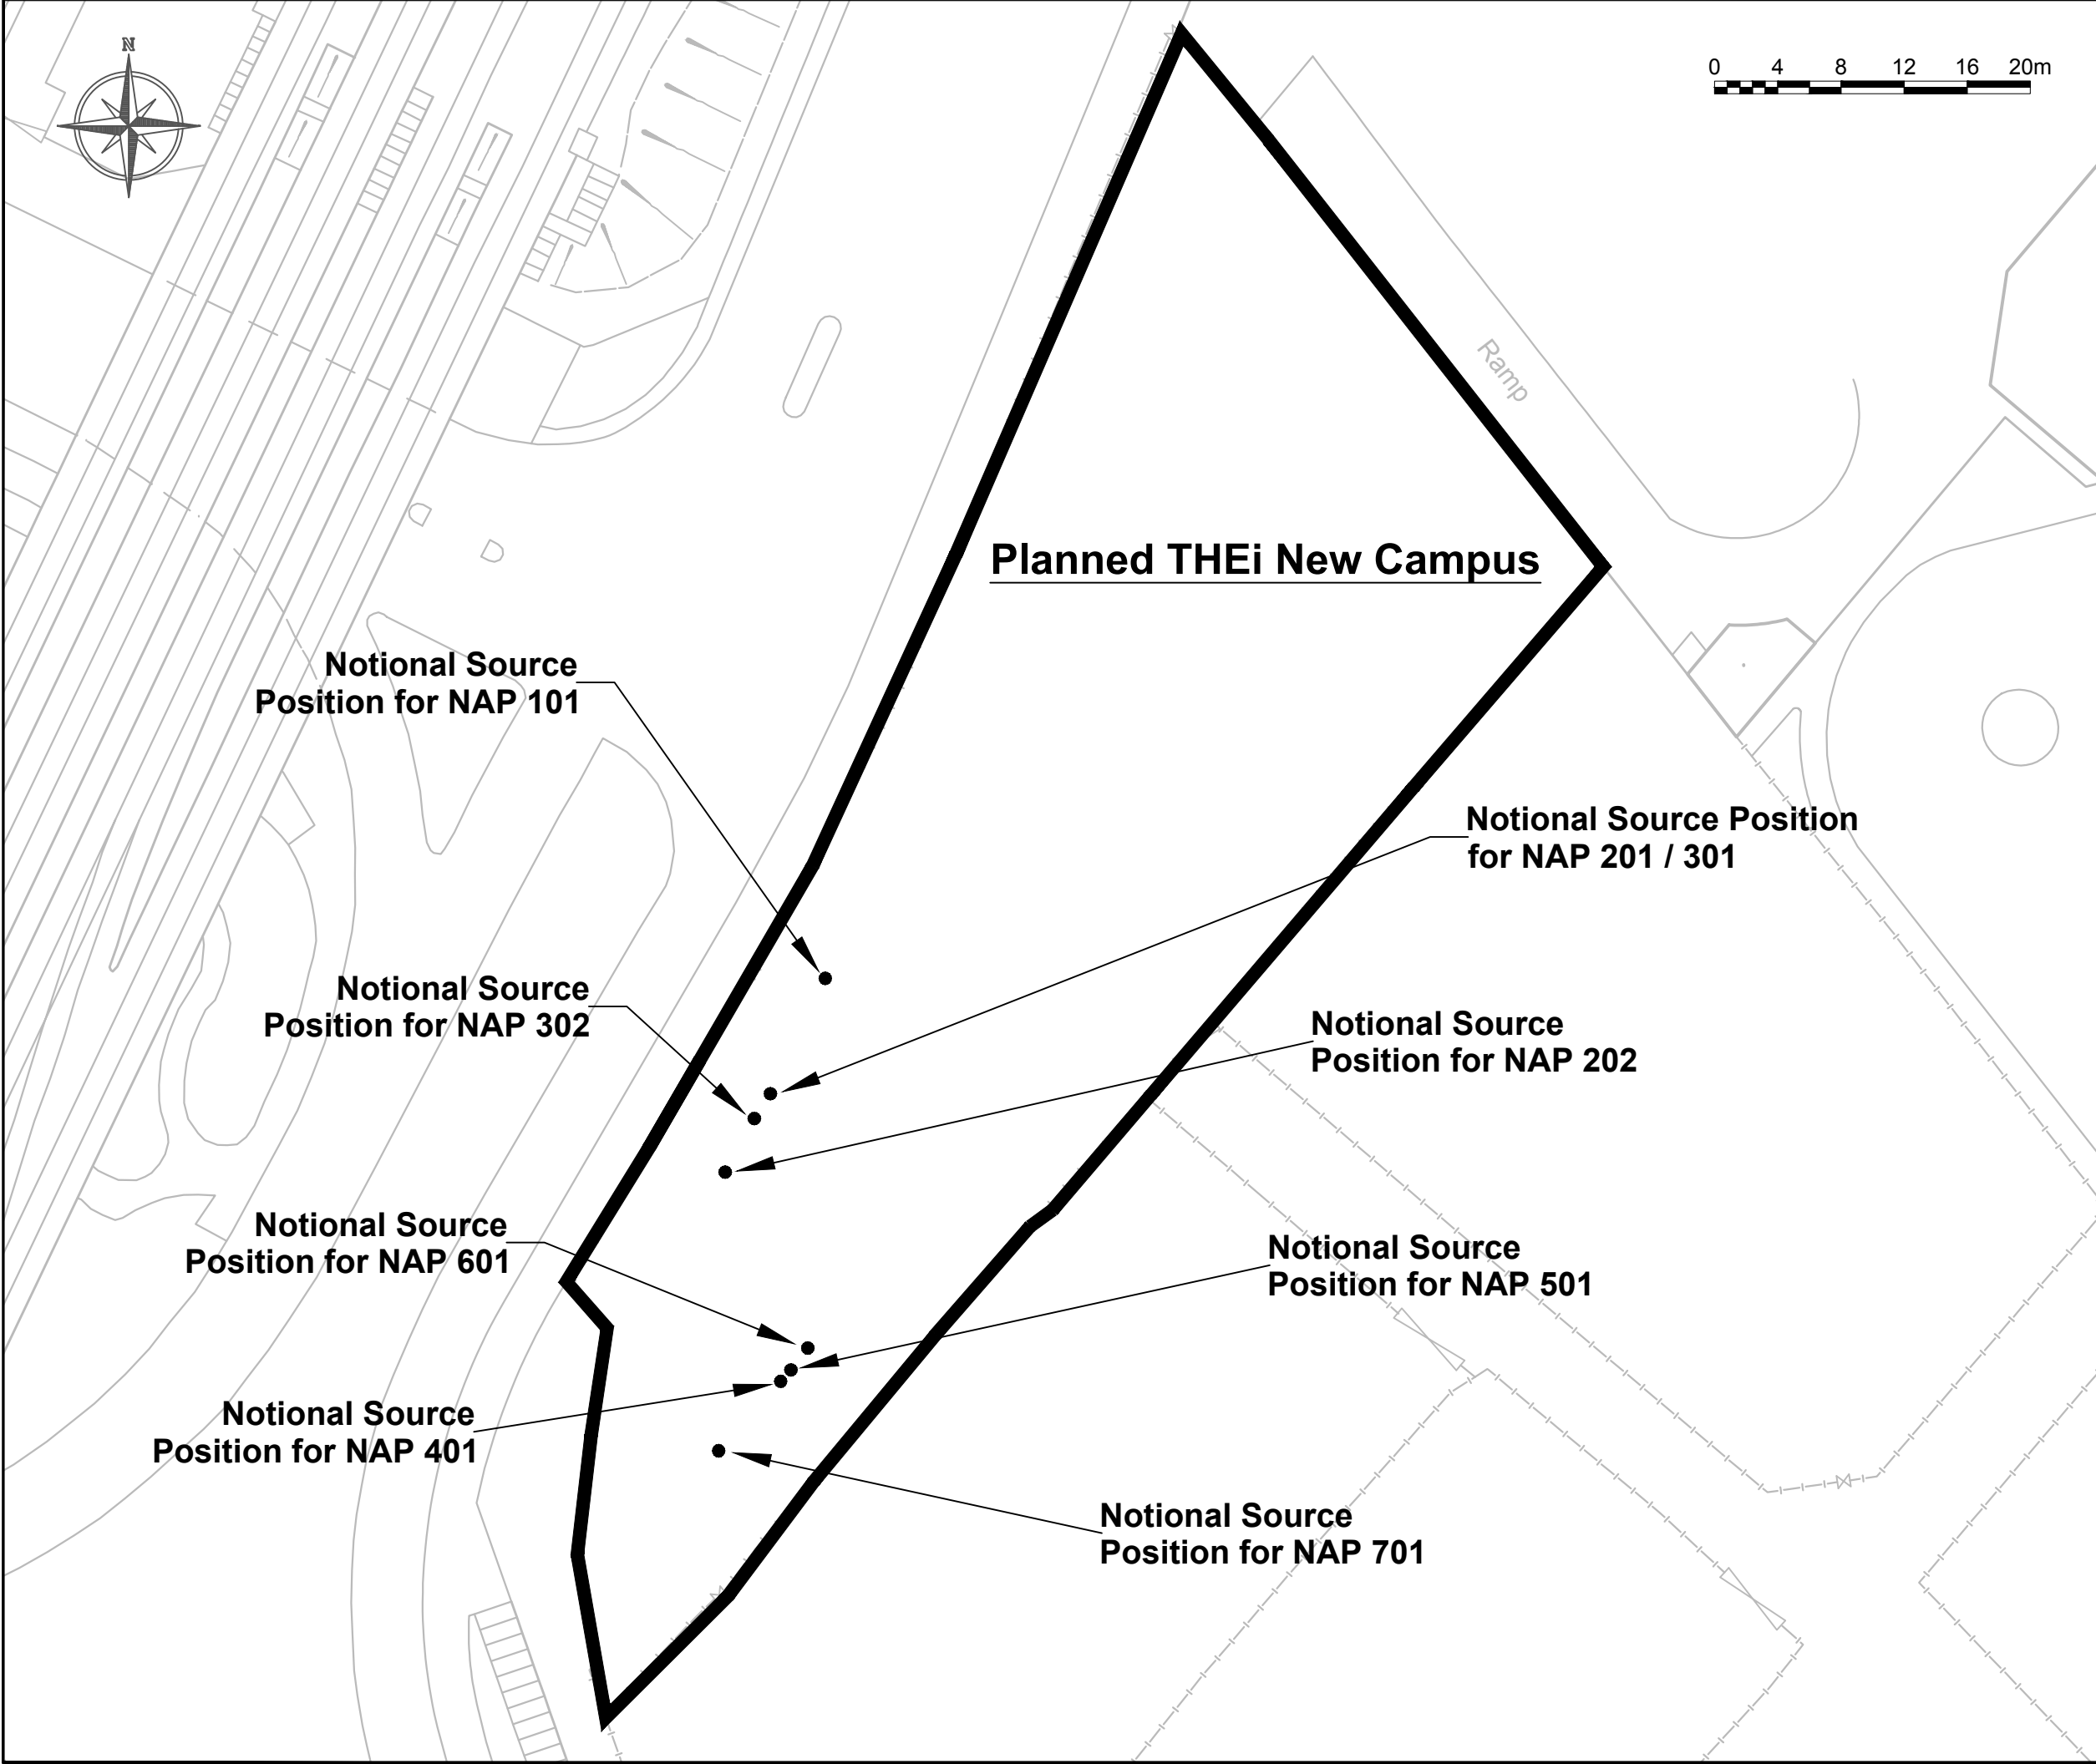

Consultant



Allied Environmental Consultants Limited
ACOUSTICIANS & ENVIRONMENTAL ENGINEERS

Project No. : 1158

File Name :

Project :
Chai Wan Government Complex

Drawing Title :
Locations of Notional Sources Position for Construction Phase

Drawing No : Figure 5.3b	Revision : 1
-----------------------------	-----------------

Scale : As shown	Date : September 2014
---------------------	--------------------------

DO NOT SCALE OFF DRAWING. THIS DRAWING IS NOT FOR CONSTRUCTION PURPOSES UNLESS EXPRESSLY STATED. ALL RIGHTS RESERVED AND REPRODUCTION IN ANY FORM MUST BE APPROVED BY ALLIED ENVIRONMENTAL CONSULTANTS LIMITED.