


NOTES:

- S1 Key Noise Source
- Opening
- Louvre

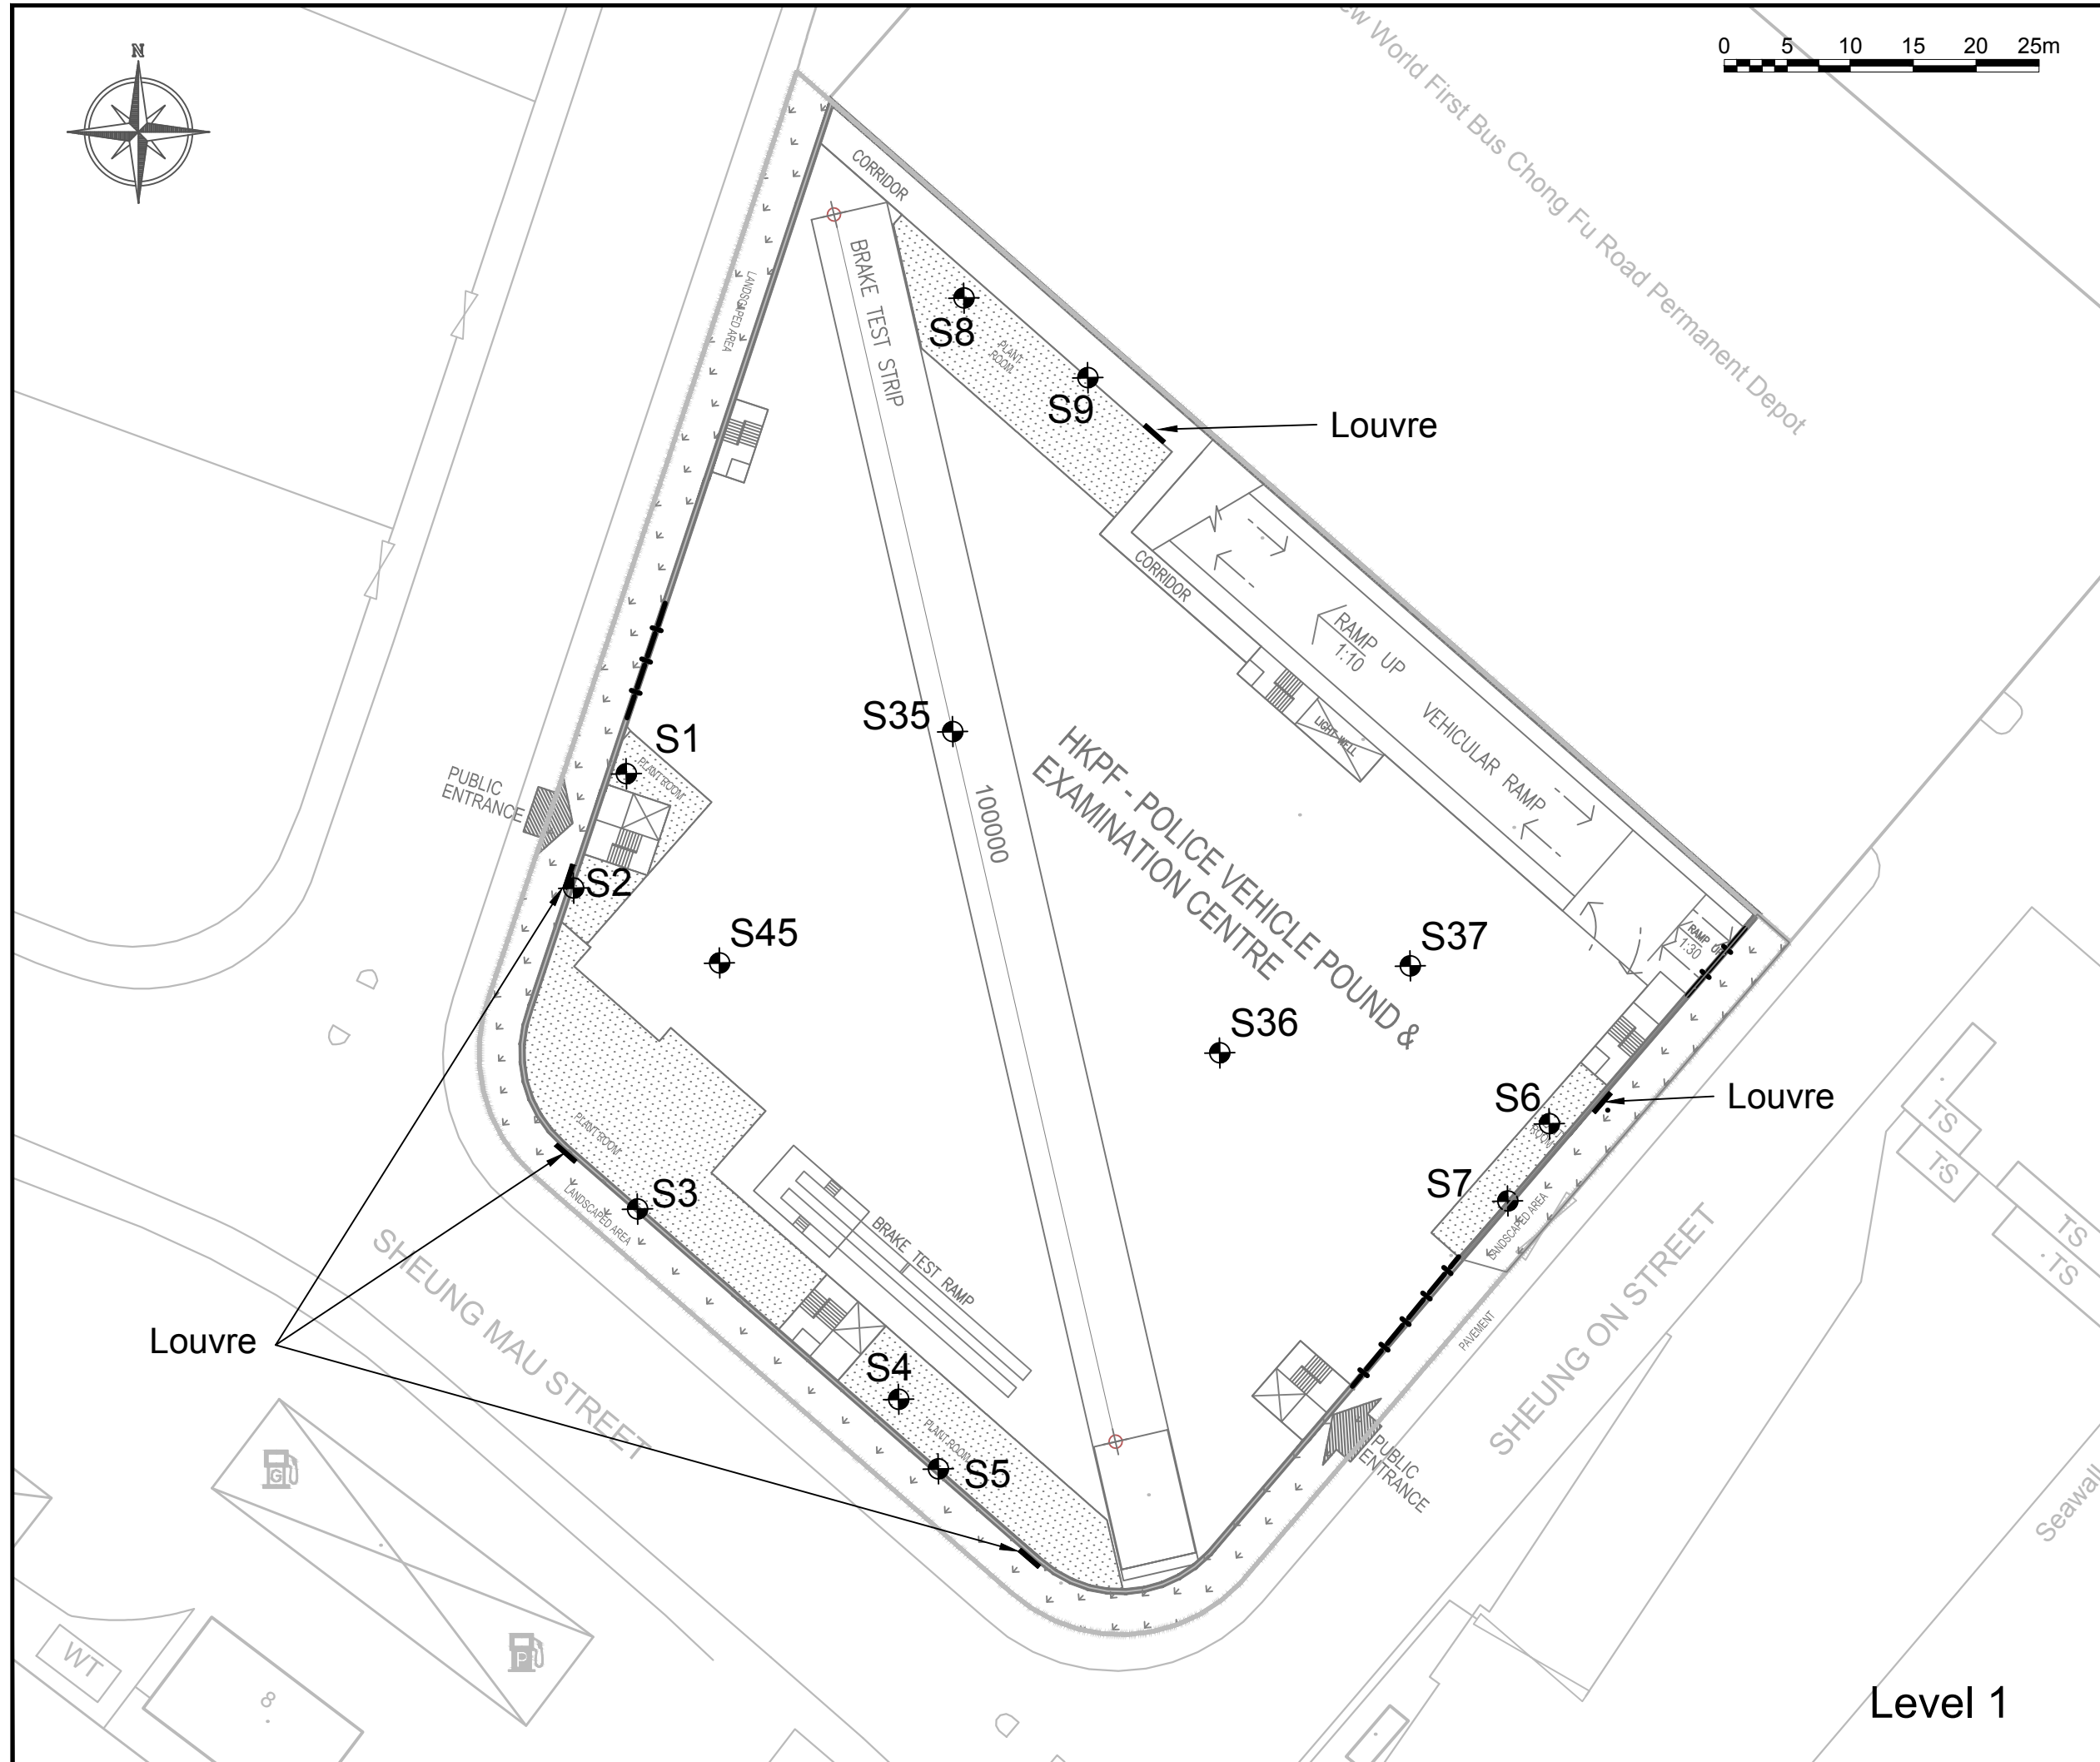

Consultant



Allied Environmental Consultants Limited
ACOUSTICIANS & ENVIRONMENTAL ENGINEERS

Project No. : 1158

File Name :

Project :
Chai Wan Government Complex
and Vehicle Depot

Drawing Title :
Locations of Key Noise Sources
within the Depot

Drawing No : Figure 5.4a	Revision : 3
Scale : As shown	Date : March 2015


DO NOT SCALE OFF DRAWING. THIS DRAWING IS NOT FOR CONSTRUCTION PURPOSES UNLESS EXPRESSLY STATED. ALL RIGHTS RESERVED AND REPRODUCTION IN ANY FORM MUST BE APPROVED BY ALLIED ENVIRONMENTAL CONSULTANTS LIMITED.

Level 1



NOTES:

- S1 Key Noise Source
- Opening
- Louvre

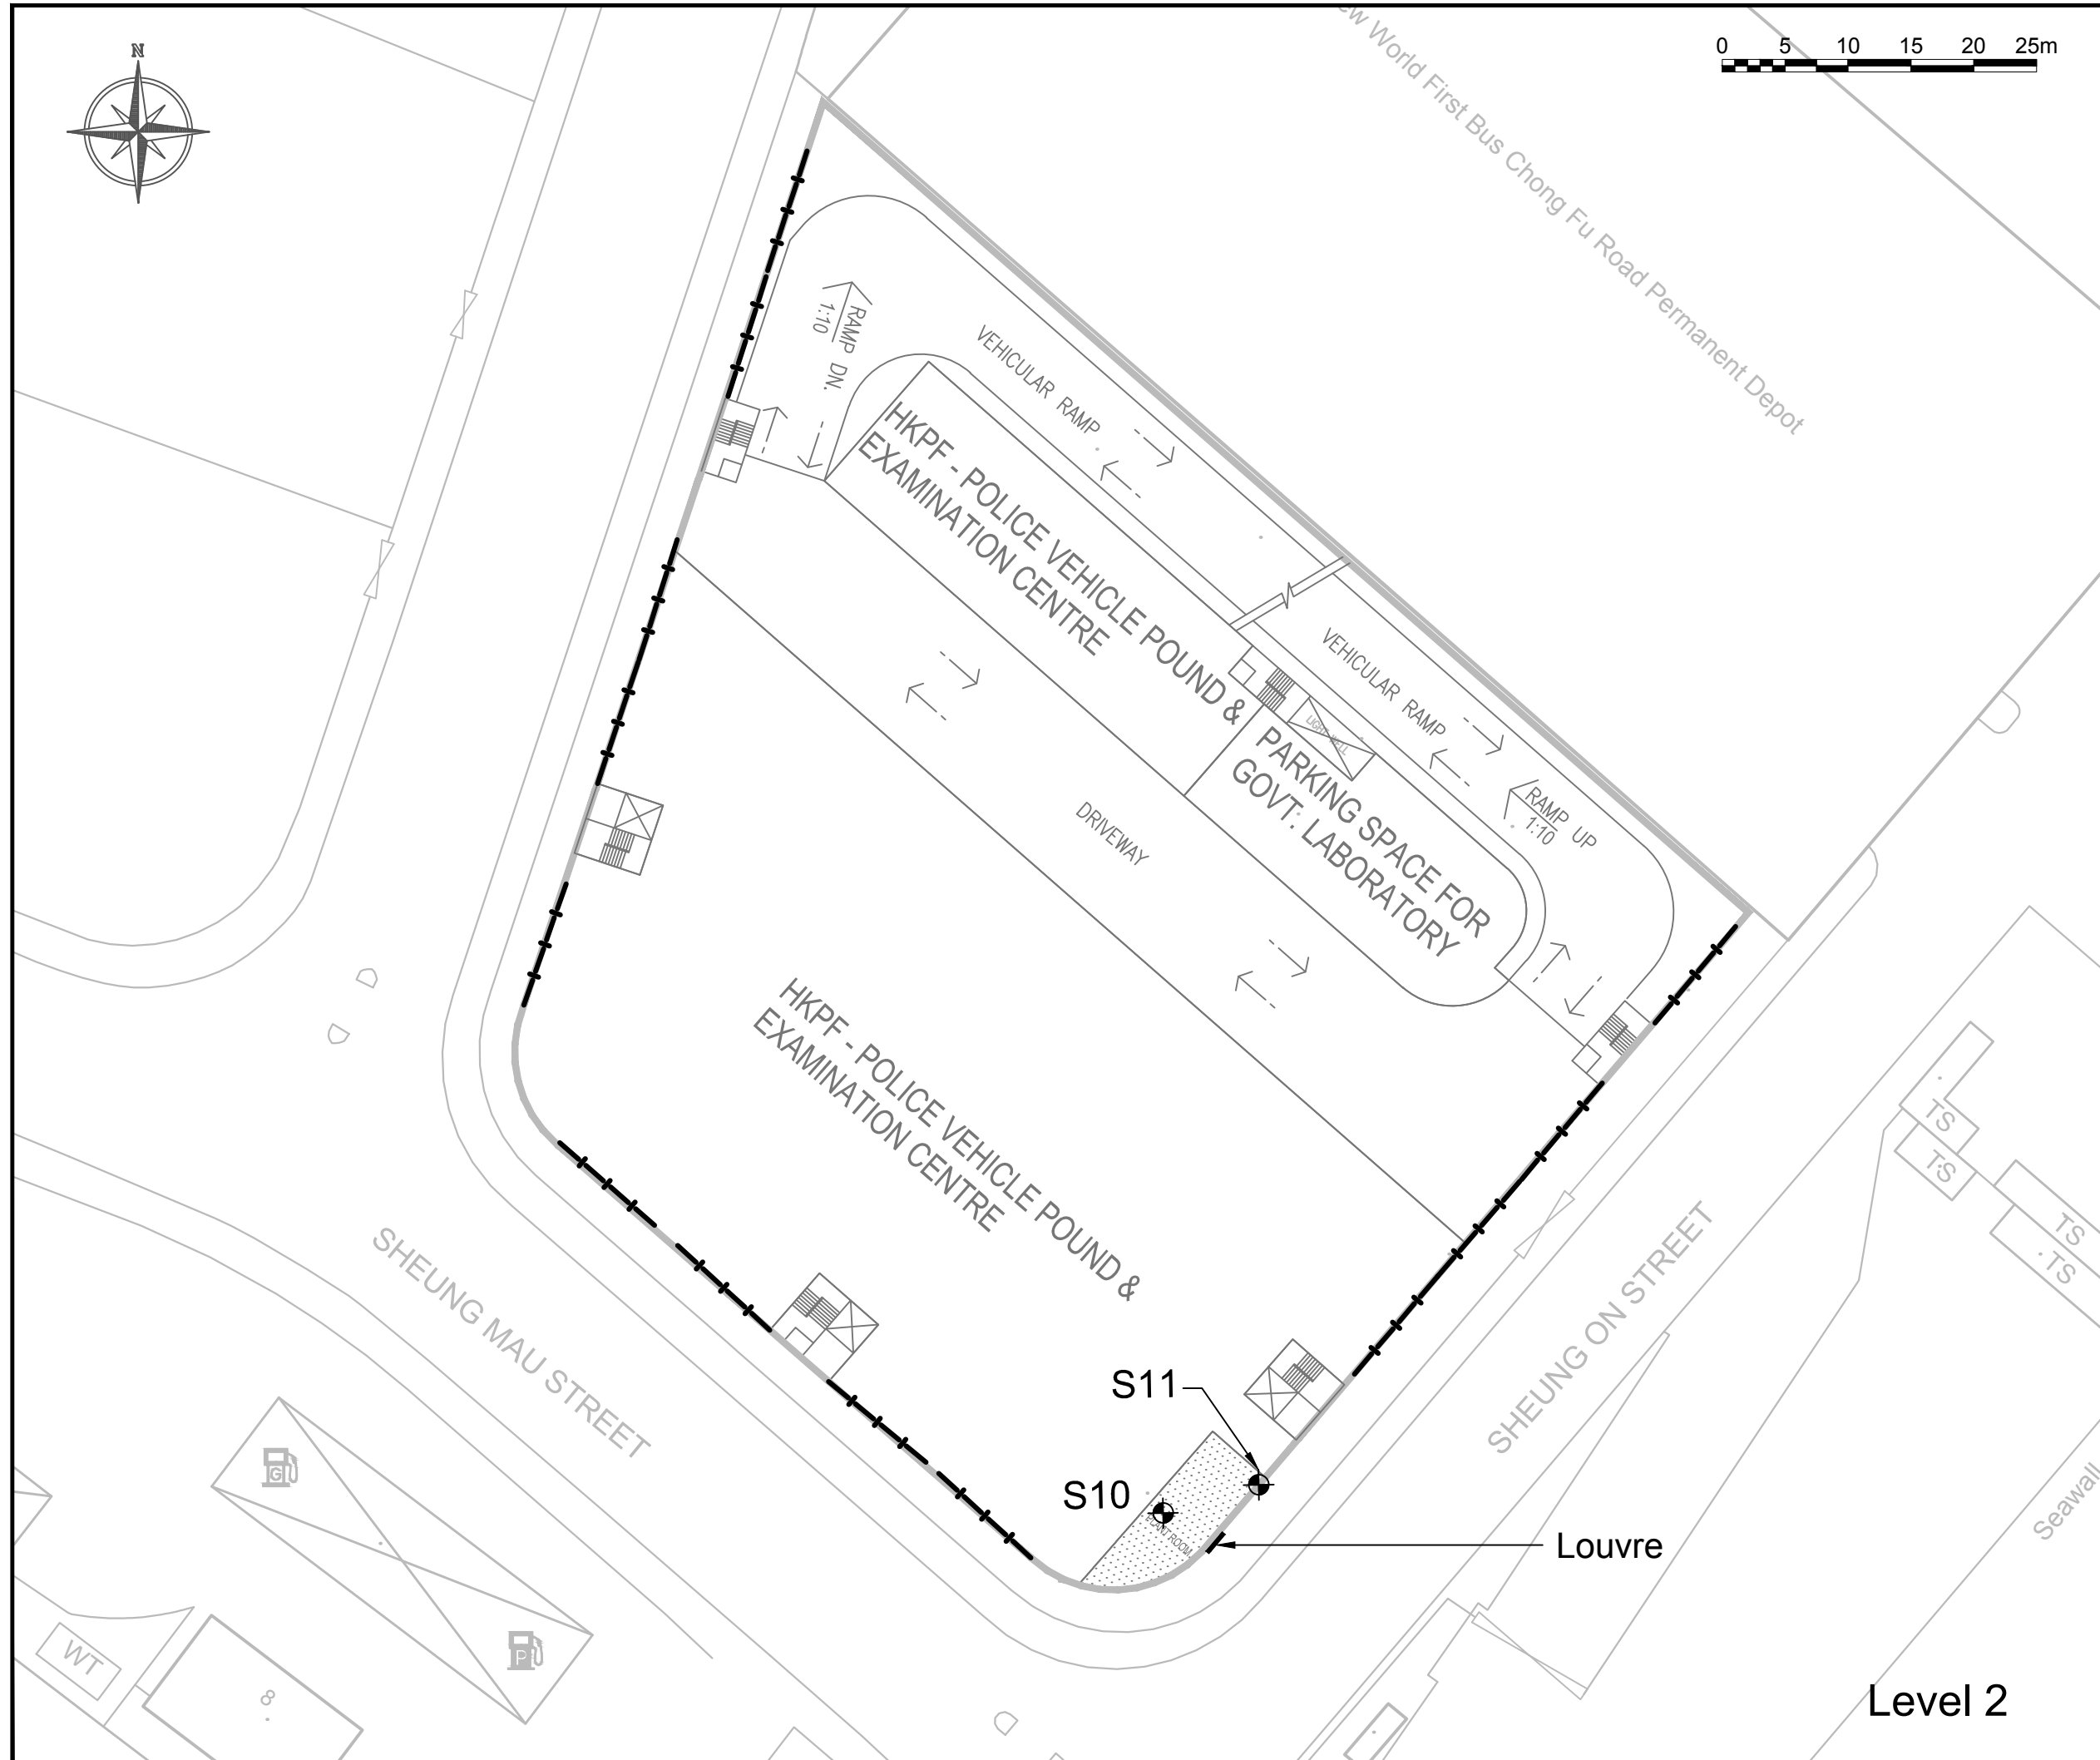

Consultant



Allied Environmental Consultants Limited
ACOUSTICIANS & ENVIRONMENTAL ENGINEERS

Project No. : 1158

File Name :

Project :
Chai Wan Government Complex
and Vehicle Depot


Drawing Title :
Locations of Key Noise Sources
within the Depot

Drawing No : Figure 5.4b Revision : 3

Scale : As shown Date : March 2015


Level 2

DO NOT SCALE OFF DRAWING. THIS DRAWING IS NOT FOR CONSTRUCTION PURPOSES UNLESS EXPRESSLY STATED. ALL RIGHTS RESERVED AND REPRODUCTION IN ANY FORM MUST BE APPROVED BY ALLIED ENVIRONMENTAL CONSULTANTS LIMITED.

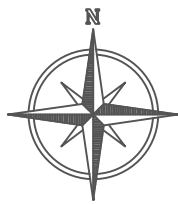

NOTES:

- S1 Key Noise Source
- Opening
- Louvre

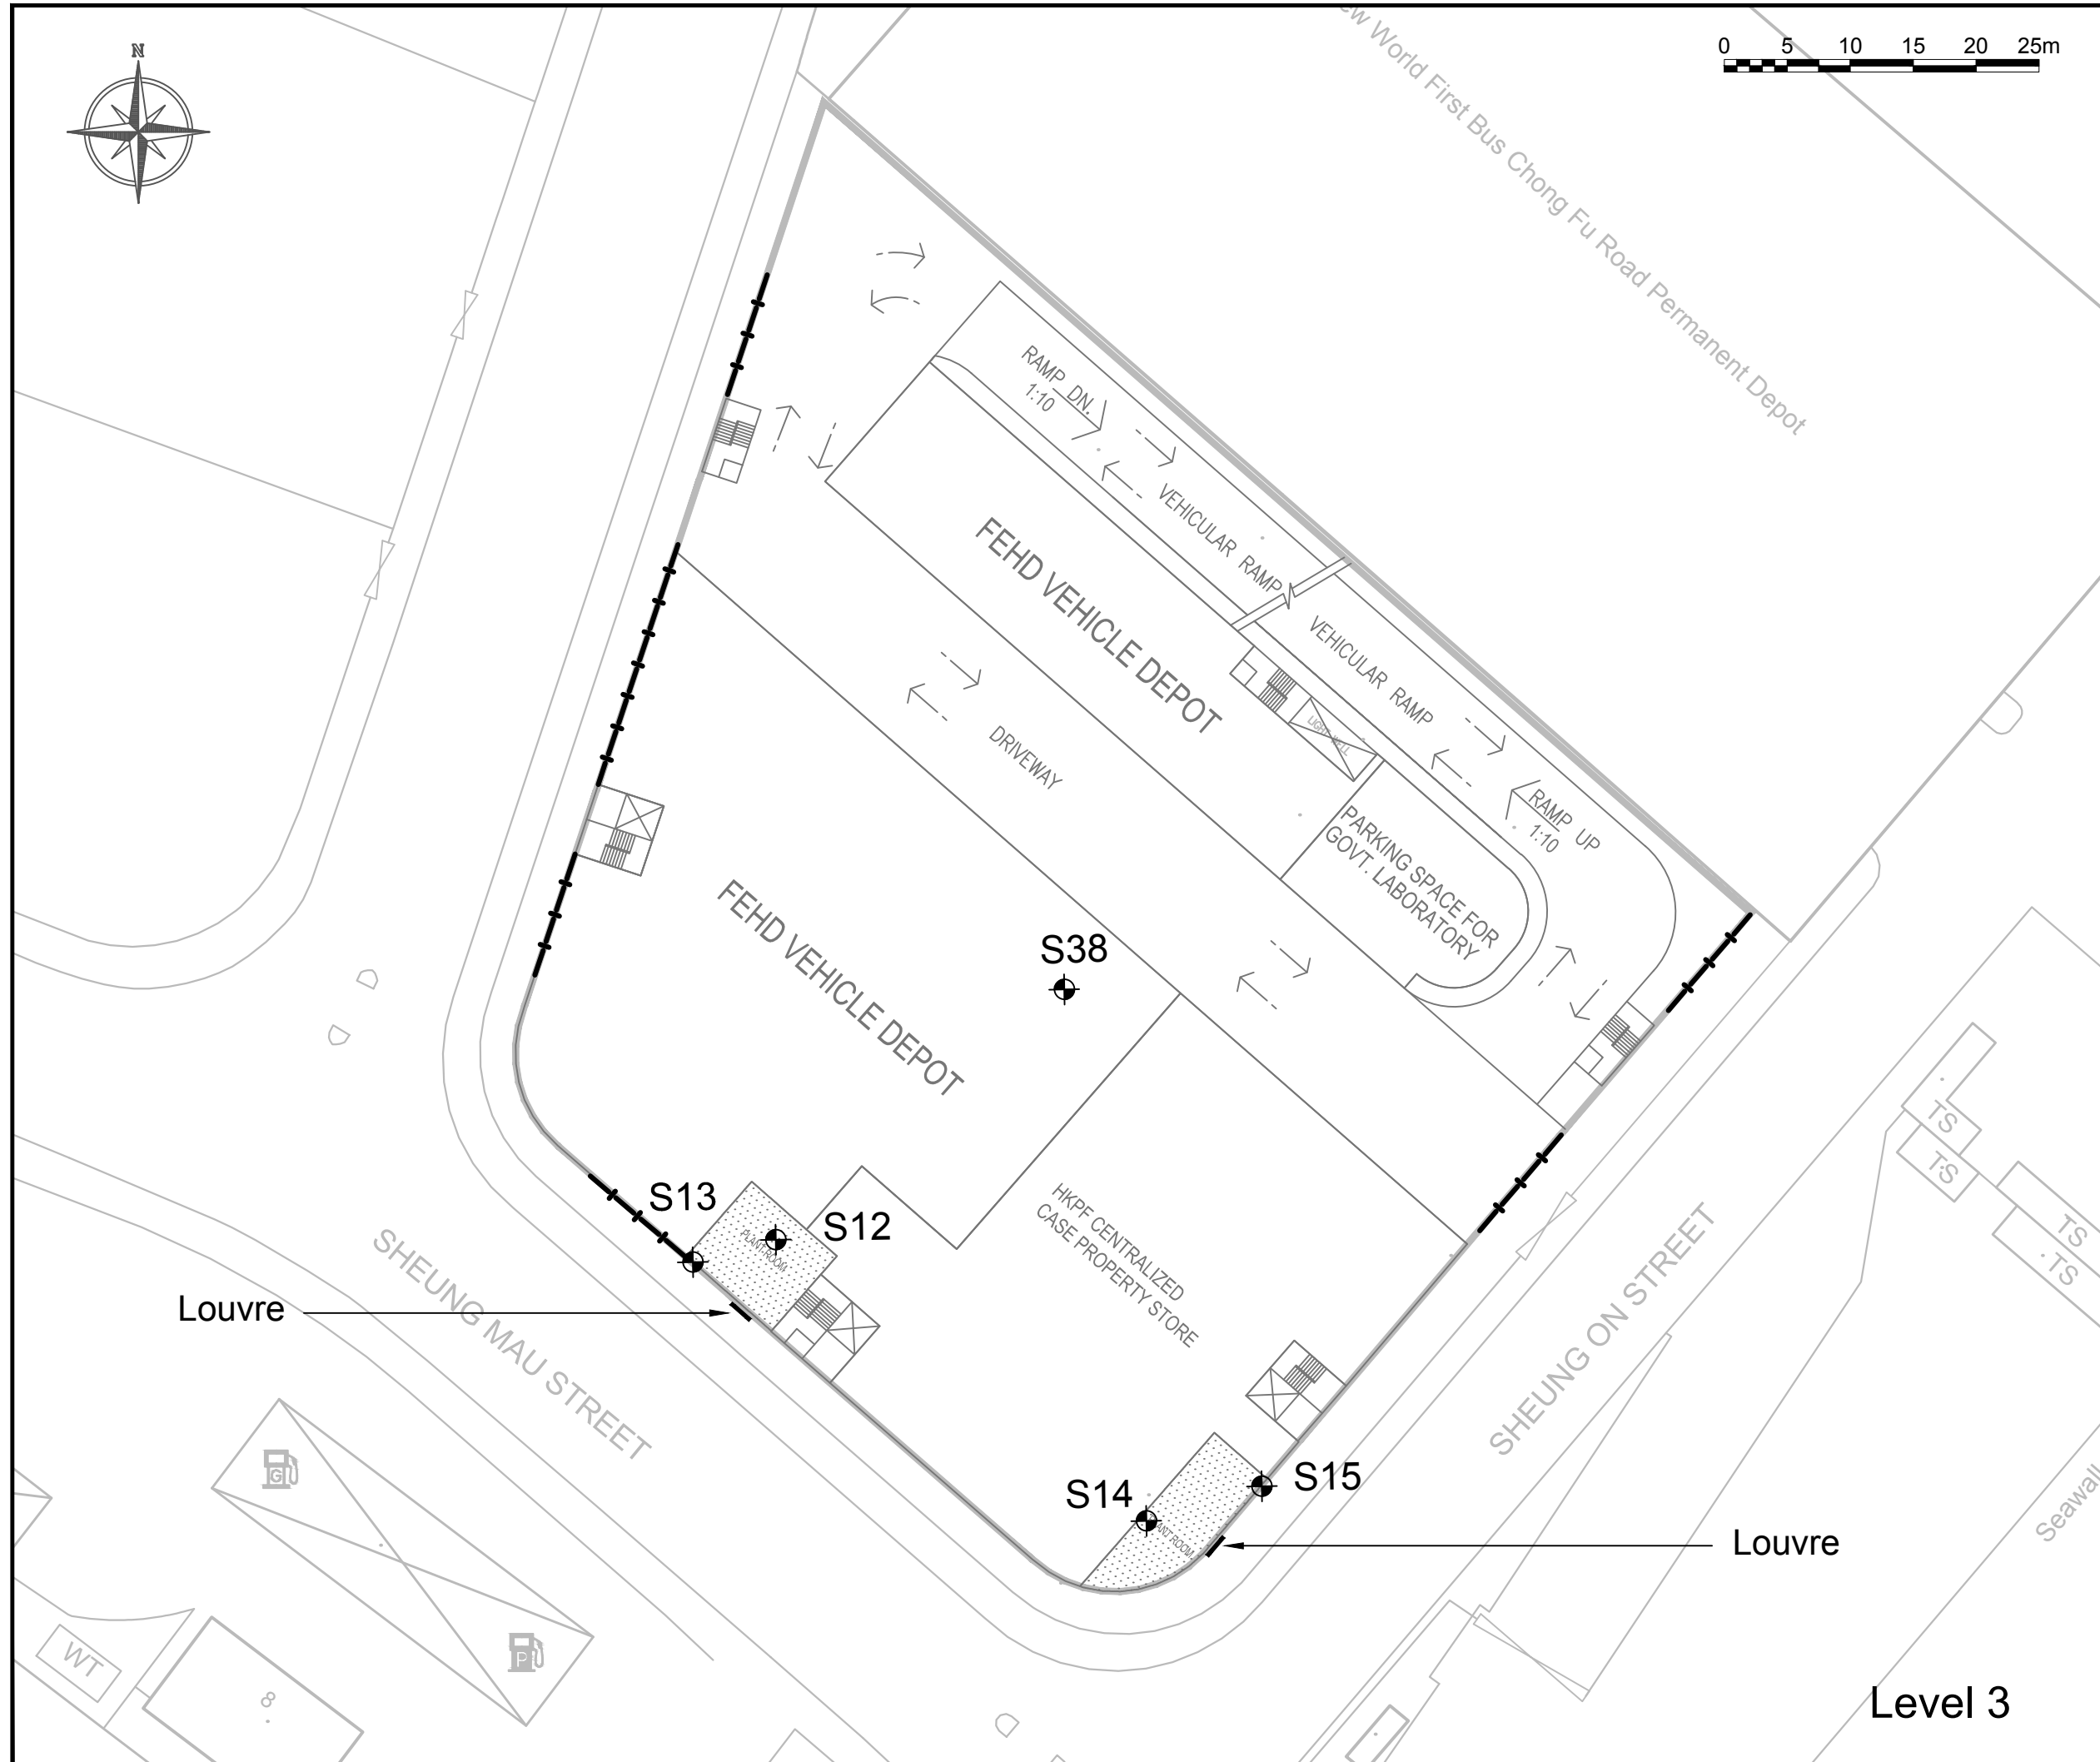

Consultant



Allied Environmental Consultants Limited
ACOUSTICIANS & ENVIRONMENTAL ENGINEERS

Project No. : 1158

File Name :

Project :
Chai Wan Government Complex
and Vehicle Depot


Drawing Title :
Locations of Key Noise Sources
within the Depot

Drawing No : Figure 5.4c	Revision : 3
-----------------------------	-----------------




Scale : As shown	Date : March 2015
---------------------	----------------------


DO NOT SCALE OFF DRAWING. THIS DRAWING IS NOT FOR CONSTRUCTION PURPOSES UNLESS EXPRESSLY STATED. ALL RIGHTS RESERVED AND REPRODUCTION IN ANY FORM MUST BE APPROVED BY ALLIED ENVIRONMENTAL CONSULTANTS LIMITED.

Level 3

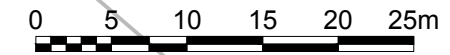

NOTES:

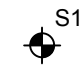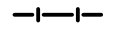-  S1 Key Noise Source
-  Opening
-  Louvre

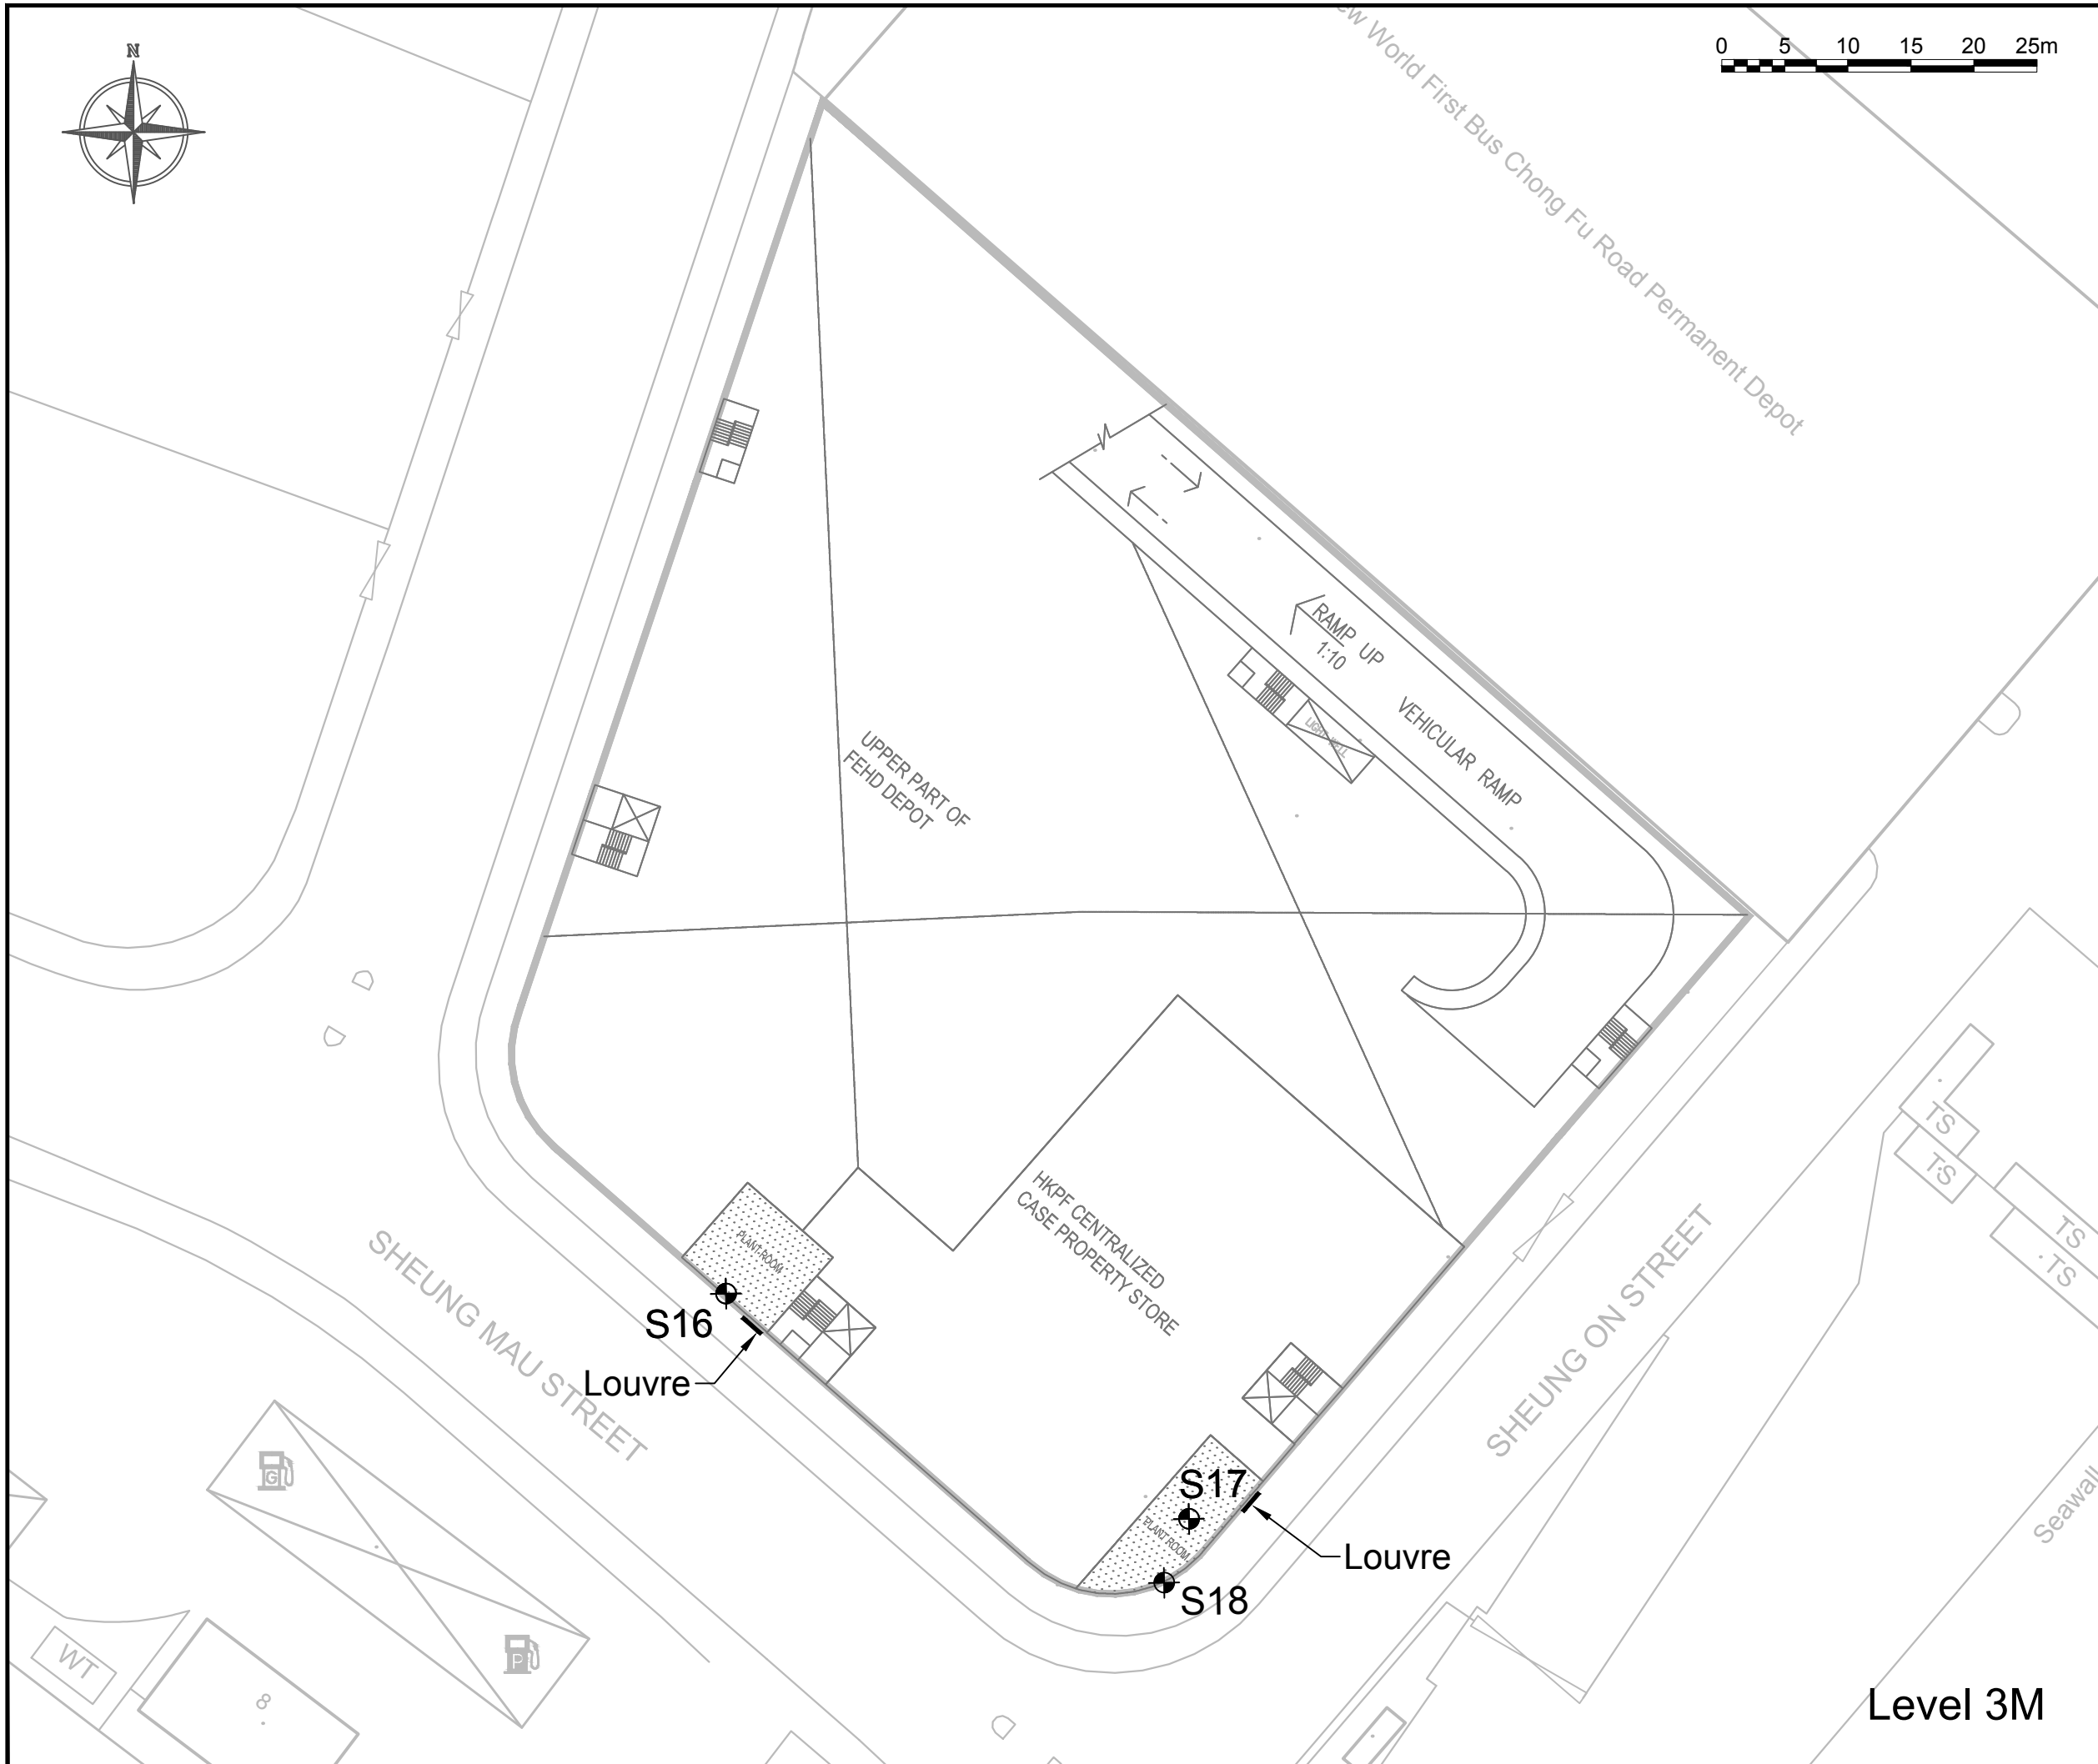

Consultant



Allied Environmental Consultants Limited
ACOUSTICIANS & ENVIRONMENTAL ENGINEERS

Project No. : 1158

File Name :

Project :
Chai Wan Government Complex
and Vehicle Depot

Drawing Title :
Locations of Key Noise Sources
within the Depot

Drawing No : Figure 5.4d	Revision : 3
-----------------------------	-----------------

Scale : As shown	Date : March 2015
---------------------	----------------------


Level 3M

DO NOT SCALE OFF DRAWING. THIS DRAWING IS NOT FOR CONSTRUCTION PURPOSES UNLESS EXPRESSLY STATED. ALL RIGHTS RESERVED AND REPRODUCTION IN ANY FORM MUST BE APPROVED BY ALLIED ENVIRONMENTAL CONSULTANTS LIMITED.



NOTES:

- S1 Key Noise Source
- Opening
- Louvre

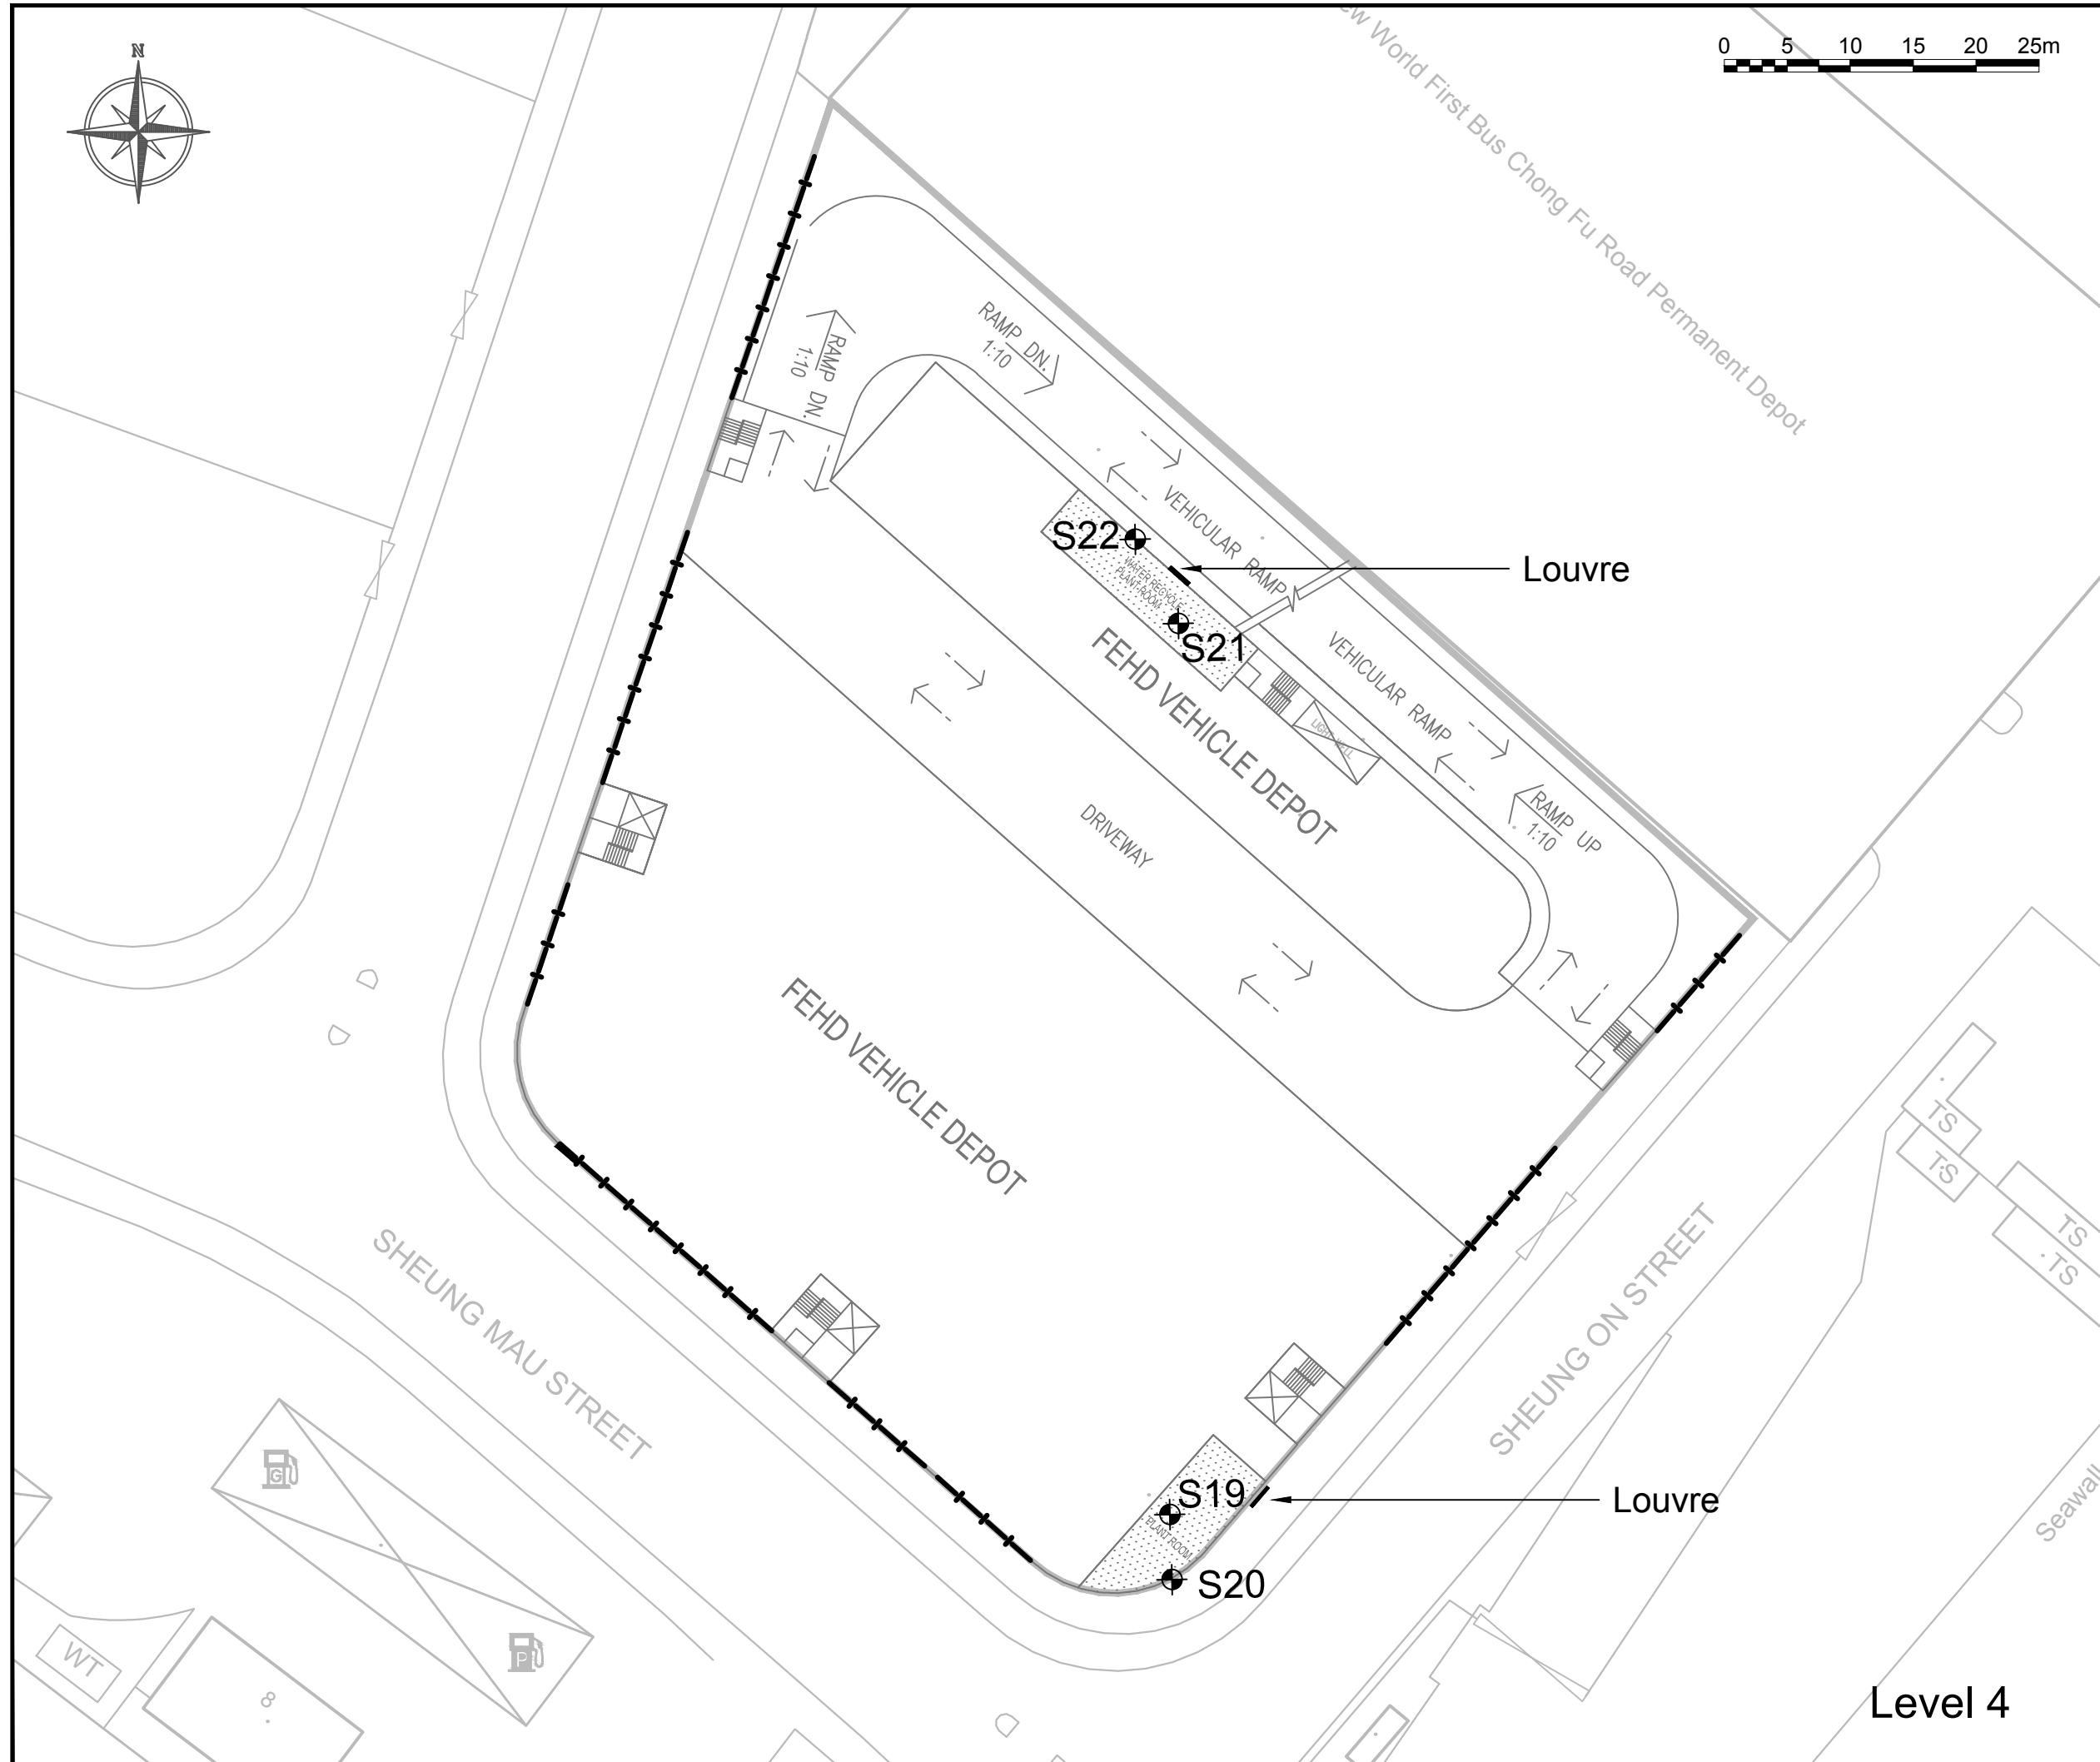

Consultant



Allied Environmental Consultants Limited
ACOUSTICIANS & ENVIRONMENTAL ENGINEERS

Project No. : 1158

File Name :

Project :
Chai Wan Government Complex
and Vehicle Depot

Drawing Title :
Locations of Key Noise Sources
within the Depot

Drawing No : Figure 5.4e	Revision : 3
-----------------------------	-----------------

Scale : As shown	Date : March 2015
---------------------	----------------------


Level 4

DO NOT SCALE OFF DRAWING. THIS DRAWING IS NOT FOR CONSTRUCTION PURPOSES UNLESS EXPRESSLY STATED. ALL RIGHTS RESERVED AND REPRODUCTION IN ANY FORM MUST BE APPROVED BY ALLIED ENVIRONMENTAL CONSULTANTS LIMITED.



NOTES:

- S1 Key Noise Source
- Opening
- Louvre

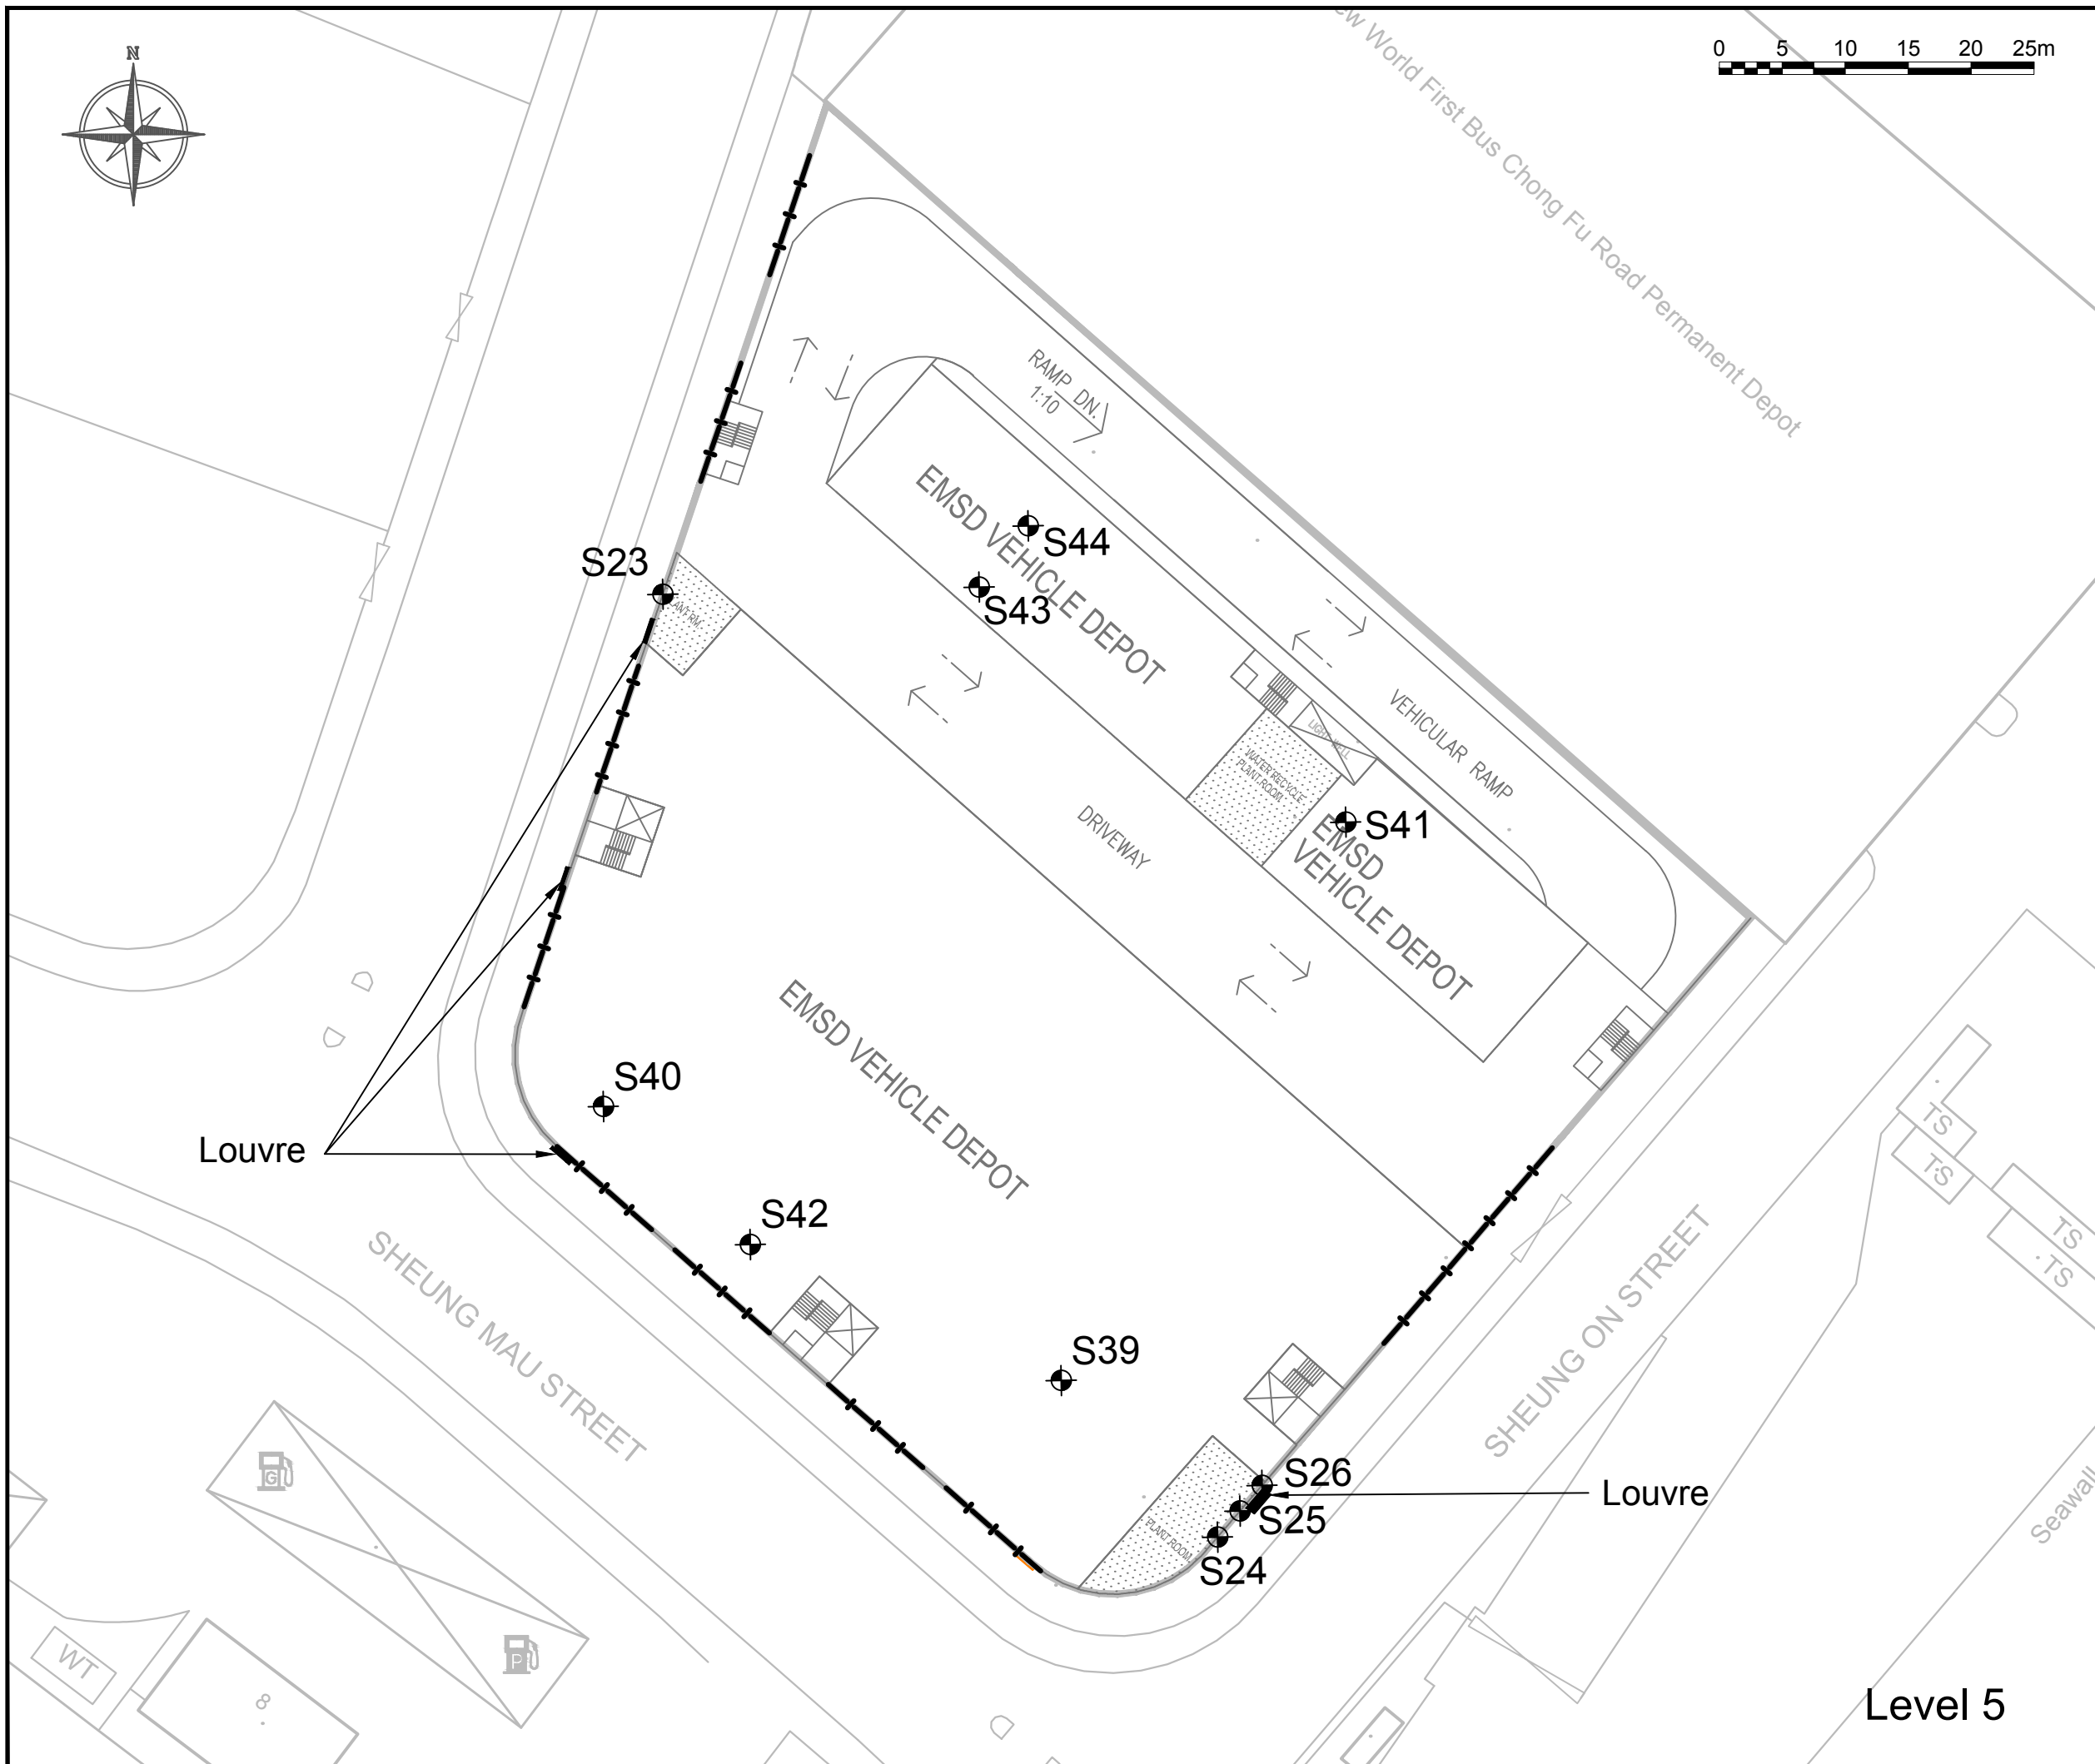

Consultant



Allied Environmental Consultants Limited
ACOUSTICIANS & ENVIRONMENTAL ENGINEERS

Project No. : 1158

File Name :

Project :
Chai Wan Government Complex
and Vehicle Depot


Drawing Title :
Locations of Key Noise Sources
within the Depot

Drawing No : Figure 5.4f	Revision : 3
-----------------------------	-----------------



Scale : As shown	Date : March 2015
---------------------	----------------------


Level 5

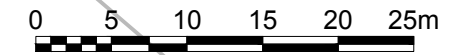DO NOT SCALE OFF DRAWING. THIS DRAWING IS NOT FOR CONSTRUCTION PURPOSES UNLESS EXPRESSLY STATED. ALL RIGHTS RESERVED AND REPRODUCTION IN ANY FORM MUST BE APPROVED BY ALLIED ENVIRONMENTAL CONSULTANTS LIMITED.



NOTES:

-  S1 Key Noise Source
-  Louvre

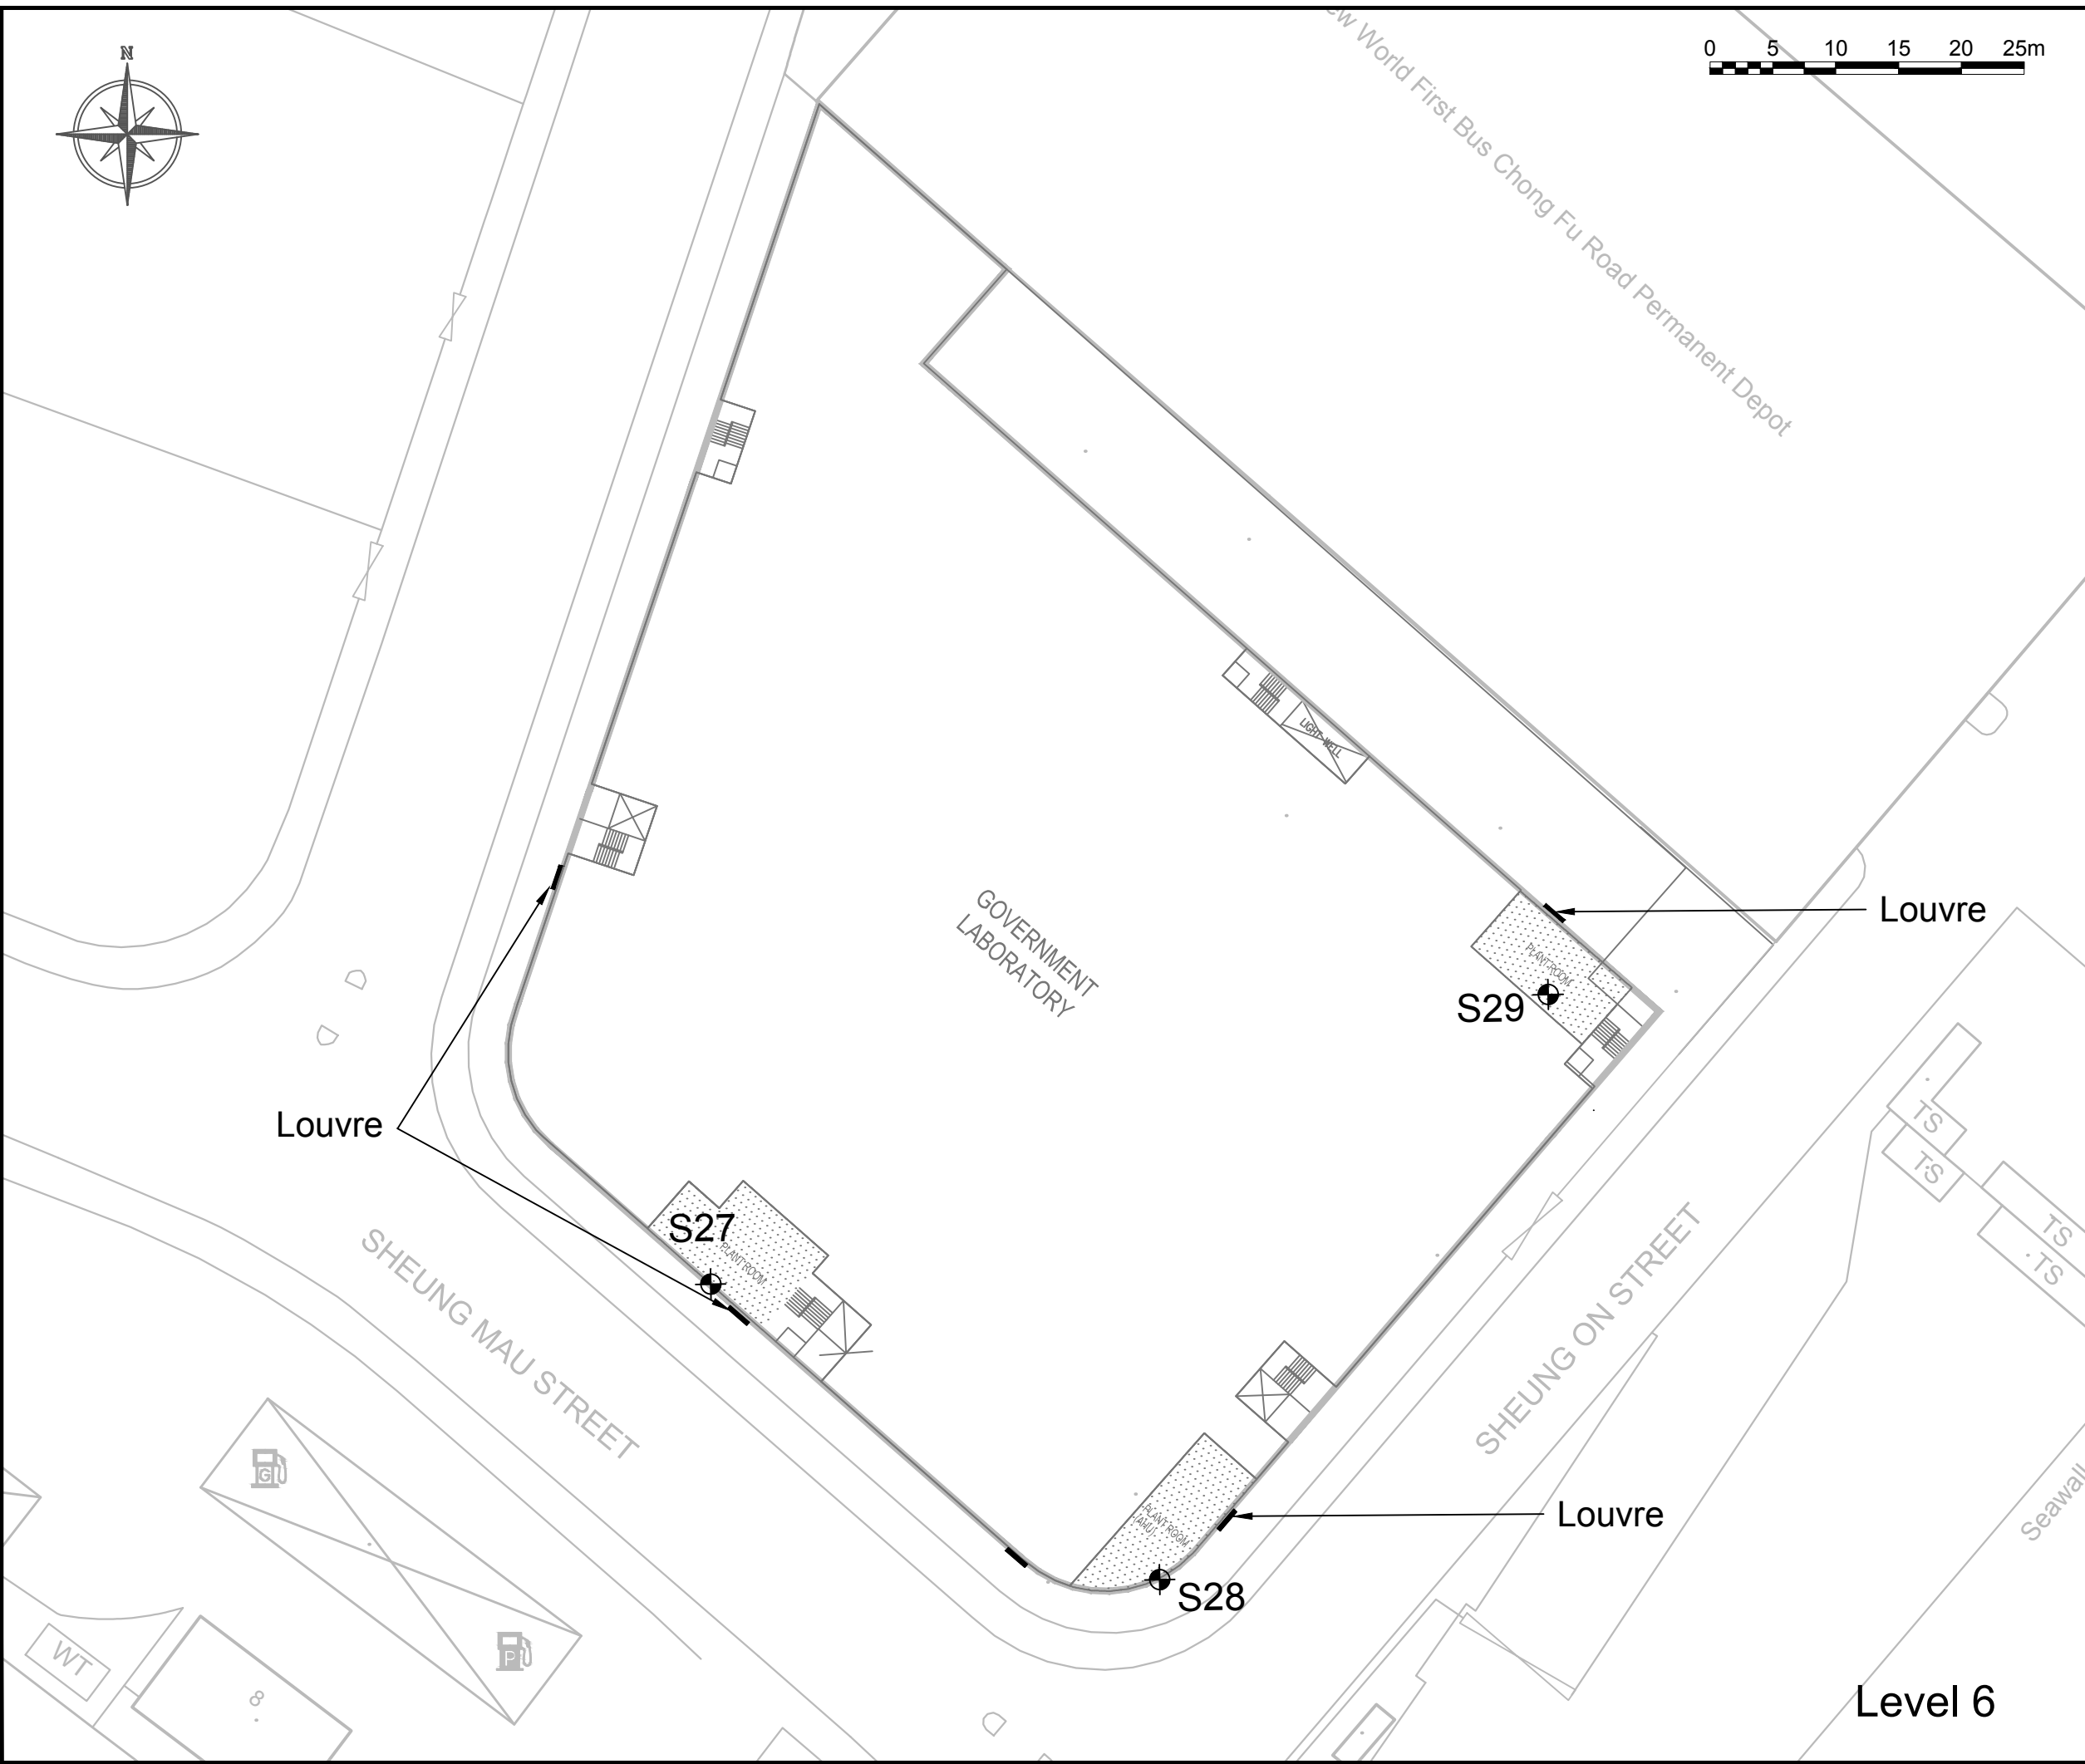

Consultant



Allied Environmental Consultants Limited
ACOUSTICIANS & ENVIRONMENTAL ENGINEERS

Project No. : 1158

File Name :


Project :
Chai Wan Government Complex
and Vehicle Depot

Drawing Title :
Locations of Key Noise Sources
within the Depot

Drawing No : Figure 5.4g	Revision : 3
-----------------------------	-----------------


Scale : As shown	Date : March 2015
---------------------	----------------------

DO NOT SCALE OFF DRAWING. THIS DRAWING IS NOT FOR CONSTRUCTION PURPOSES UNLESS EXPRESSLY STATED. ALL RIGHTS RESERVED AND REPRODUCTION IN ANY FORM MUST BE APPROVED BY ALLIED ENVIRONMENTAL CONSULTANTS LIMITED.

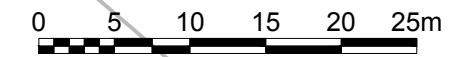

NOTES:

- S1 Key Noise Source
- Louvre

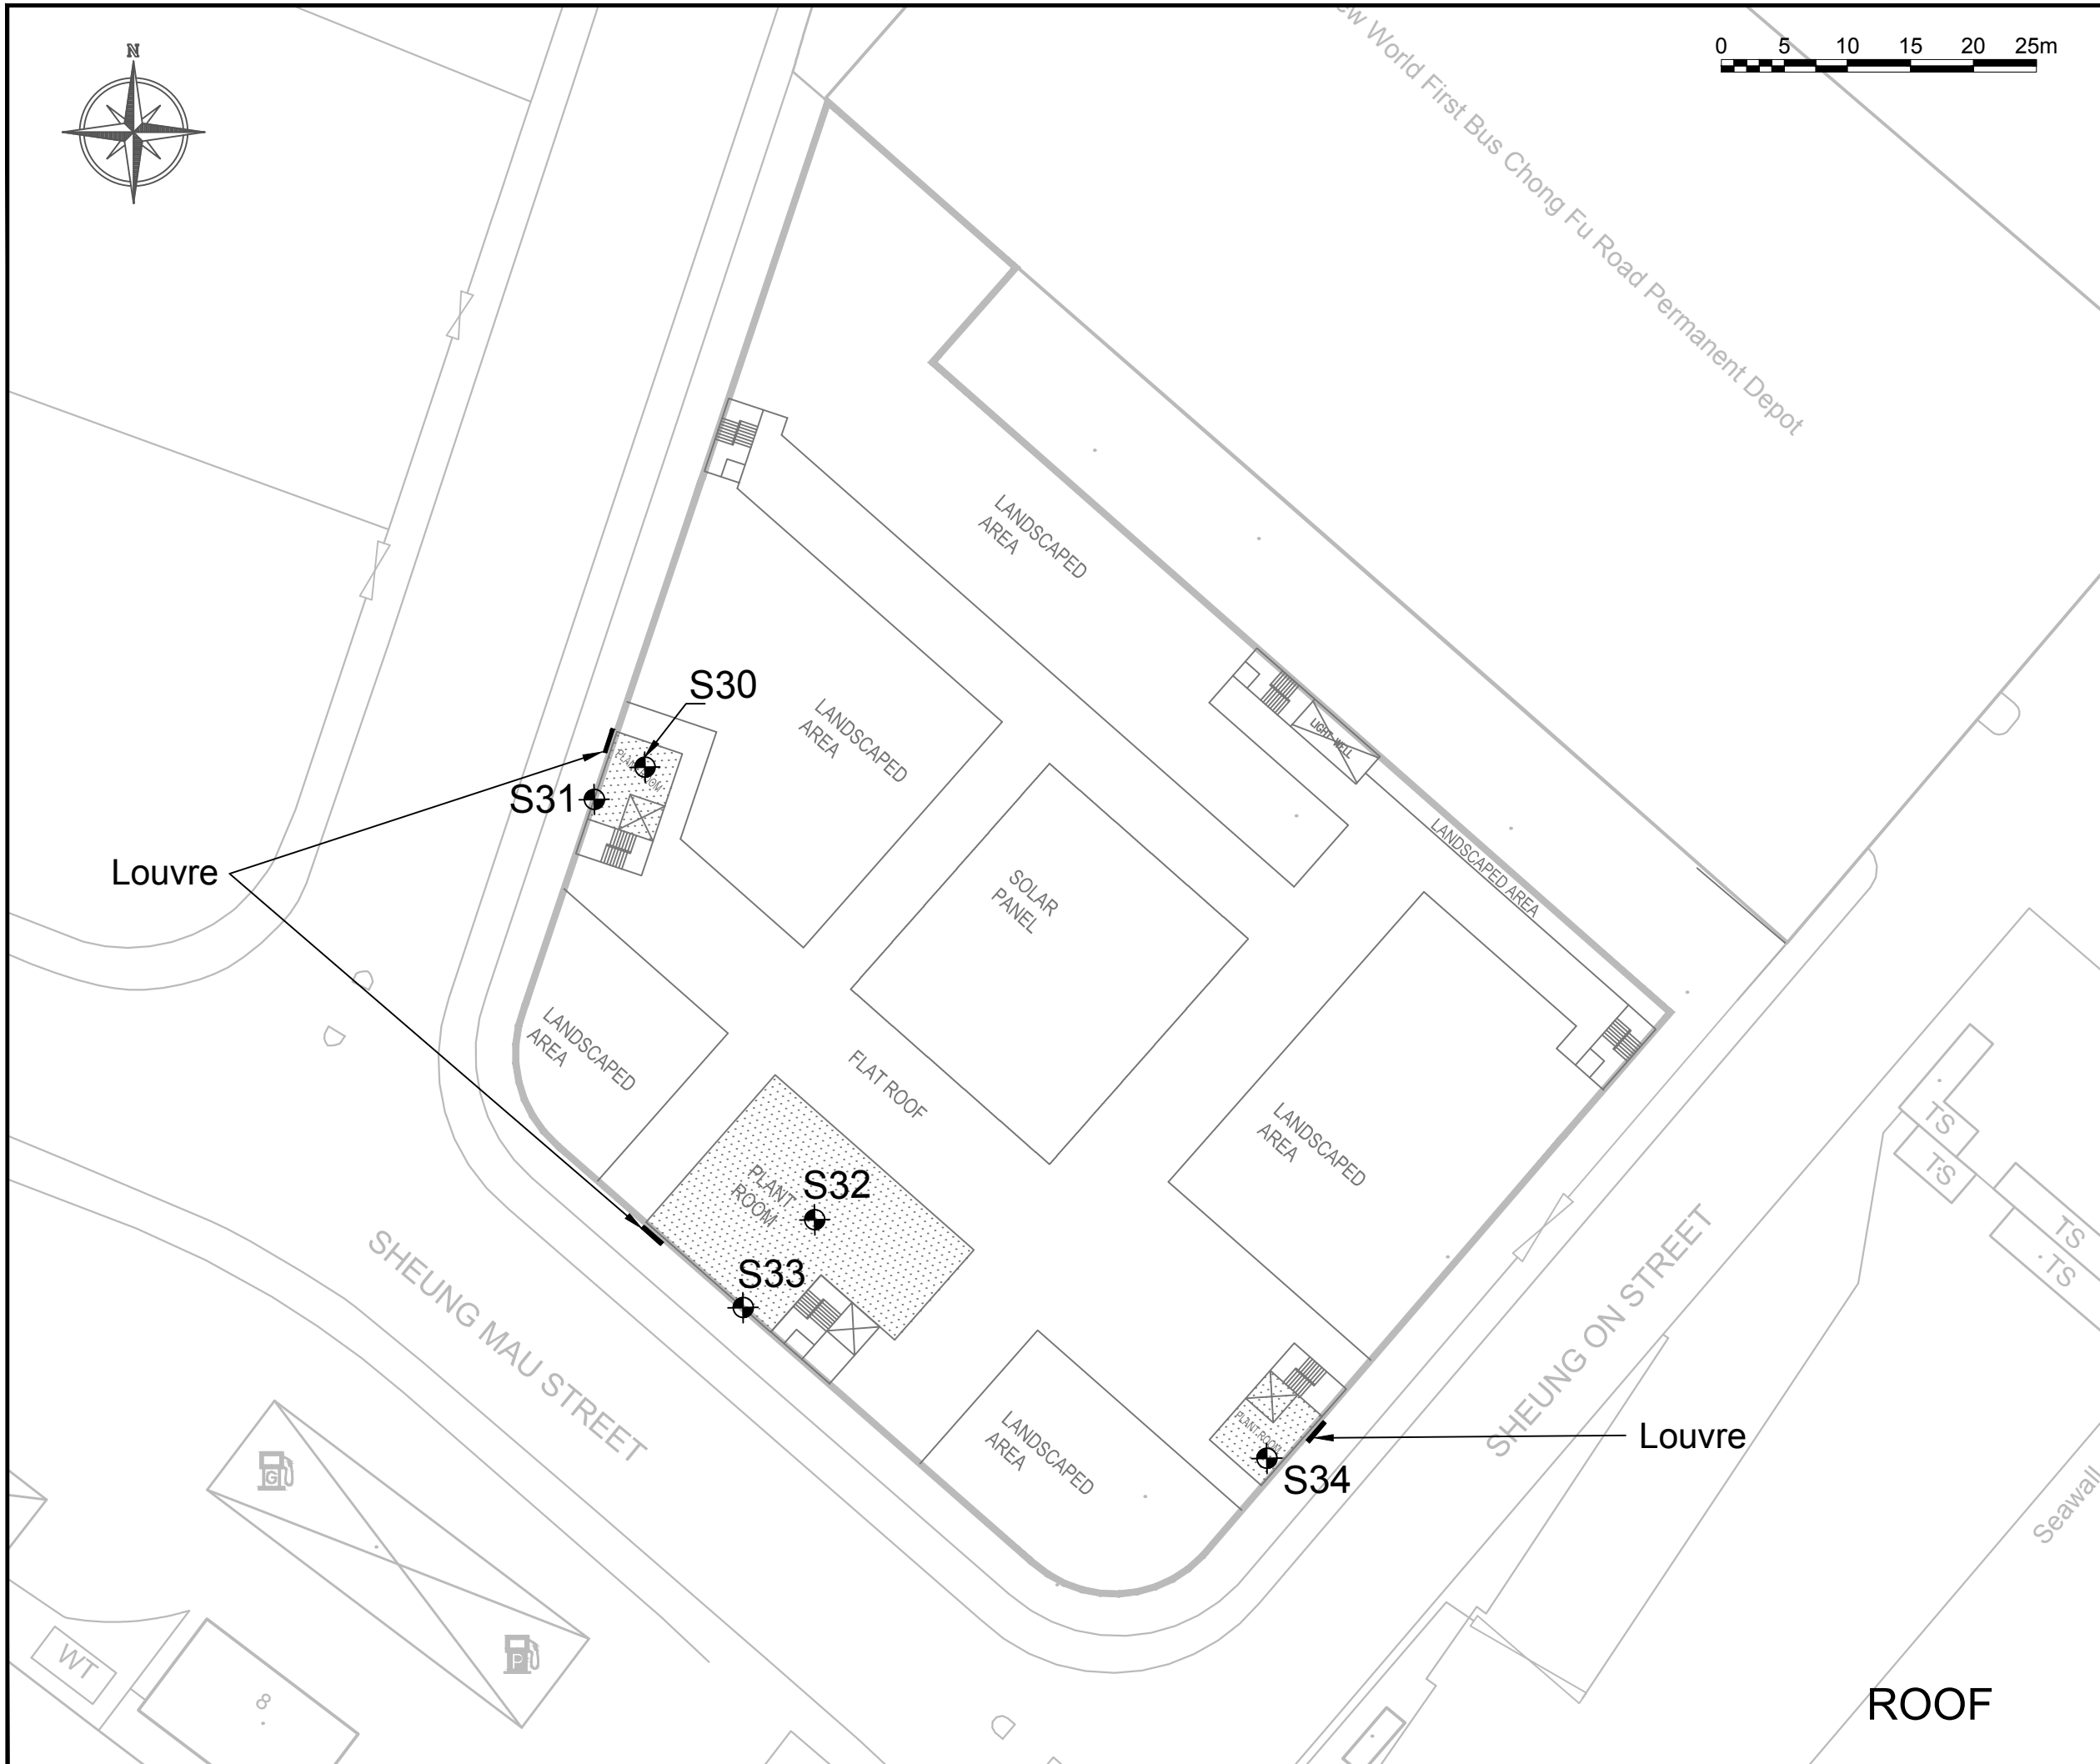

Consultant



Allied Environmental Consultants Limited
ACOUSTICIANS & ENVIRONMENTAL ENGINEERS

Project No. : 1158

File Name :

Project :
Chai Wan Government Complex
and Vehicle Depot

Drawing Title :
Locations of Key Noise Sources
within the Depot

Drawing No : Figure 5.4h	Revision : 3
Scale : As shown	Date : March 2015

DO NOT SCALE OFF DRAWING. THIS DRAWING IS NOT FOR CONSTRUCTION PURPOSES UNLESS EXPRESSLY STATED. ALL RIGHTS RESERVED AND REPRODUCTION IN ANY FORM MUST BE APPROVED BY ALLIED ENVIRONMENTAL CONSULTANTS LIMITED.