






NOTES :

-  Project Site
-  300m for Site Boundary
-  500m for Site Boundary
-  Noise Assessment Point
-  A—A' Section A - A'

Consultant

 

Allied Environmental Consultants Limited
ACOUSTICIANS & ENVIRONMENTAL ENGINEERS

Project No. : 1158


File Name :

Project :
Chai Wan Government Complex
and Vehicle Depot

Drawing Title :
Sectional Drawing showing
the Shielding Effects


Drawing No : Figure 5.5a	Revision : 2
Scale : As shown	Date : January 2015

DO NOT SCALE OFF DRAWING. THIS DRAWING IS NOT FOR CONSTRUCTION PURPOSES UNLESS EXPRESSLY STATED. ALL RIGHTS RESERVED AND REPRODUCTION IN ANY FORM MUST BE APPROVED BY ALLIED ENVIRONMENTAL CONSULTANTS LIMITED.

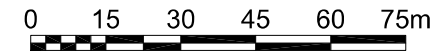


NOTES:

A — A' Section A - A'

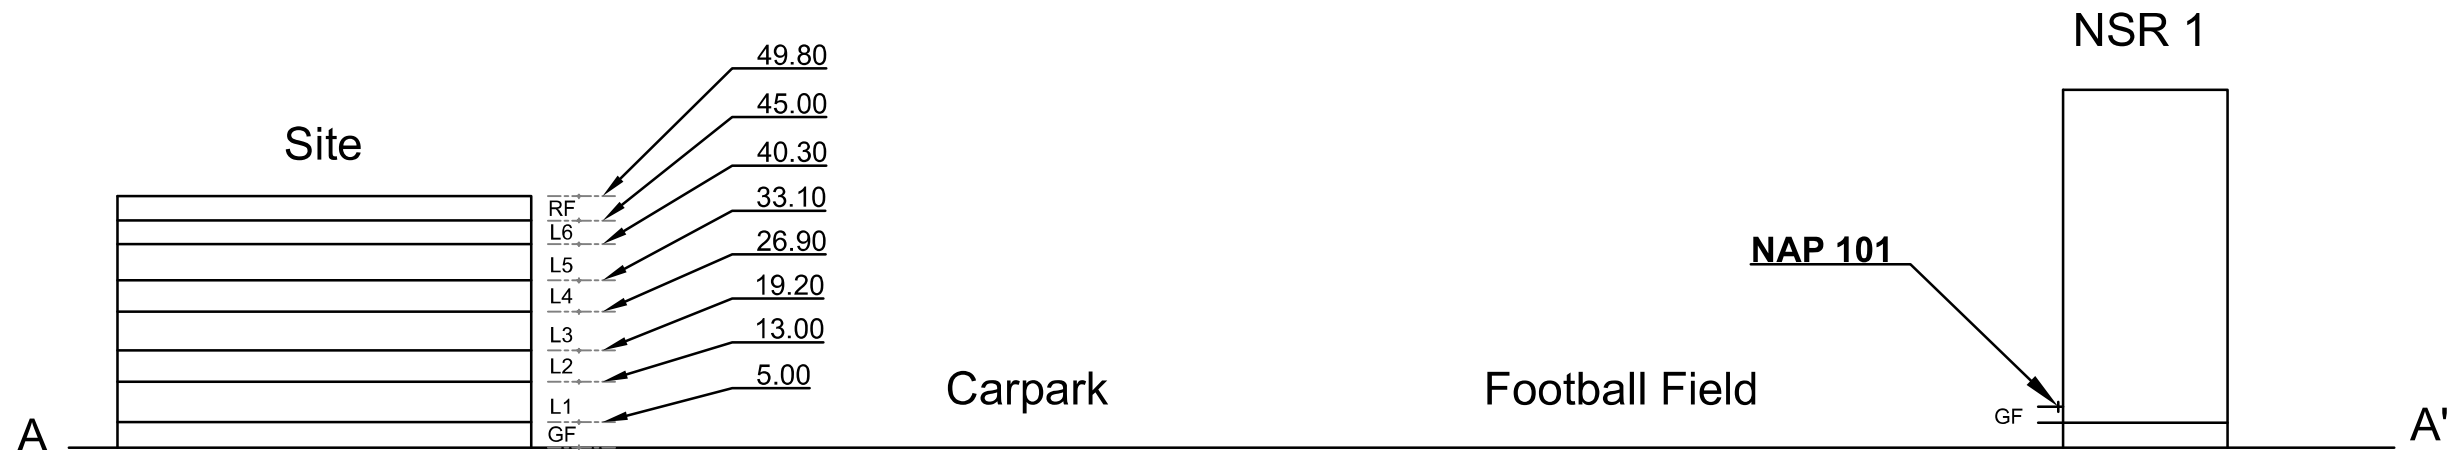

Consultant

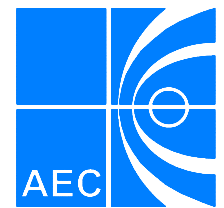

Allied Environmental Consultants Limited
ACOUSTICIANS & ENVIRONMENTAL ENGINEERS

Project No. : 1158



File Name :

Project :
Chai Wan Government Complex
and Vehicle Depot

Drawing Title :
Sectional Drawing showing
the Shielding Effects

Drawing No : Figure 5.5b	Revision : 2
Scale : As shown	Date : January 2015

DO NOT SCALE OFF DRAWING. THIS DRAWING IS NOT FOR CONSTRUCTION PURPOSES UNLESS EXPRESSLY STATED. ALL RIGHTS RESERVED AND REPRODUCTION IN ANY FORM MUST BE APPROVED BY ALLIED ENVIRONMENTAL CONSULTANTS LIMITED.

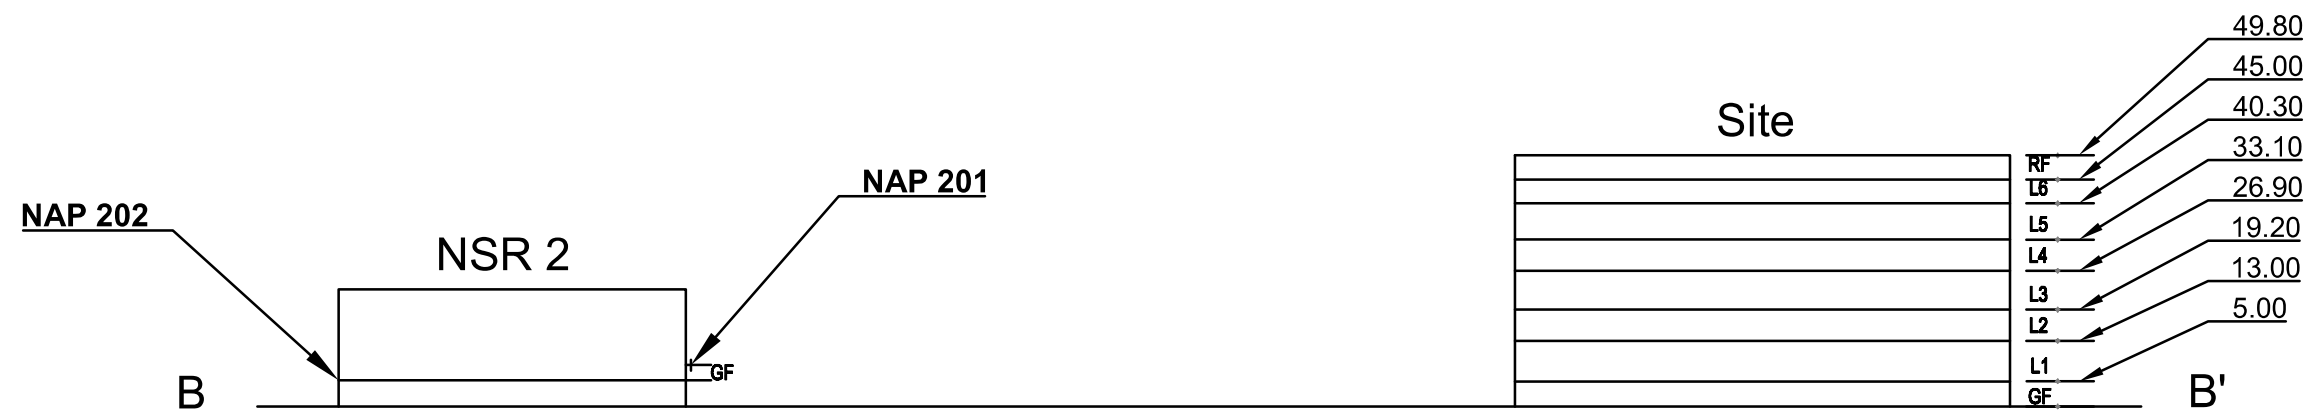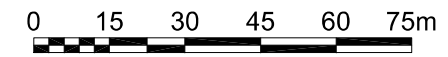

NOTES :

B — B' Section B - B'

Consultant



Allied Environmental Consultants Limited
ACOUSTICIANS & ENVIRONMENTAL ENGINEERS

Project No. : 1158

File Name :



Project :
Chai Wan Government Complex
and Vehicle Depot

Drawing Title :
Sectional Drawing showing
the Shielding Effects

Drawing No : Figure 5.5c Revision : 2

Scale : As shown Date : January 2015

DO NOT SCALE OFF DRAWING. THIS DRAWING IS NOT FOR CONSTRUCTION PURPOSES UNLESS EXPRESSLY STATED. ALL RIGHTS RESERVED AND REPRODUCTION IN ANY FORM MUST BE APPROVED BY ALLIED ENVIRONMENTAL CONSULTANTS LIMITED.

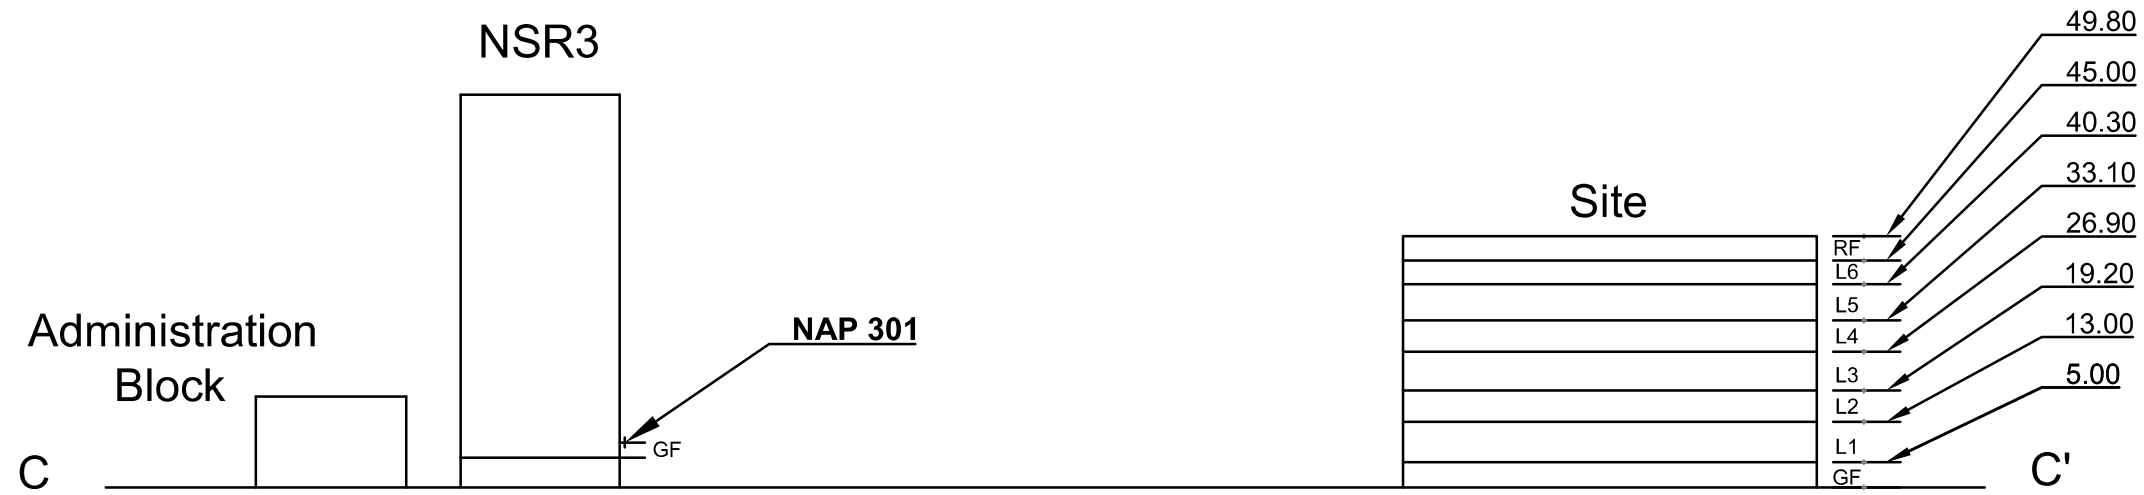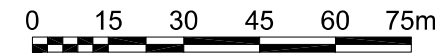

NOTES :

C — C' Section C - C'

Consultant



Allied Environmental Consultants Limited
ACOUSTICIANS & ENVIRONMENTAL ENGINEERS

Project No. : 1158


File Name :

Project :
Chai Wan Government Complex
and Vehicle Depot

Drawing Title :
Sectional Drawing showing
the Shielding Effects


Drawing No : Figure 5.5d	Revision : 2
Scale : As shown	Date : January 2015

DO NOT SCALE OFF DRAWING. THIS DRAWING IS NOT FOR CONSTRUCTION PURPOSES UNLESS EXPRESSLY STATED. ALL RIGHTS RESERVED AND REPRODUCTION IN ANY FORM MUST BE APPROVED BY ALLIED ENVIRONMENTAL CONSULTANTS LIMITED.

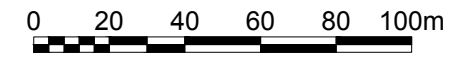

NOTES :

D — D' Section D - D'

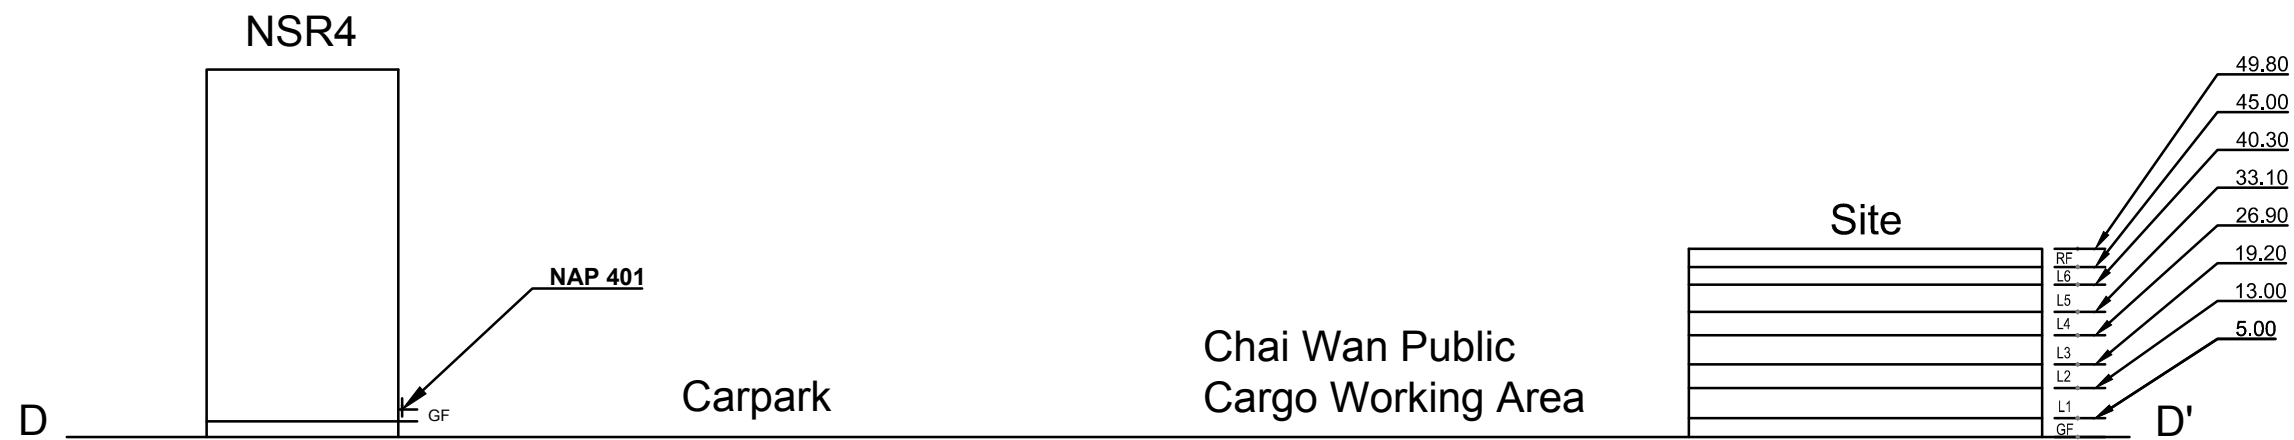

Consultant



Allied Environmental Consultants Limited
ACQUSTICIANS & ENVIRONMENTAL ENGINEERS

Project No. : 1158


File Name :

Project :
Chai Wan Government Complex
and Vehicle Depot

Drawing Title :
Sectional Drawing showing
the Shielding Effects

Drawing No : Figure 5.5e	Revision : 2
Scale : As shown	Date : January 2015

DO NOT SCALE OFF DRAWING. THIS DRAWING IS NOT FOR CONSTRUCTION PURPOSES UNLESS EXPRESSLY STATED. ALL RIGHTS RESERVED AND REPRODUCTION IN ANY FORM MUST BE APPROVED BY ALLIED ENVIRONMENTAL CONSULTANTS LIMITED.

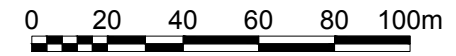

NOTES :

E — E' Section E - E'



Consultant



Allied Environmental Consultants Limited
ACOUSTICIANS & ENVIRONMENTAL ENGINEERS

Project No. : 1158

File Name :



Project :
Chai Wan Government Complex
and Vehicle Depot

Drawing Title :
Sectional Drawing showing
the Shielding Effects

Drawing No : Figure 5.5f	Revision : 2
-----------------------------	-----------------

Scale : As shown	Date : January 2015
---------------------	------------------------

DO NOT SCALE OFF DRAWING. THIS DRAWING IS NOT FOR CONSTRUCTION PURPOSES UNLESS EXPRESSLY STATED. ALL RIGHTS RESERVED AND REPRODUCTION IN ANY FORM MUST BE APPROVED BY ALLIED ENVIRONMENTAL CONSULTANTS LIMITED.

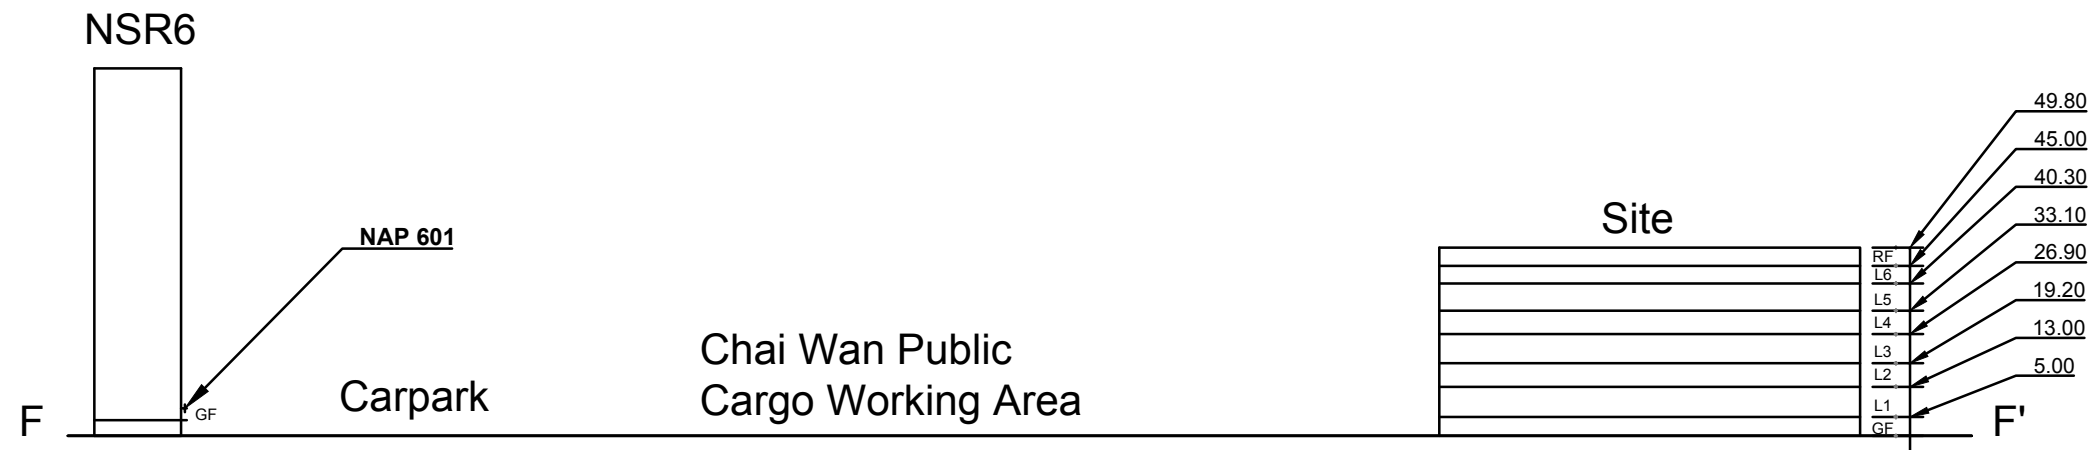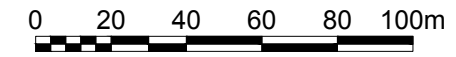

NOTES :

F — F' Section F - F'

Consultant



Allied Environmental Consultants Limited
ACOUSTICIANS & ENVIRONMENTAL ENGINEERS

Project No. : 1158


File Name :

Project :
Chai Wan Government Complex
and Vehicle Depot

Drawing Title :
Sectional Drawing showing
the Shielding Effects



Drawing No : Figure 5.5g	Revision : 2
Scale : As shown	Date : January 2015

DO NOT SCALE OFF DRAWING. THIS DRAWING IS NOT FOR CONSTRUCTION PURPOSES UNLESS EXPRESSLY STATED. ALL RIGHTS RESERVED AND REPRODUCTION IN ANY FORM MUST BE APPROVED BY ALLIED ENVIRONMENTAL CONSULTANTS LIMITED.

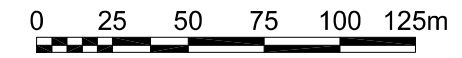


NOTES:

G — G' Section G - G'

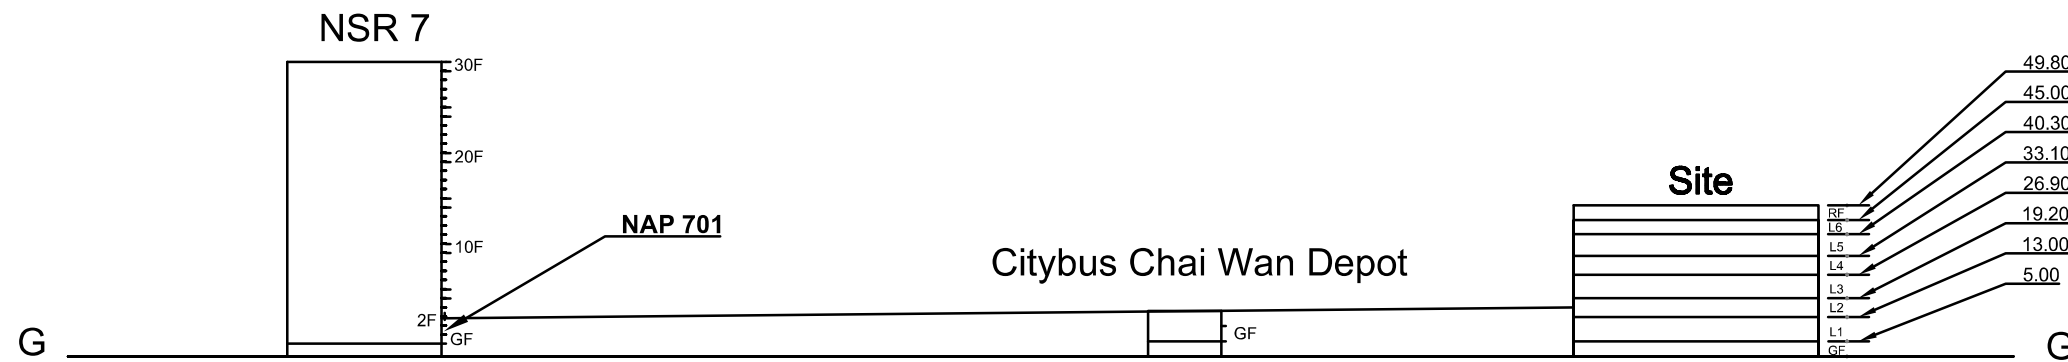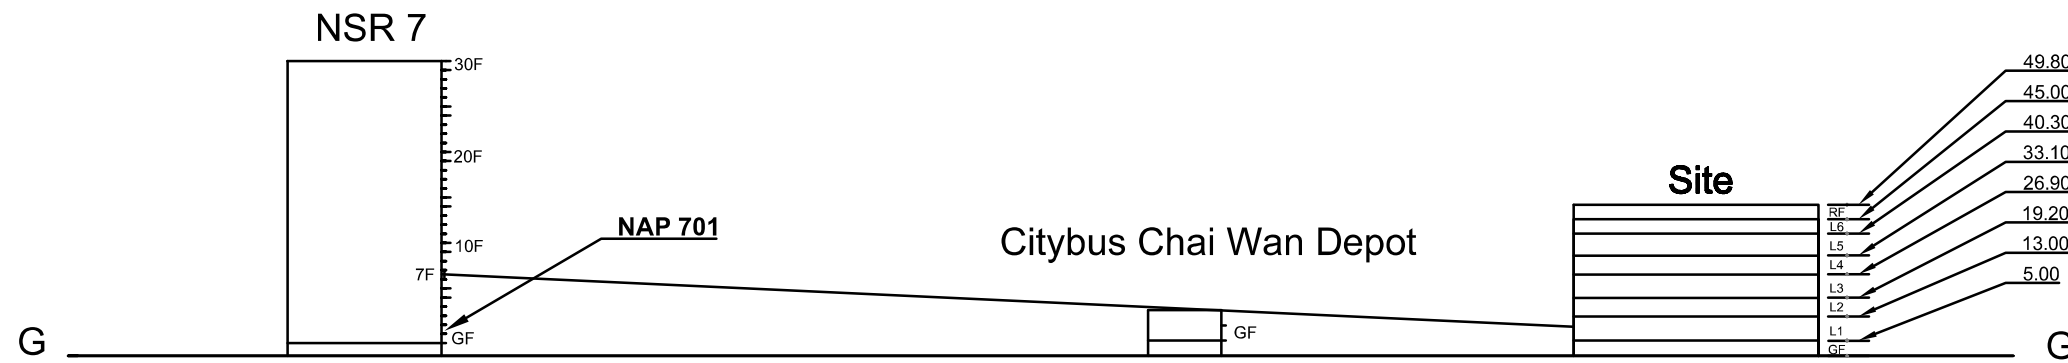

Consultant

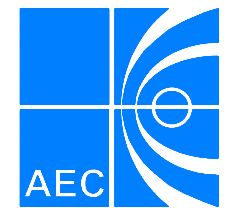

Allied Environmental Consultants Limited
ACOUSTICIANS & ENVIRONMENTAL ENGINEERS

Project No. : 1158


File Name :

Project :
Chai Wan Government Complex
and Vehicle Depot

Drawing Title :
Sectional Drawing showing
the Shielding Effects



Drawing No : Figure 5.5h	Revision : 2
Scale : As shown	Date : January 2015

DO NOT SCALE OFF DRAWING. THIS DRAWING IS NOT FOR CONSTRUCTION PURPOSES UNLESS EXPRESSLY STATED. ALL RIGHTS RESERVED AND REPRODUCTION IN ANY FORM MUST BE APPROVED BY ALLIED ENVIRONMENTAL CONSULTANTS LIMITED.

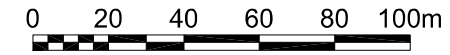


NOTES:

H — H' Section H - H'

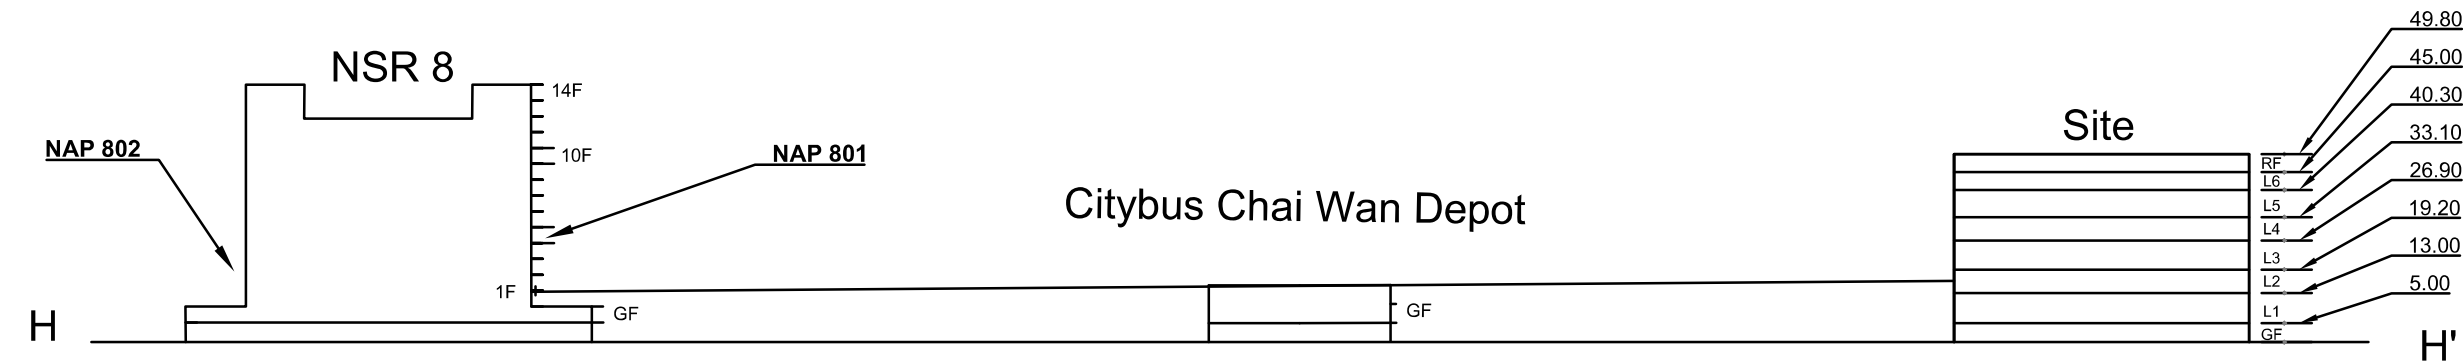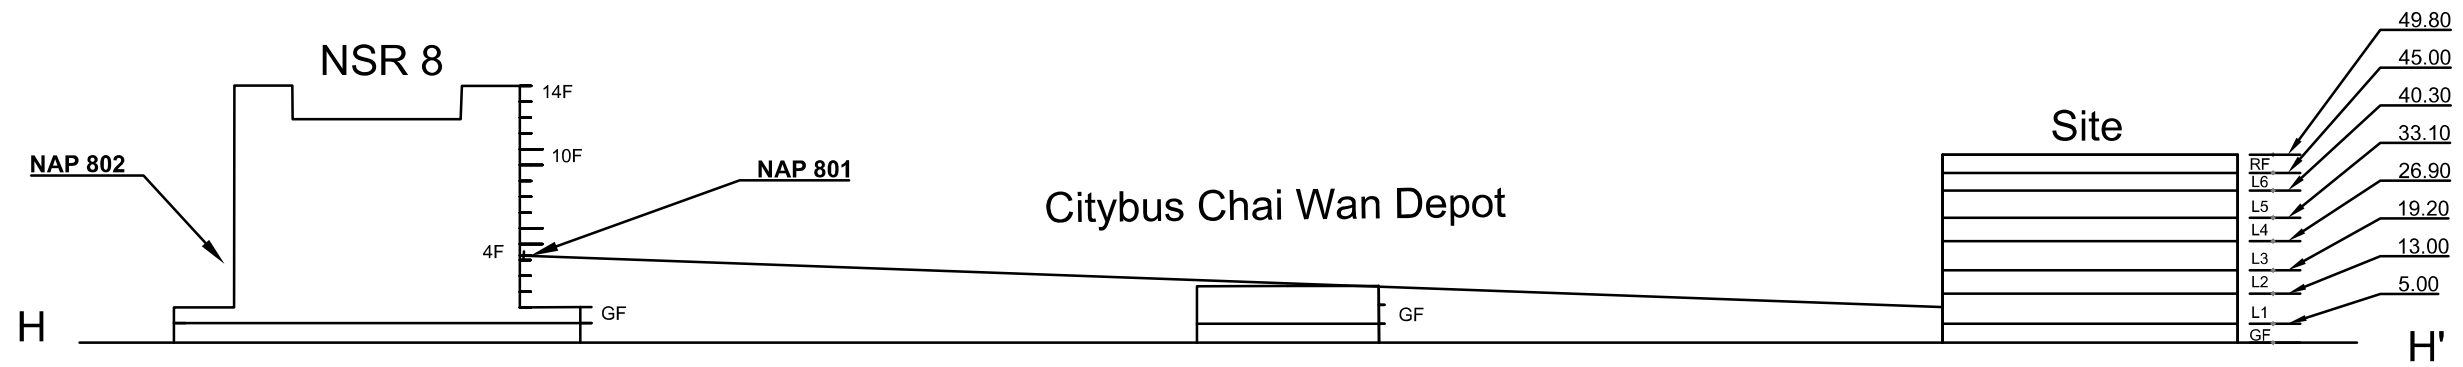

Consultant

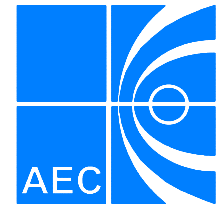

Allied Environmental Consultants Limited
ACOUSTICIANS & ENVIRONMENTAL ENGINEERS

Project No.: 1158

File Name:

Project:
Chai Wan Government Complex
and Vehicle Depot

Drawing Title:
Sectional Drawing showing
the Shielding Effects

Drawing No: Figure 5.5i	Revision: 2
Scale: As shown	Date: January 2015

DO NOT SCALE OFF DRAWING. THIS DRAWING IS NOT FOR CONSTRUCTION PURPOSES UNLESS EXPRESSLY STATED. ALL RIGHTS RESERVED AND REPRODUCTION IN ANY FORM MUST BE APPROVED BY ALLIED ENVIRONMENTAL CONSULTANTS LIMITED.