

- NOTES :**
- Site Boundary
 - Study Area
 - **LR1 - Natural Woodland**
 - LR1-1 North-eastern side of Pamela Youde Nethersole Eastern Hospital
 - **LR2 - Vegetated Engineered Slope**
 - LR2-1 North-eastern side of Pamela Youde Nethersole Eastern Hospital
 - **LR3 - Park/Recreation**
 - LR3-1 Chai Wan Park
 - LR3-2 Wing Tai Road Garden
 - LR3-3 Tsui Wan Estate Playgrounds, Tennis Court and Sitting-Out Area
 - LR3-4 Yue Wan Estates Playground
 - LR3-5 Heng Fa Chuen Playgrounds, Football Field and Sitting-Out Area
 - **LR4 - Roadside Plantings**
 - LR4-1 Island Eastern Corridor
 - LR4-2 Shun Tai Road
 - LR4-3 Wing Tai Road
 - LR4-4 Sheung On Street
 - LR4-5 Chong Fu Road, Sheung Mau Street, Sheung Tat Street and Shing Tai Road
 - LR4-6 Ka Yip Street and Sun Yip Street
 - **LR5 - Residential/ Architectural Planting**
 - LR5-1 Tsui Wan Estate
 - LR5-2 Yue Wan Estate
 - LR5-3 Tsui Lok Estate
 - LR5-4 Roof of Hang Tsui Court Car Park
 - LR5-5 Heng Fa Chuen
 - LR5-6 Hong Kong Institute of Vocational Education (Chai Wan)
 - **LR6 - Open Space/ Vacant Land**
 - LR6-1 Bounded by Shing Tai Road, Sheung Ping Street, Sheung On Street and Wing Tai Road
 - LR6-2 Bounded by Shing Tai Road, Sheung Tat Street and Sheung Mau Street
 - **LR7 - Open Space Vegetation**
 - LR7-1 Bounded by Shing Tai Road, Sheung Ping Street, Sheung On Street and Wing Tai Road
 - LR7-2 Bounded by Shing Tai Road, Sheung Tat Street and Sheung Mau Street
 - LR7-3 Near the intersection of Shing Tai Road and Chong Fu Road
 - **LR8 - Cargo Handling Basin**
 - LR8-1 Chai Wan Cargo Handling Basin

Consultant



Allied Environmental Consultants Limited
ACOUSTICIANS & ENVIRONMENTAL ENGINEERS

Project No. : 1158

File Name :

Project :
Chai Wan Government Complex and Vehicle Depot

Drawing Title :
Baseline Landscape Resources

Drawing No : Figure 7.1a	Revision : 2
Scale : As shown	Date : December 2014

DO NOT SCALE OFF DRAWING. THIS DRAWING IS NOT FOR CONSTRUCTION PURPOSES UNLESS EXPRESSLY STATED. ALL RIGHTS RESERVED AND REPRODUCTION IN ANY FORM MUST BE APPROVED BY ALLIED ENVIRONMENTAL CONSULTANTS LIMITED.



LR1



LR1 & LR2




LR3-1



LR3-2

NOTES :

Consultant

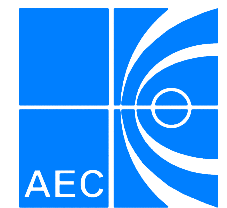

Allied Environmental Consultants Limited
ACOUSTICIANS & ENVIRONMENTAL ENGINEERS

Project No. : 1158

File Name :

Project :
Chai Wan Government Complex
and Vehicle Depot

Drawing Title :
Baseline Landscape Resources

Drawing No : Figure 7.1b	Revision : 2
Scale : NTS	Date : December 2014

DO NOT SCALE OFF DRAWING. THIS DRAWING IS NOT FOR CONSTRUCTION PURPOSES UNLESS EXPRESSLY STATED. ALL RIGHTS RESERVED AND REPRODUCTION IN ANY FORM MUST BE APPROVED BY ALLIED ENVIRONMENTAL CONSULTANTS LIMITED.



LR3-3



LR3-4



LR3-5



LR4-1

NOTES :

Consultant



Allied Environmental Consultants Limited
ACOUSTICIANS & ENVIRONMENTAL ENGINEERS

Project No. : 1158

File Name :

Project :
Chai Wan Government Complex
and Vehicle Depot


Drawing Title :
Baseline Landscape Resources

Drawing No. : Figure 7.1c	Revision : 2
Scale : NTS	Date : December 2014

DO NOT SCALE OFF DRAWING. THIS DRAWING IS NOT FOR CONSTRUCTION PURPOSES UNLESS EXPRESSLY STATED. ALL RIGHTS RESERVED AND REPRODUCTION IN ANY FORM MUST BE APPROVED BY ALLIED ENVIRONMENTAL CONSULTANTS LIMITED.



LR4-2

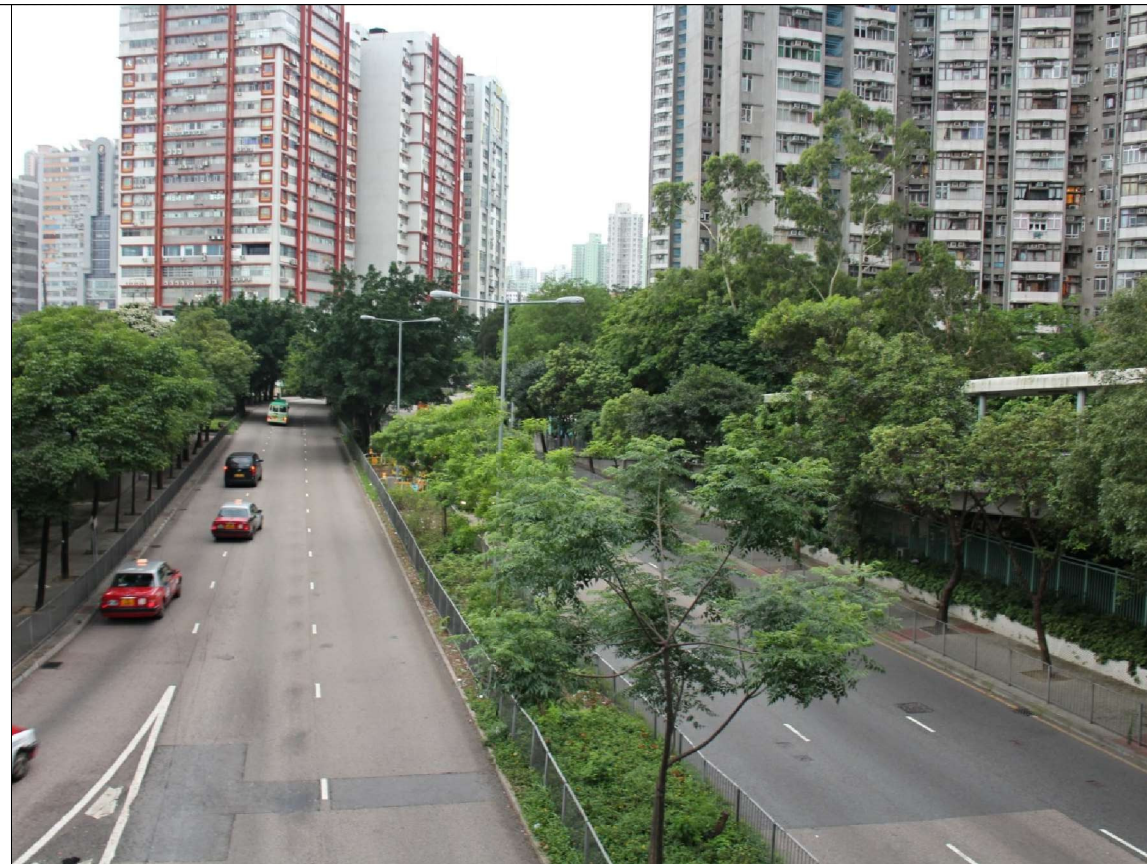

LR4-3




LR4-4



LR4-5

NOTES :

Consultant

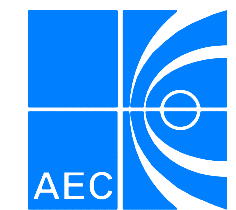

Allied Environmental Consultants Limited
ACOUSTICIANS & ENVIRONMENTAL ENGINEERS

Project No. : 1158

File Name :

Project :
Chai Wan Government Complex
and Vehicle Depot

Drawing Title :
Baseline Landscape Resources

Drawing No : Figure 7.1d	Revision : 2
Scale : NTS	Date : December 2014

DO NOT SCALE OFF DRAWING. THIS DRAWING IS NOT FOR CONSTRUCTION PURPOSES UNLESS EXPRESSLY STATED. ALL RIGHTS RESERVED AND REPRODUCTION IN ANY FORM MUST BE APPROVED BY ALLIED ENVIRONMENTAL CONSULTANTS LIMITED.



LR4-6



LR5-1




LR5-2



LR5-3

NOTES :

Consultant

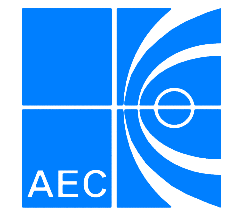

Allied Environmental Consultants Limited
ACOUSTICIANS & ENVIRONMENTAL ENGINEERS

Project No. : 1158

File Name :

Project :
Chai Wan Government Complex
and Vehicle Depot

Drawing Title :
Baseline Landscape Resources

Drawing No : Figure 7.1e	Revision : 2
Scale : NTS	Date : December 2014

DO NOT SCALE OFF DRAWING. THIS DRAWING IS NOT FOR CONSTRUCTION PURPOSES UNLESS EXPRESSLY STATED. ALL RIGHTS RESERVED AND REPRODUCTION IN ANY FORM MUST BE APPROVED BY ALLIED ENVIRONMENTAL CONSULTANTS LIMITED.



LR5-4



LR5-5




LR5-6



LR6-1

NOTES :

Consultant

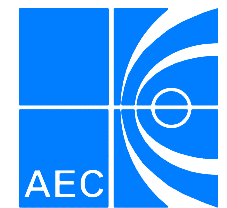

Allied Environmental Consultants Limited
ACOUSTICIANS & ENVIRONMENTAL ENGINEERS

Project No. : 1158

File Name :

Project :
Chai Wan Government Complex
and Vehicle Depot

Drawing Title :
Baseline Landscape Resources

Drawing No : Figure 7.1f	Revision : 2
Scale : NTS	Date : December 2014

DO NOT SCALE OFF DRAWING. THIS DRAWING IS NOT FOR CONSTRUCTION PURPOSES UNLESS EXPRESSLY STATED. ALL RIGHTS RESERVED AND REPRODUCTION IN ANY FORM MUST BE APPROVED BY ALLIED ENVIRONMENTAL CONSULTANTS LIMITED.



LR6-1 & LR7-1



LR6-2 & LR7-2




LR7-3



LR8-1

NOTES :

Consultant

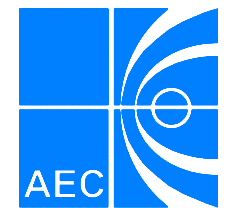

Allied Environmental Consultants Limited
ACOUSTICIANS & ENVIRONMENTAL ENGINEERS

Project No. : 1158

File Name :

Project :
Chai Wan Government Complex
and Vehicle Depot

Drawing Title :
Baseline Landscape Resources

Drawing No : Figure 7.1g	Revision : 2
Scale : NTS	Date : December 2014

DO NOT SCALE OFF DRAWING. THIS DRAWING IS NOT FOR CONSTRUCTION PURPOSES UNLESS EXPRESSLY STATED. ALL RIGHTS RESERVED AND REPRODUCTION IN ANY FORM MUST BE APPROVED BY ALLIED ENVIRONMENTAL CONSULTANTS LIMITED.