


Notes:

- ① Details of landscape treatment for earth bund subject to detailed design to suit operational and maintenance requirements
- ② Retain the existing ground conditions, no landscape works will be proposed within the preserved zone

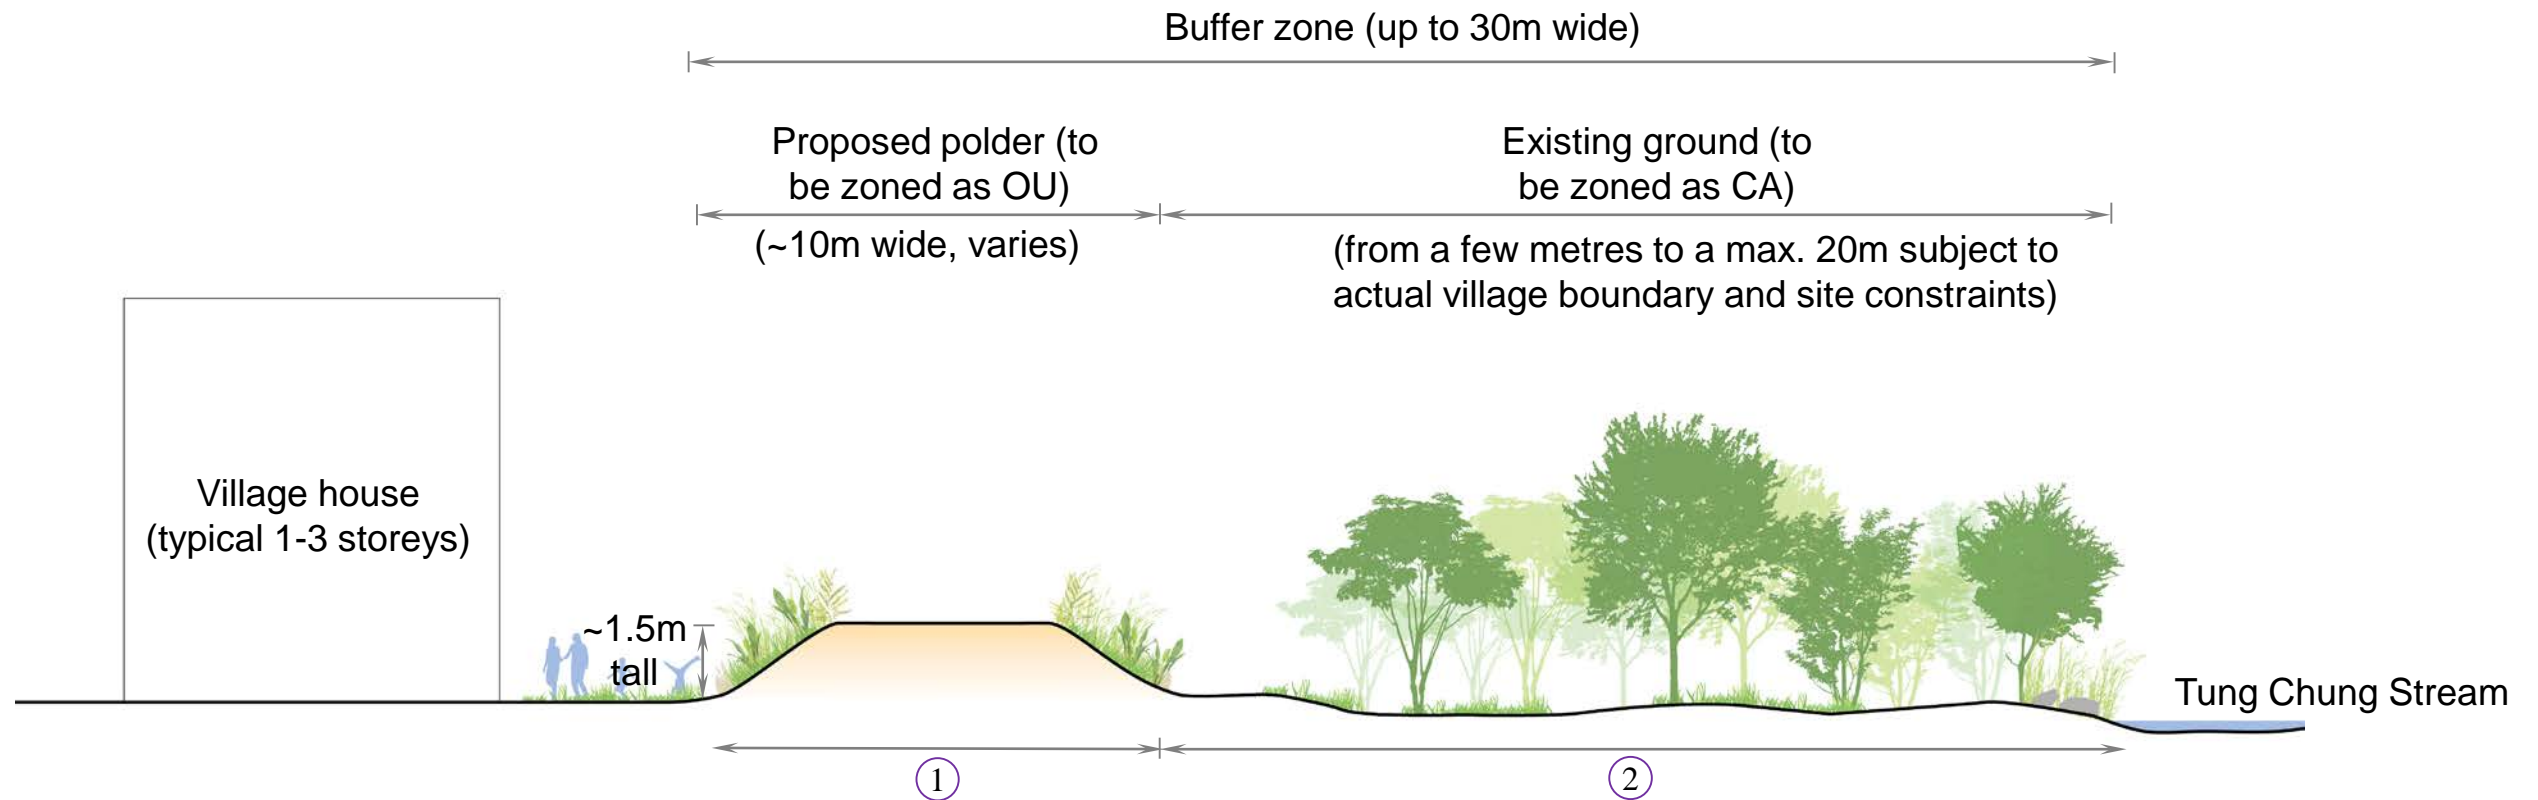

Schematic Diagram for Polder