




DO NOT SCALE DRAWING - CHECK ALL DIMENSIONS ON SITE.
ALL RIGHTS RESERVED.
© OYE ARUP & PARTNERS HONG KONG LIMITED.

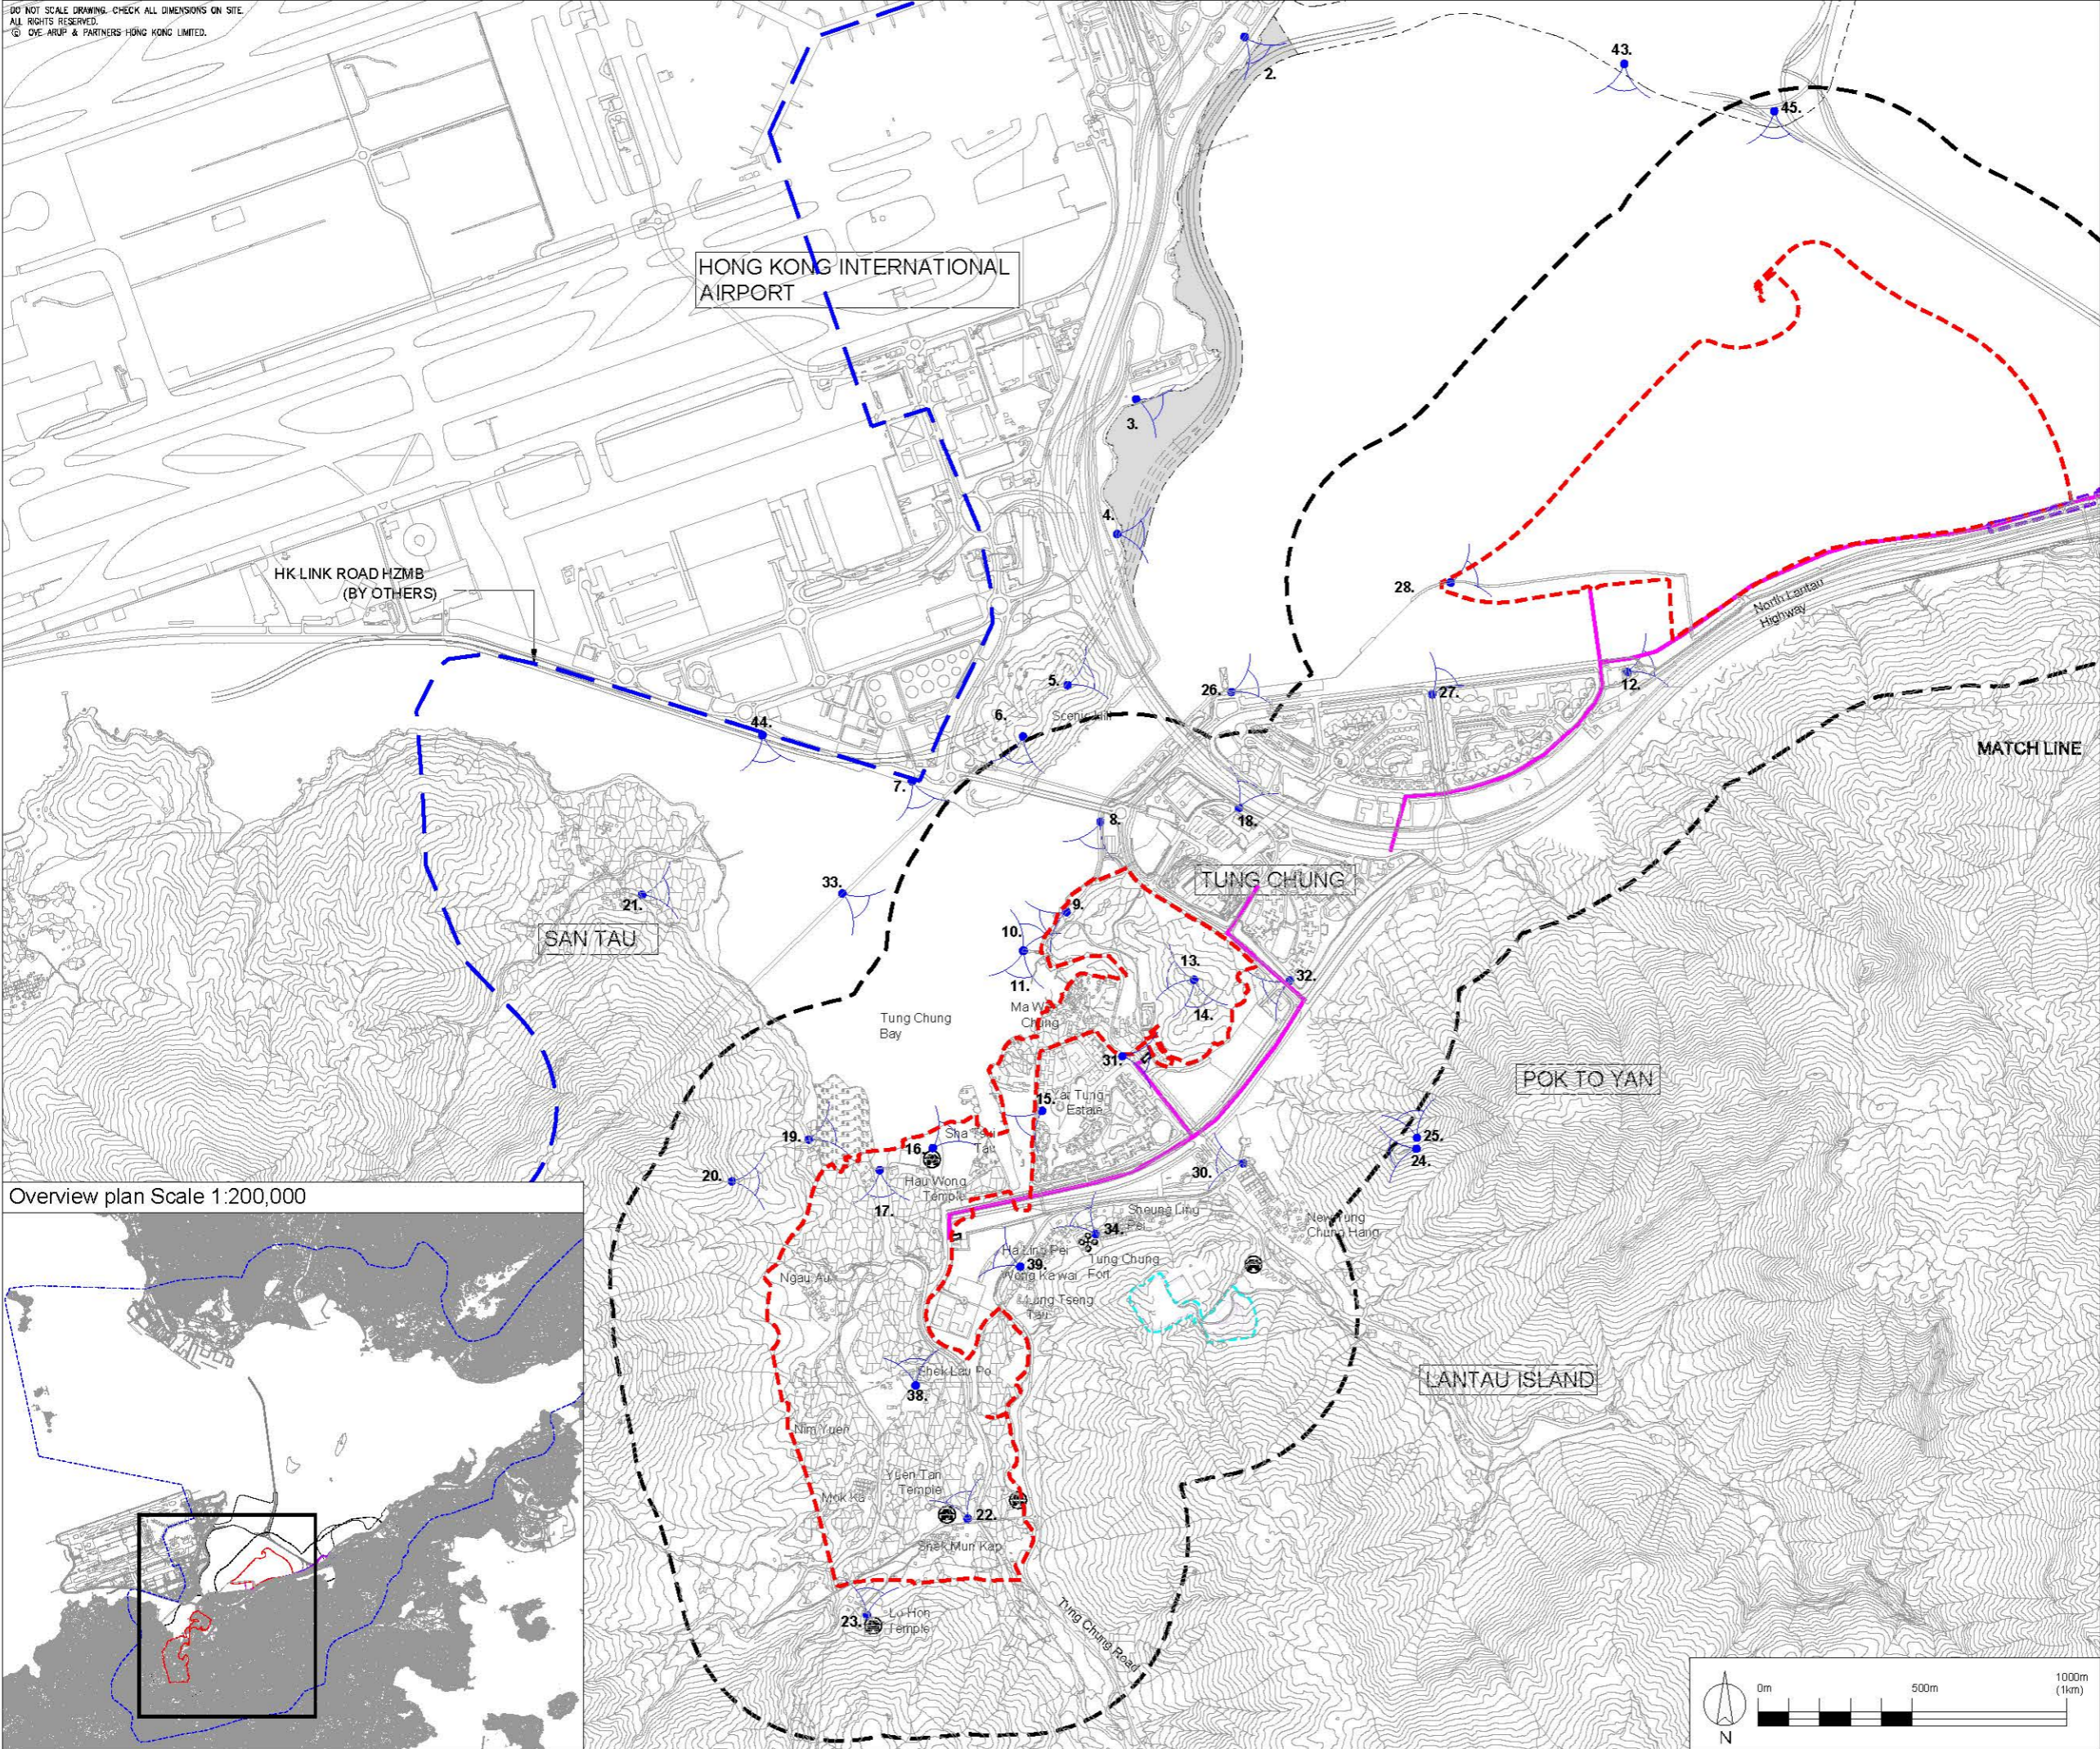

Overview plan Scale 1:200,000

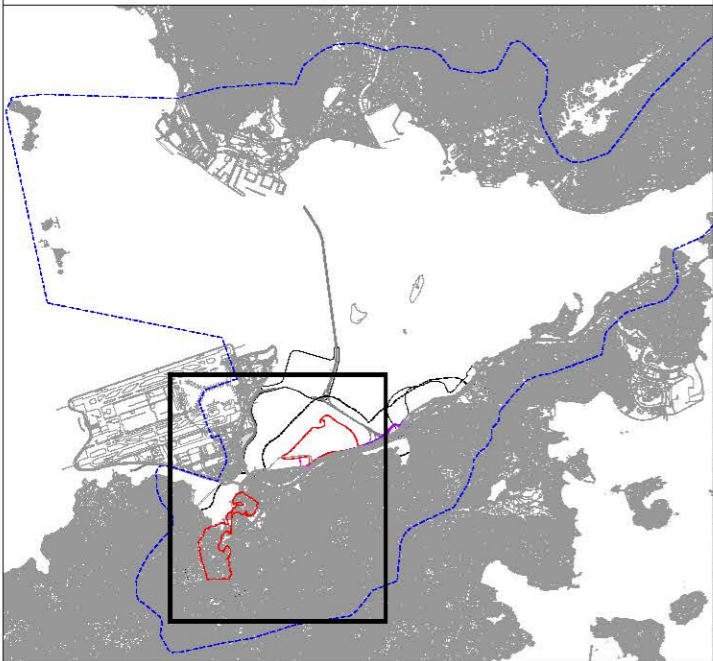

- LEGEND.**
- POSSIBLE DEVELOPMENT AREA
 - 500M ASSESSMENT AREA (LVIA)
 - WORKS AREA FOR ROAD P1 (TUNG CHUNG - TAI HO SECTION)
 - WORKS AREA FOR SERVICE RESERVOIR
 - OTHER PROJECT ELEMENTS
 - PROPOSED GRAVITY SEWER / RISING MAIN
 - VISUAL ENVELOPE
 - VSR LOCATION
 - TEMPLE
 - HERITAGE FEATURE
- VSR ID**
- VSR 1 NEAR ASIA WORLD EXPO
 - VSR 2 EAST COAST ROAD
 - VSR 3 NEAR CNAC (GROUP) TOWER
 - VSR 4 NEAR SITTING OUT AREA
 - VSR 5 SCENIC HILL EAST
 - VSR 6 SCENIC HILL WEST
 - VSR 7 NEAR CHEK LAP KOK ROAD
 - VSR 8 NEAR TUNG CHUNG WATERFRONT
 - VSR 9 TUNG CHUNG BATTERY
 - VSR 10 MA WAN CHUNG PIER - FACING NORTHEAST
 - VSR 11 MA WAN CHUNG PIER - FACING SOUTHWEST
 - VSR 12 NEAR YING HEI ROAD
 - VSR 13 HILLTOP OF PLANNED OPEN SPACE-FACING NORTHWEST
 - VSR 14 HILLTOP OF PLANNED OPEN SPACE-FACING SOUTHWEST
 - VSR 15 NEAR YAT TUNG SHOPPING CENTRE
 - VSR 16 HAU WONG TEMPLE
 - VSR 17 NEAR TUNG CHUNG STREAM - FACING SOUTH
 - VSR 18 BUS STATION NEAR FU TUNG STREET
 - VSR 19 NEAR NGAU AU
 - VSR 20 NGONG PING 360 RESCUE TRAIL
 - VSR 21 NEAR SAN TAU
 - VSR 22 NEAR YUEN TAN TEMPLE
 - VSR 23 LO HON TEMPLE
 - VSR 24 LANTAU NORTH COUNTRY PARK - FACING WEST
 - VSR 25 LANTAU NORTH COUNTRY PARK - FACING NORTH
 - VSR 26 TUNG CHUNG FERRY PIER
 - VSR 27 NEAR YI TUNG ROAD
 - VSR 28 NEAR TUNG CHUNG NORTH WATERFRONT
 - VSR 29 NEAR TAI HO
 - VSR 30 NEAR MA WAN NEW VILLAGE
 - VSR 31 YAT TUNG ESTATE
 - VSR 32 YU TUNG COURT
 - VSR 33 NGONG PING 360 CABLE CAR - NORTHEAST TO SOUTH
 - VSR 34 TUNG CHUNG FORT
 - VSR 35 OPEN SEA EAST TO CHEK LAP KOK
 - VSR 36 NORTH LANTAU EXPRESSWAY
 - VSR 37 SIU HO WAN
 - VSR 38 SHEK LAU PO
 - VSR 39 NEAR WONG KA WAI
 - VSR 40 TUEN MUN SOUTH COAST
 - VSR 41 ALONG TUEN MUN ROAD AND CASTLE PEAK ROAD
 - VSR 42 TAI LAM COUNTRY PARK
 - VSR 43 HKBCF
 - VSR 44 HKLR
 - VSR 45 TMCLKL

C	Third Issue	KW	08/15
B	Second Issue	RD	06/15
A	First Issue	RD	02/15
Rev	Description	By	Date
Consultant			
ARUP			
Project title			
Tung Chung New Town Extension			
Drawing title			
Visual Sensitive Receiver Plan (Sheet 1 of 3)			
Drawing no.			Rev.
FIGURE 11.4b			C
Drawn	Date	Checked	Approved
KW	08/15	CY	ST
Scale		Status	
NTS		Preliminary	
COPYRIGHT RESERVED			
			
土木 工程 拓展 署 Civil Engineering and Development Department			