


DO NOT SCALE DRAWING. CHECK ALL DIMENSIONS ON SITE.  
ALL RIGHTS RESERVED.  
© OVE ARUP & PARTNERS HONG KONG LIMITED.

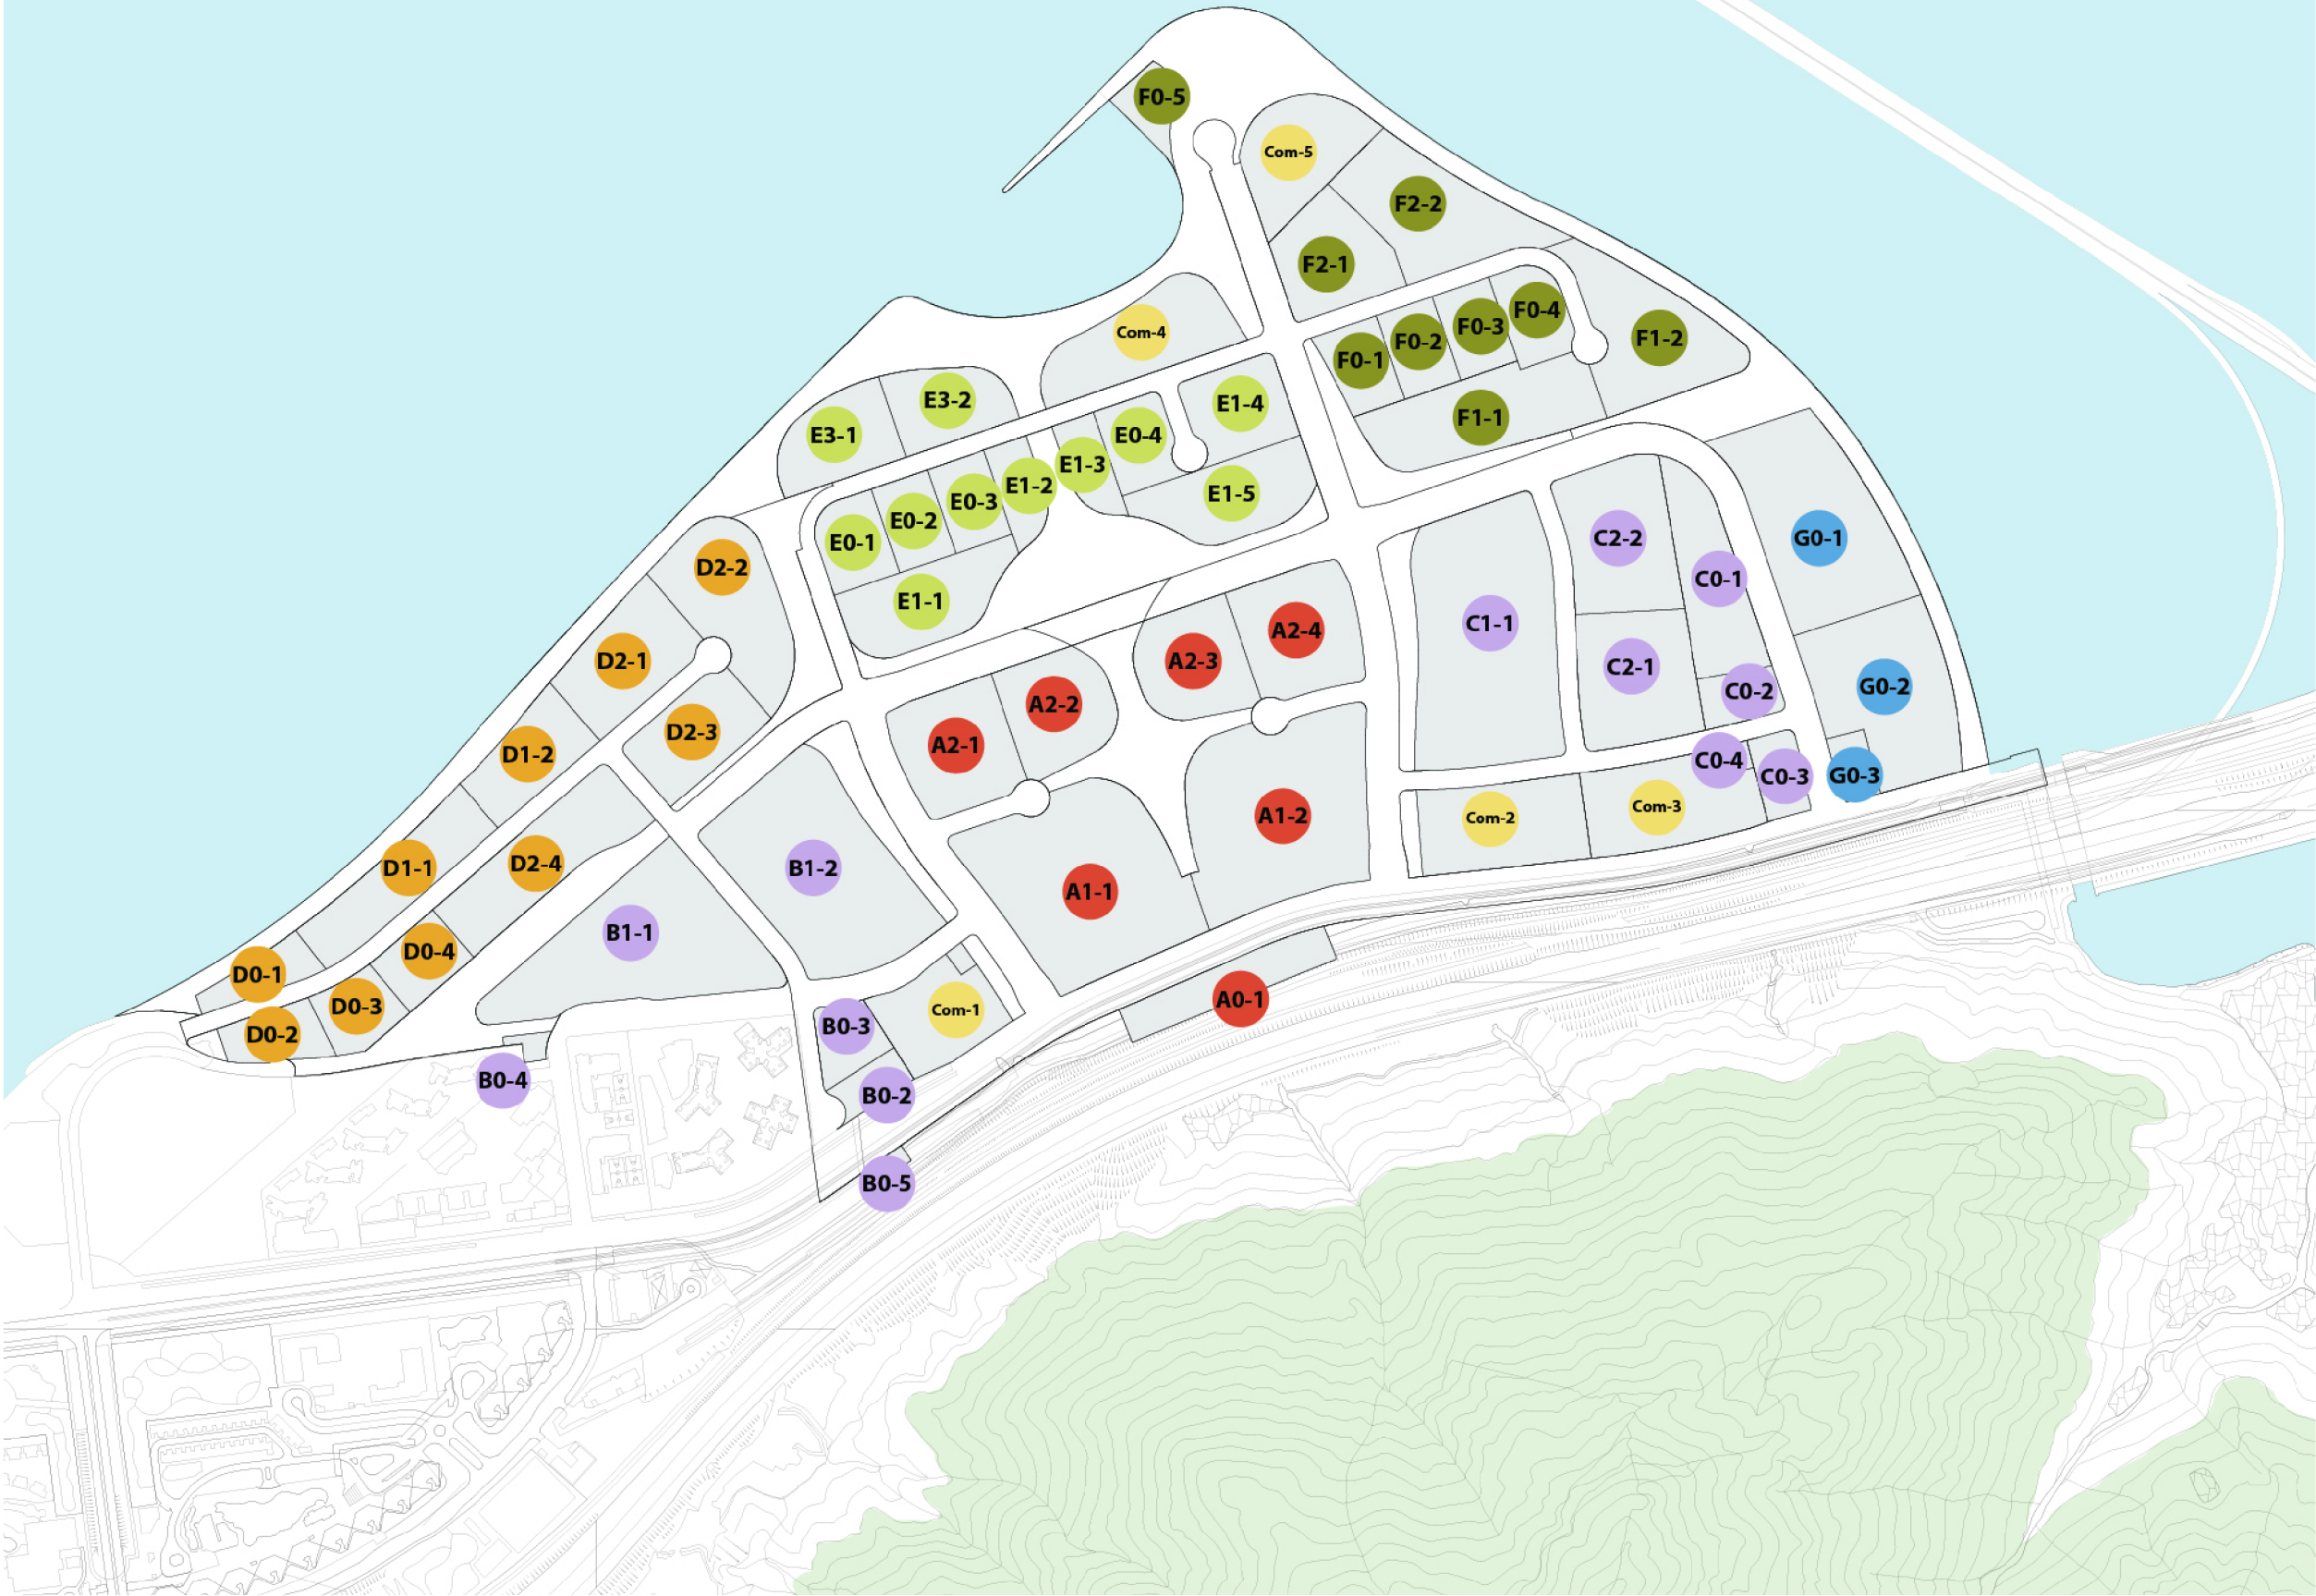

B	SECOND ISSUE	GL	08/15
A	FIRST ISSUE	GL	03/15
Rev	Description	By	Date
Consultant			
ARUP			
Project title			
Tung Chung New Town Extension			
Drawing title			
Site IDs of RODP (TCE)			
Drawing no.		Rev.	
Figure 2.4		B	
Drawn	Date	Checked	Approved
GL	08/15	LK	FC
Scale	Status		
NTS	PRELIMINARY		

COPYRIGHT RESERVED



土木工程拓展署  
Civil Engineering and  
Development Department